



13,611 SQ FT

1 | 1ST FLOOR PLAN STATE FIRE MARSHALL APPROVED INTERIOR LAYOUT SHOWN FOR REFERENCE ONLY
1/16" = 1'-0"

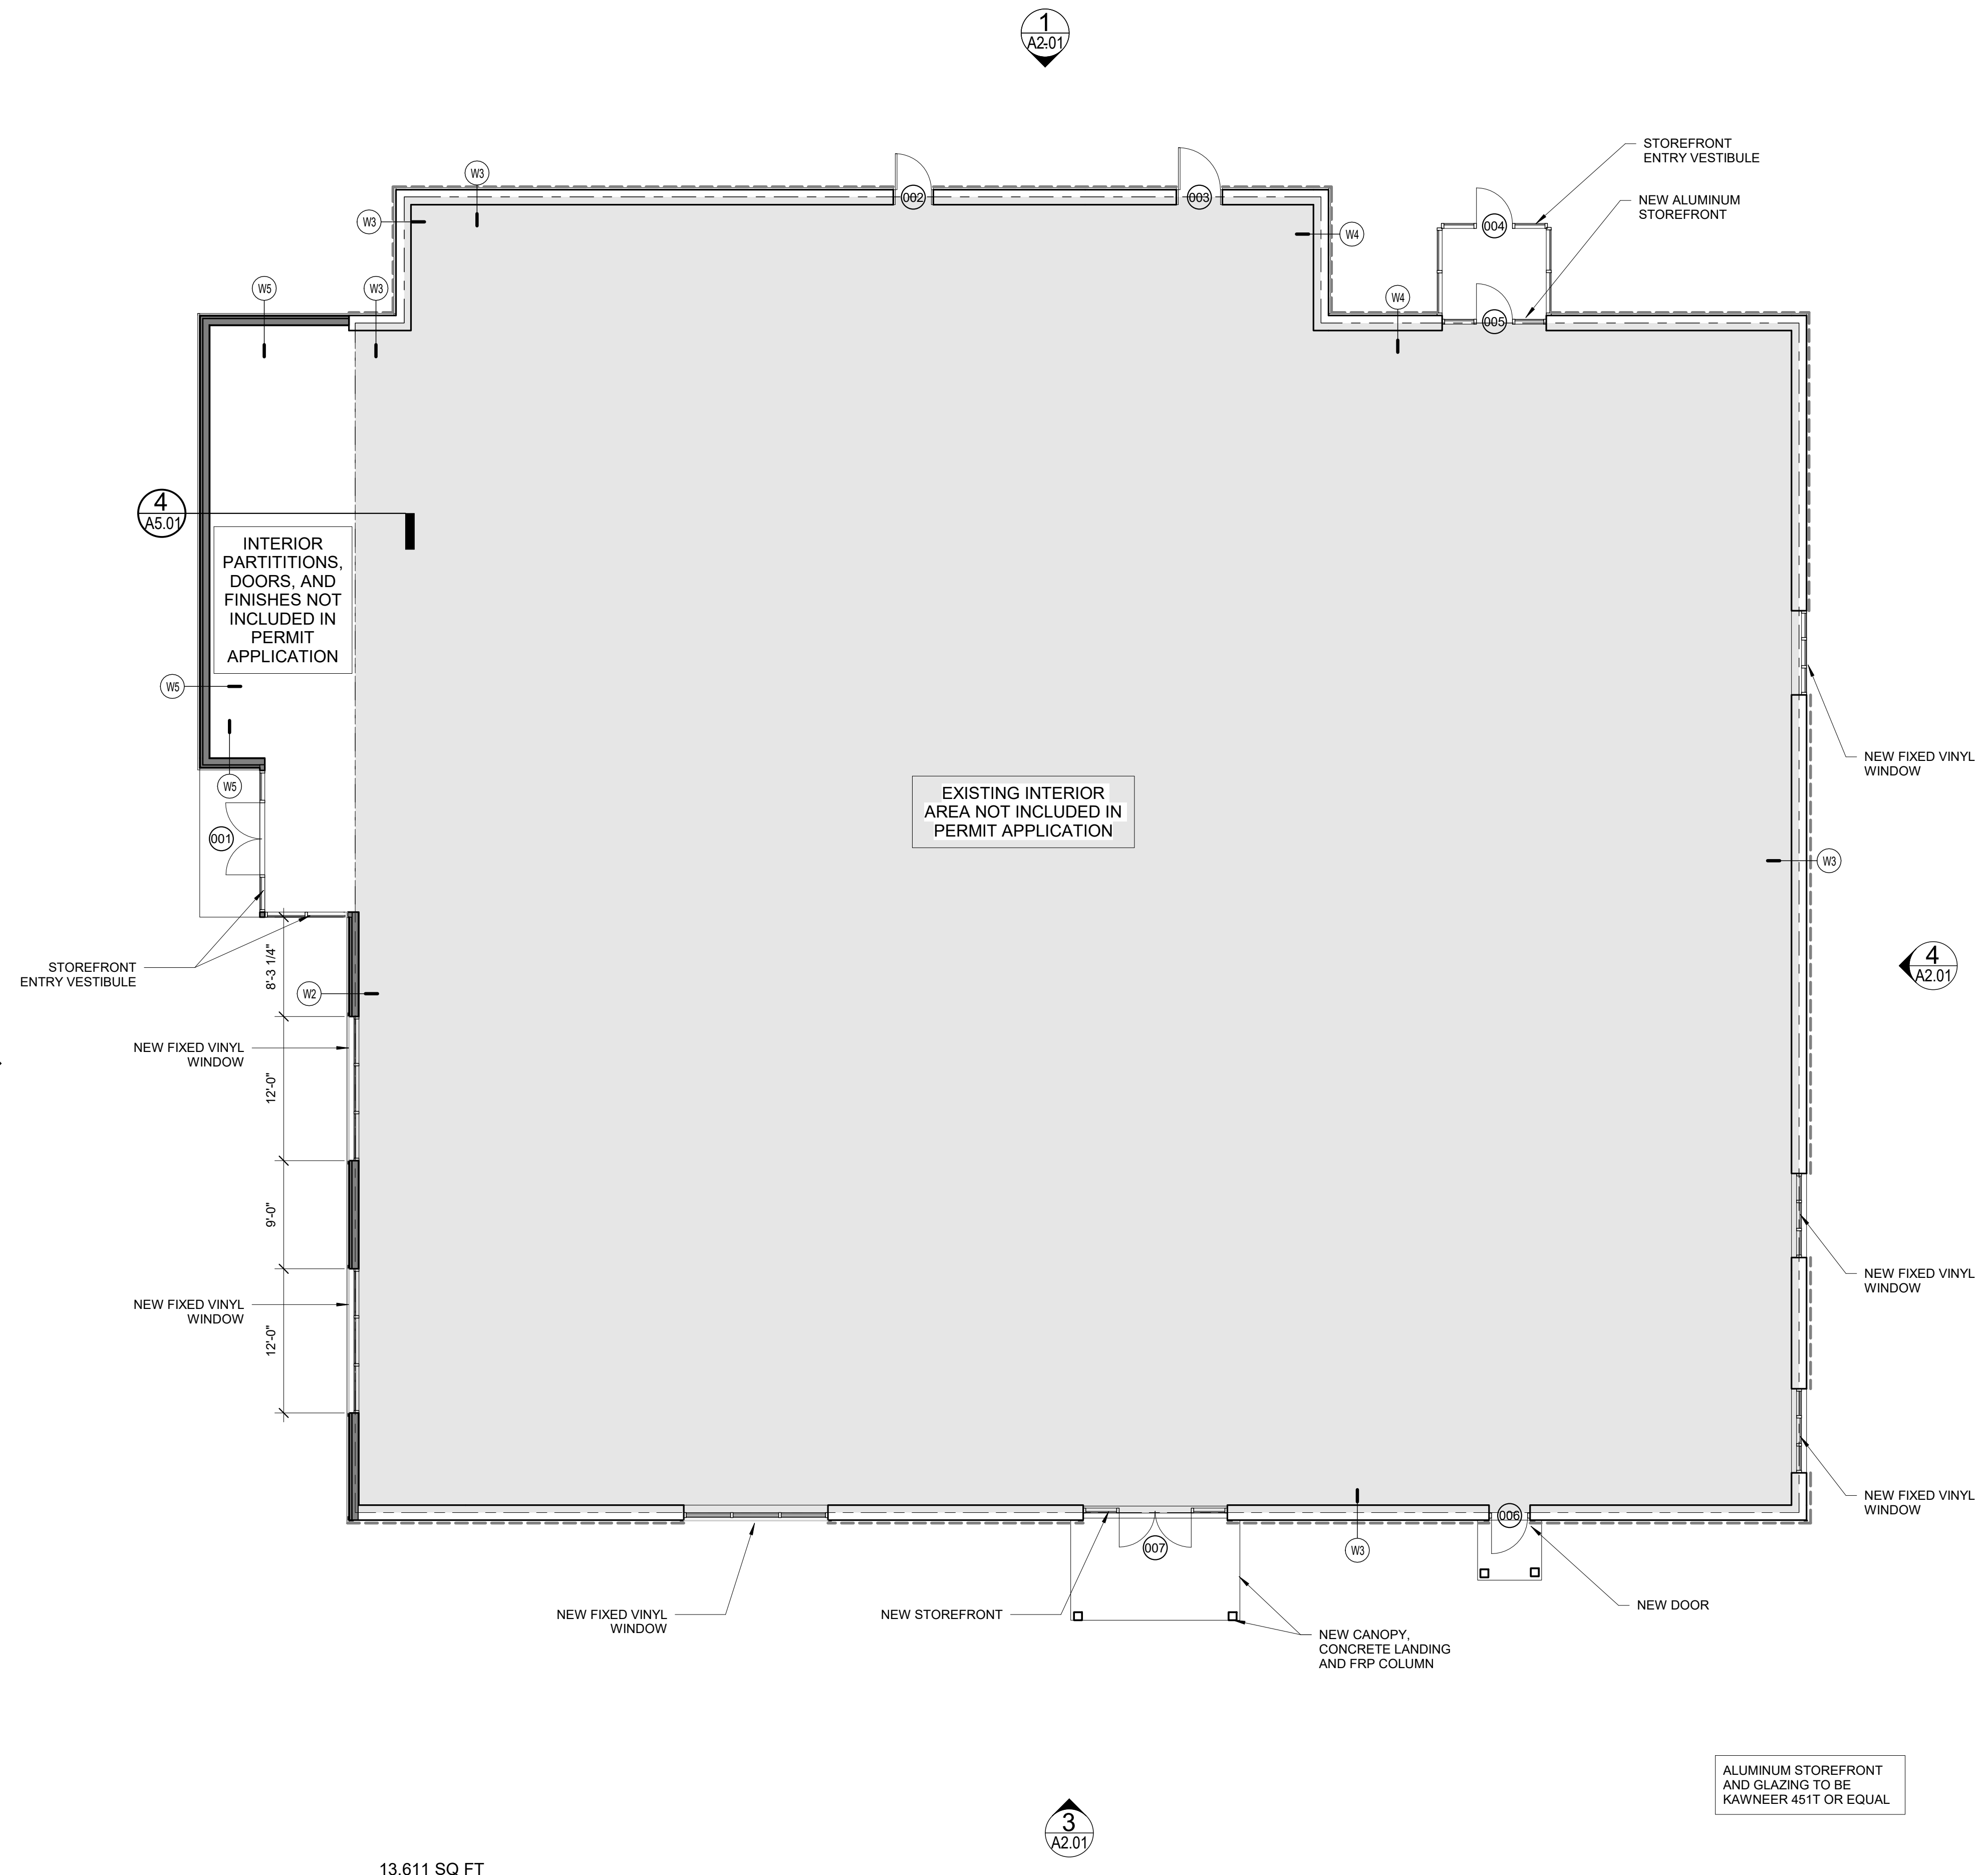

13,611 SQ FT

2 | 1ST FLOOR PLAN - EXTERIOR MODIFICATIONS
1/8" = 1'-0"

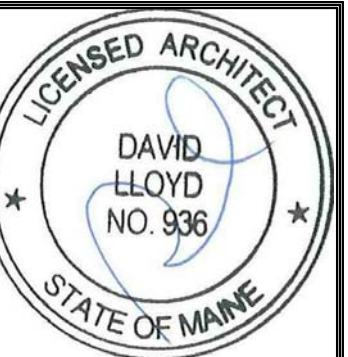

Prepared For:
Northland Management
1945 Congress Street
Portland, Maine

Consultant:

ARCHETYPE architects
48 Union Wharf Portland, Maine 04101
(207) 772-6022 ARCHETYPE@ARCHETYPEPA.COM

Project:
Elks Lodge
Portland, Maine

Revisions:	3	03/03/17	PB REVISION
	4	03/21/17	REVISION
	5	04/26/17	REVISION

Date: 01/26/2017
Scale: As indicated
FIRST FLOOR

A1.01

ALUMINUM STOREFRONT AND GLAZING TO BE KAWNEER 451T OR EQUAL