

Prepared For:
Northland Management
 1945 Congress Street
 Portland, Maine

Consultant:
ARCHETYPE architects
 48 Union Wharf Portland, Maine 04101
 (207) 772-0022 ARCHETYPE@ARCHETYPEPA.COM

Project:
Elks Lodge
 Portland, Maine


Revisions:
 1 03/01/17 REDESIGN
 4 03/03/17 PB REVISION

Scale:
 As indicated

Date:
 01/26/2017

FIRST FLOOR

A1.01

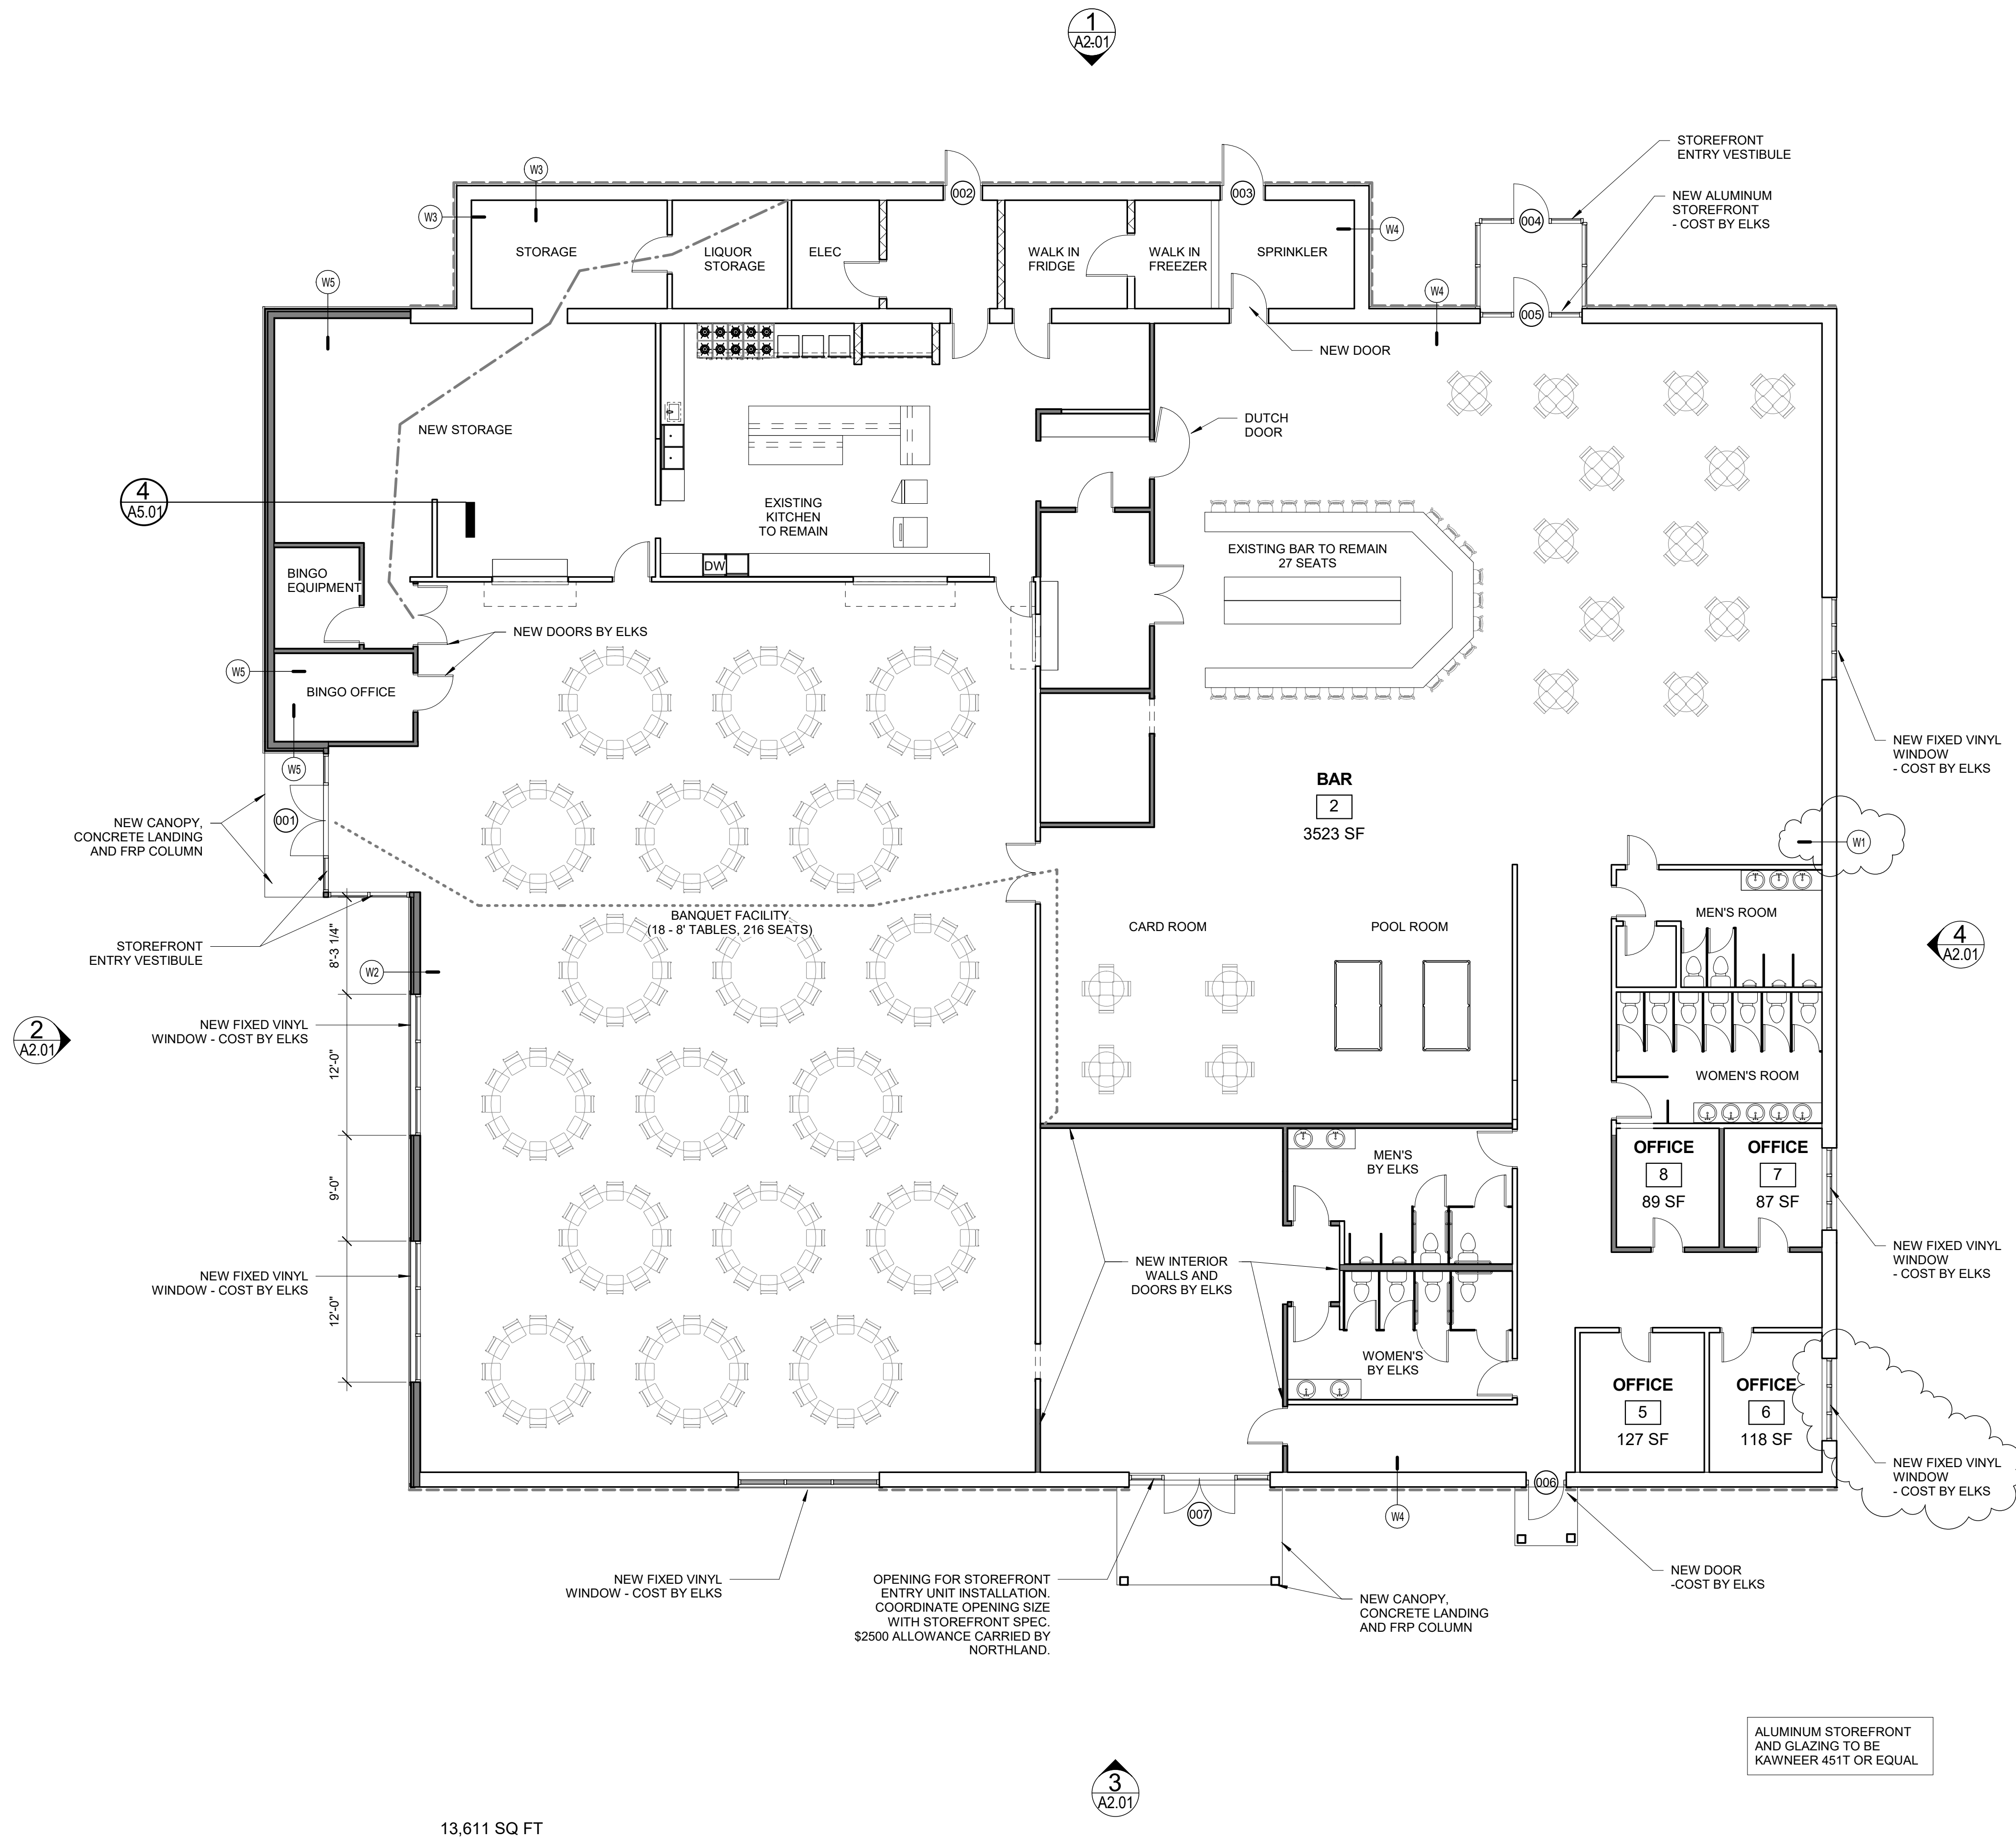

13,611 SQ FT

2 | 1ST FLOOR PLAN
 1/8" = 1'-0"