

Prepared For:  
**Northland Management**  
1945 Congress Street  
Portland, Maine

Consultant:

Architect:  
**ARCHETYPE architects**  
48 Union Wharf Portland, Maine 04101  
(207) 772-6022 ARCHETYPE@ARCHETYPEPEA.COM

Project:  
**Elks Lodge**

Portland, Maine


Revisions:  
1 03/01/17 REDESIGN  
4 03/03/17 PB REVISION

Scale:  
As indicated


Date:  
01/26/2017

**BUILDING ELEVATIONS**


**A2.01**

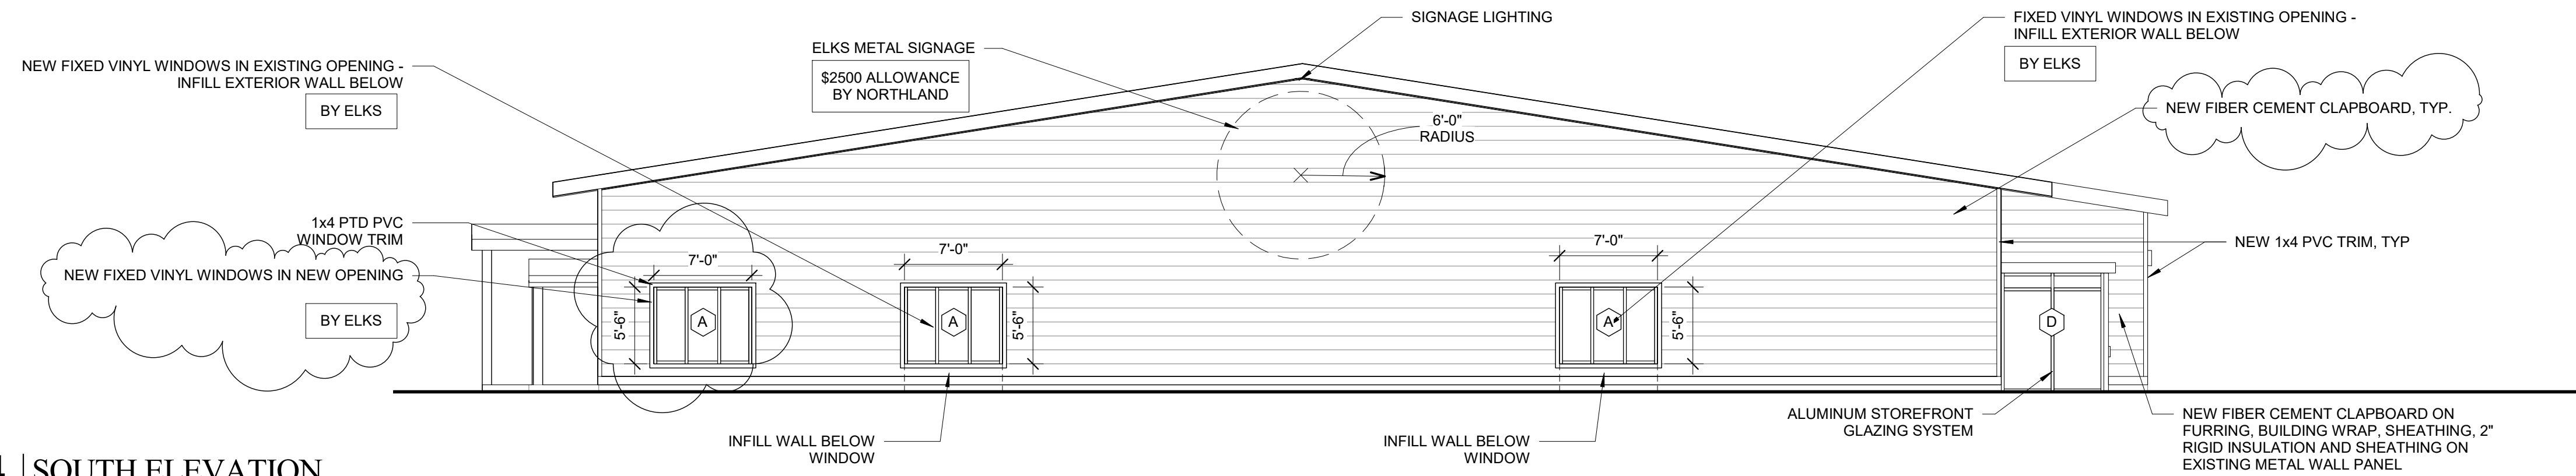


**4 | SOUTH ELEVATION**  
1/8" = 1'-0"

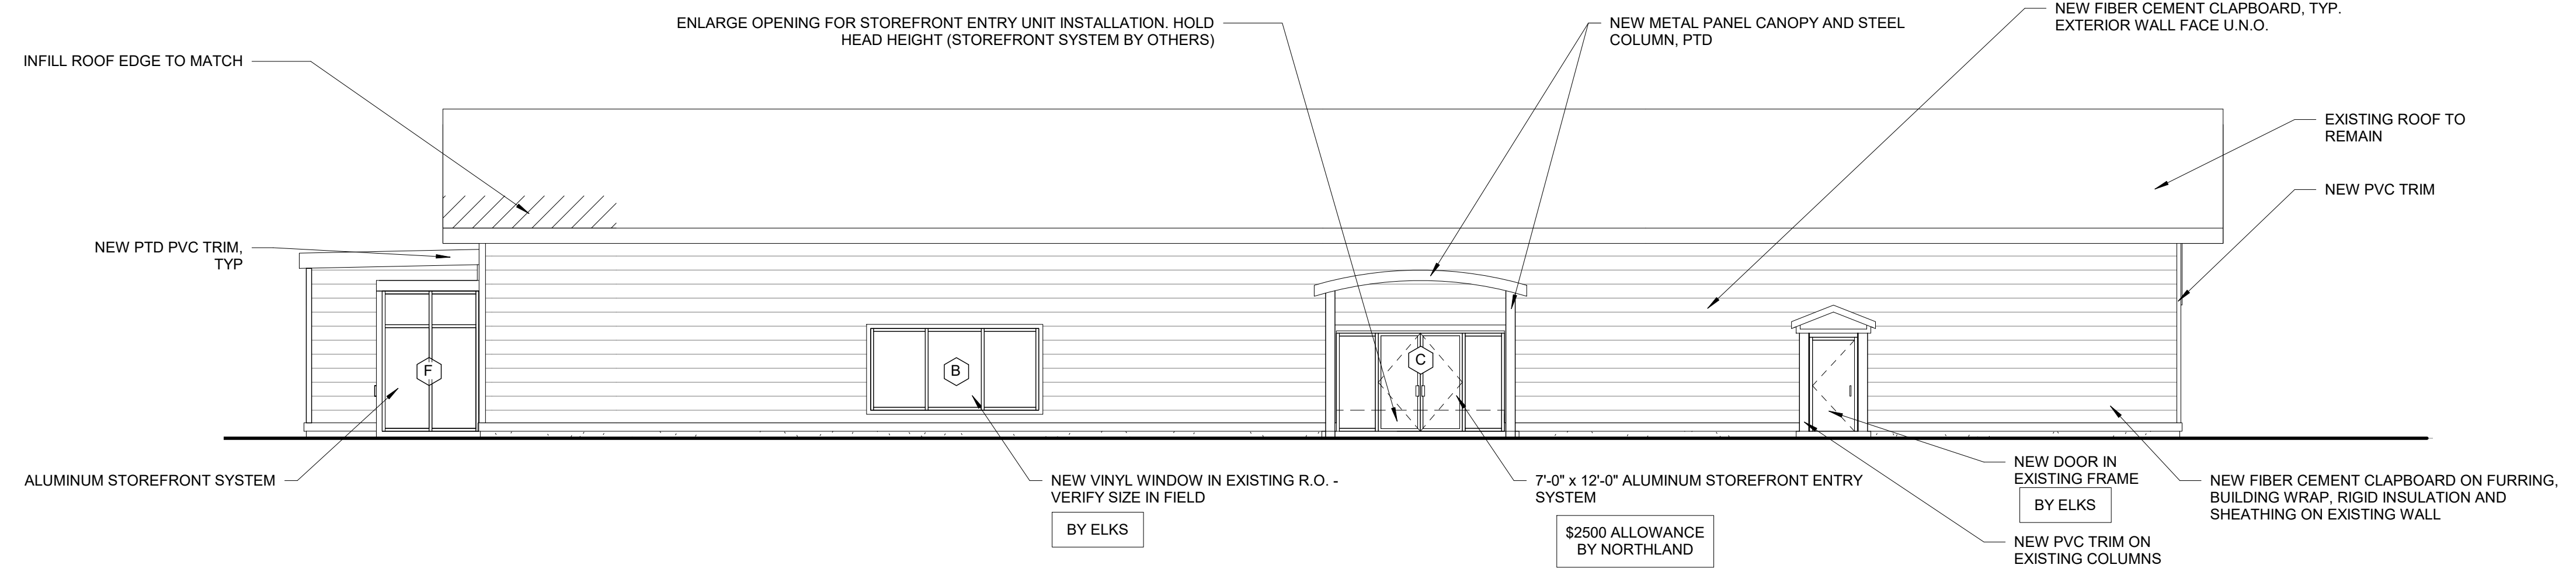

**3 | WEST ELEVATION**  
1/8" = 1'-0"

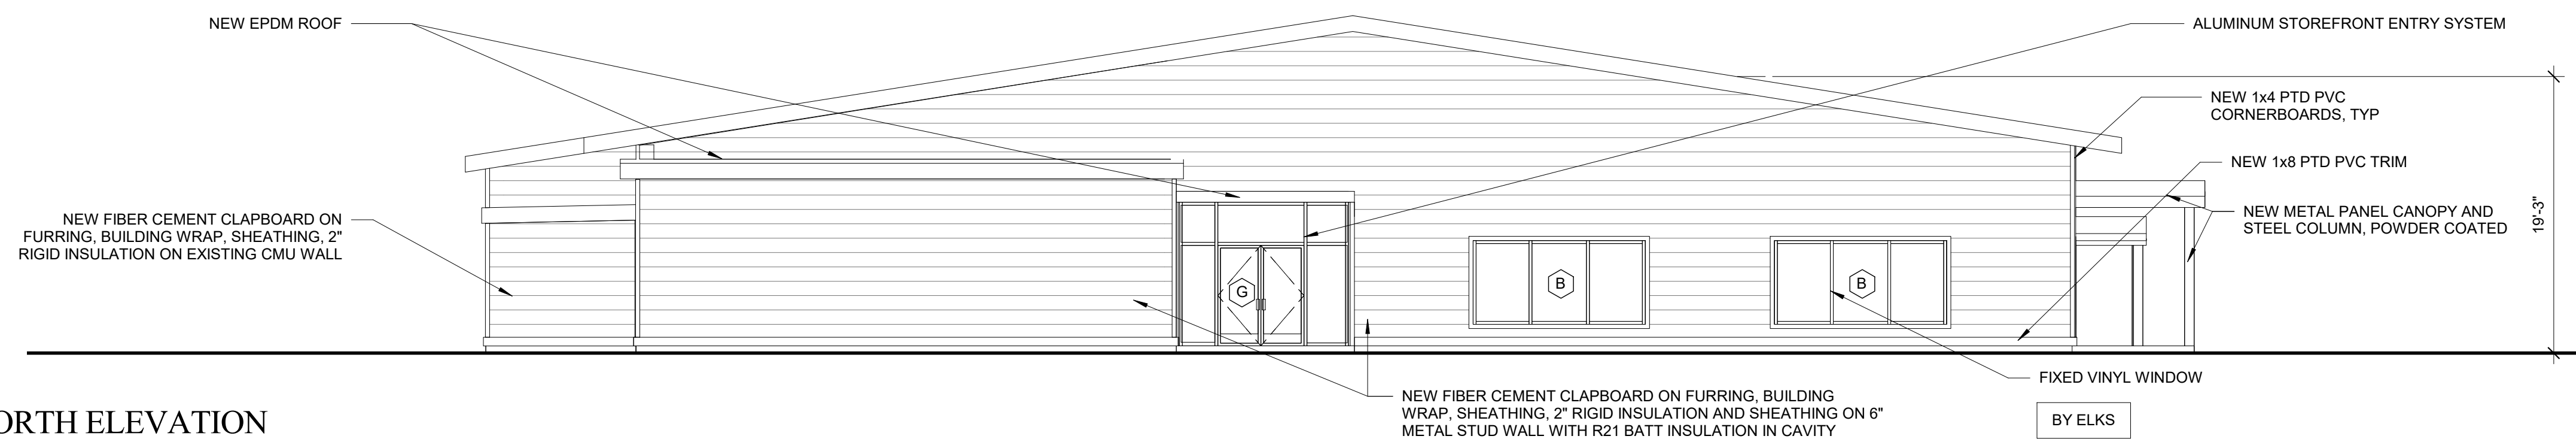

**2 | NORTH ELEVATION**  
1/8" = 1'-0"

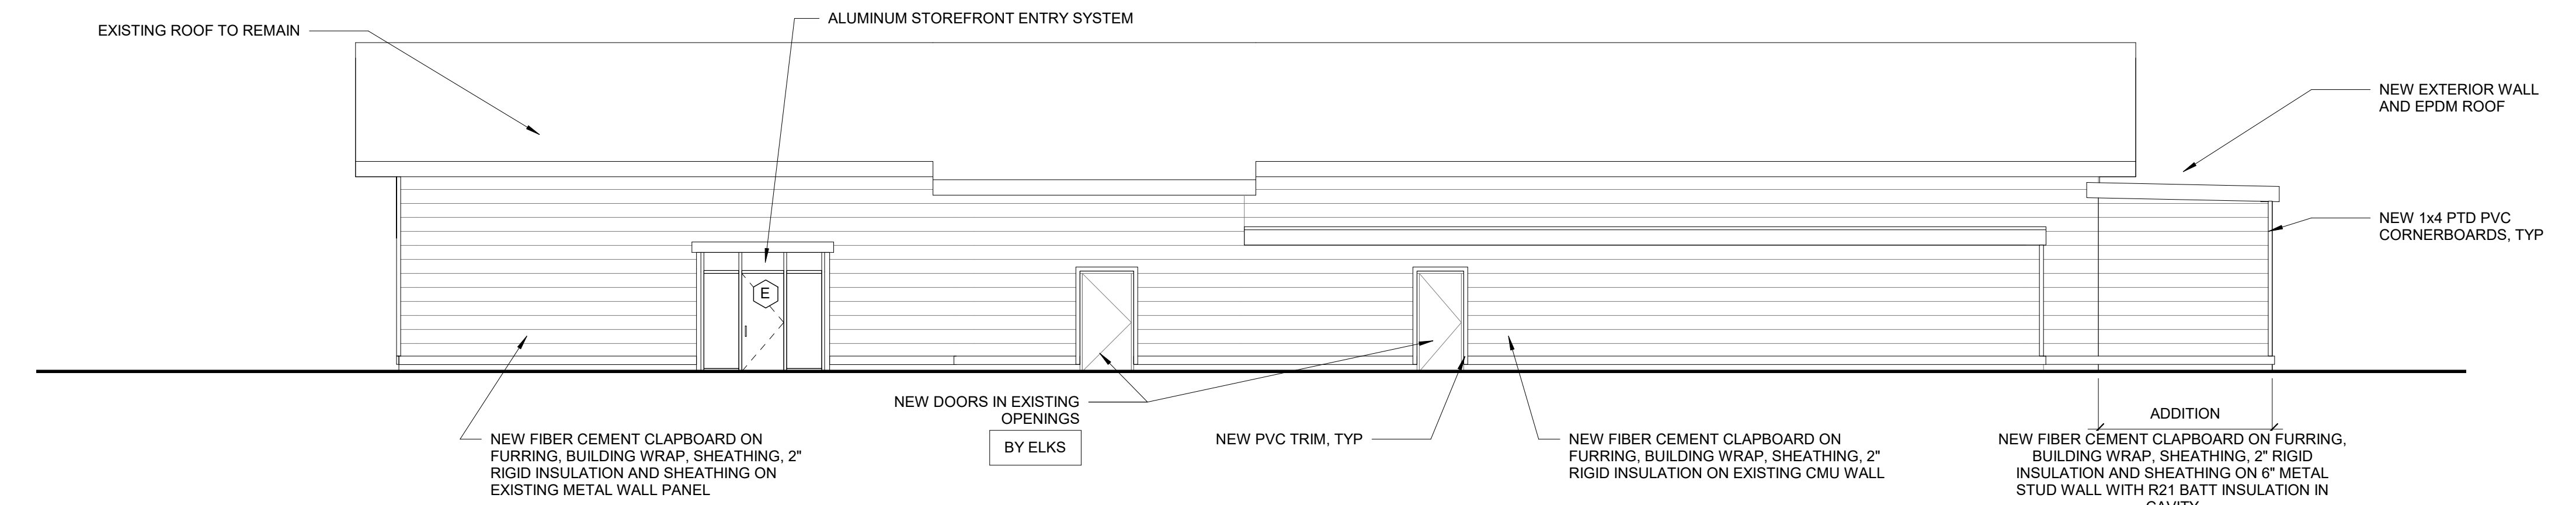

**1 | EAST ELEVATION**  
1/8" = 1'-0"

**BUILDING HEIGHT FROM AVG GRADE 19' 10"**

