

Prepared For:
Northland Management
 1945 Congress Street
 Portland, Maine

Consultant:
ARCHETYPE Architects
 48 Union Wharf Portland, Maine 04101
 (207)772-6022 ARCHETYPE@ARCHETYPEPA.COM


Project:
Elks Lodge
 Portland, Maine

Revisions:

3	03/03/17	PB REVISION
4	03/21/17	REVISION
5	04/26/17	REVISION

Date: 01/26/2017
 Scale: As indicated
FIRST FLOOR

A1.01

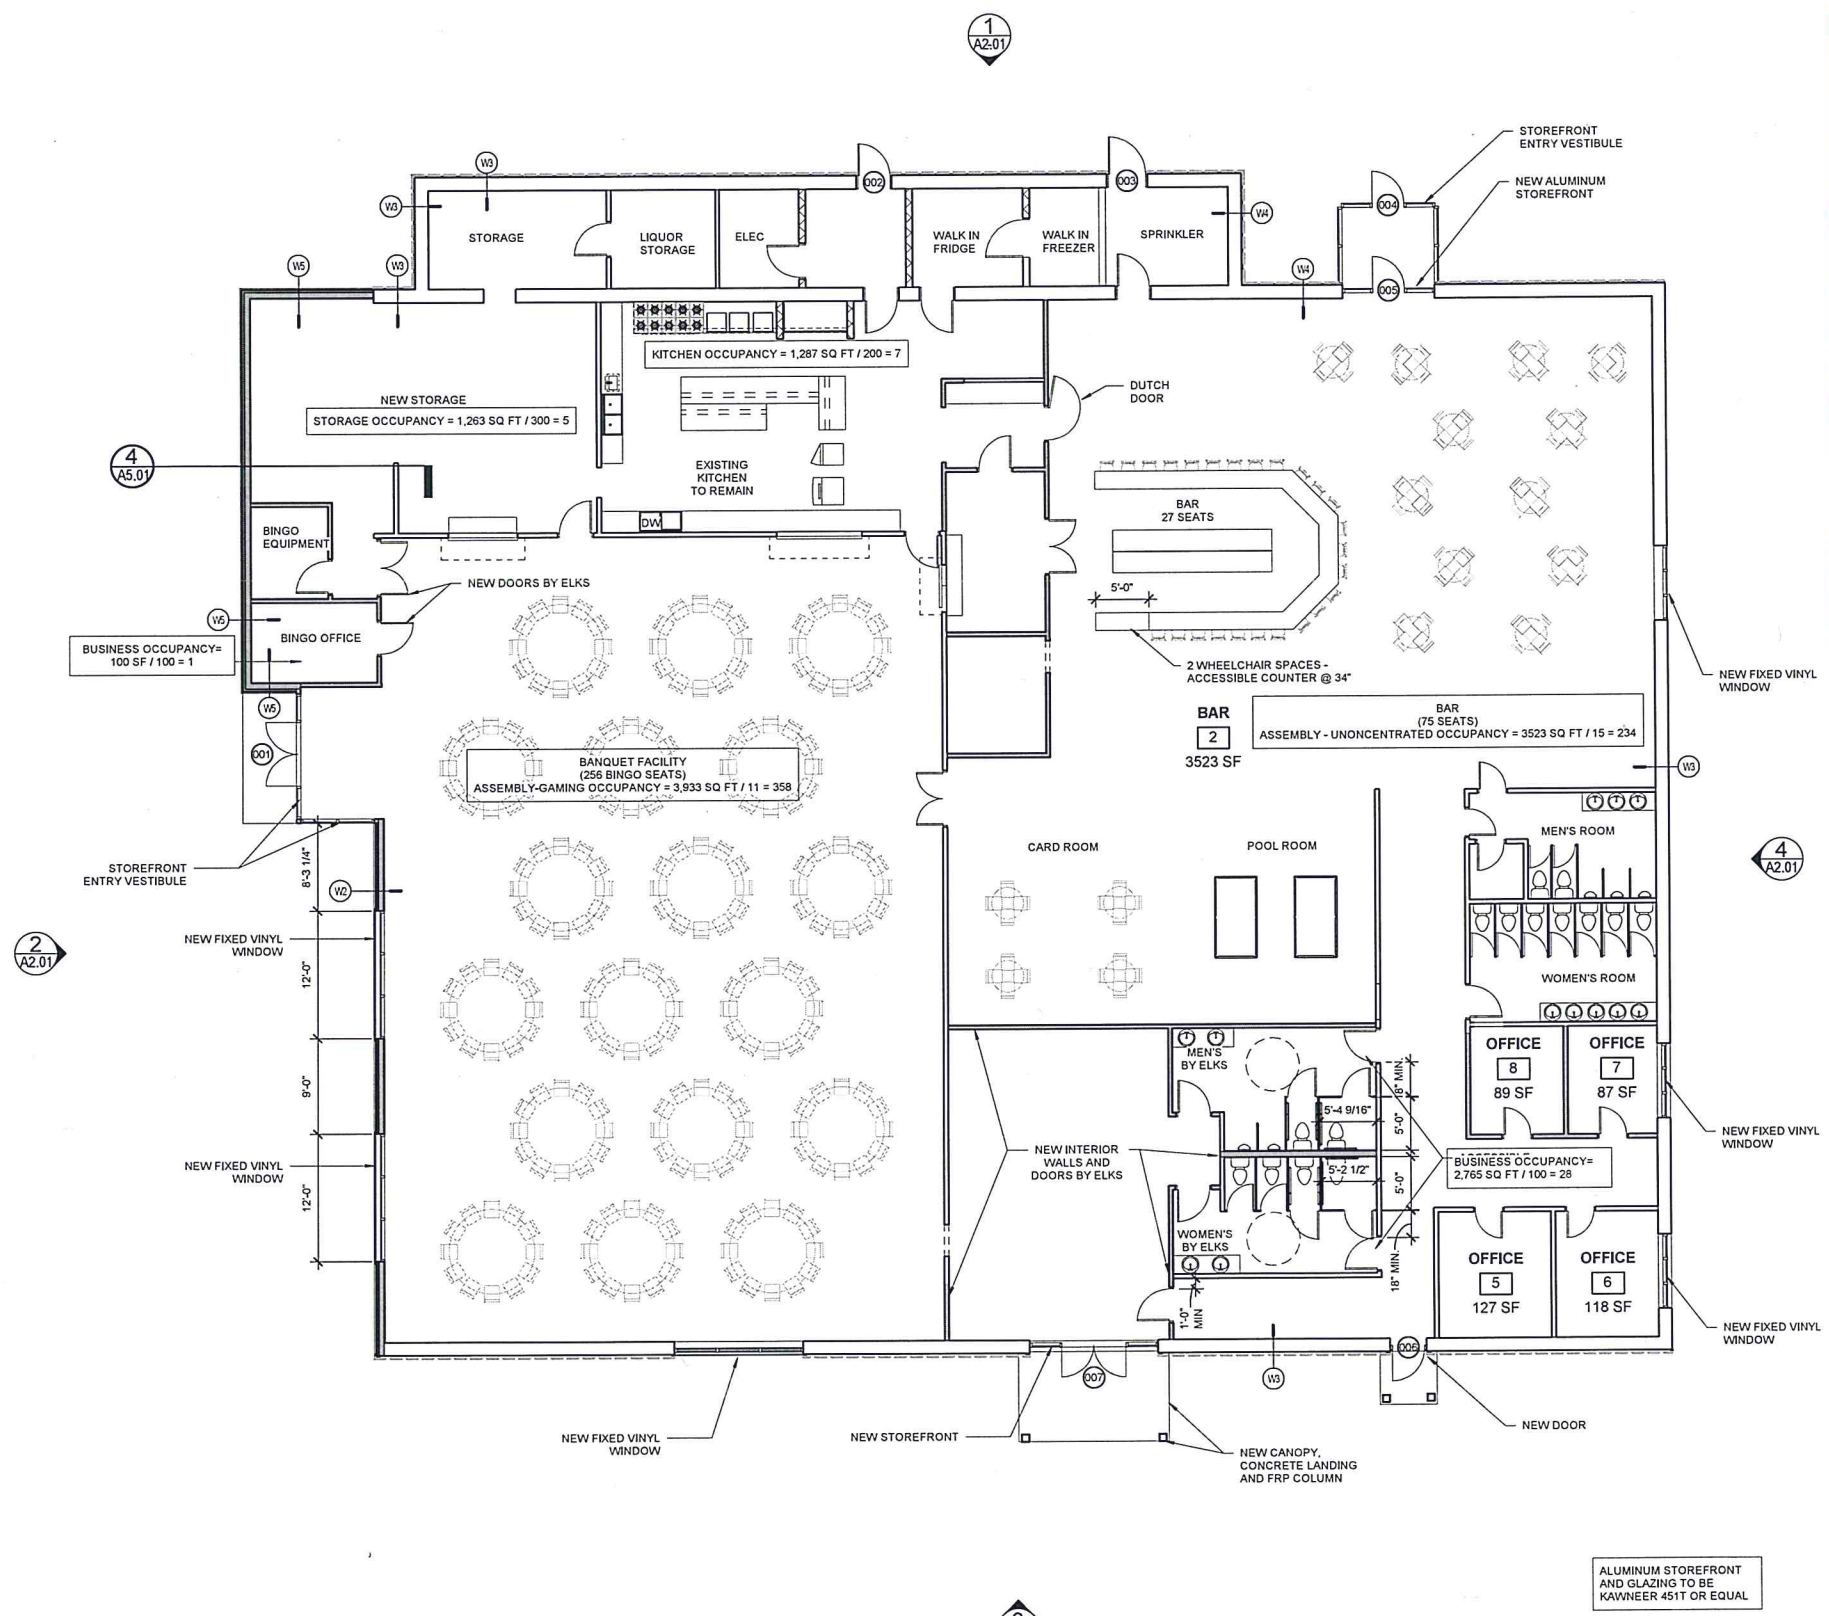

13,611 SQ FT

2 | 1ST FLOOR PLAN
 1/8" = 1'-0"