




C EXTERIOR FROST WALL @ SLAB ON GRADE
S2.0 3/4" = 1'-0"

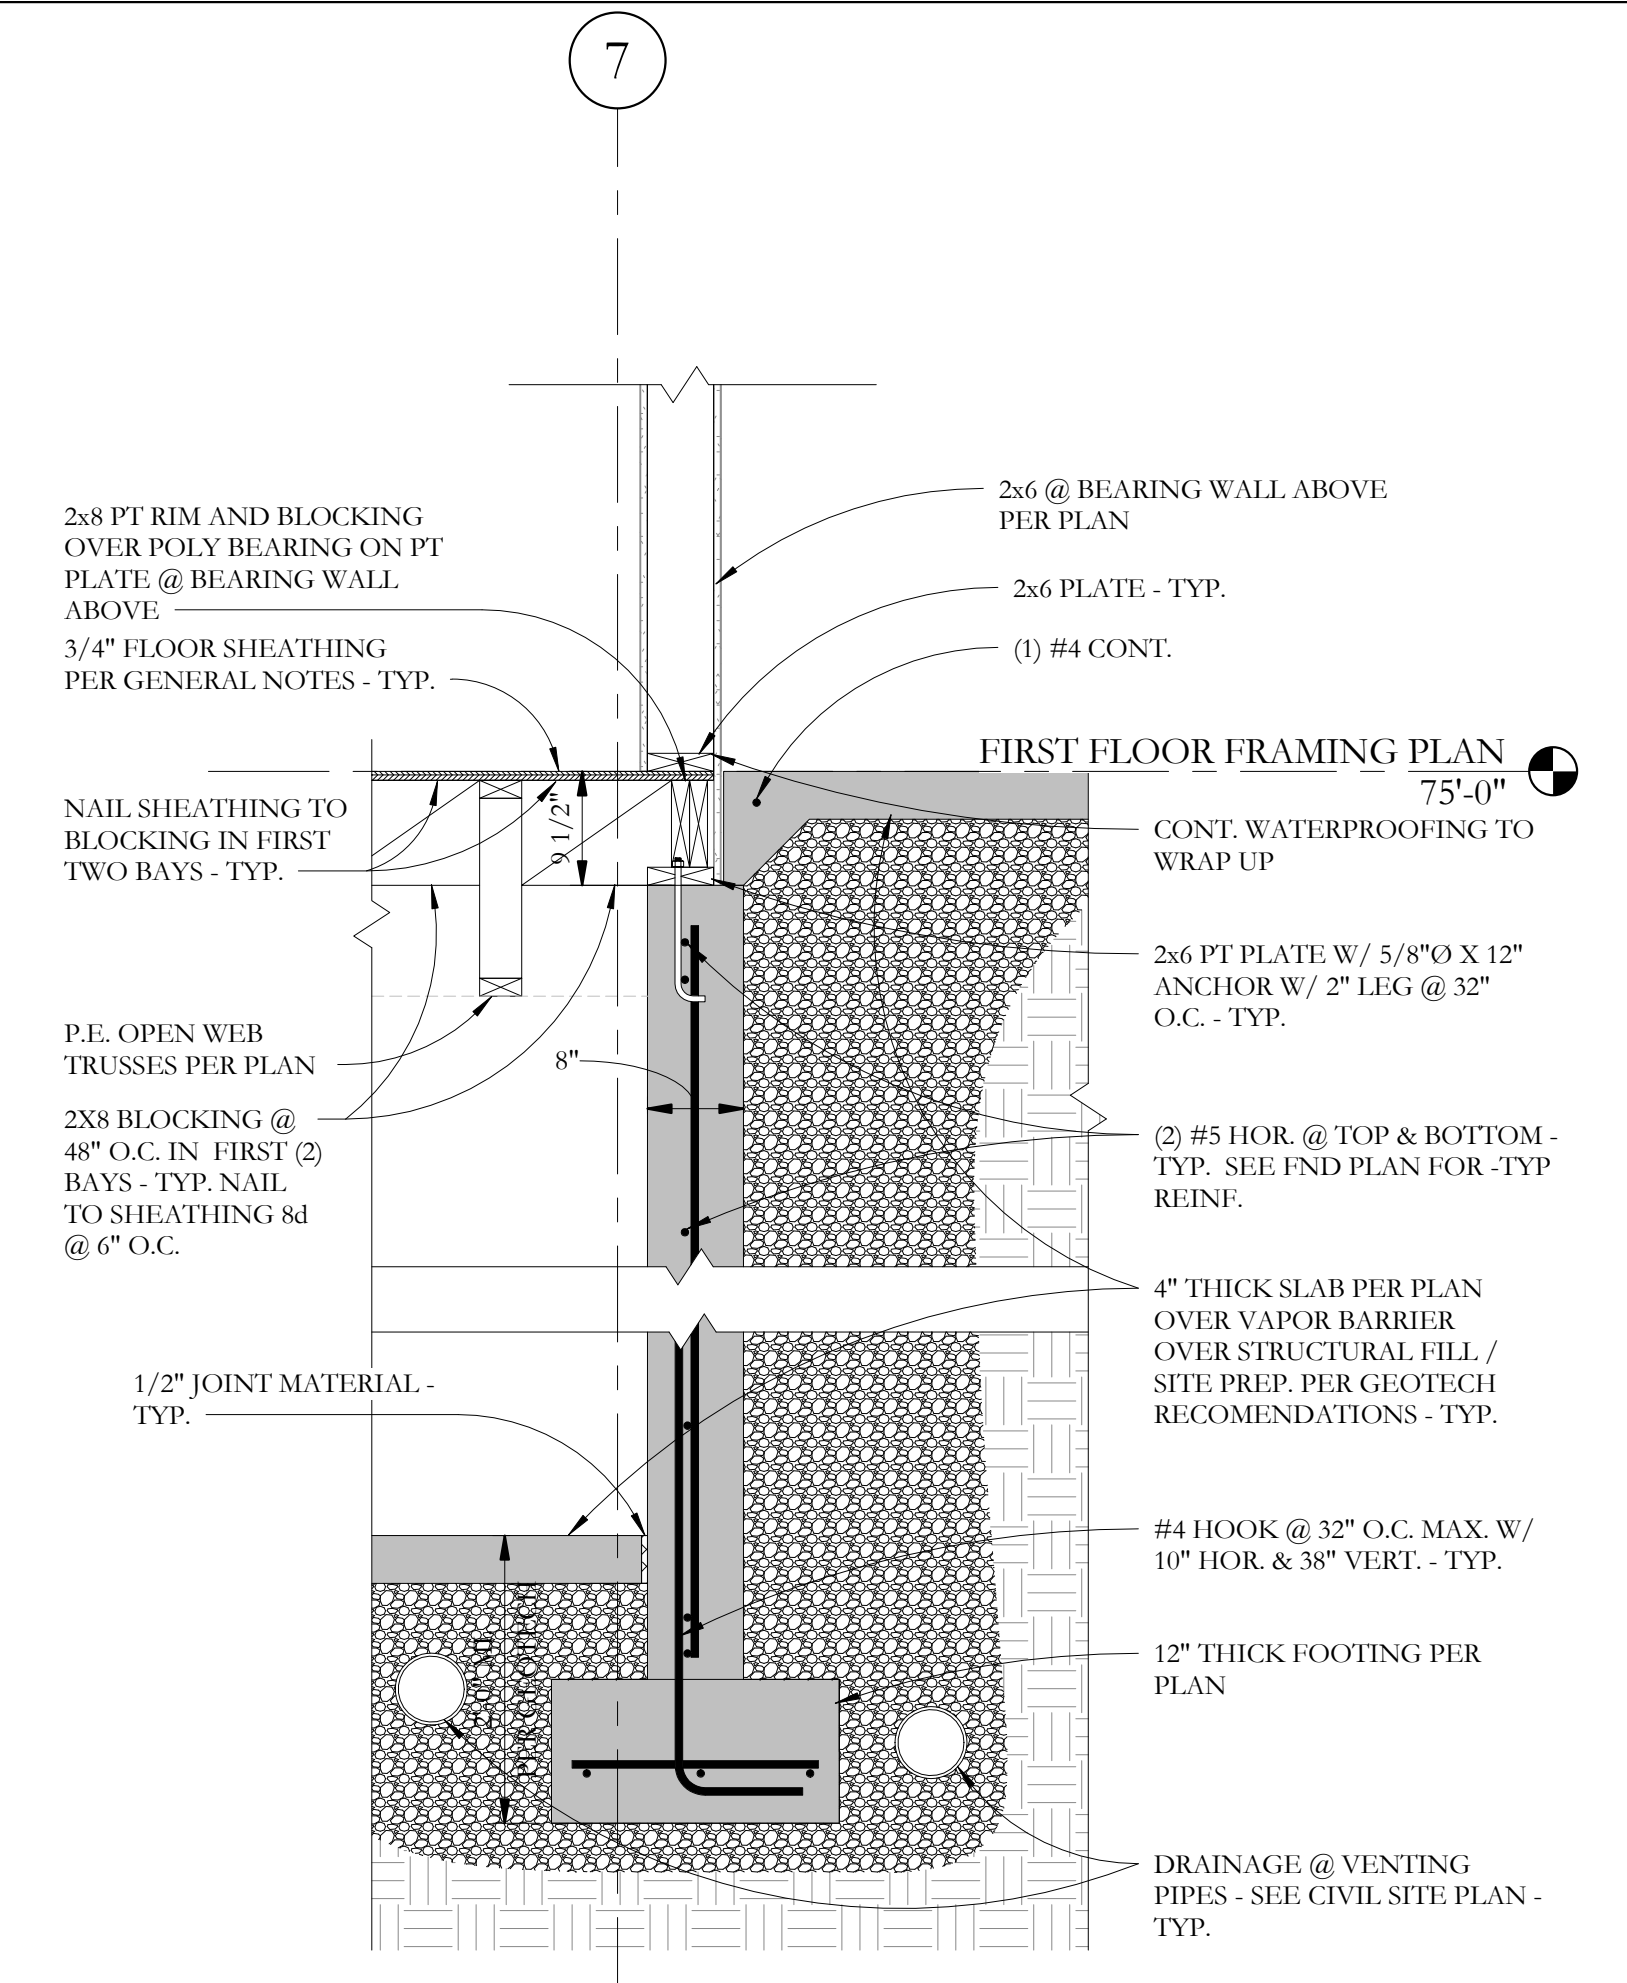


D BASEMENT WALL @ SLAB ON GRADE
S2.0 3/4" = 1'-0"

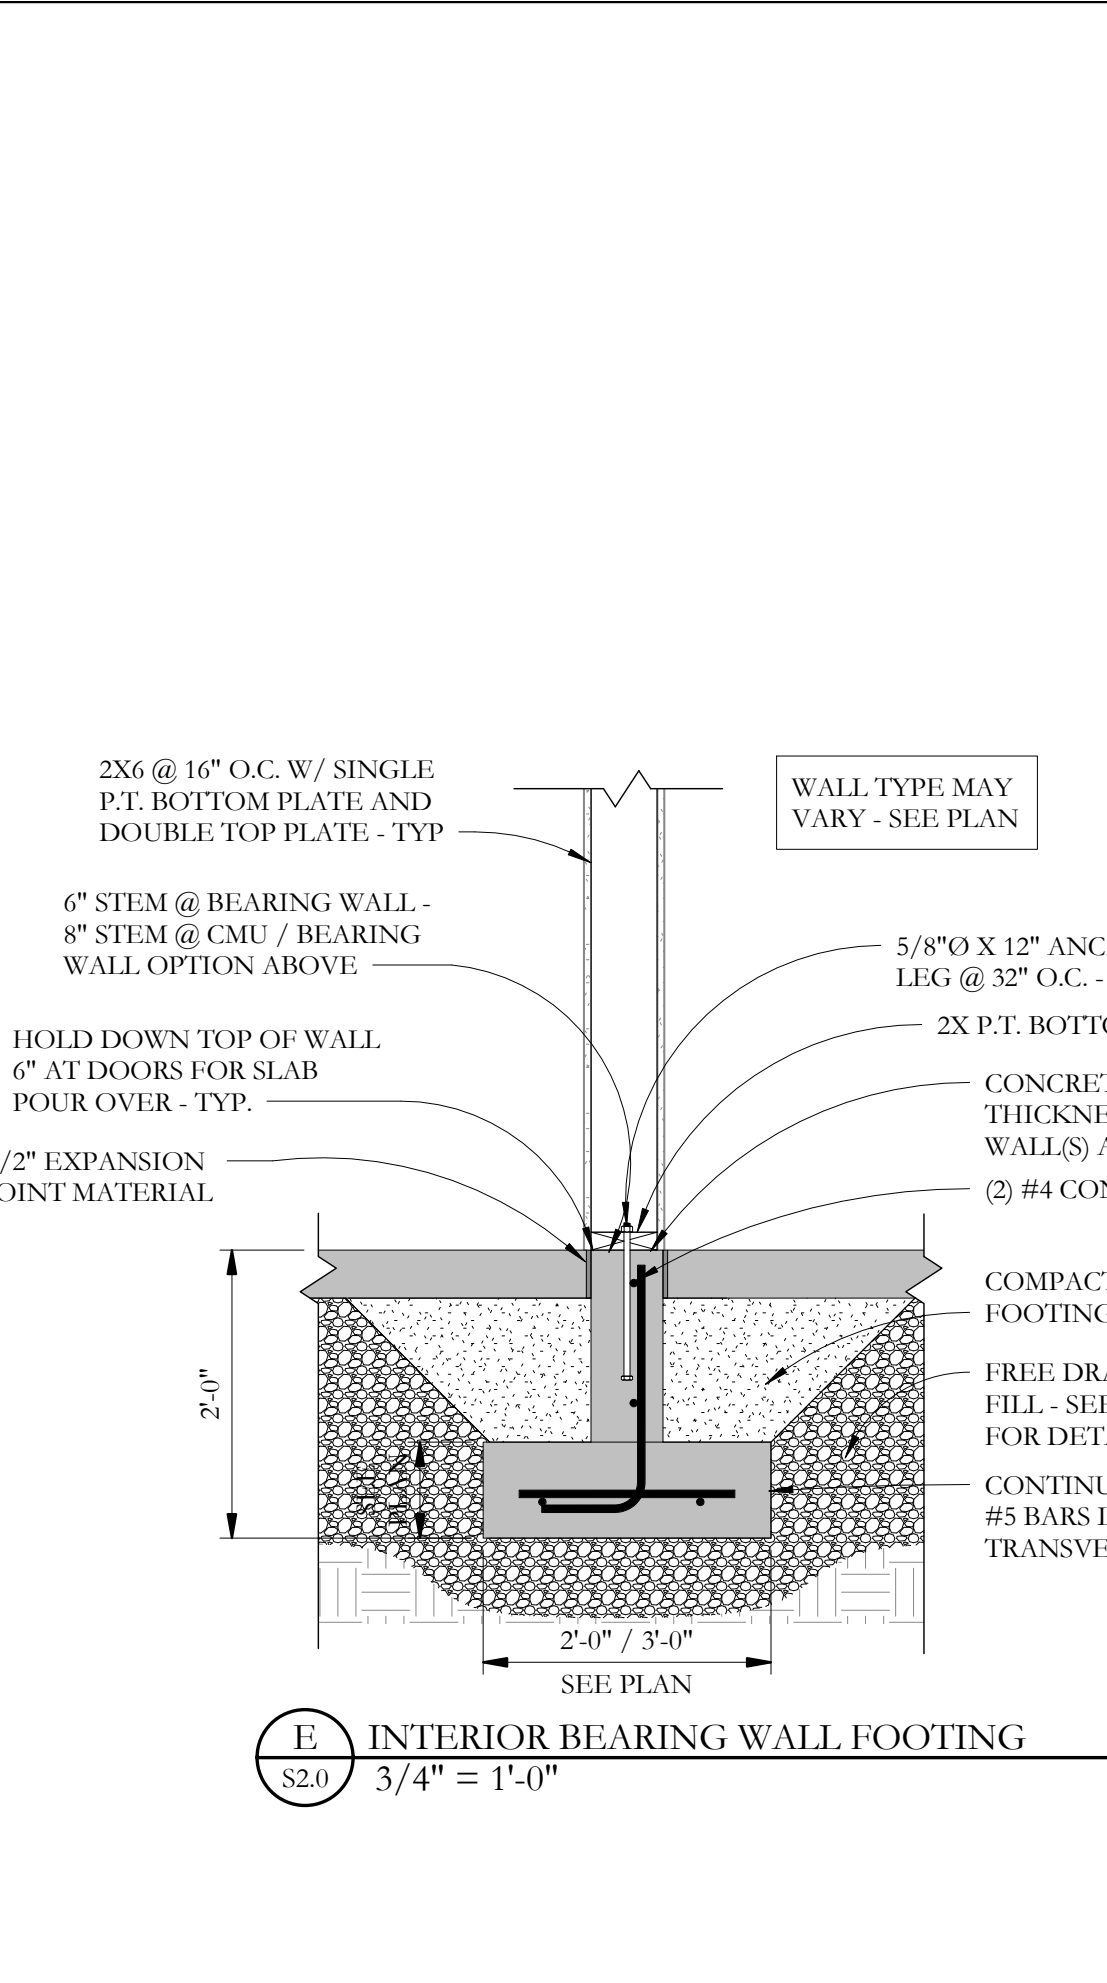


E INTERIOR BEARING WALL FOOTING
S2.0 3/4" = 1'-0"

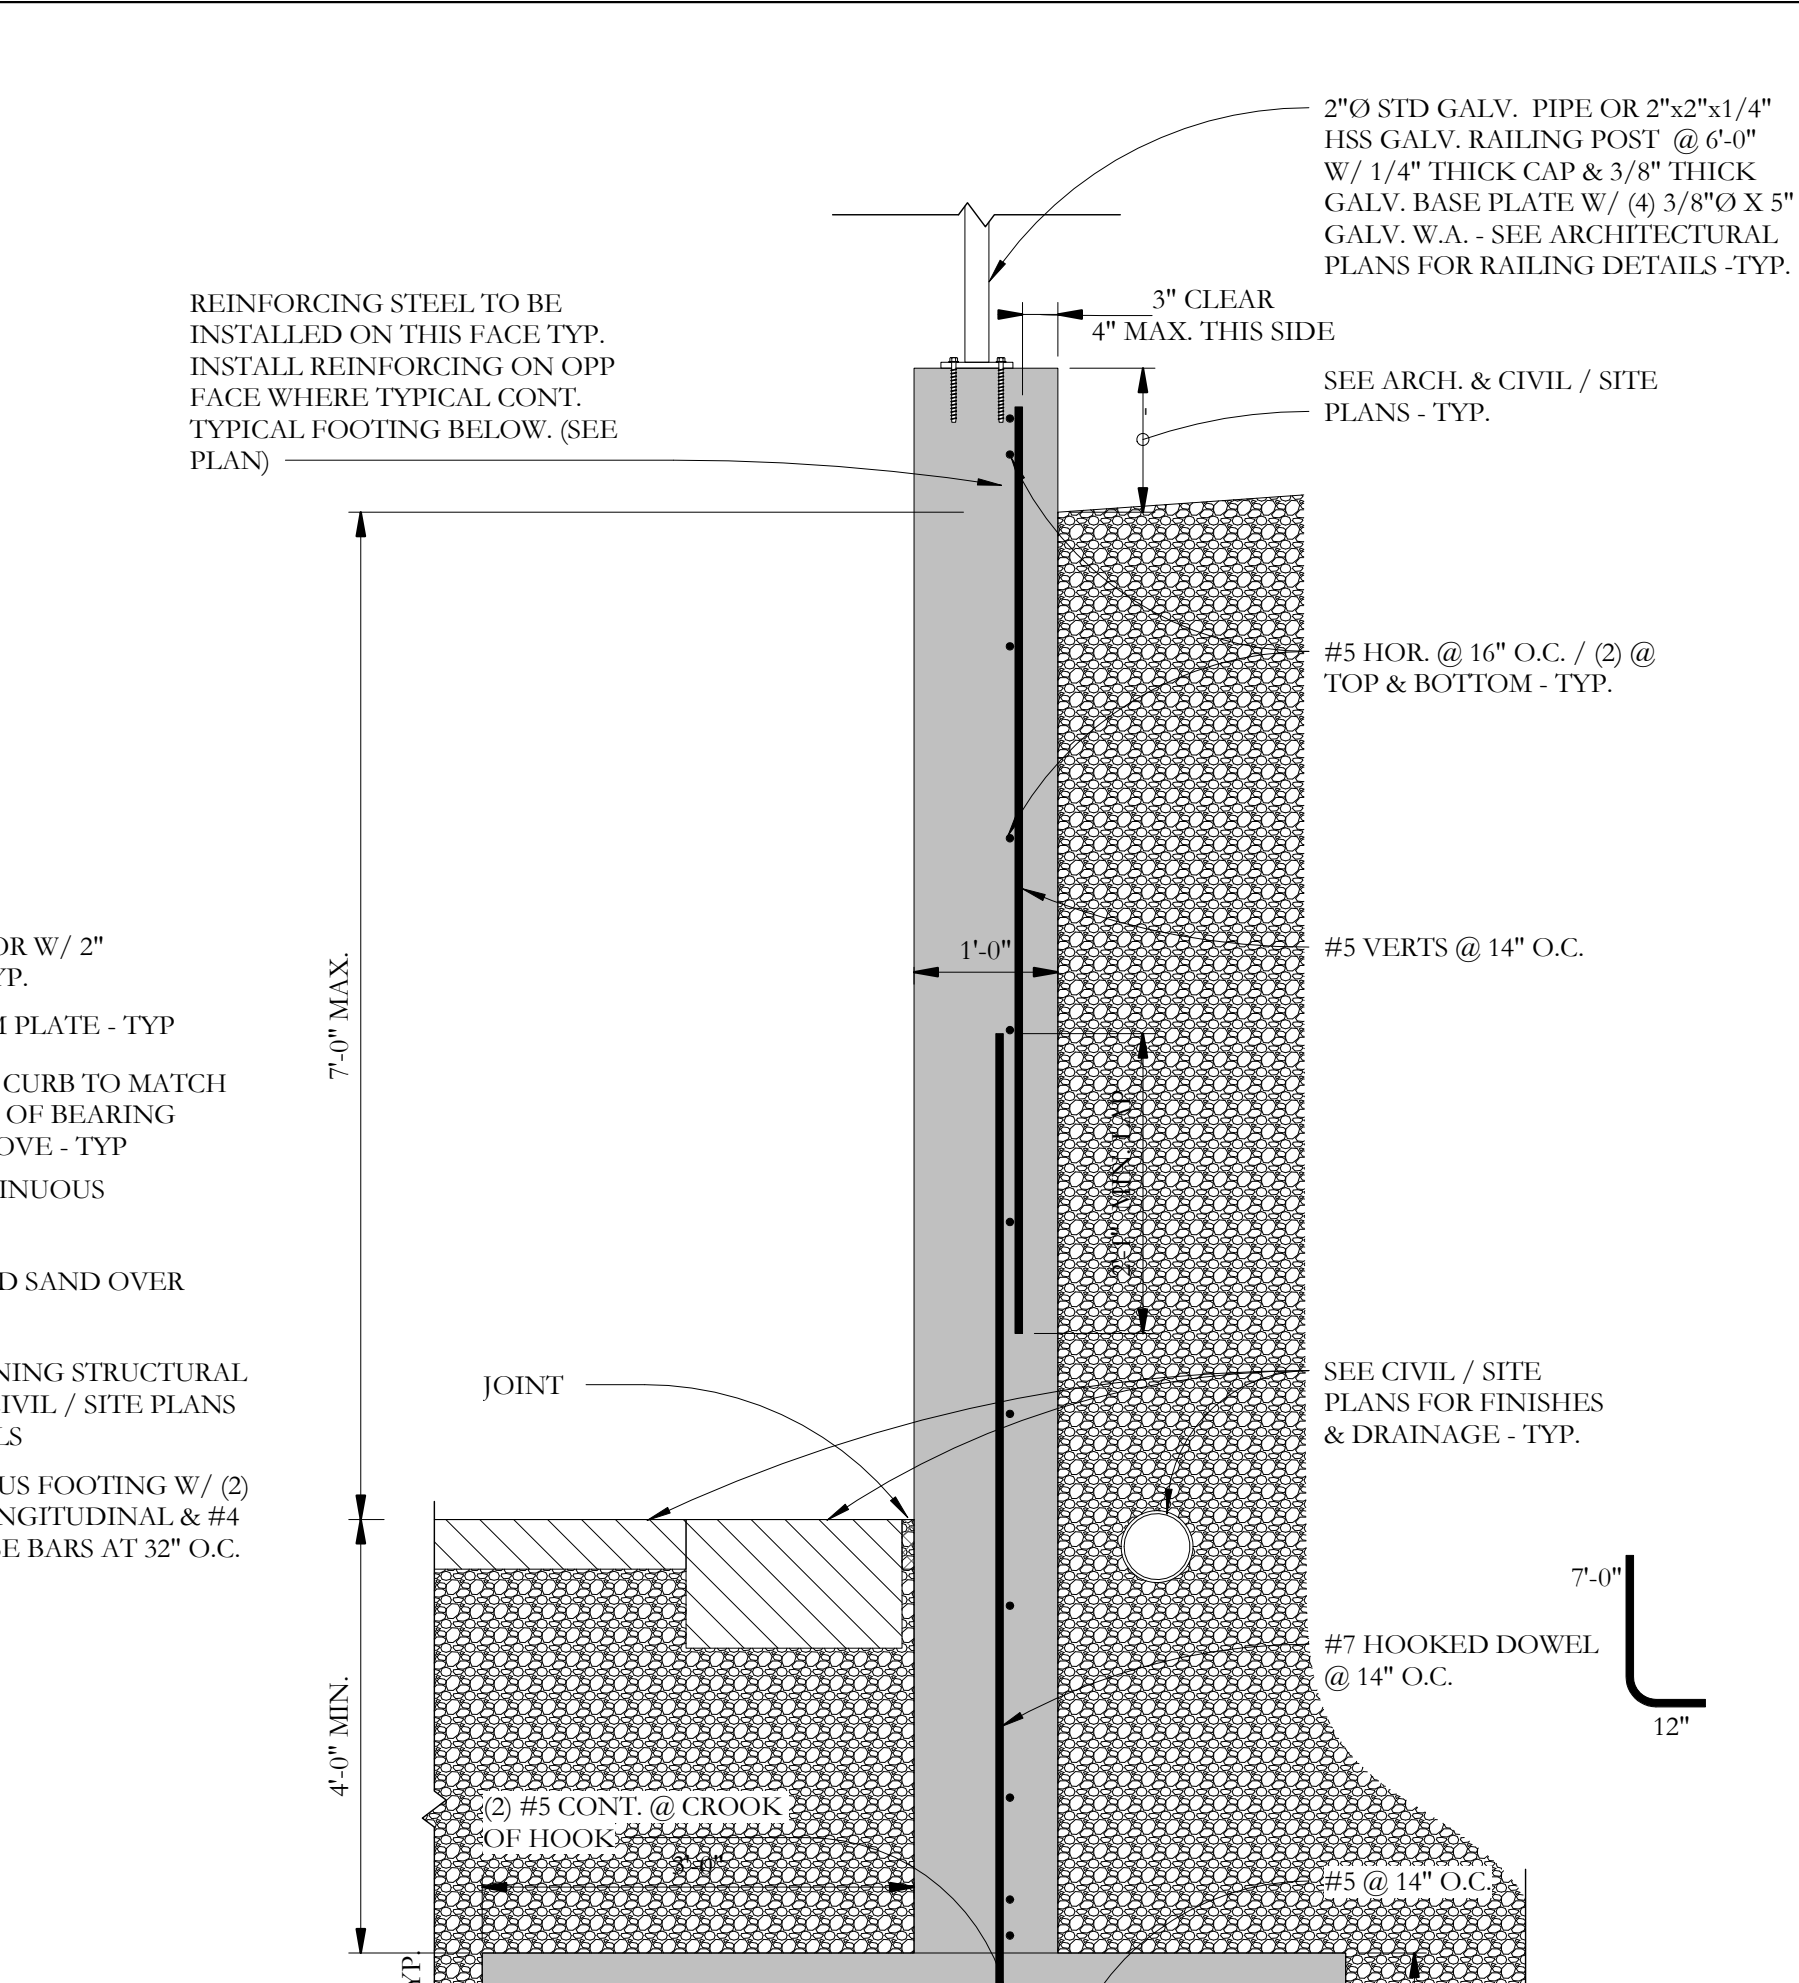

F RETAINING WALL
S2.0 3/4" = 1'-0"

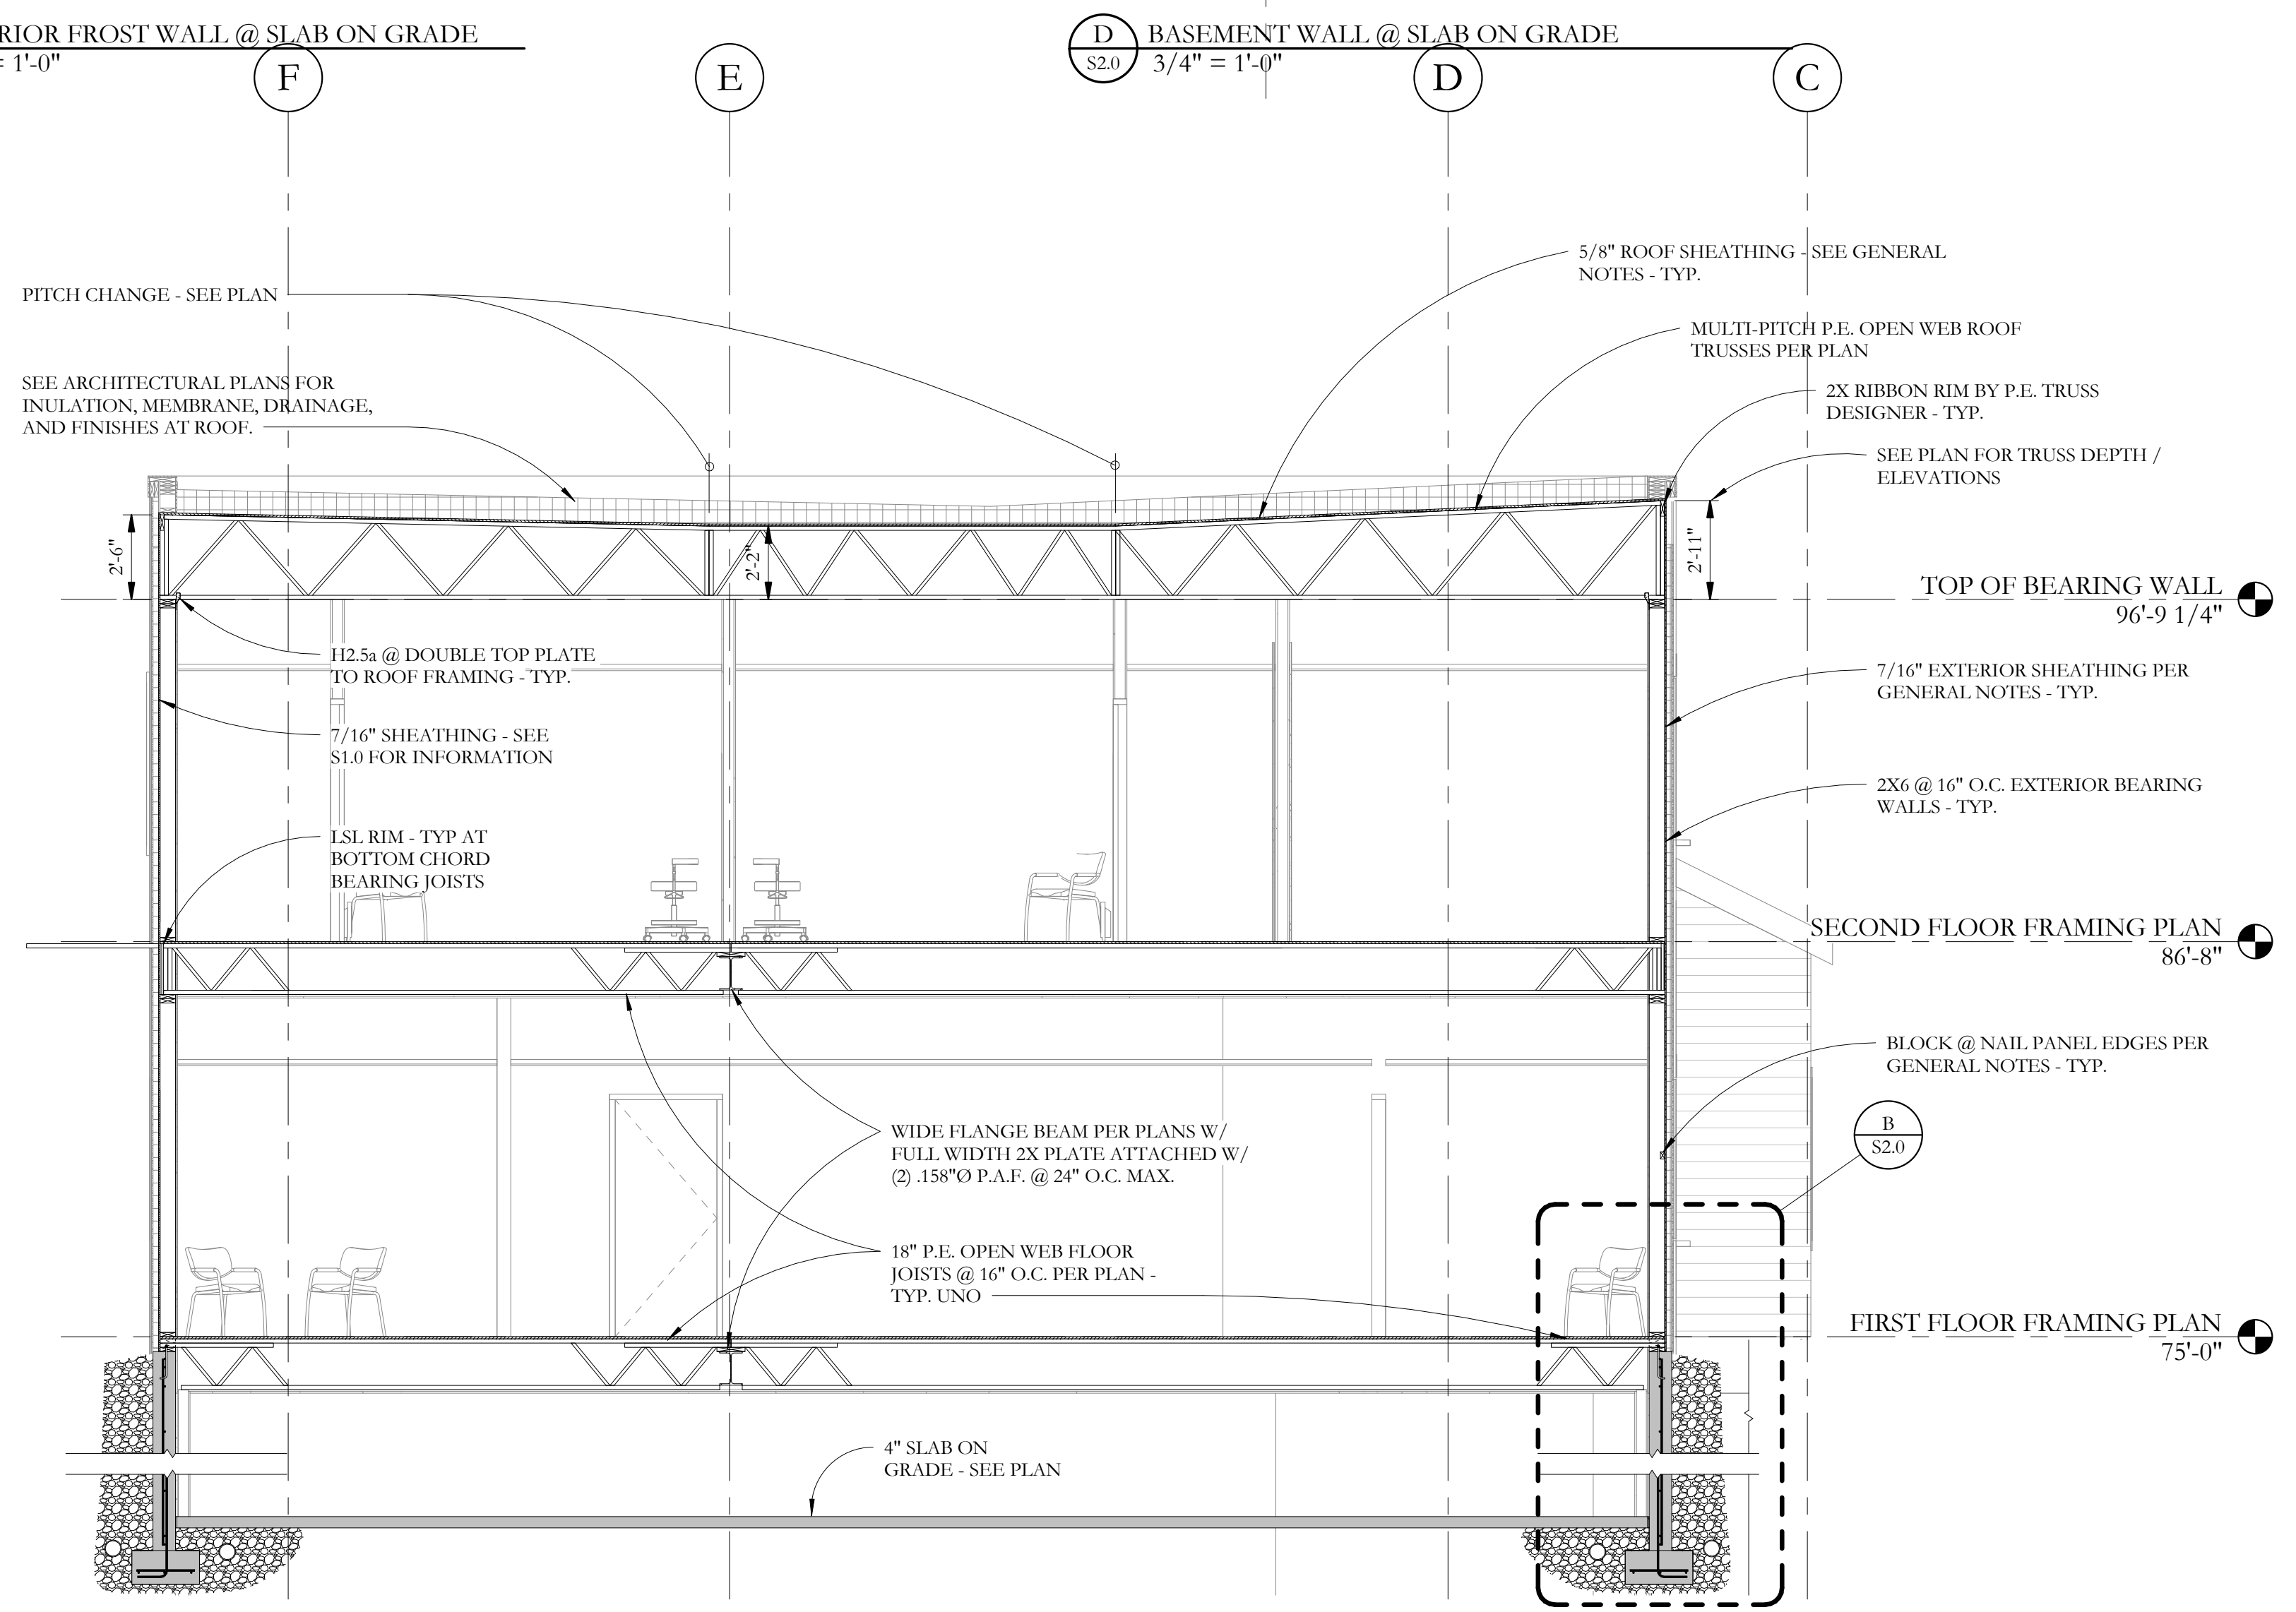

A BUILDING SECTION
S2.0 1/4" = 1'-0"

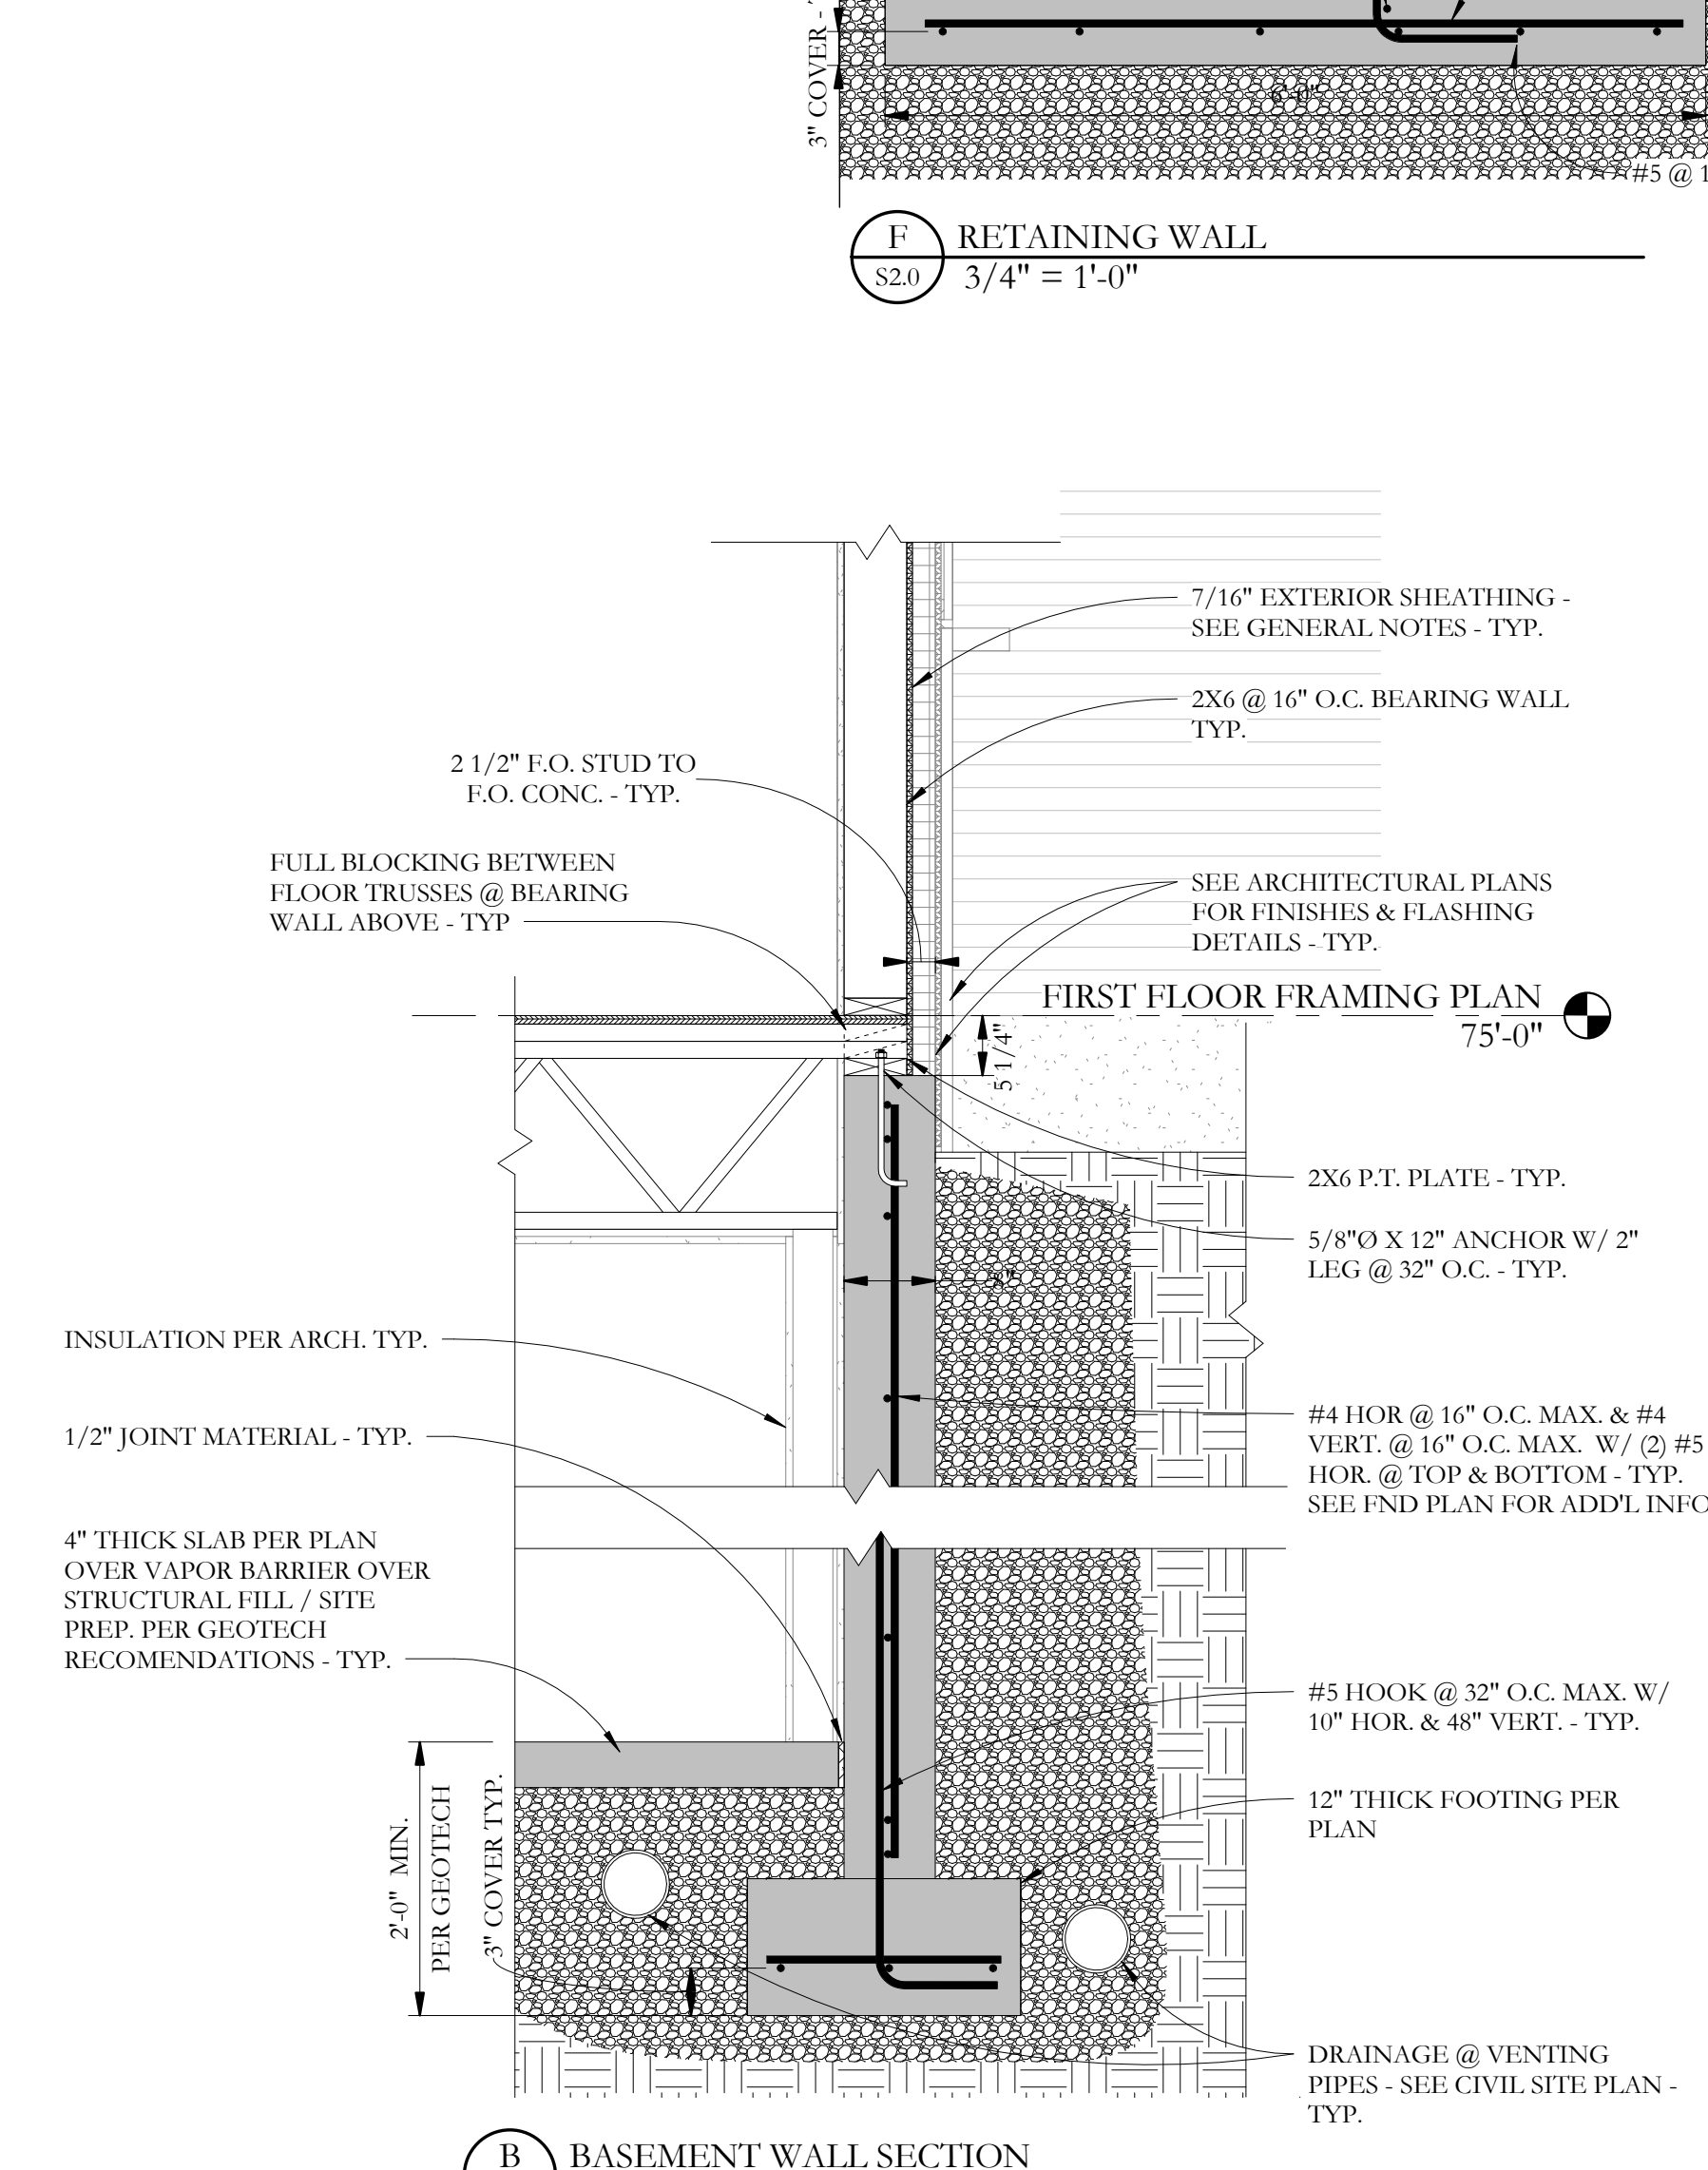

B BASEMENT WALL SECTION
S2.0 3/4" = 1'-0"

Prepared For:	Owner
Consultant:	Structural Integrity 77 Oak Street Portland, ME 04101 Tel: 603-777-0022 www.structuralintegrity.com
Architect:	ARCHETYPE architects 48 Union Wharf Portland, Maine 04101 (603) 772-6022 ARCHETYPE@ARCHETYPEPA.COM
Project:	MEDICAL OFFICES 1945 CONGRESS STREET PORTLAND, MAINE
Revisions:	
Date:	27 Dec. 2016
Scale:	As indicated
SECTIONS	
S2.0	