



1 | 2ND FLOOR -FIT OUT
1/8" = 1'-0"

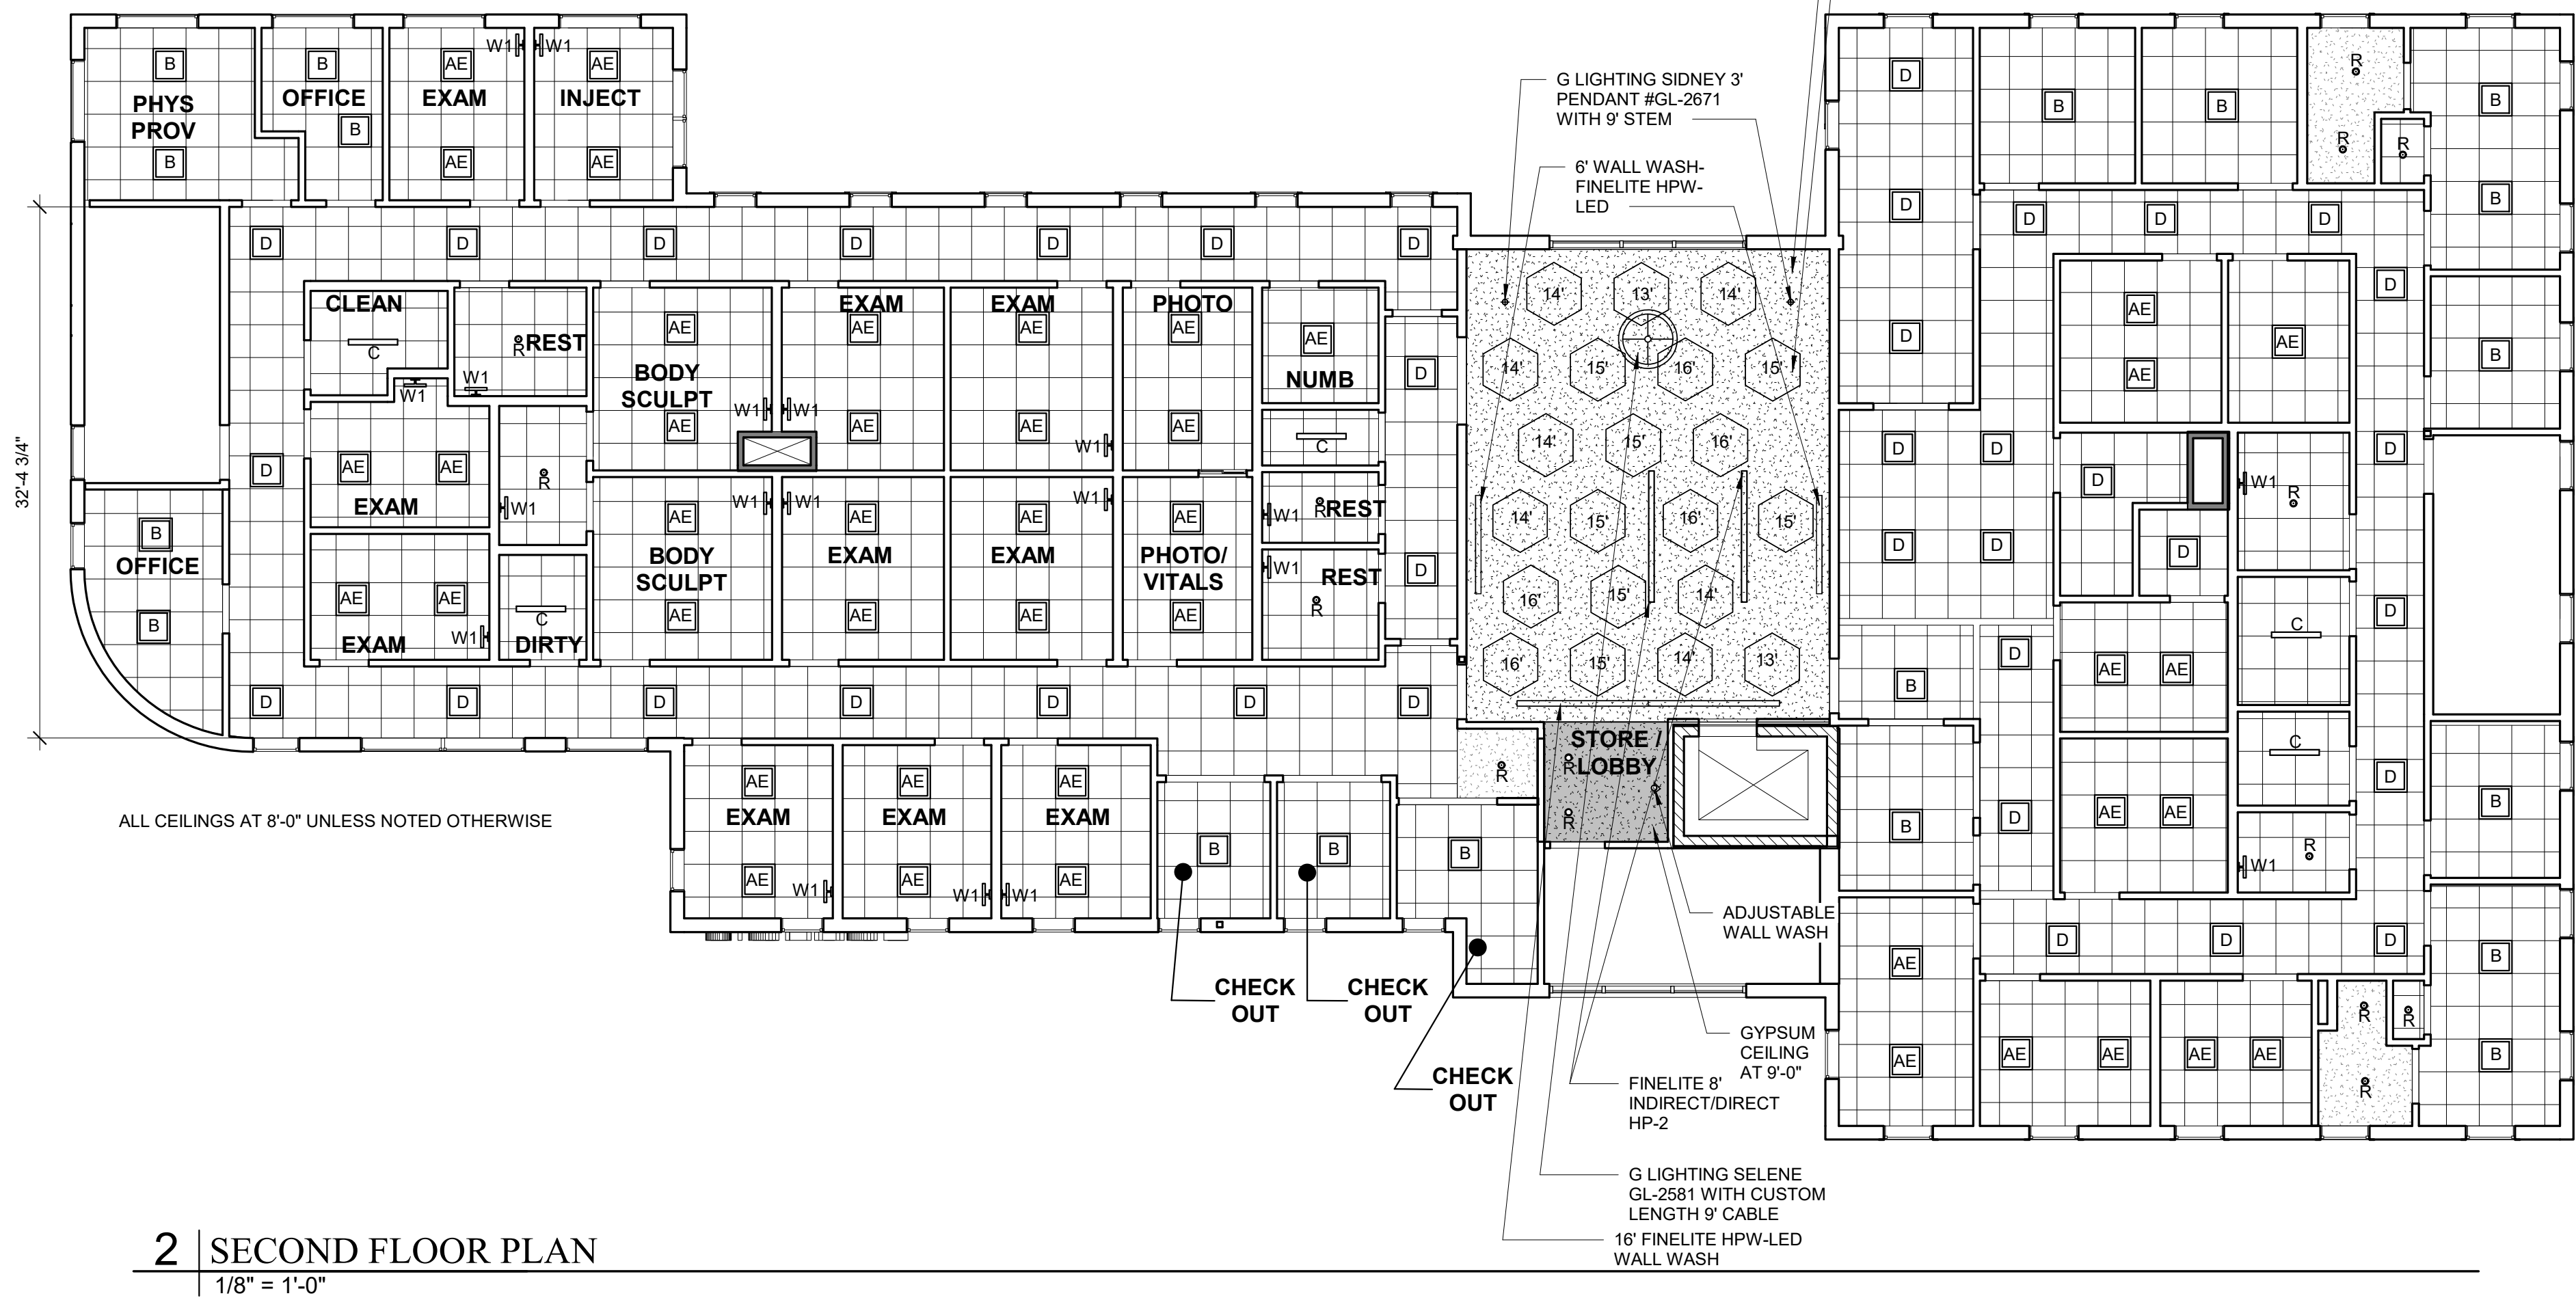

2 | SECOND FLOOR PLAN
1/8" = 1'-0"

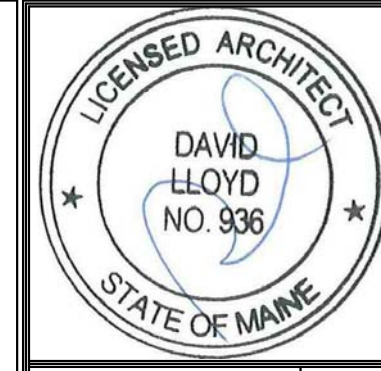

Prepared For:
Diversified Partners LLC

Consultant:
ARCHETYPE architects
48 Union Wharf Portland, Maine 04101
(207) 772-0022 ARCHETYPE@ARCHETYPEPA.COM

Project:
MEDICAL OFFICES
1945 CONGRESS STREET, PORTLAND MAINE

Revisions:

4	3/02/17	ADDENDUM 3
8	1/30/18	REVISION

Date: 1/25/2018
Scale: 1/8" = 1'-0"
SECOND FLOOR FIT OUT

I1.02