




THIS INFORMATION IS PROVIDED TO OUR CUSTOMERS AS A SERVICE OF HANCOCK LUMBER. CUSTOMERS SHOULD APPRECIATE, HOWEVER, THAT THIS INFORMATION IS NOT THE WORK PRODUCT OF ANY ARCHITECT. NEITHER HANCOCK LUMBER NOR ANY OF ITS EMPLOYEES ARE ARCHITECTS. ARCHITECTS AND ENGINEERS AND CUSTOMERS MAY WANT TO CONSULT WITH AN ARCHITECT BEFORE TAKING FINAL ACTION WITH REGARD TO ANY BUILDING OR STRUCTURE. CUSTOMERS SHOULD ALSO APPRECIATE THAT, BY PROVIDING CUSTOMERS WITH THIS INFORMATION, HANCOCK LUMBER DOES NOT GUARANTEE THE SOUNDNESS OR SUITABILITY OF THE INFORMATION FOR ANY PURPOSE OF THE CUSTOMER.

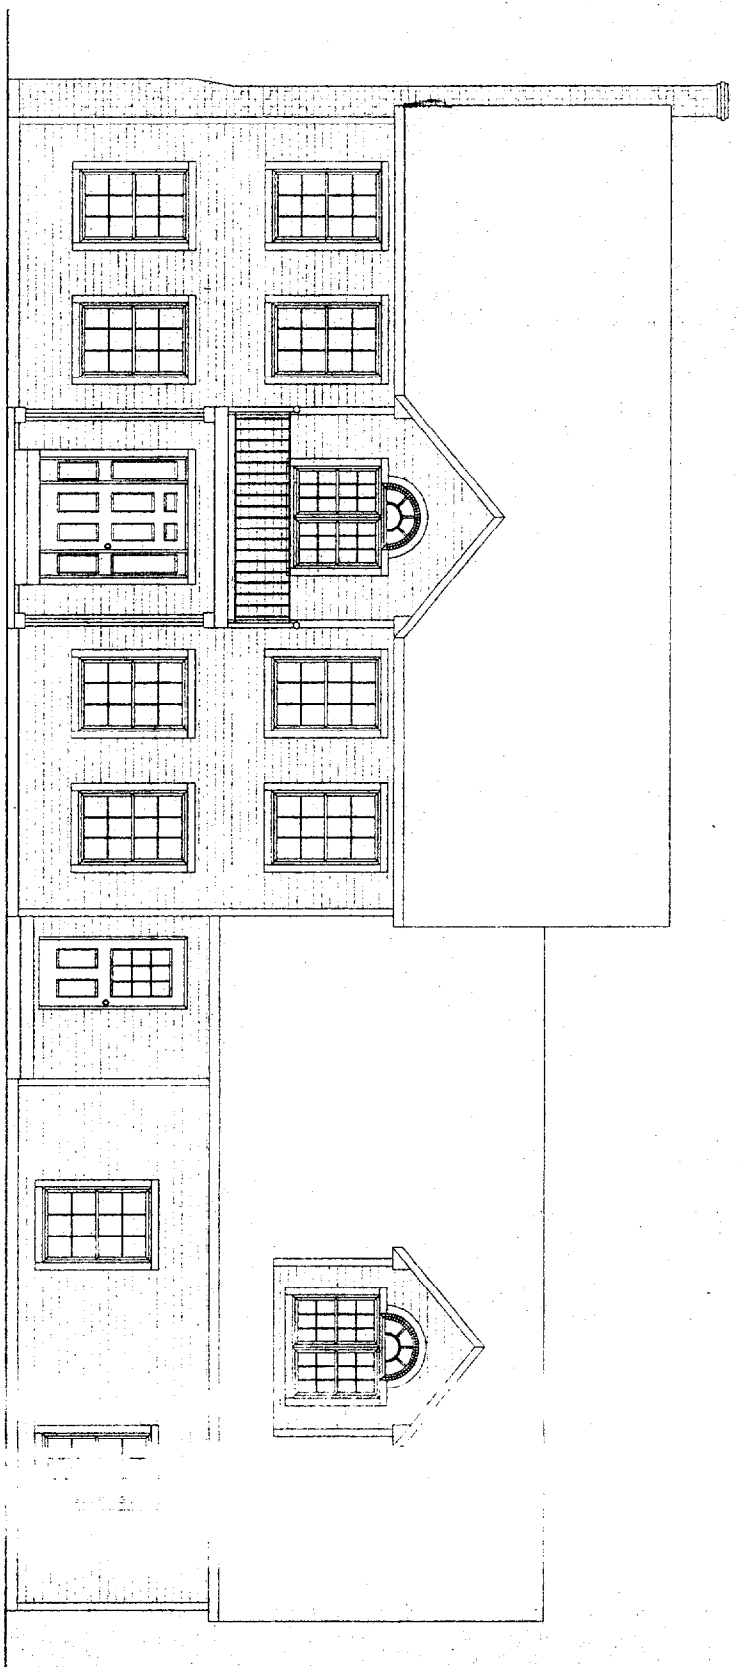


FRONT ELEVATION

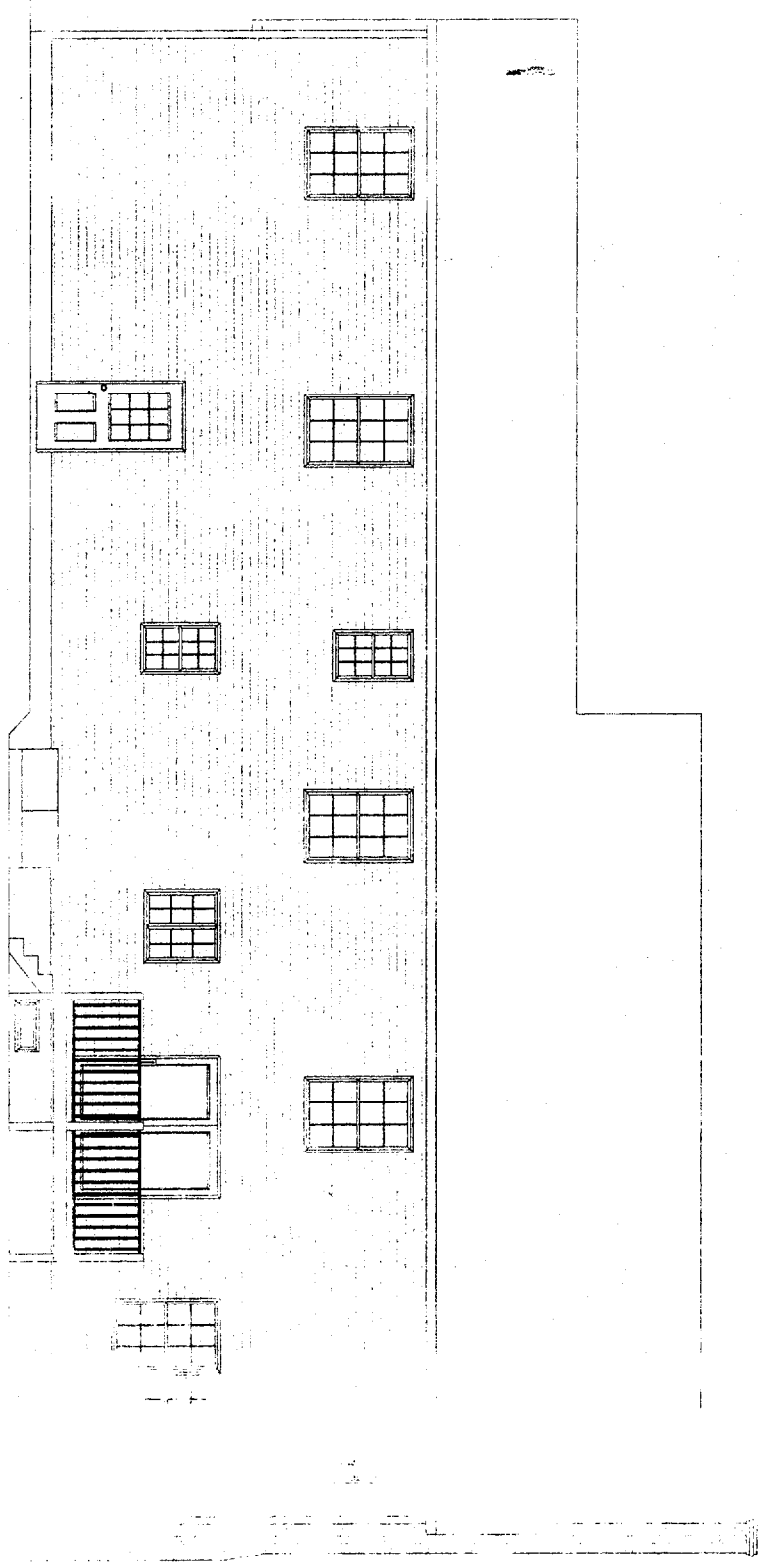


REAR ELEVATION

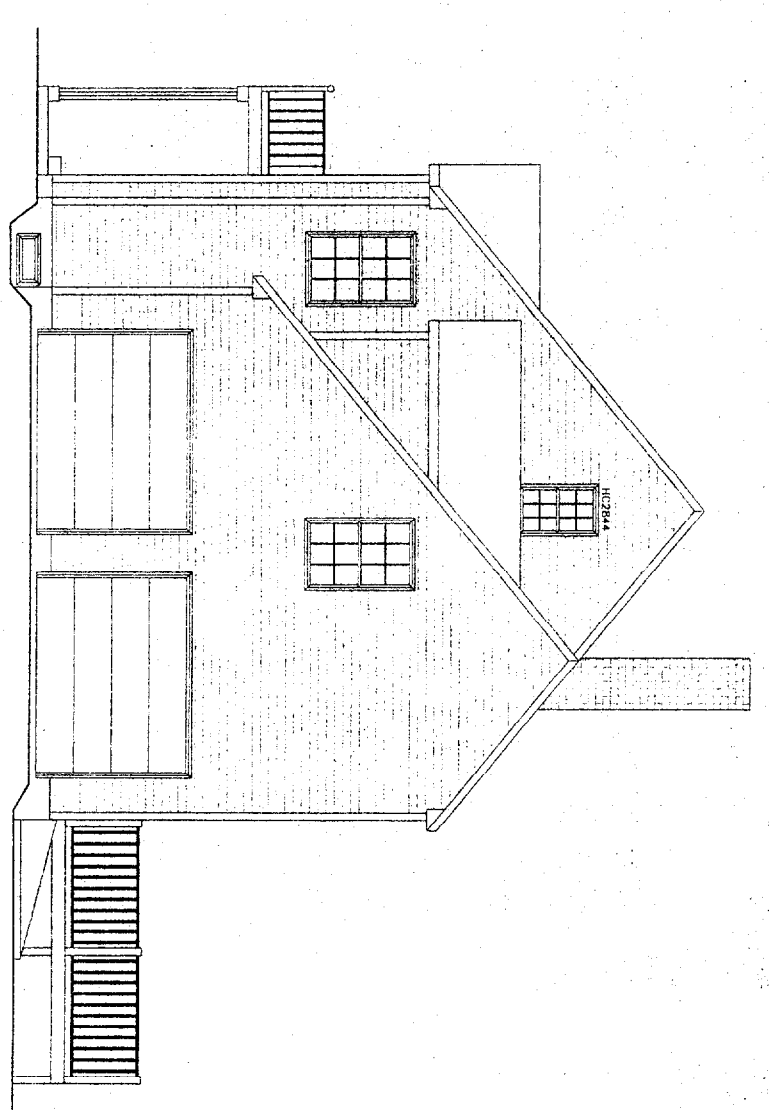

RIGHT ELEVATION

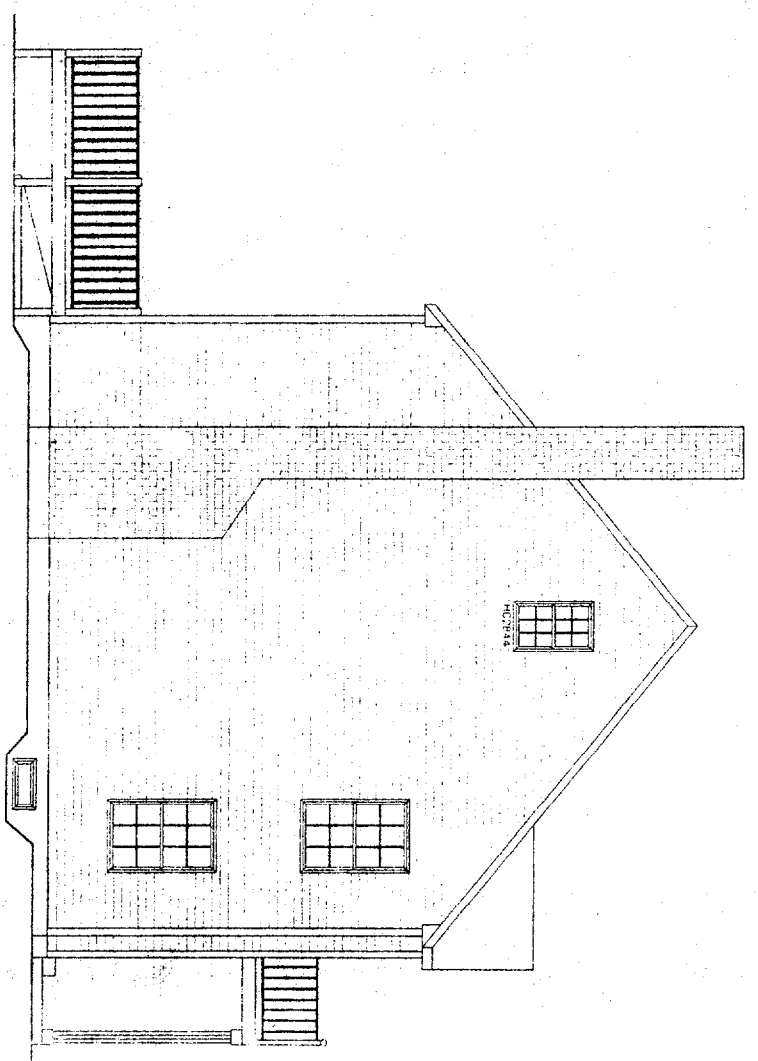

LEFT ELEVATION

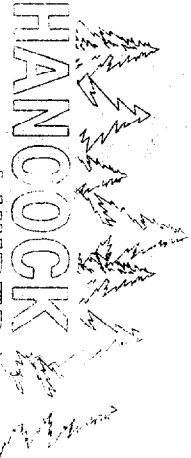
  
**HANCOCK LUMBER**
  
 Est. 1848

SCALE: 1/4" = 1'-0"	DATE: 7/25/02	DESIGNER: W. GARDNER	PROJECT: L-202N
DRAWN BY: L-202N		1 OF 4	