


2ND FLOOR PLAN - 1376 SQ. FT.
 ① BEDROOM WINDOWS MEET EGRESS CODES

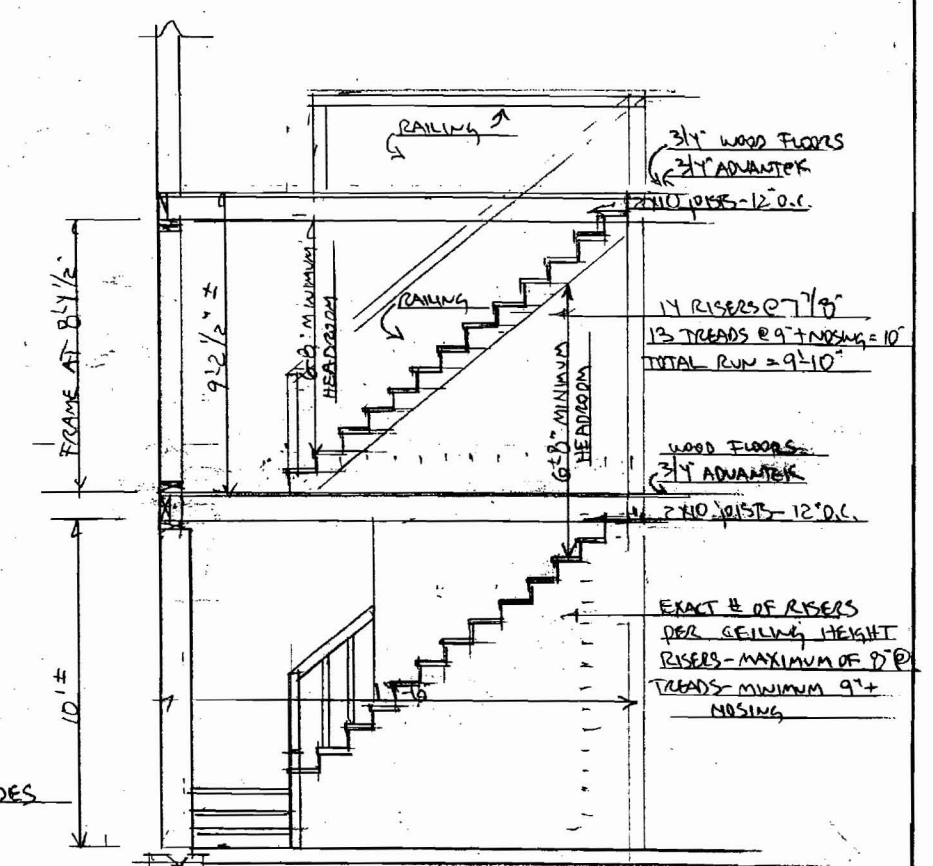

STAIR SECTION
 SCALE 3/8"=1'

PLANS - CHARLTON SMITH		
SCALE: 1/8"=1'	APPROVED BY:	DRAWN BY: W. SEA
DATE: 8/12/09		REVIEWED: 8/15/09
LOT # 28 - RIVER'S EDGE		
TRADEMARK INC., BUILDERS		DRAWING NUMBER: 20/3

