





EXTERIOR ELEVATIONS

SHEET TITLE:

GRADE

SCALE:	1/4"=1'-0"
CAD FILE:	
DATE:	
REV.	
DESCRIPTION	
DATE	

PROJECT TITLE:  
 KENNEDY & WALSH CONSTRUCTION  
 LOT # 29 RIVERS EDGE  
 STROUDWATER FARMS  
 PORTLAND, ME.

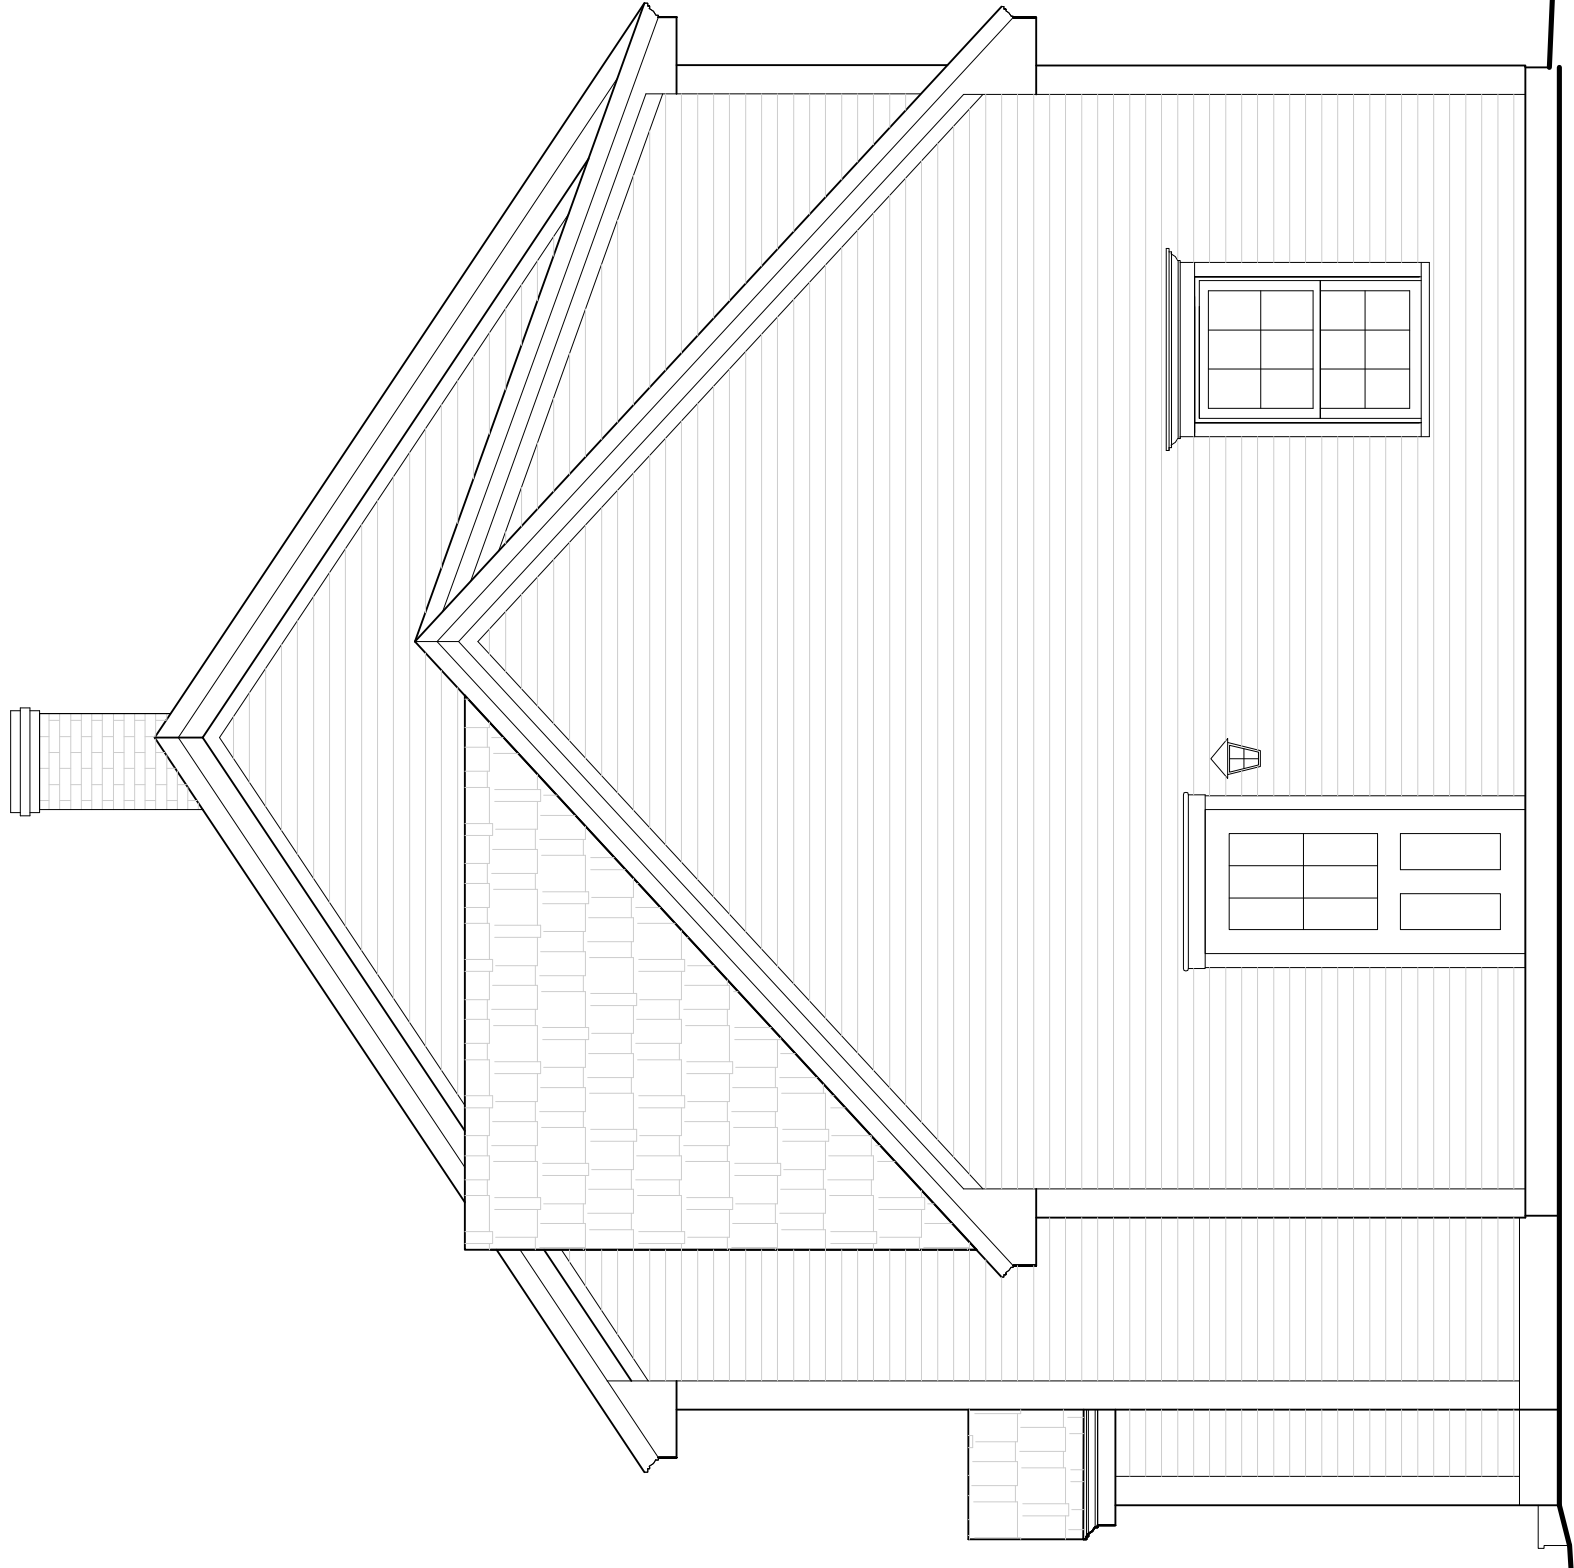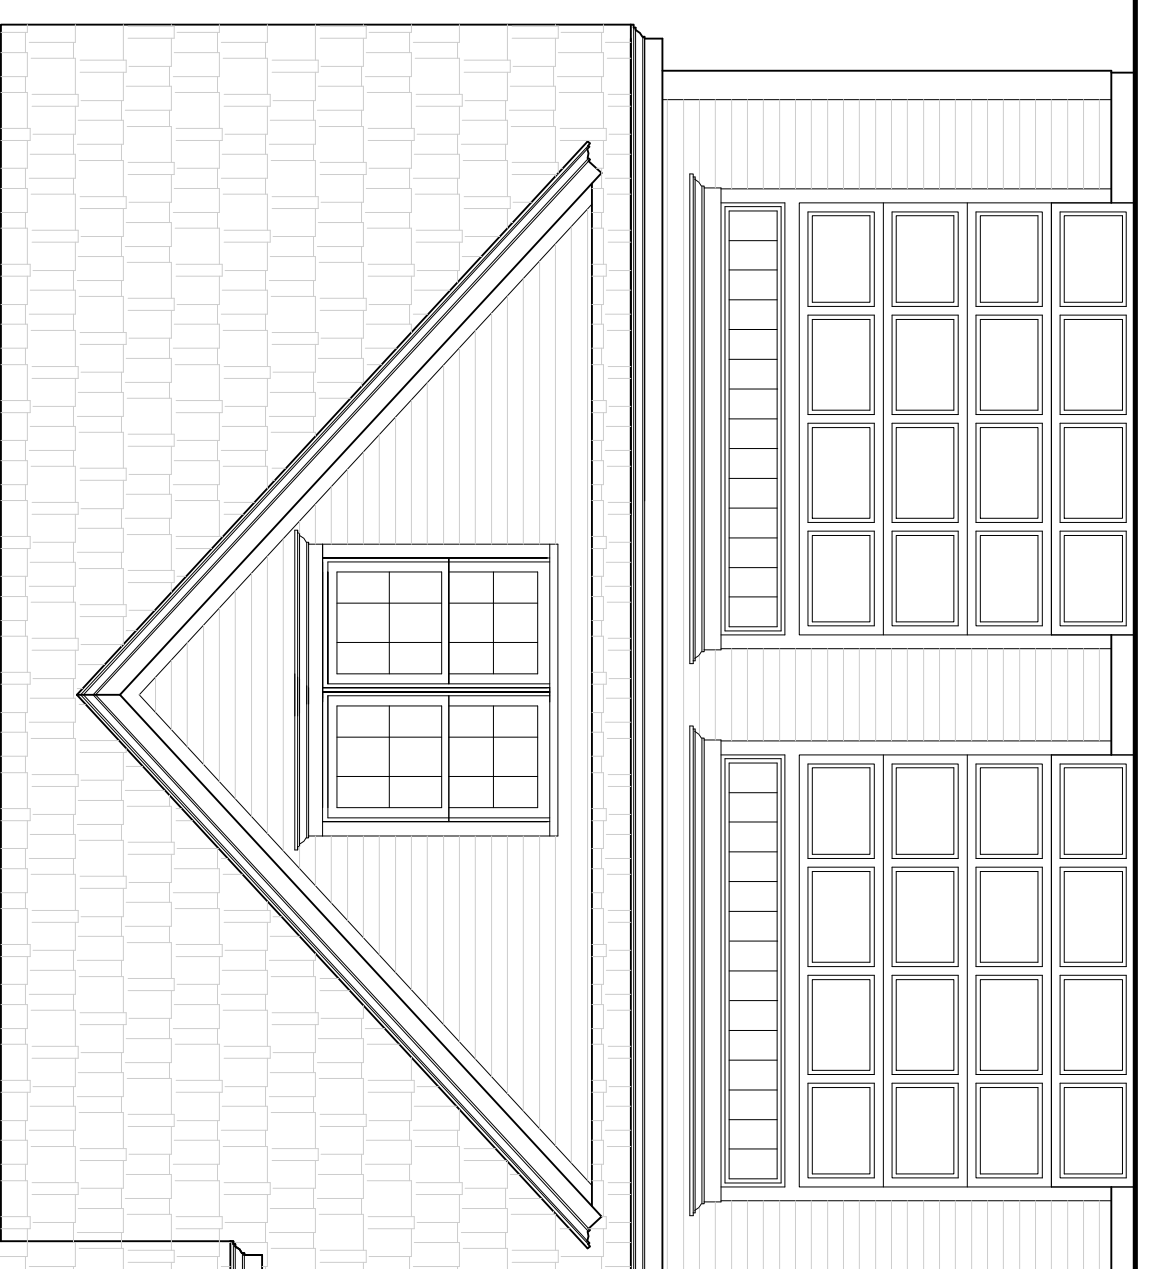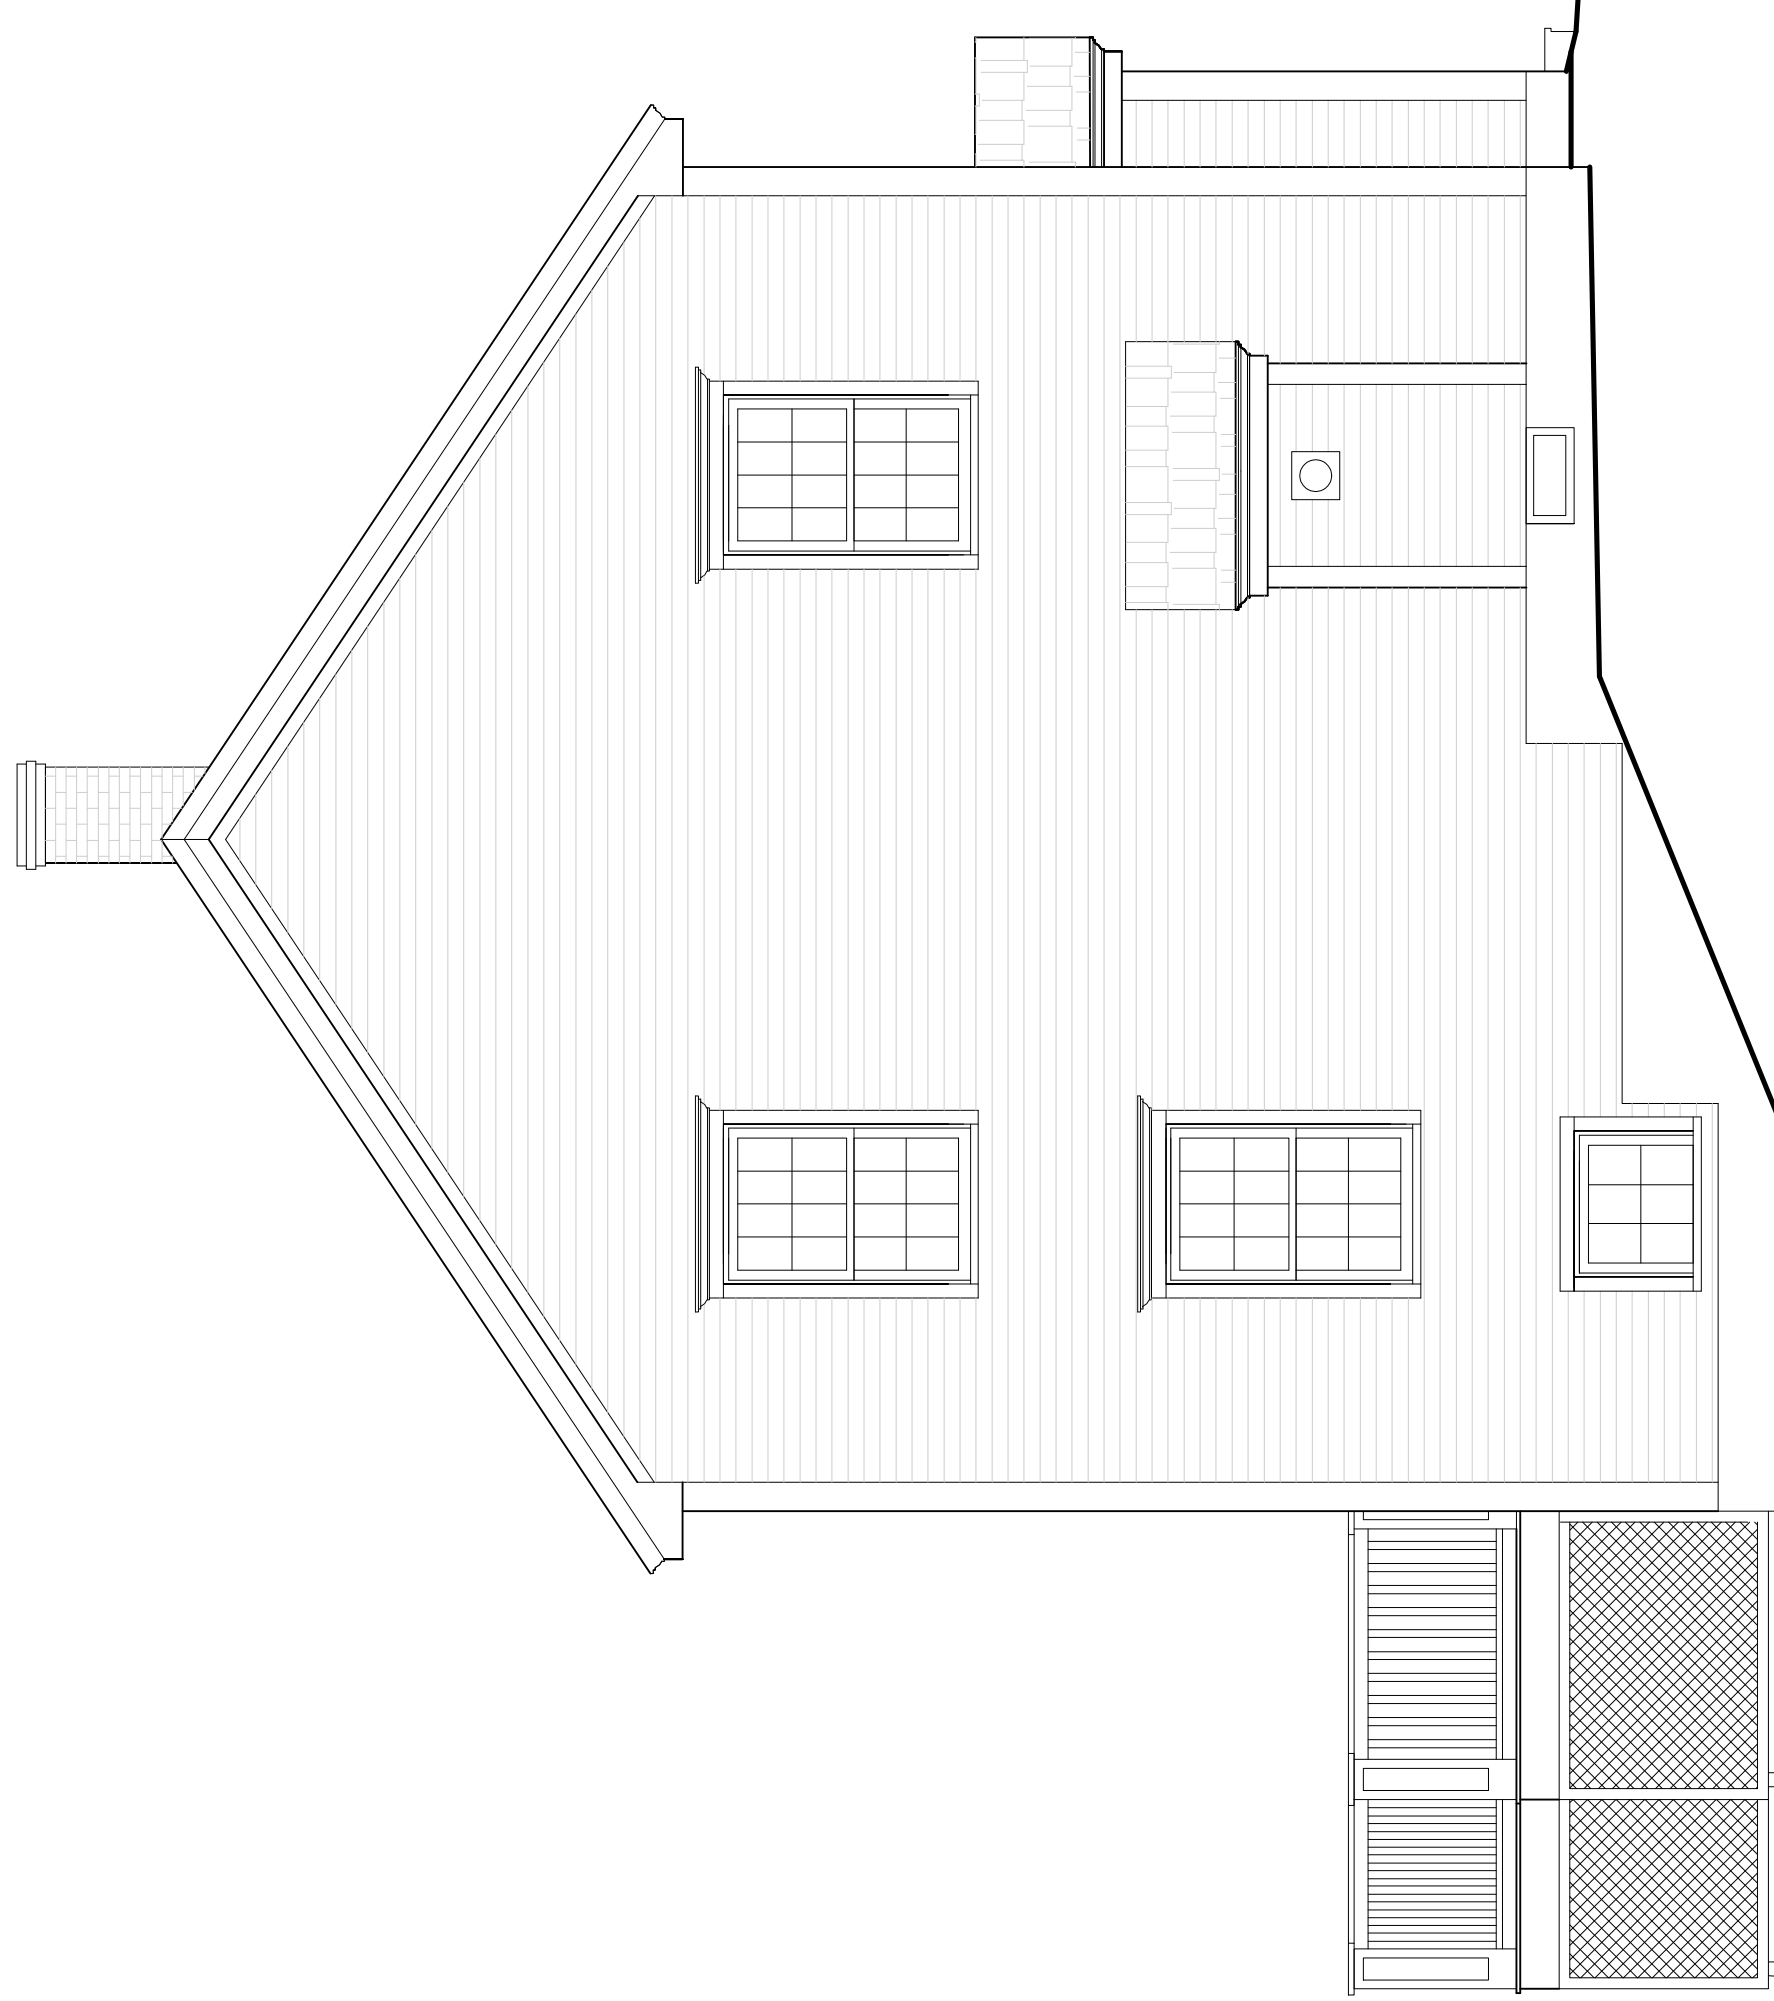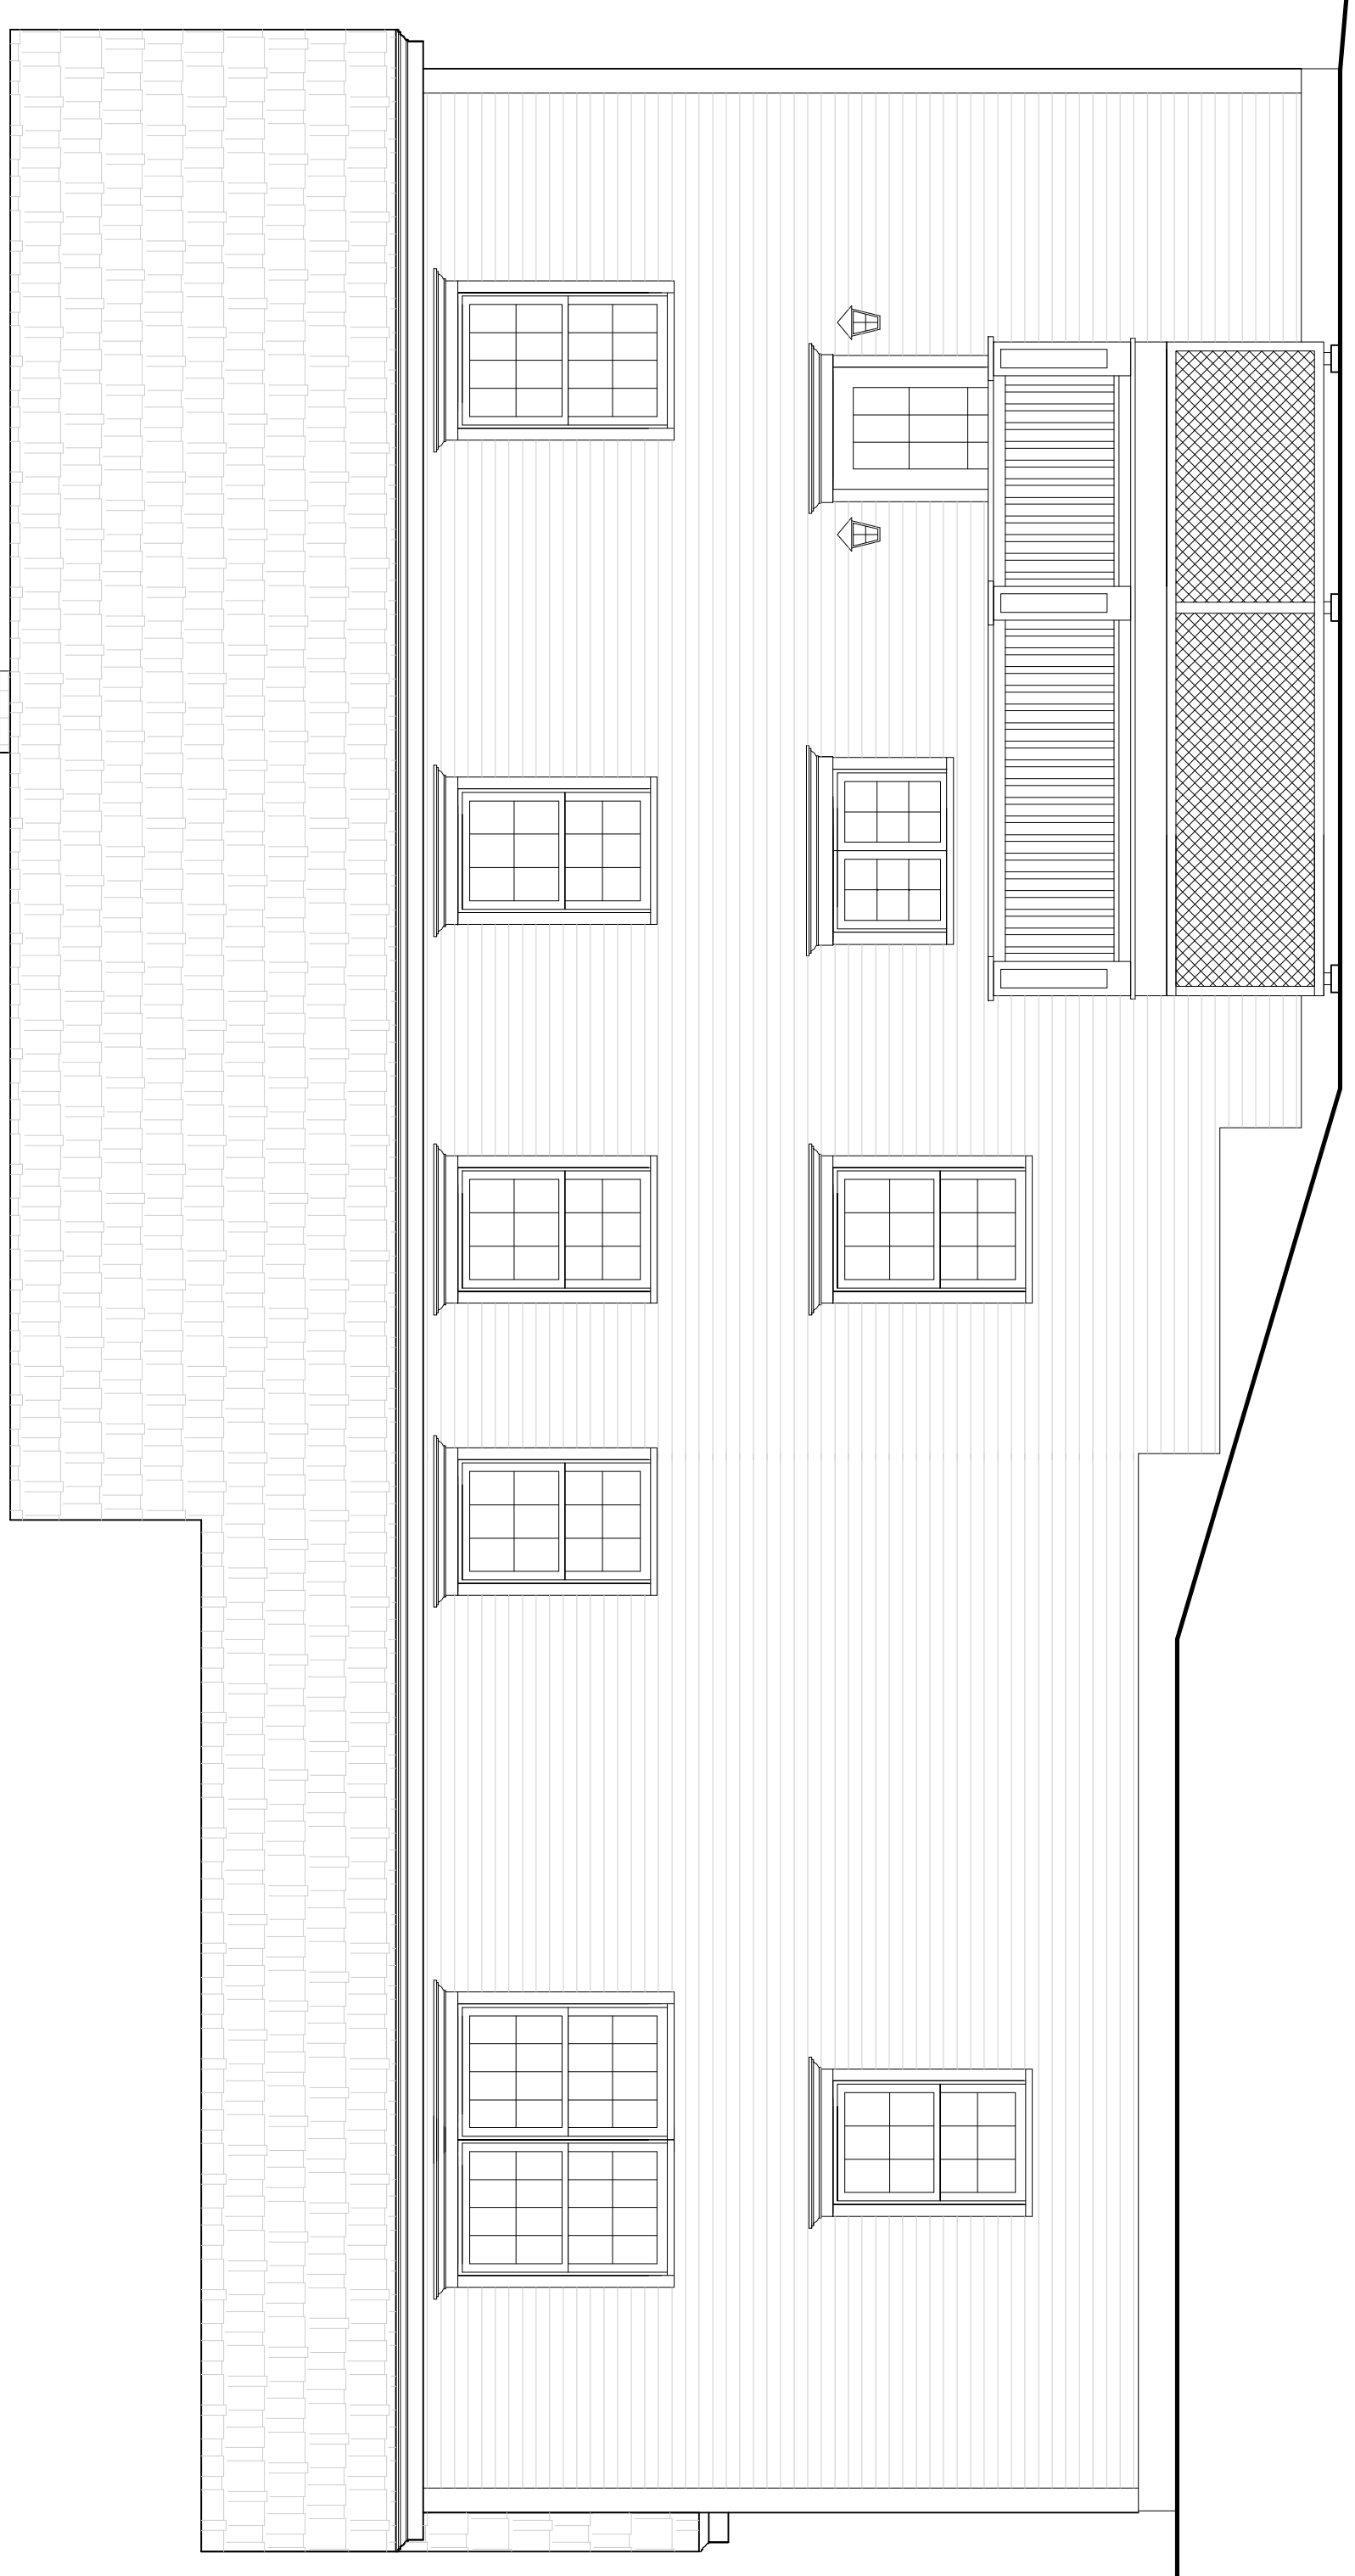

N  
M  
L  
K  
J  
H  
G  
F  
E  
D  
C  
B  
A

6  
7  
8  
9  
10  
11  
12  
13  
14  
15  
16