


30 Year Asphalt "Architectural" Dual Black to match.

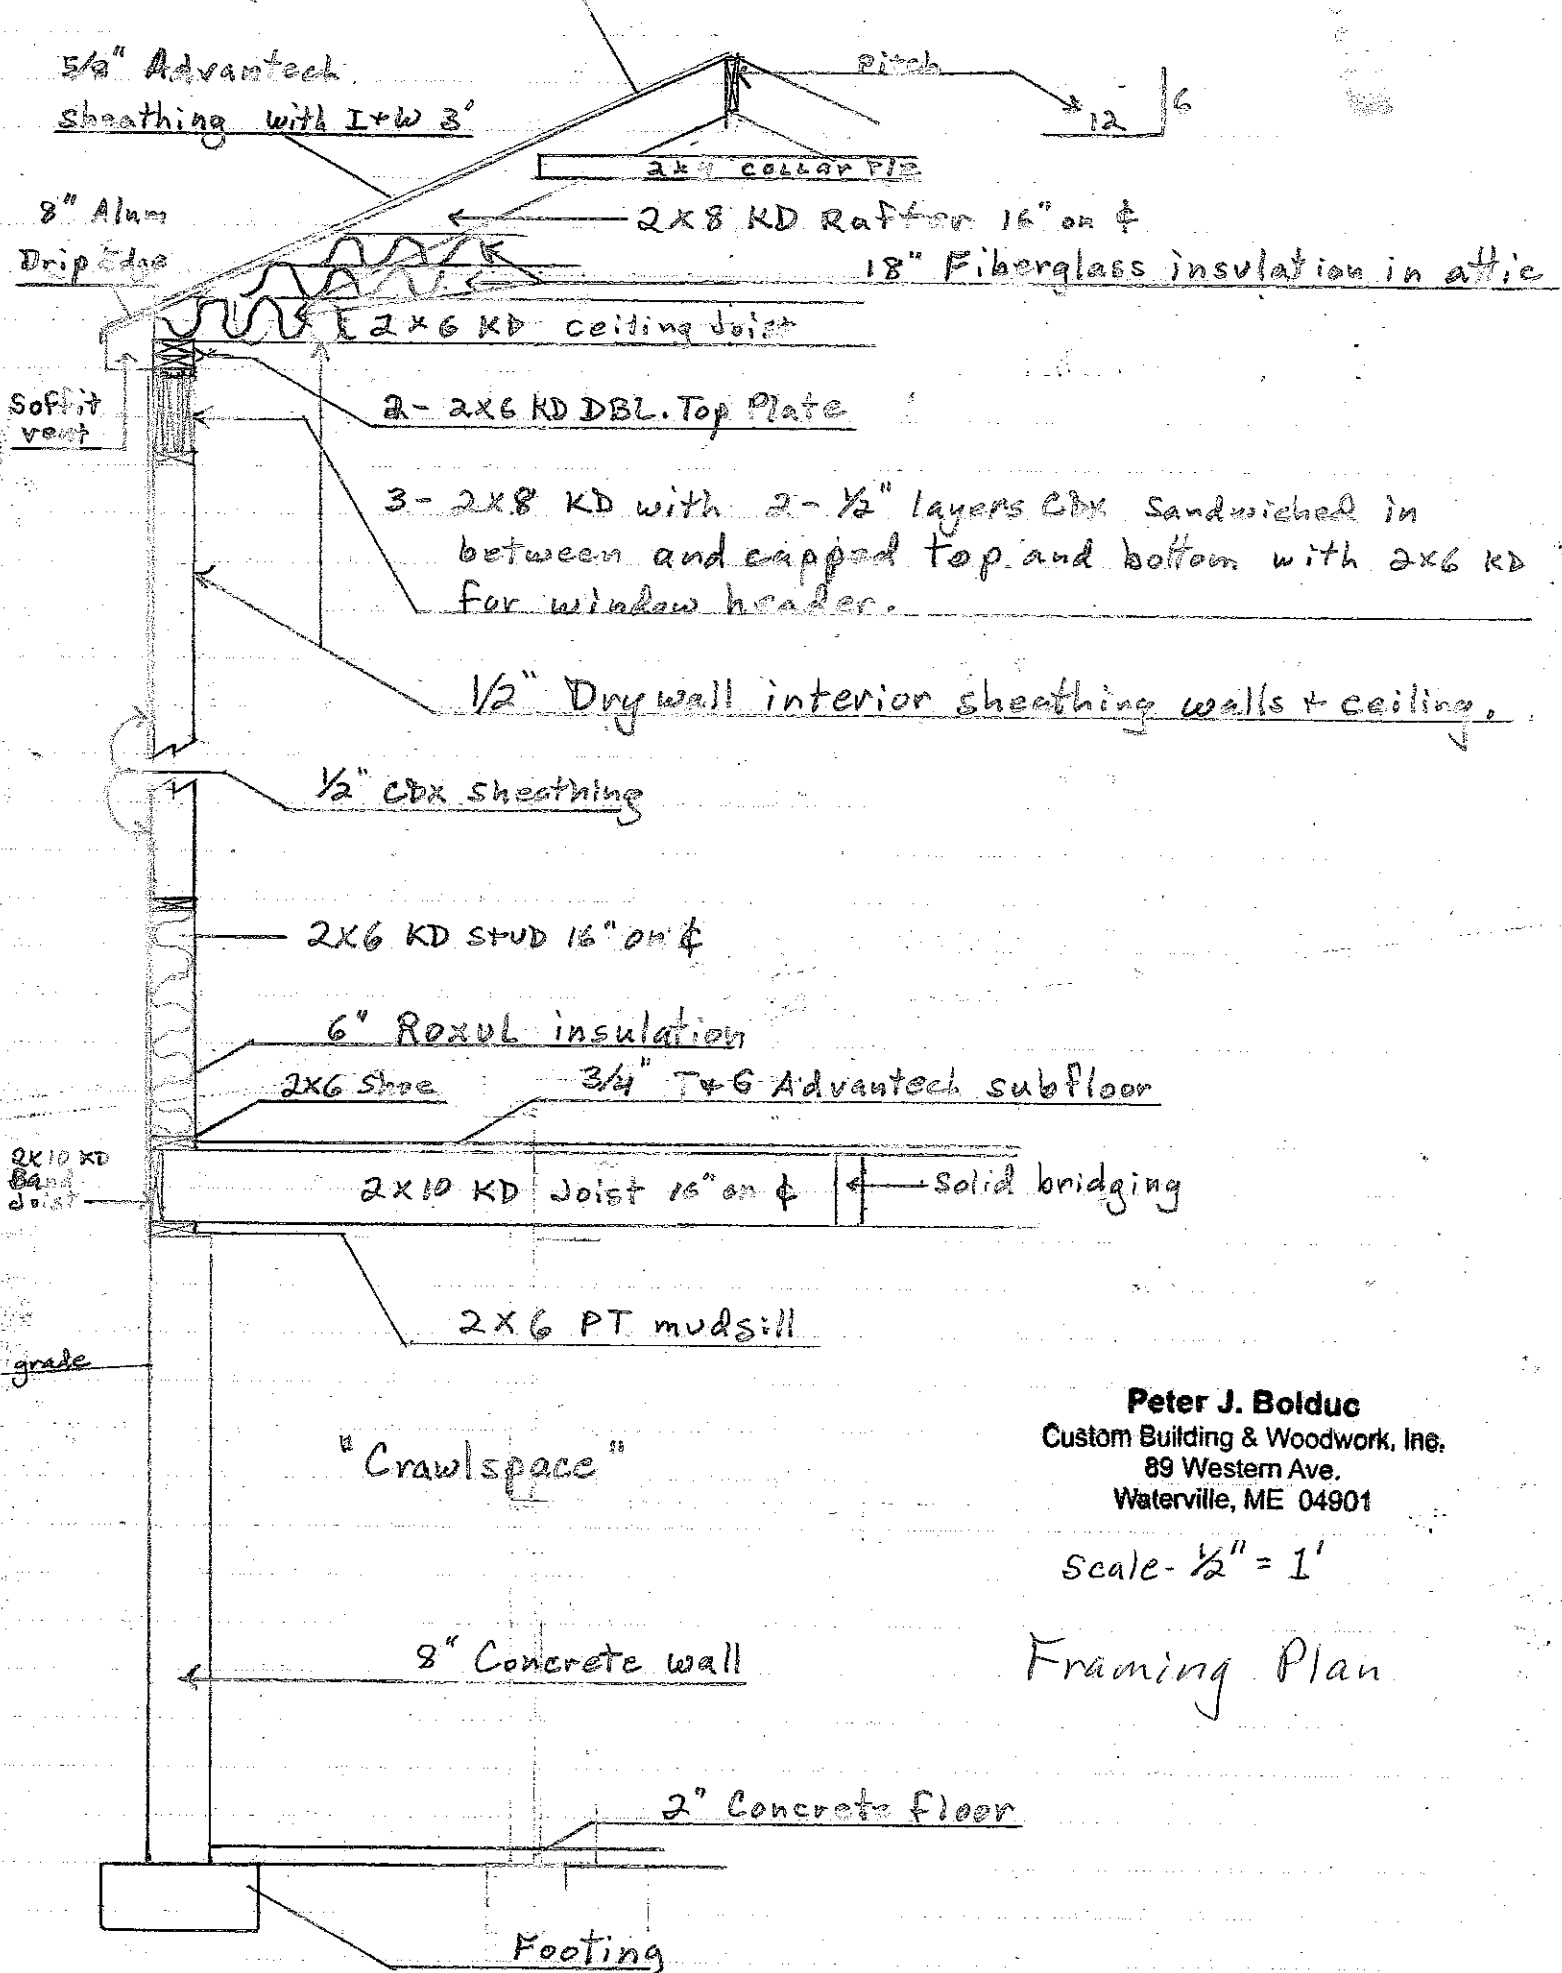

Peter J. Bolduc
Custom Building & Woodwork, Inc.
89 Western Ave.
Waterville, ME 04901

Scale - 1/2" = 1'

Framing Plan