


# PROSPECT



## DESIGN

58 FORE ST., PORTLAND, ME  
www.prospectdesign.me

T: 207-749-7400

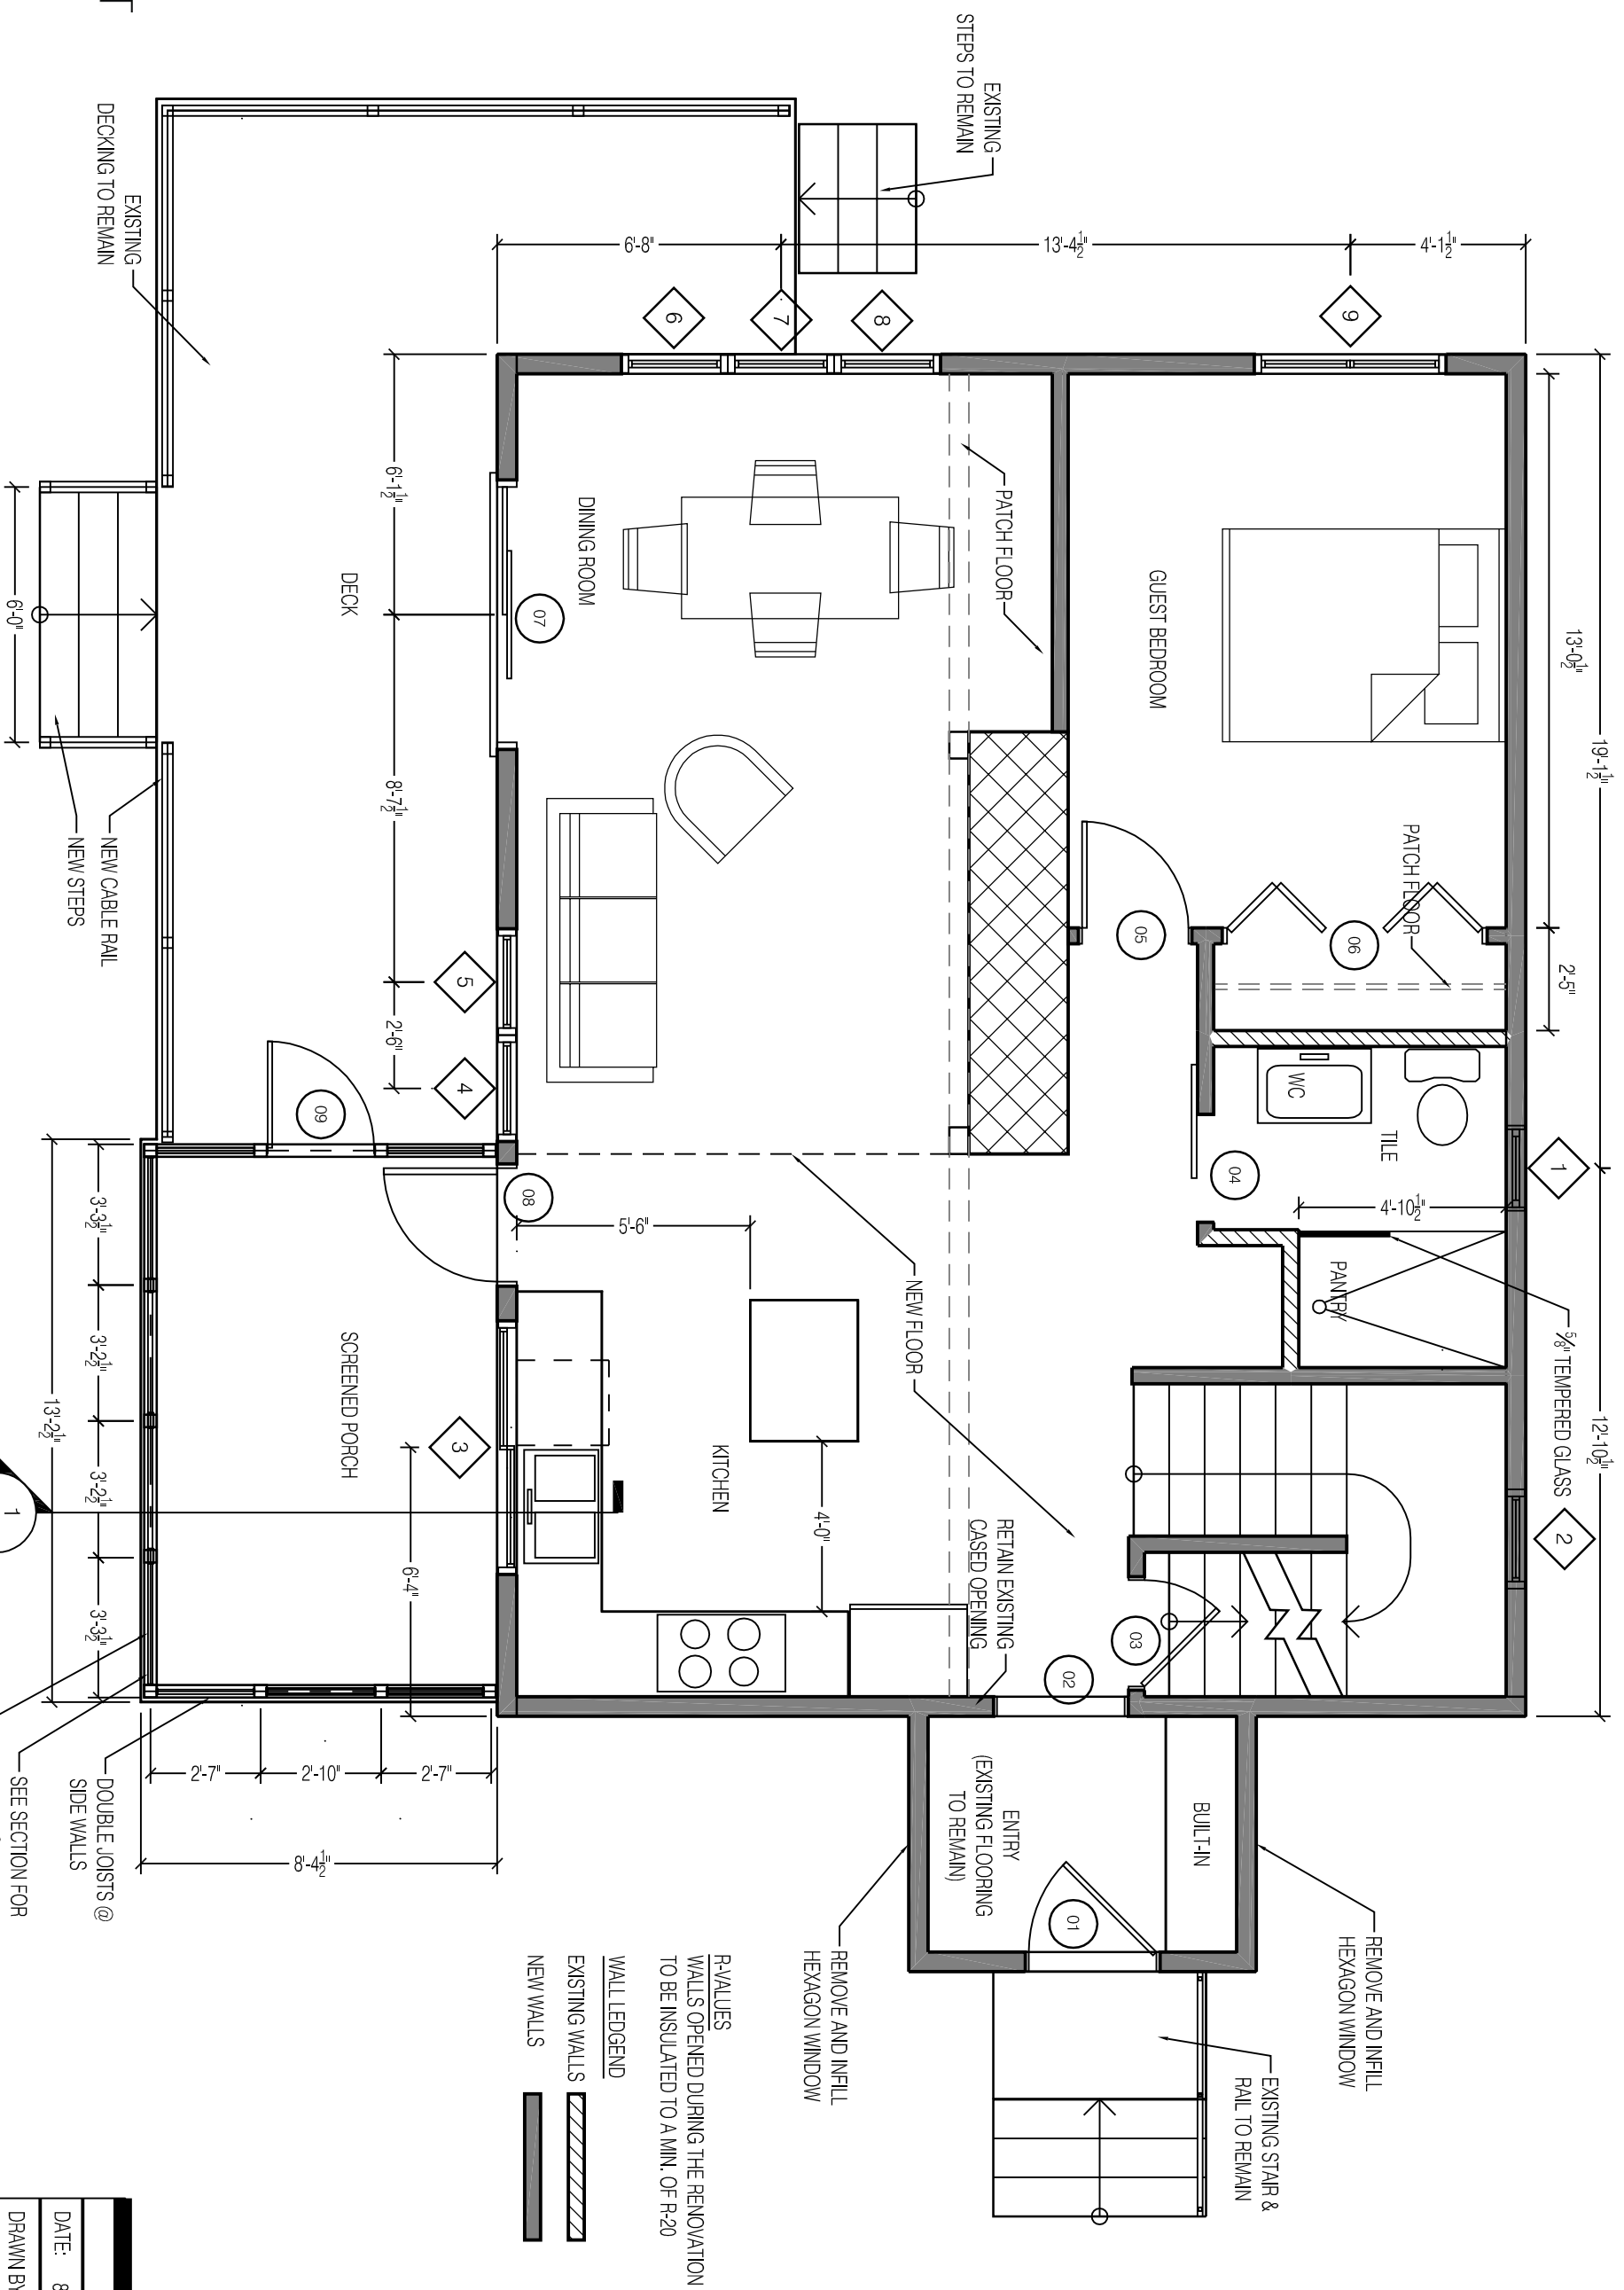

RAVALLER  
WALLS OPENED DURING THE RENOVATION  
TO BE INSULATED TO A MIN. OF R-20

WALL LEDGEND

EXISTING WALLS

NEW WALLS

1 01 PROPOSED PLAN  
1/4" = 1'-0"

FIRST FLOOR PLAN  
SILVERMAN

PROVIDE 2X4 WHITE CEDAR GUARD INSIDE  
SCREEN, 36" AFF. GROUND SURFACE AROUND  
SCREEN PORCH TO BE LESS THAN 30" BELOW  
DECK FOR 36" IN ALL DIRECTIONS.

DATE:	8.15.2014
DRAWN BY:	BB

# A-1.3