




PROSPECT


DESIGN

58 FORE ST. PORTLAND, ME
www.prospectdesign.me
T: 207-749-7400

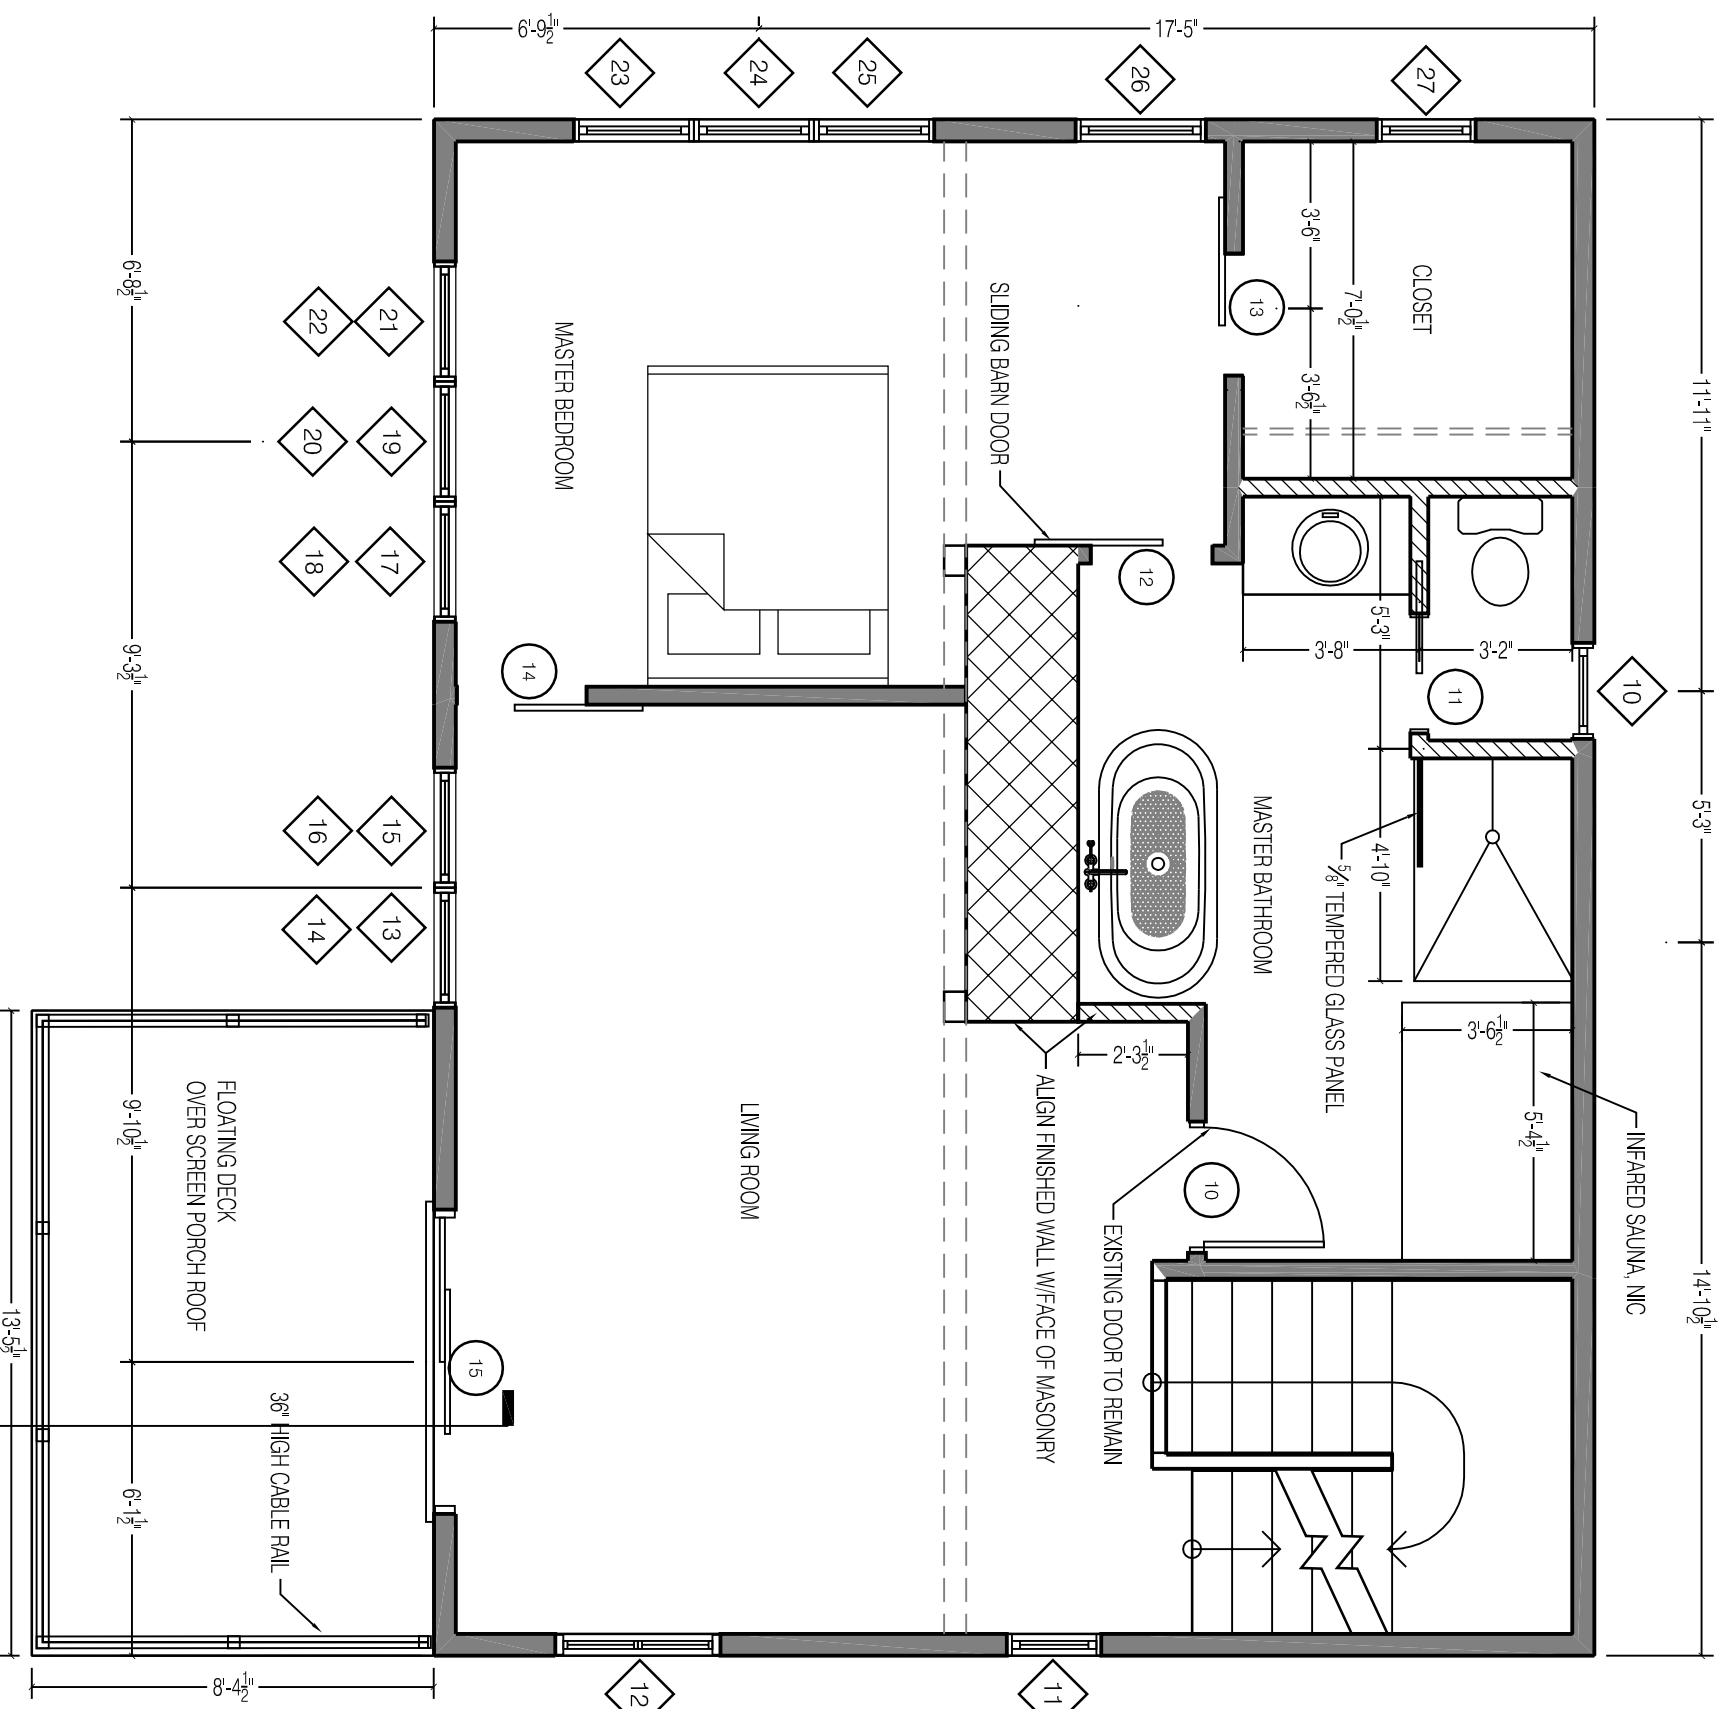

1 SECOND FLOOR PLAN

SECOND FLOOR PLAN
SILVERMAN

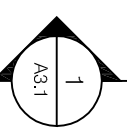

DATE:	8.15.2014
DRAWN BY:	BB

A-1.4