




3 NORTH ELEVATION
1/8" = 1'-0"

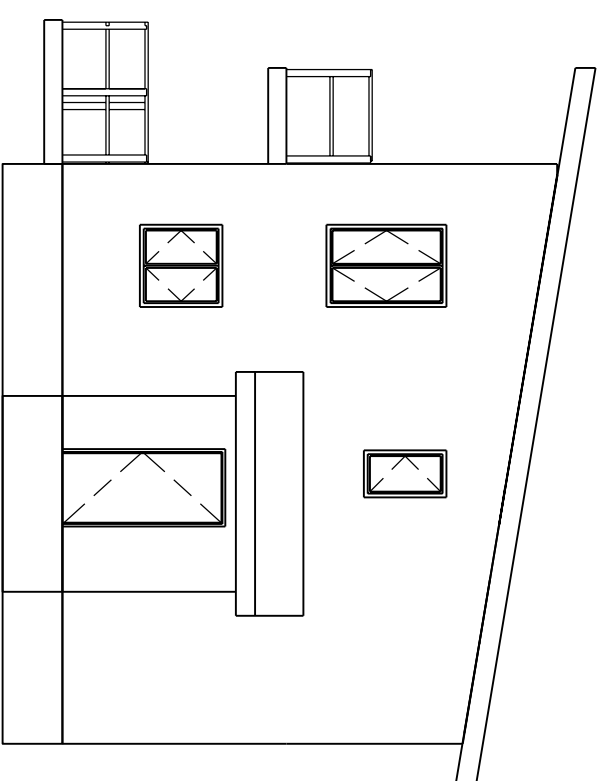

4 EAST ELEVATION
1/8" = 1'-0"

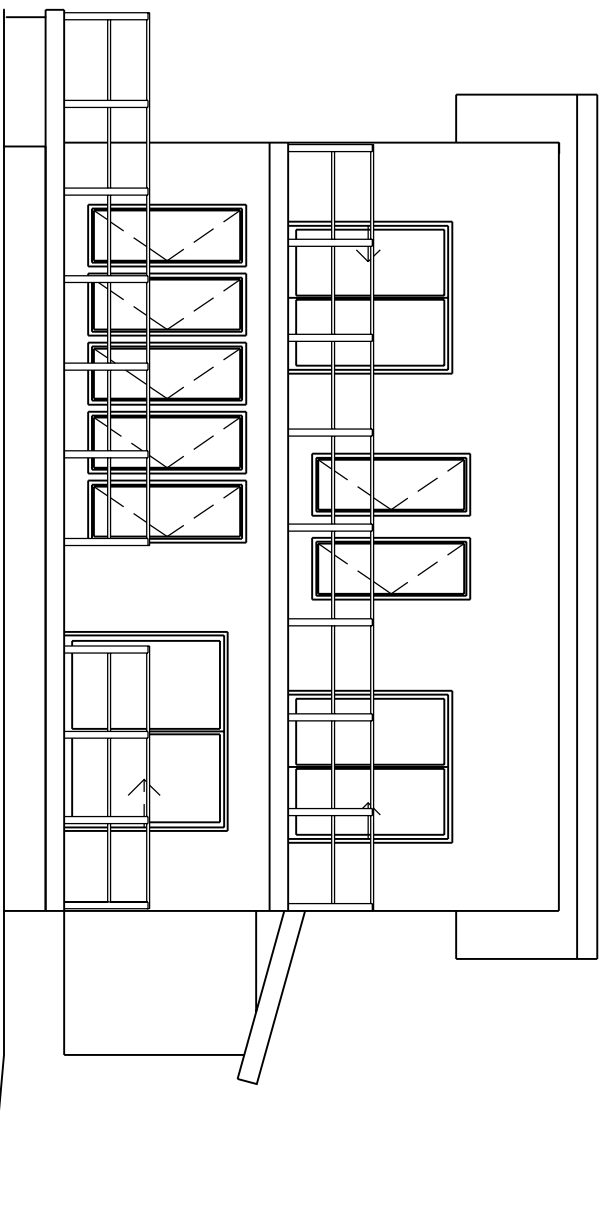

1 SOUTH ELEVATION
1/8" = 1'-0"

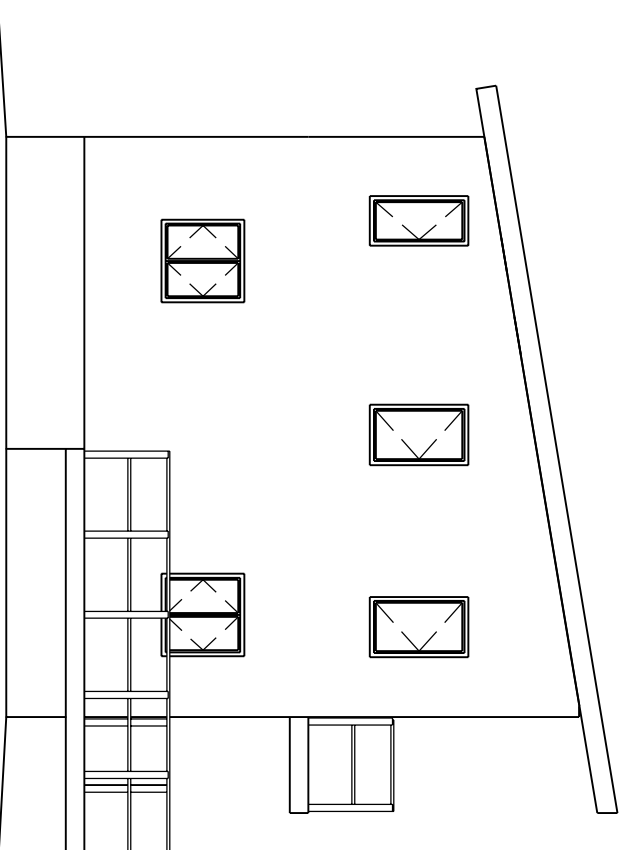

2 WEST ELEVATION
1/8" = 1'-0"

PROSPECT



DESIGN

58 FORE ST. PORTLAND, ME
www.prospectdesign.me
t: 207-749-7400

EXISTING ELEVATIONS

SILVERMAN

DATE:	8.8.2014
DRAWN BY:	BB

A-2.1