




3 NORTH ELEVATION (2)
1/8" = 1'-0"

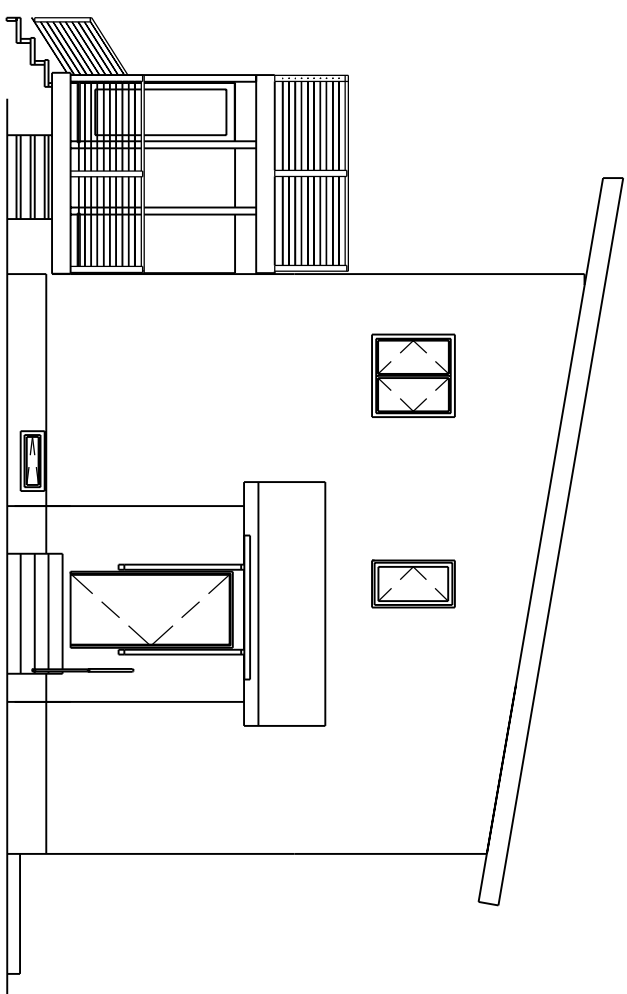


4 EAST ELEVATION (2)
1/8" = 1'-0"

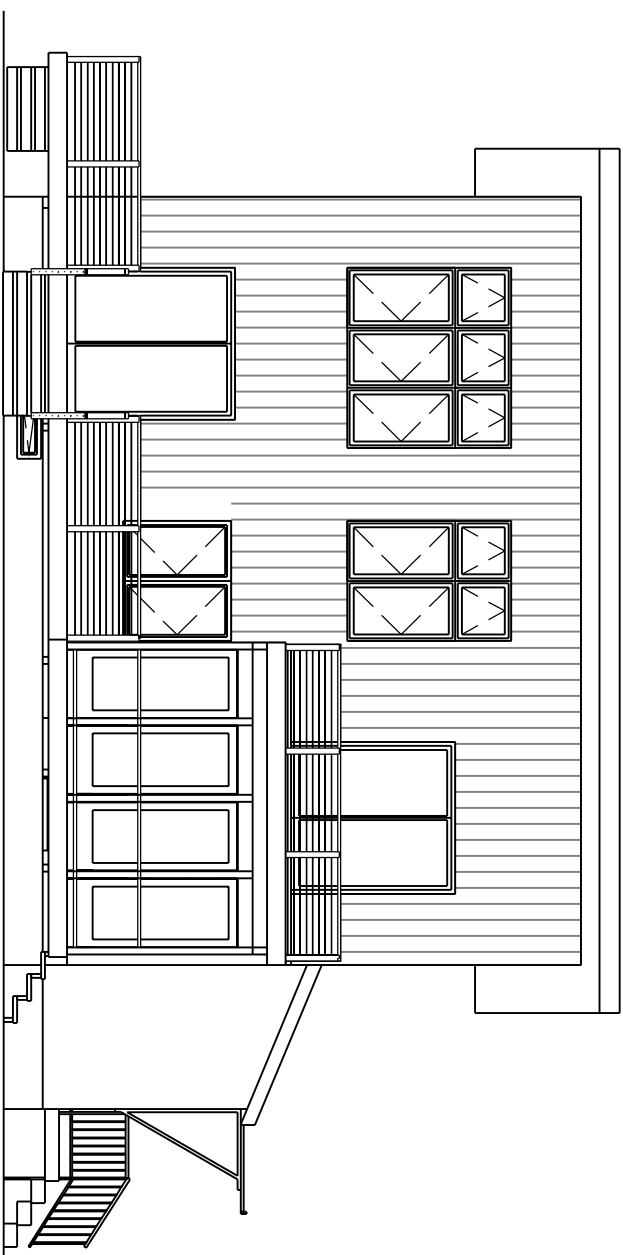

PROSPECT
1 SOUTH ELEVATION (2)
1/8" = 1'-0"

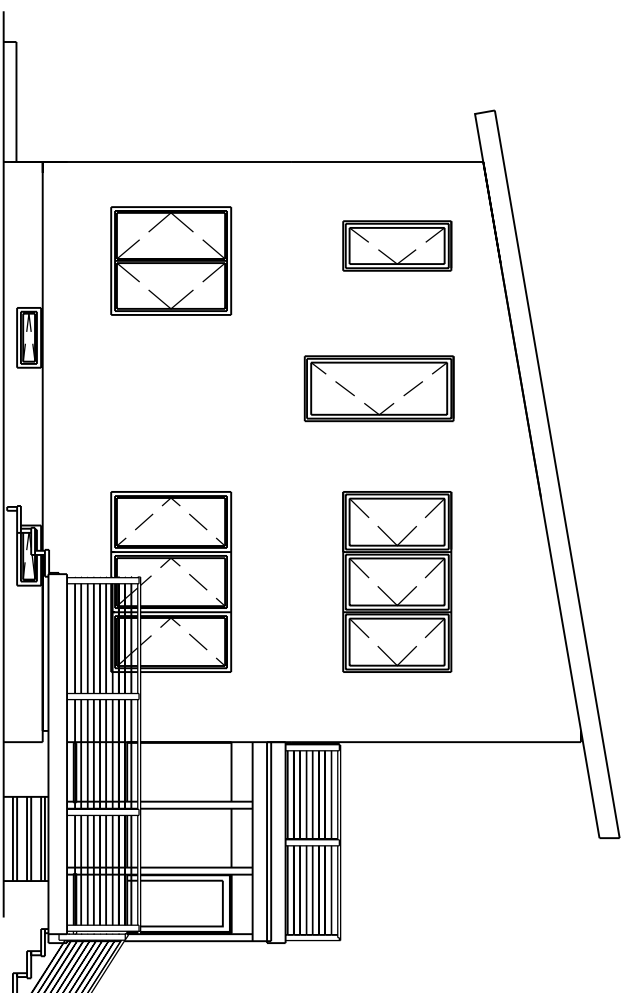

2 WEST ELEVATION (2)
1/8" = 1'-0"

 

SCALE: 1/8" = 1'-0"

ELEVATIONS
SILVERMAN

DATE:	8:15,2014
DRAWN BY:	BB

A-2.2

DESIGN

RD

PROSPECT

58 FORE ST. PORTLAND, ME
www.prospectdesign.me

T: 207-749-7400