


PROSPECT



DESIGN

58 FORE ST., PORTLAND, ME
www.prospectdesign.me

T: 207-749-7400

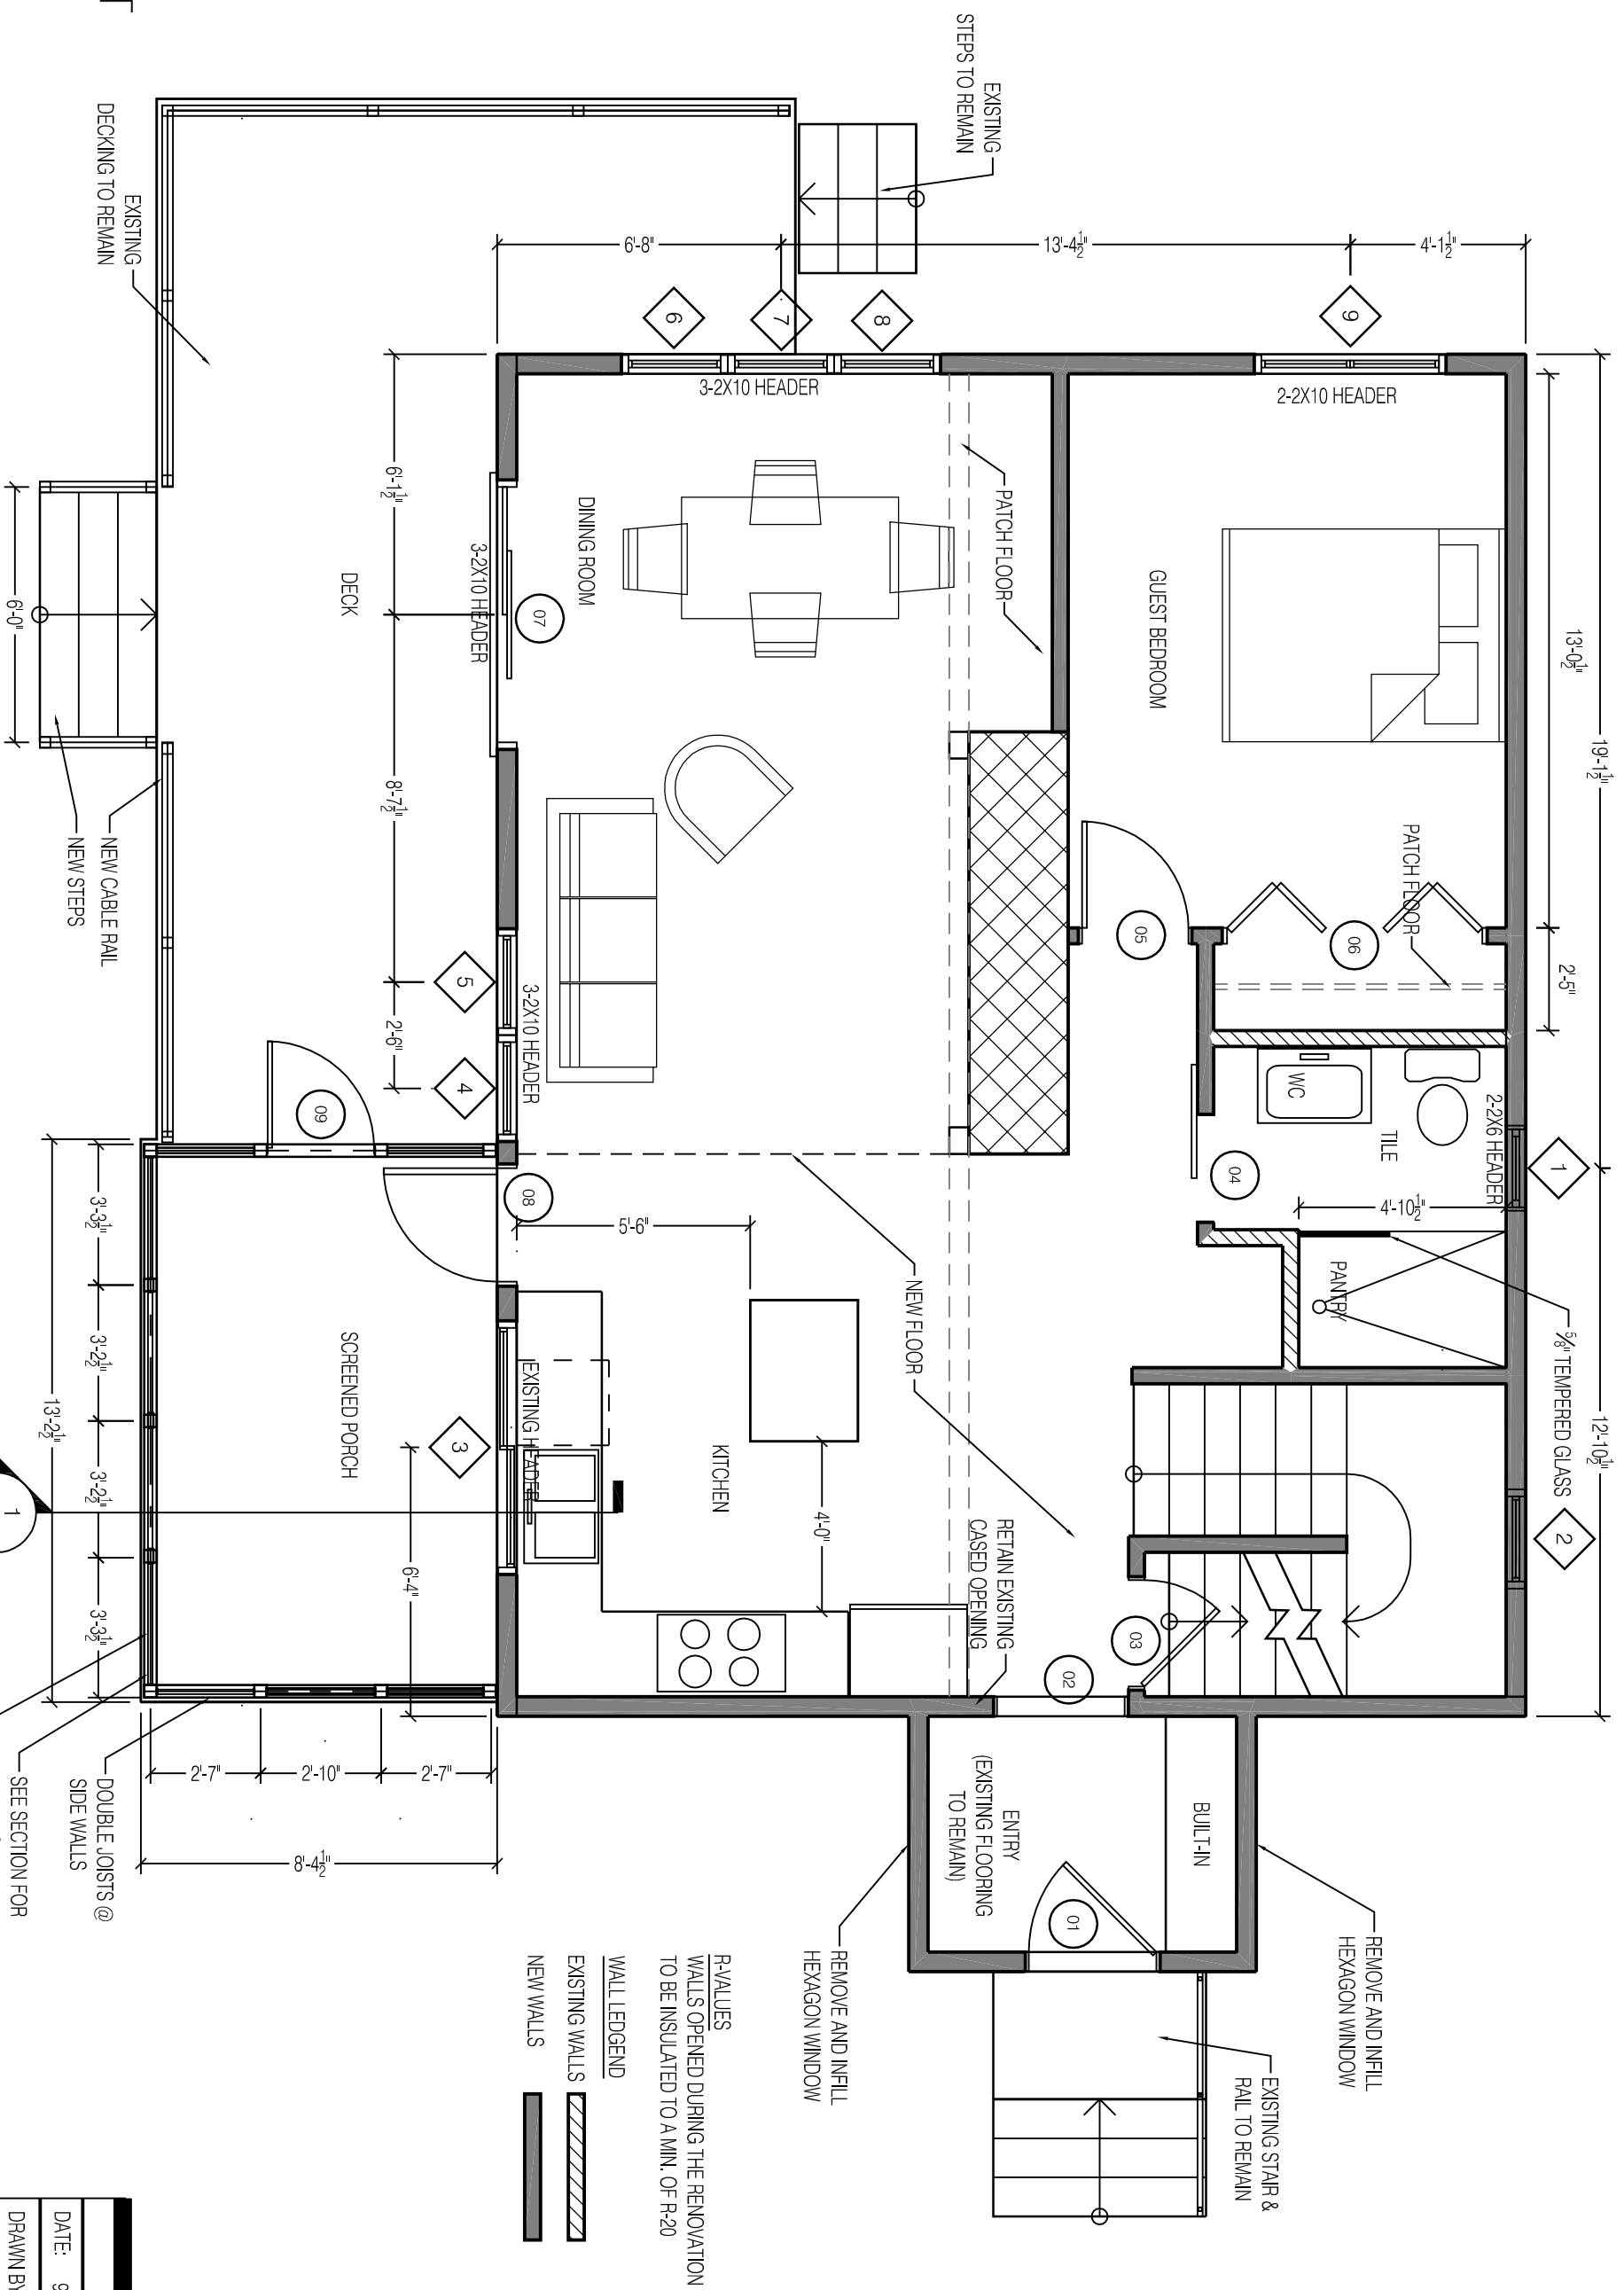

1 01 PROPOSED PLAN
1/4" = 1'-0"

FIRST FLOOR PLAN
SILVERMAN

DATE:	9.22.2014
DRAWN BY:	BB
A-1.3	