




PROSPECT

DESIGN

58 FORE ST. PORTLAND, ME
www.prospectdesign.me
T: 207-749-7400

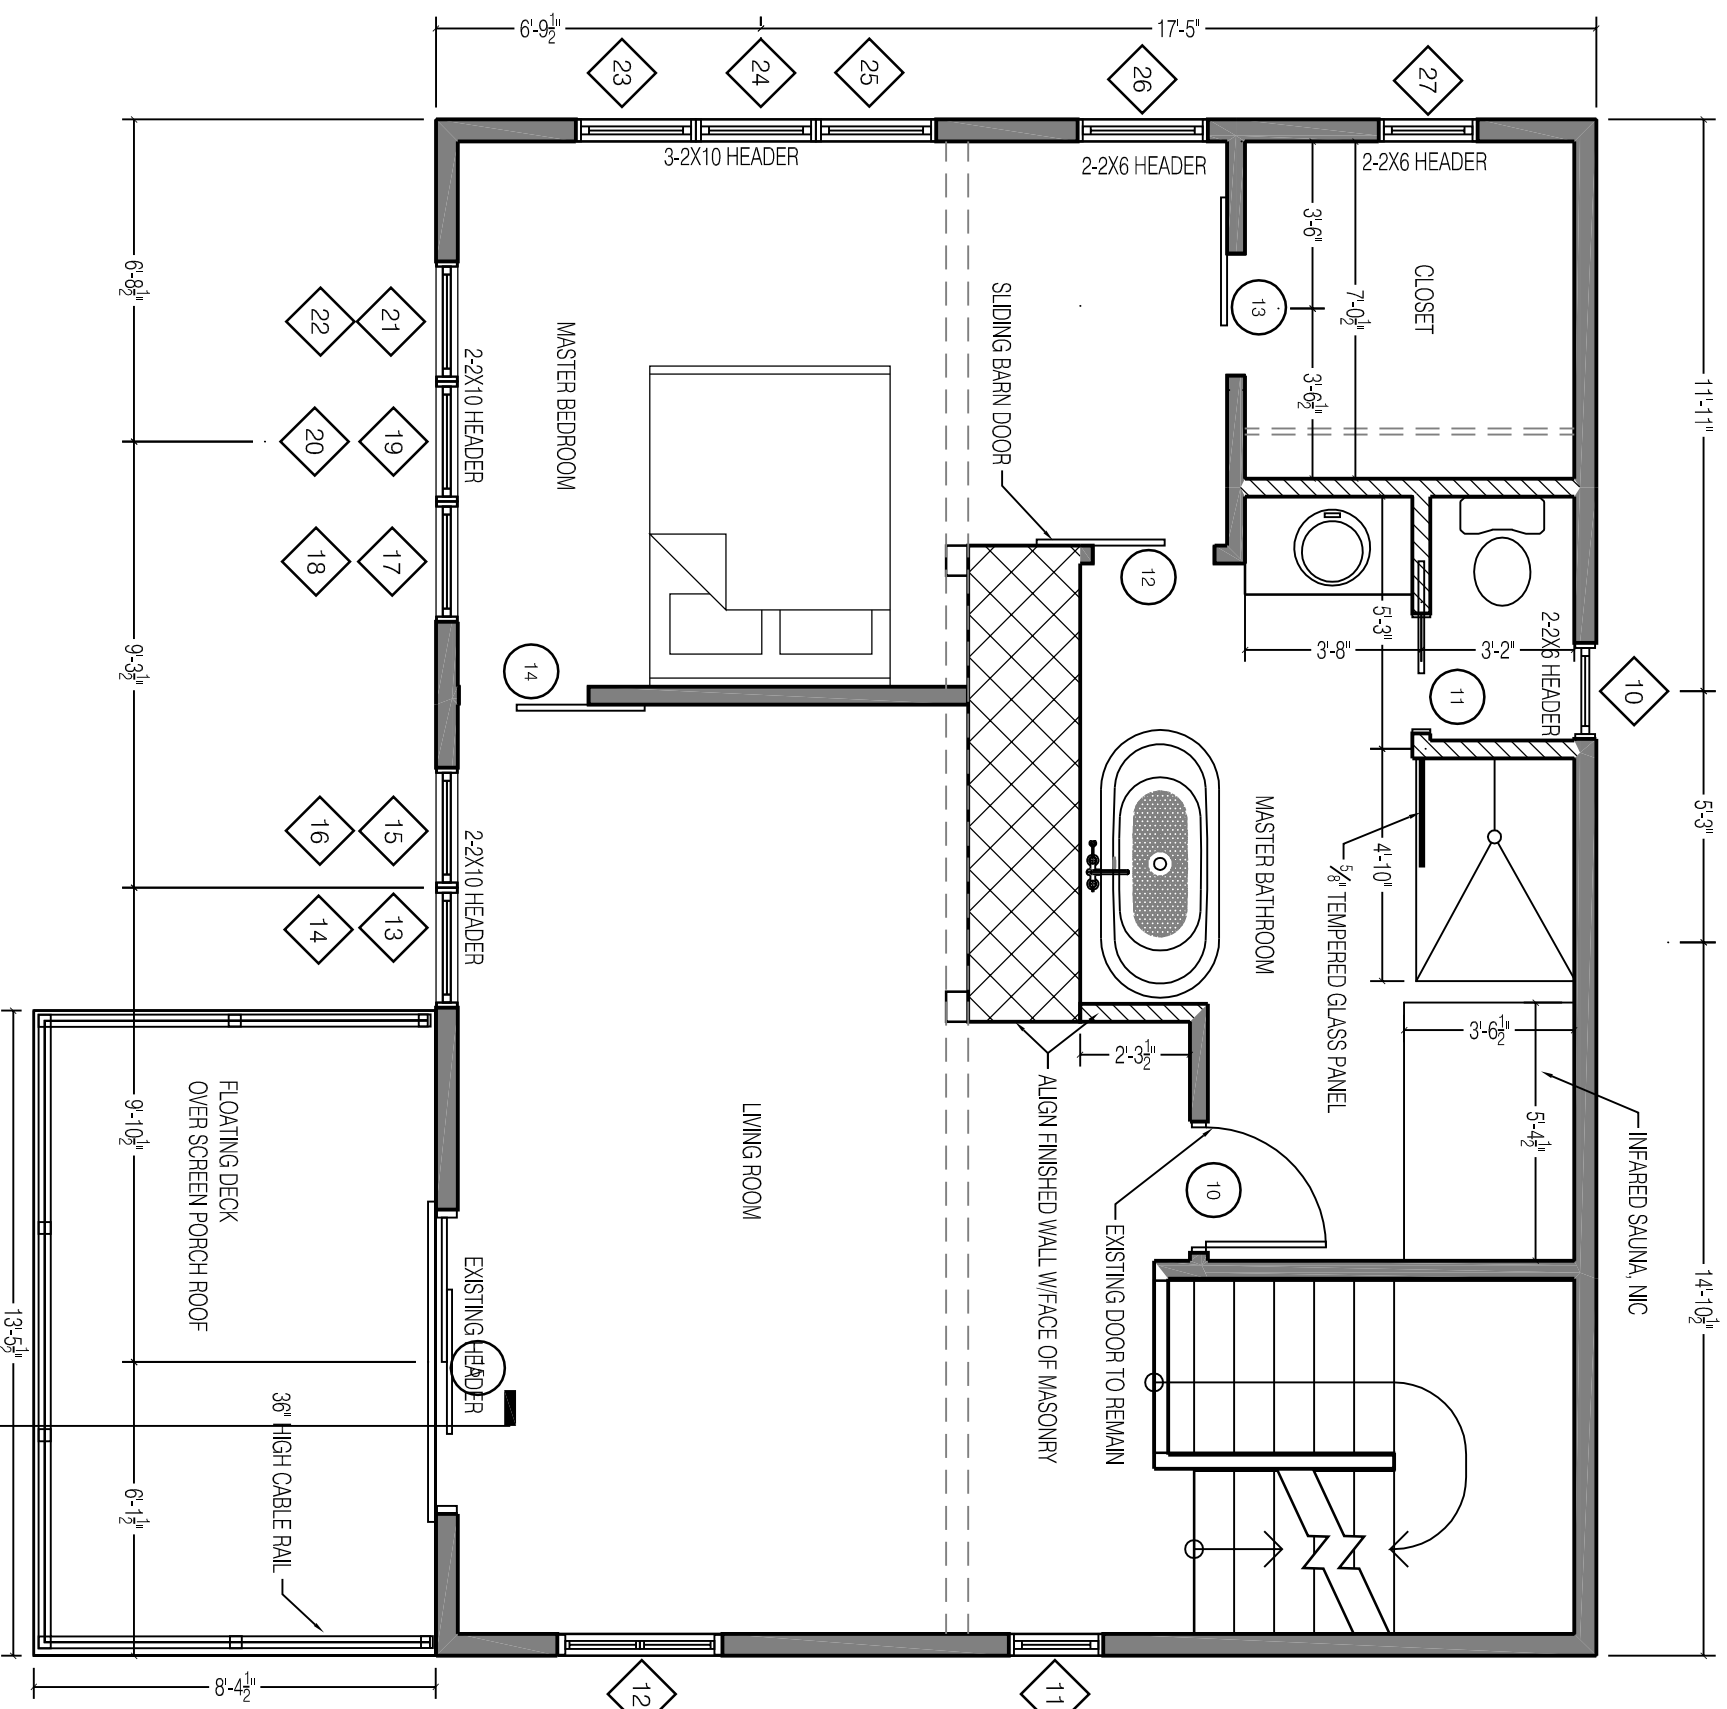

1 SECOND FLOOR PLAN

1/4" = 1'-0"

SECOND FLOOR PLAN

SILVERMAN

DATE:	9.22.2014
DRAWN BY:	BB

A-1.4