


SPECIFIC NEW WORK NOTES:

- 01 DASHED LINE INDICATES EXTENTS OF NEW CHAIR RAIL @ 34"± A.F.F., WITH VINYL WALL COVERING FINISHES BELOW CHAIR RAIL AND ABOVE CHAIR RAIL. REFERENCE DETAIL 3/A7.5.
- 02 NEW CHANI-LINK FENCE AND GATE.
- 03 CUSTOM WALK-OFF FLOOR MAT. REFERENCE SPECIFICATIONS & DETAIL 4/A7.5.
- 04 DASHED LINE INDICATES FRP PANEL FROM TOP OF WALL BASE TO 48" A.F.F. SEAL BOTTOM OF FRP PANEL TO WALL BASE WITH CONTINUOUS SEALANT. REFERENCE DETAIL 6/A7.5. PROVIDE CONTINUOUS VINYL CHAIR RAIL.
- 05 PROVIDE CORNER GUARDS AT ALL EXTERNAL WALL PARTITION CORNERS, TYPICAL THROUGHOUT THE TREATMENT ROOM (118), WATER TREATMENT (137), COAT & WHEELCHAIR (121) AND WAITING (130) WHETHER TAGGED OR NOT. CORNER GUARD HEIGHT VARIES. REFERENCE DETAILS 8/A7.5 & 12/A7.5
- 06 DASHED LINE INDICATES FRP PANEL FROM FINISHED FLOOR TO 96" A.F.F. SEAL BOTTOM OF FRP PANEL TO FLOOR WITH CONTINUOUS SEALANT.
- 07 CONTINUOUS 5/8" PAINT GRADE PLYWOOD TO 8'-0" A.F.F.
- 08 NEW SOLID SURFACE COUNTER TOP, REINSTALL SALVAGED SLIDING WINDOW UNIT.
- 09 WATER THRESHOLD CURB, REFERENCE DETAIL 2/A7.5.
- 10 PAINT FINISH CORRIDOR SIDE OF DOOR FRAME.
- 11 PAINT FINISH ENTIRE DOOR FRAME.
- 12 COAT RACK AND SHELVES, REFERENCE DETAIL 11 & 12 A7.6.
- 13 EXISTING PLYWOOD TO BE PAINTED. UTILIZE PAINT SYSTEM NO. 1.


GENERAL NEW WORK NOTES:

- 1. CONTRACTOR SHALL PROVIDE SOLID WOOD BLOCKING FOR ALL CABINETS AND WALL MOUNTED EQUIPMENT AS REQUIRED. REMOVE EXISTING GWB FINISHES AS REQUIRED FOR BLOCKING INSTALLATIONS. PATCH & REPAIR THESE AREA AS REQUIRED.

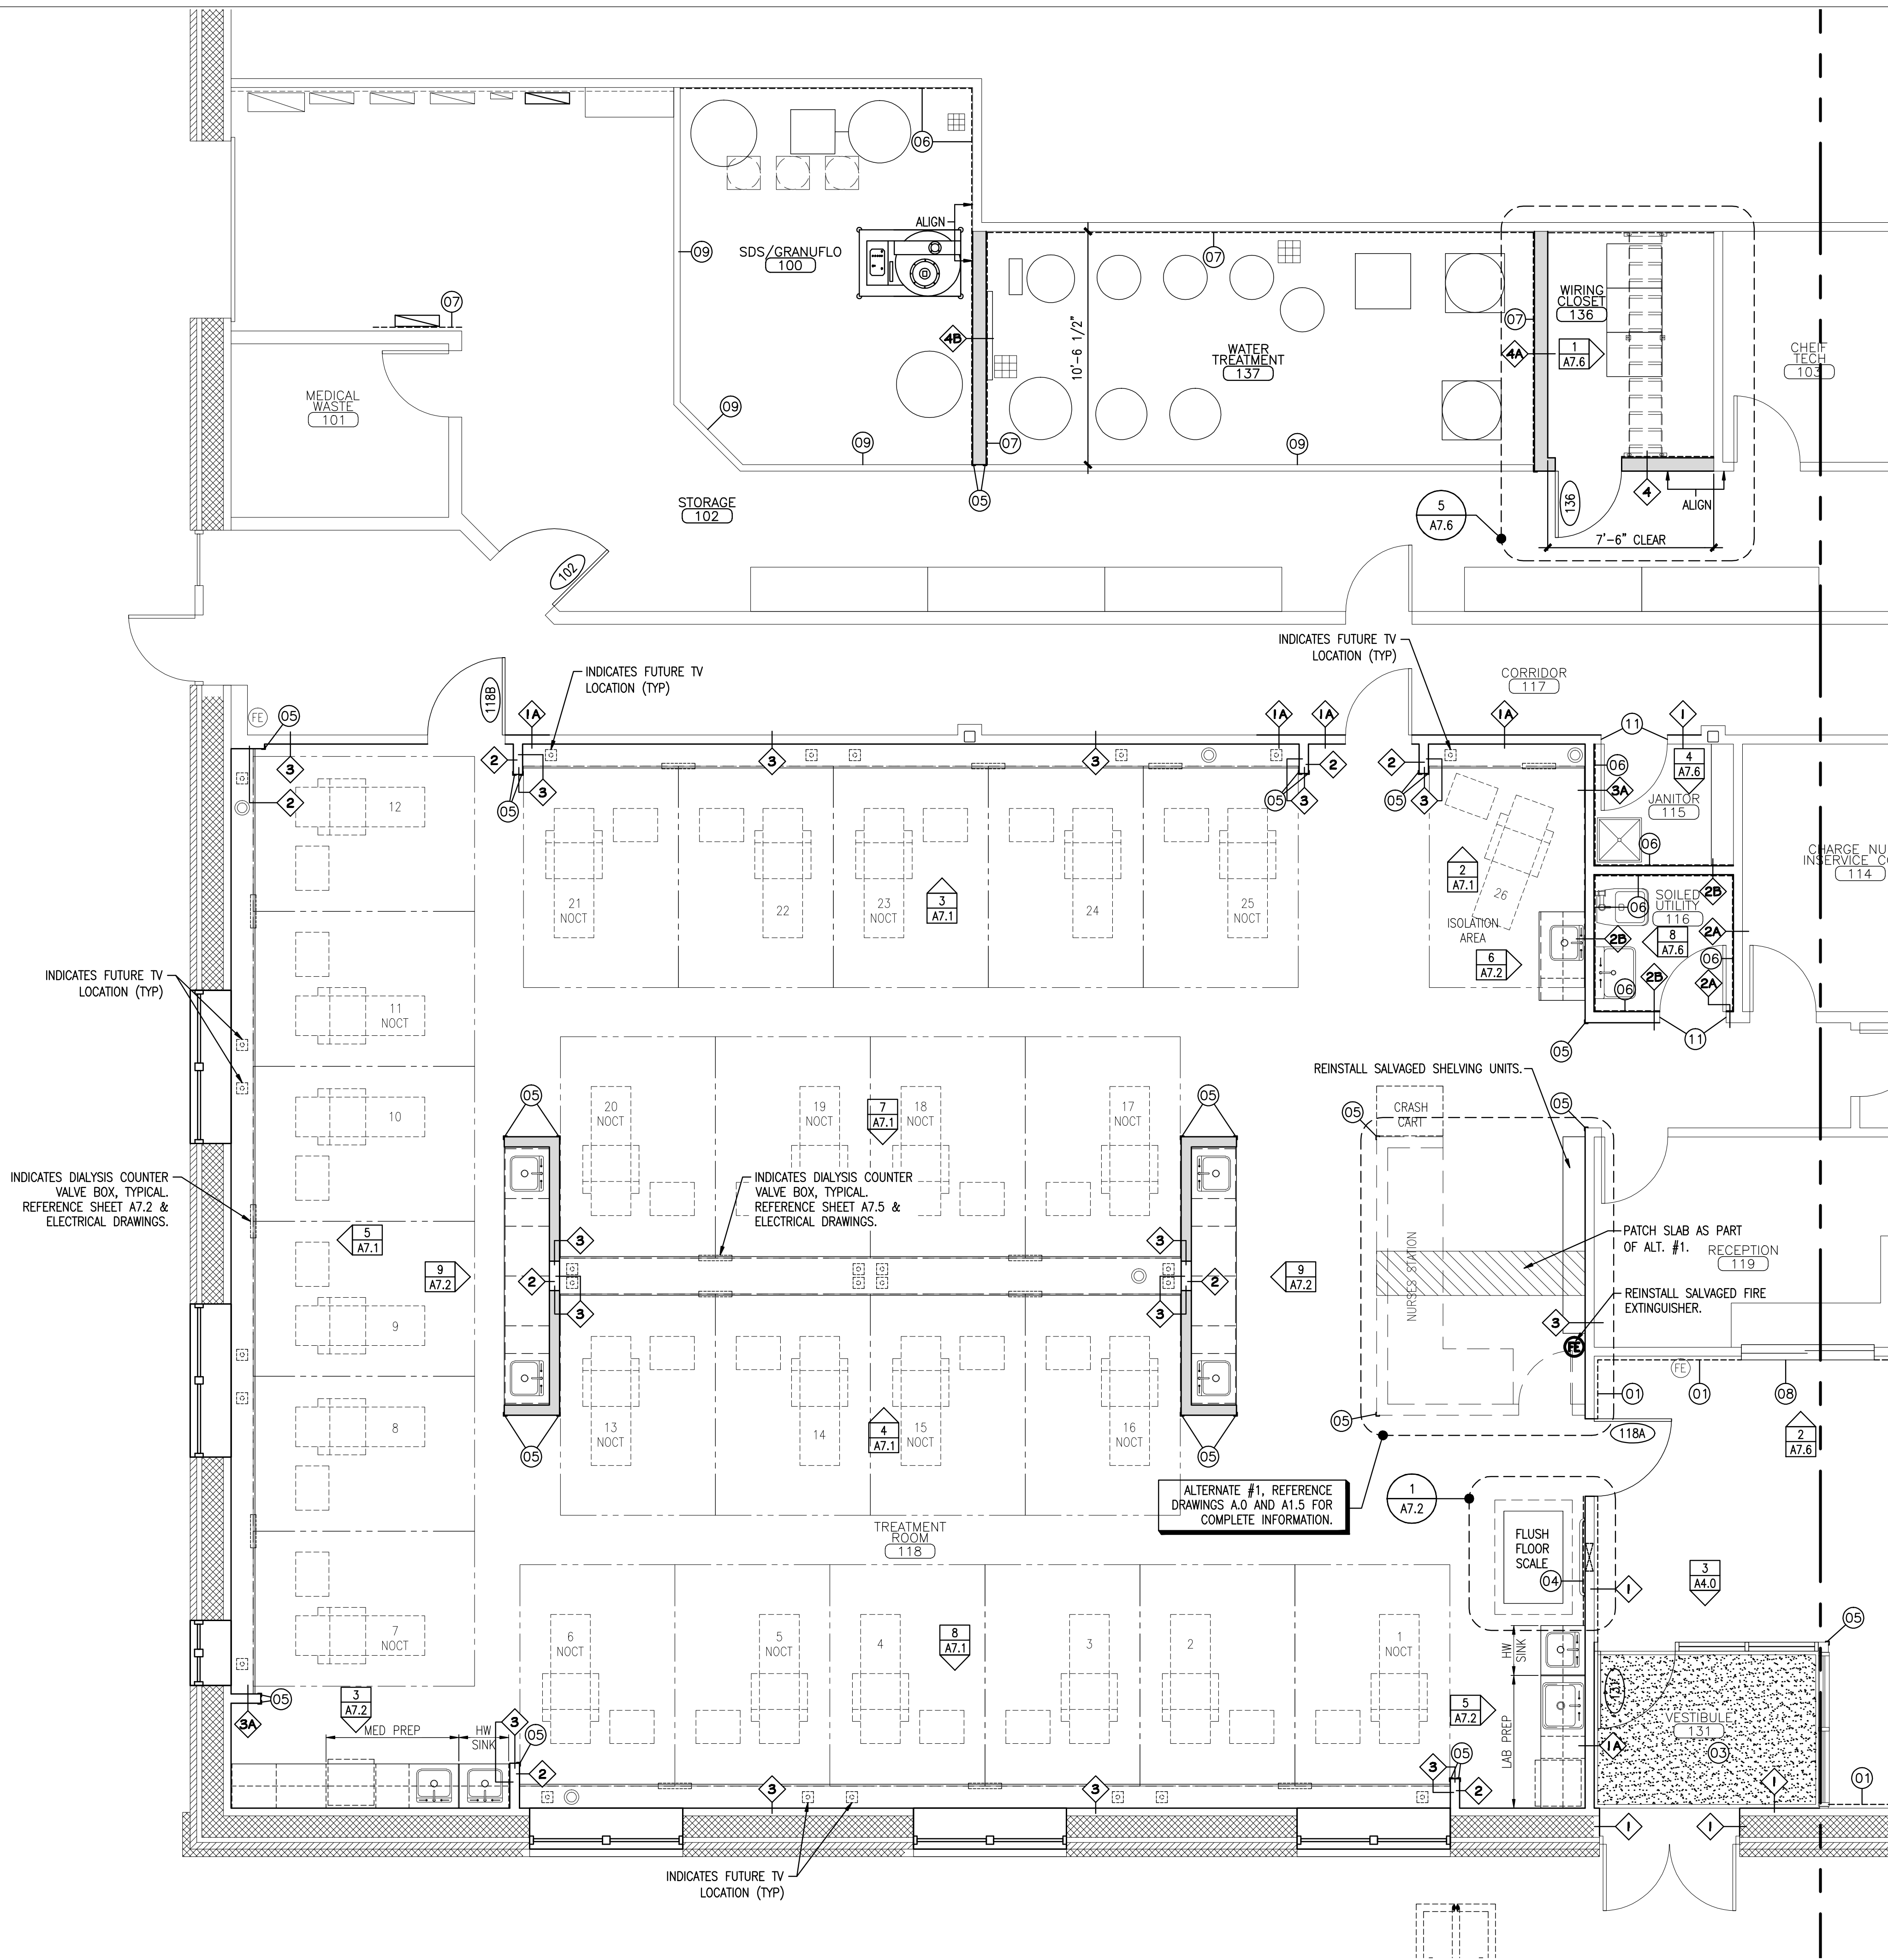

A FLOOR PLAN (EAST SIDE)

REFERENCED FROM: SCALE: 1/4" = 1'-0"

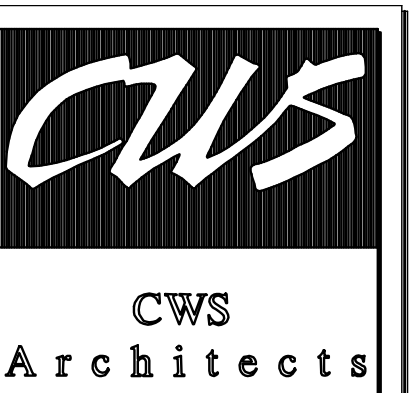

434 Cumberland Avenue
Portland, ME 04101
Phone: (207) 774-4441
Fax: (207) 774-4016
www.CWSarch.com

**THE RENOVATIONS TO
SOUTHERN MAINE DIALYSIS
PORTLAND, MAINE #190**
1600 CONGRESS STREET
PORTLAND, MAINE 04101

**FRESENIUS
MEDICAL SERVICES
DIALYSIS SERVICES
NORTH AMERICA**
1256 MAIN STREET
WALTHAM, MA 02451
(781) 891-0829
(781) 891-0830

Owner: FRESENIUS MEDICAL SERVICES DIALYSIS SERVICES NORTH AMERICA

REVISIONS:	Date:	Description:

Drawing Title: **FLOOR PLAN (EAST SIDE)**
Scale: 1/4" = 1'-0"
Date: 9/04/2007
CWS Proj. No.: 2006-447-14t

Drawing Number:
A1.1