

Owner:


REVISIONS:	Date:	Description:

Drawing Title:
**FLOOR PLAN -
TILE PATTERN
(EAST SIDE)**


Scale: 1/4" = 1'-0"
Date: 9/04/2007
CWS Proj. No.: 2006-447-4pt

TILE PATTERN LEGEND:

TREATMENT ROOM (118)

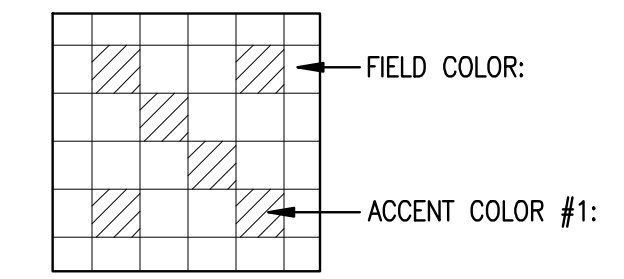

NURSE'S STATION

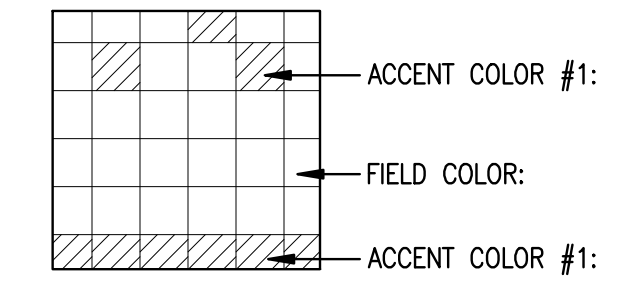

WAITING

