

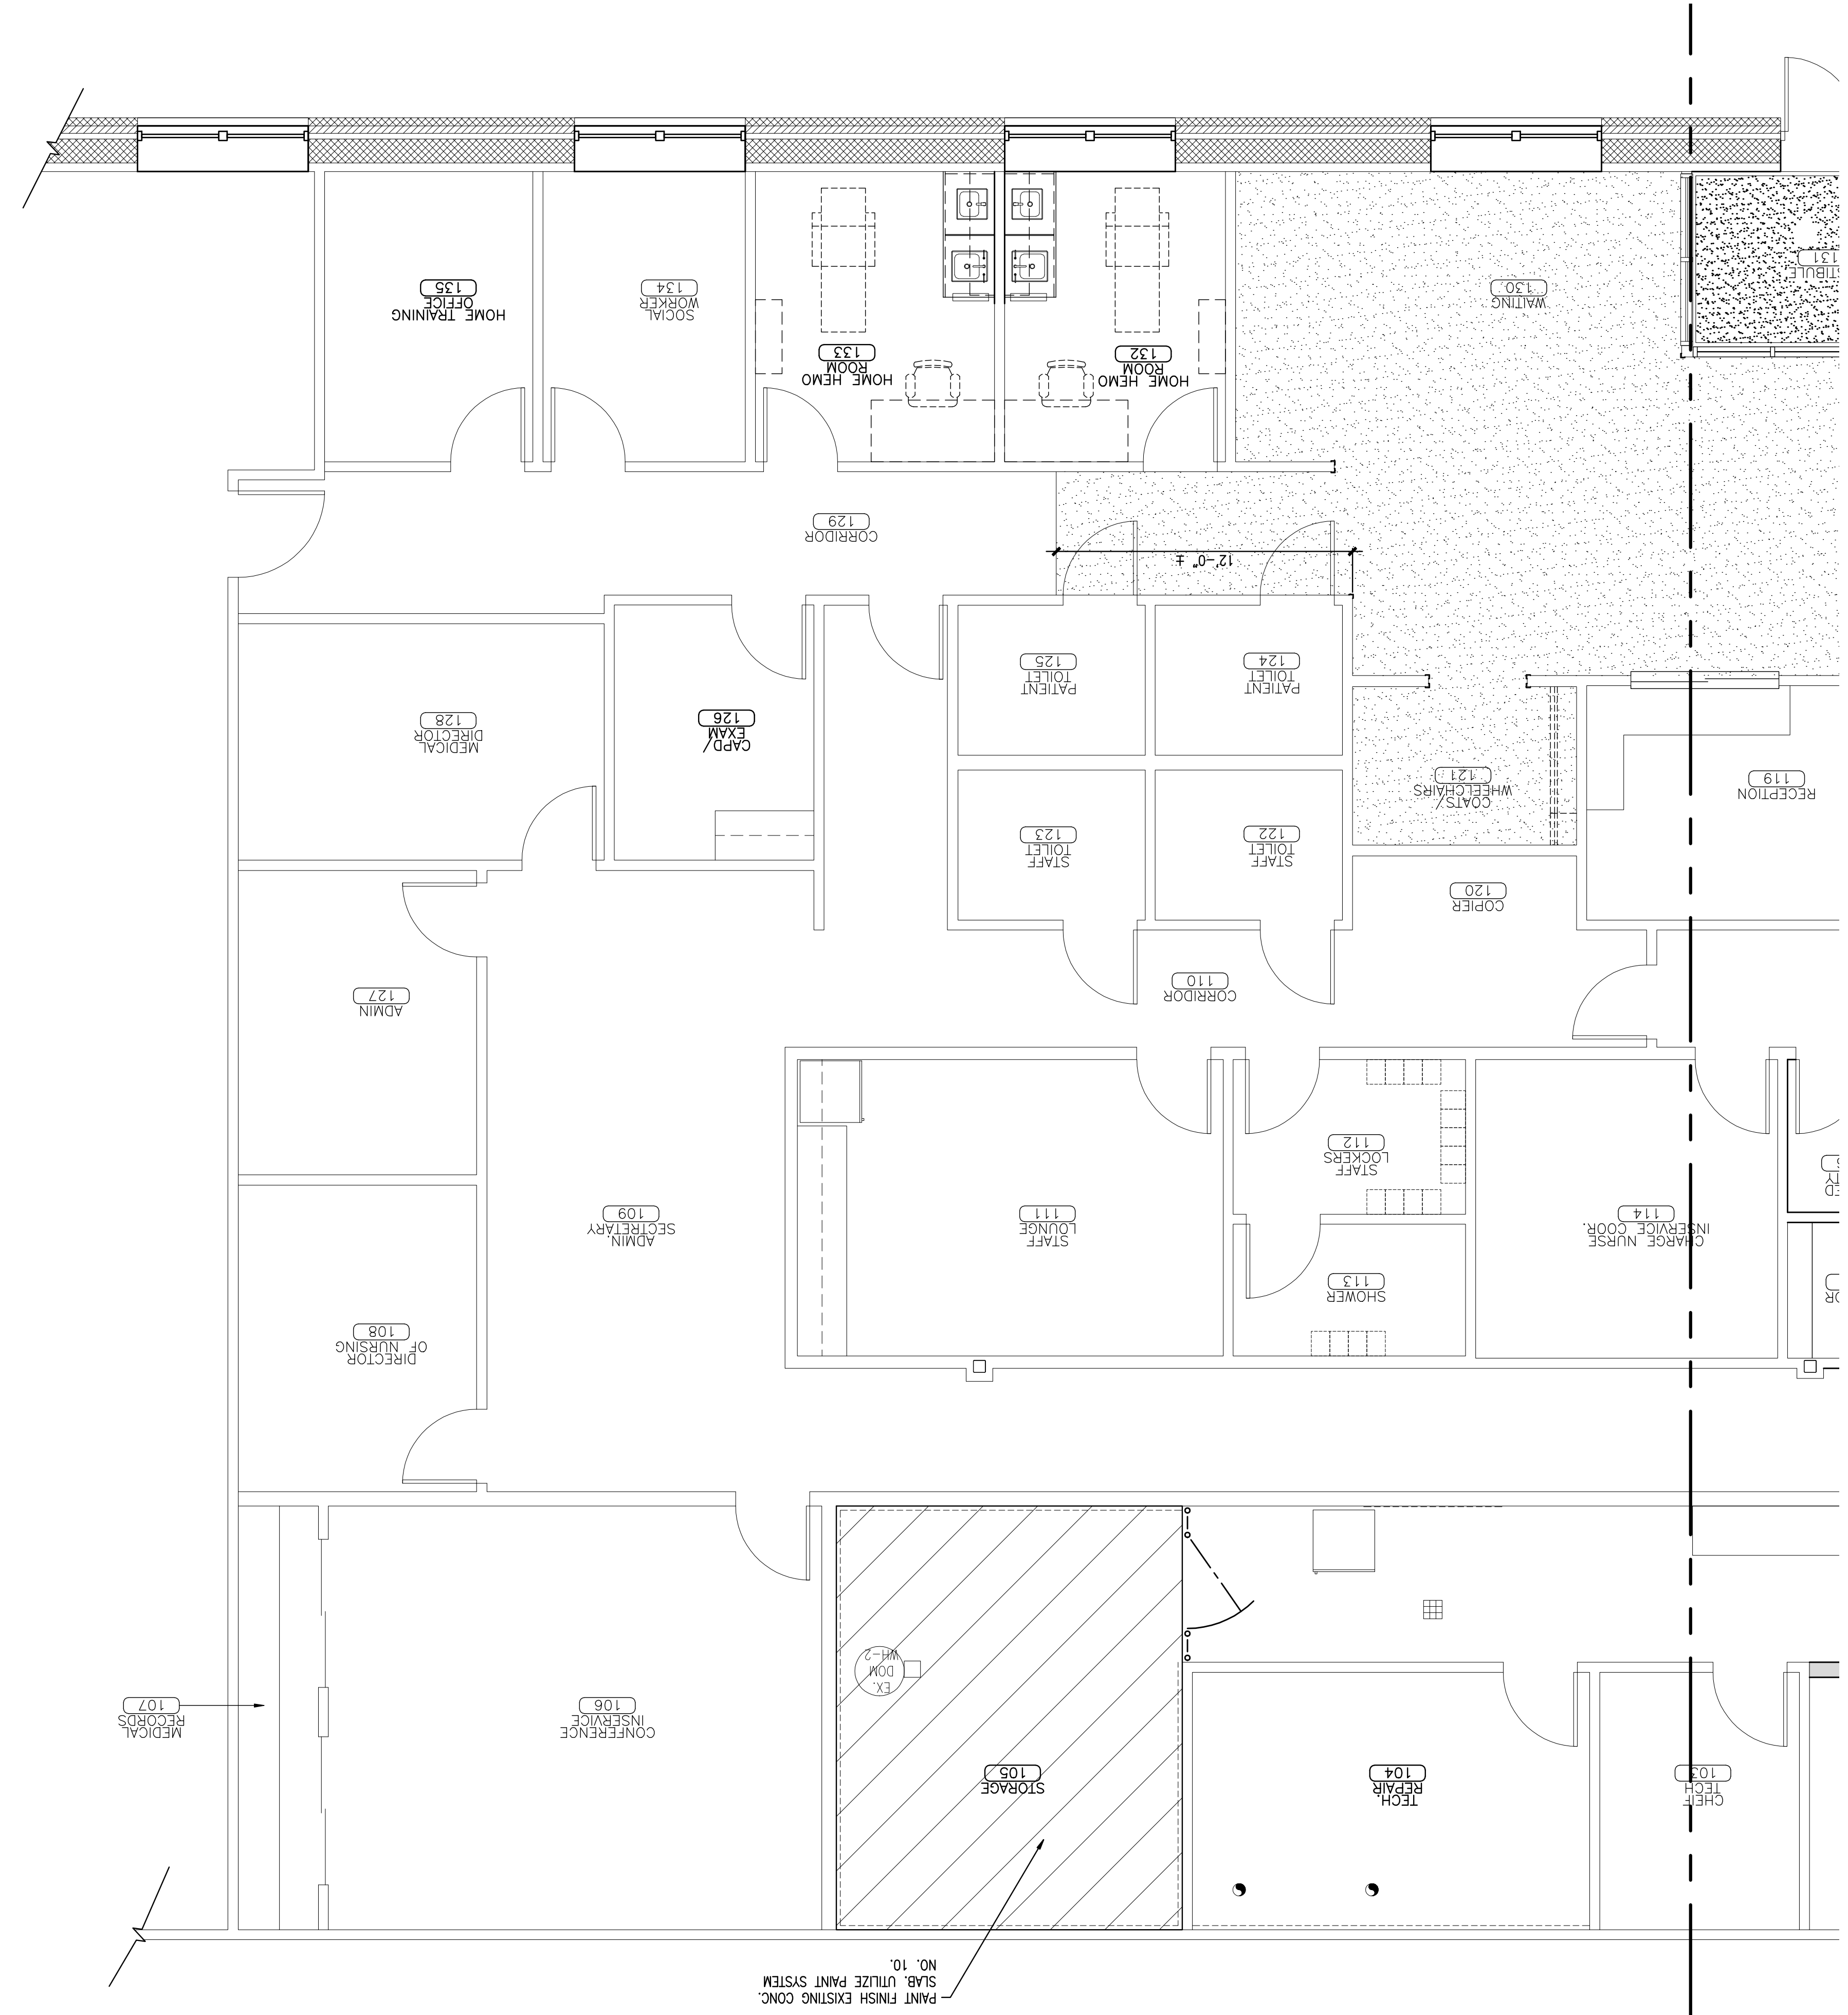


TILE PATTERN LEGEND:

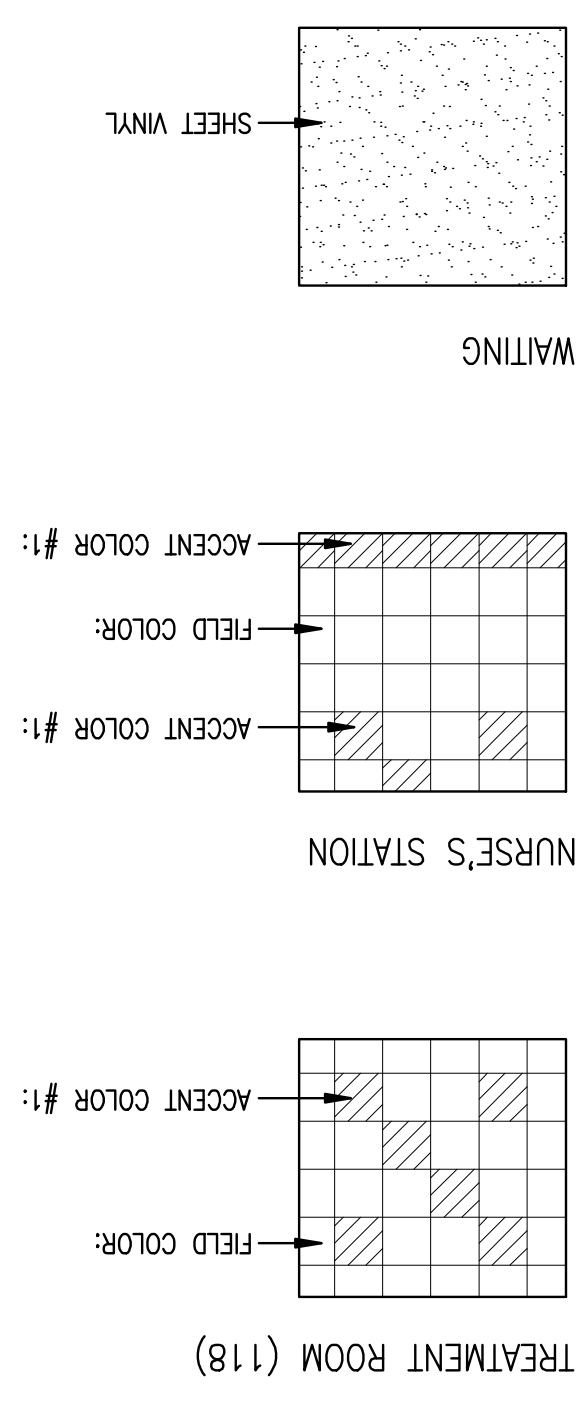

PAINT FINISH EXISTING CONC. SLAB, UTILIZE PAINT SYSTEM NO. 10.

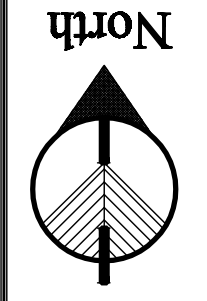

Drawing Title:
**FLOOR PLAN -
TILE PATTERN
(WEST SIDE)**

Scale: 1/4" = 1'-0"
Date: 9/04/2007
CWS Proj No.: 2006-447-1B

REVISIONS:	Date:	Description:

Owner:
**FRESENIUS
MEDICAL SERVICES
DIALYSIS SERVICES
NORTH AMERICA**
1256 MAIN STREET
WALTHAM, MA 02451
(781) 891-0839
(781) 891-0830

**THE RENOVATIONS TO
SOUTHERN MAINE DIALYSIS
PORTLAND, MAINE #1190**
1600 CONGRESS STREET
PORTLAND, MAINE 04101

434 Cumberland Avenue
Portland, ME 04101
Phone: (207) 774-4441
Fax: (207) 774-4016
www.CWSarch.com



Drawing Number:
A1.4