



TILE PATTERN LEGEND:


CORRIDOR (129)

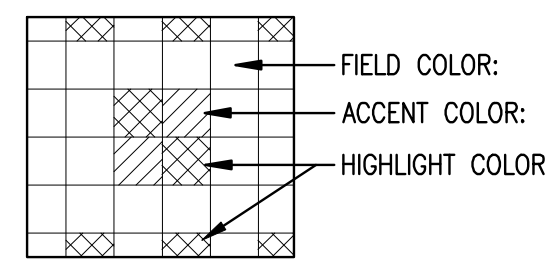




TREATMENT ROOM (118)

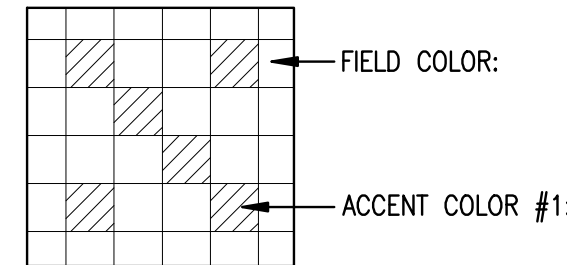

NURSE'S STATION

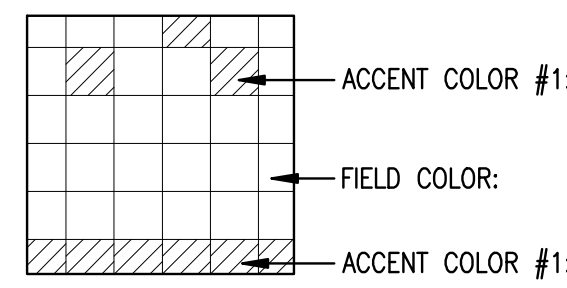

WAITING

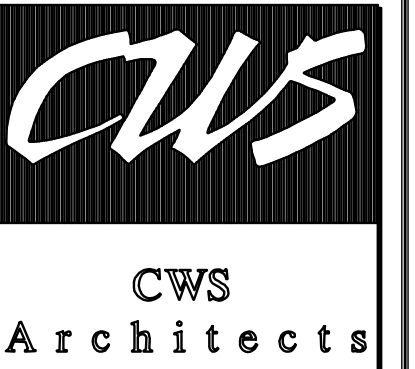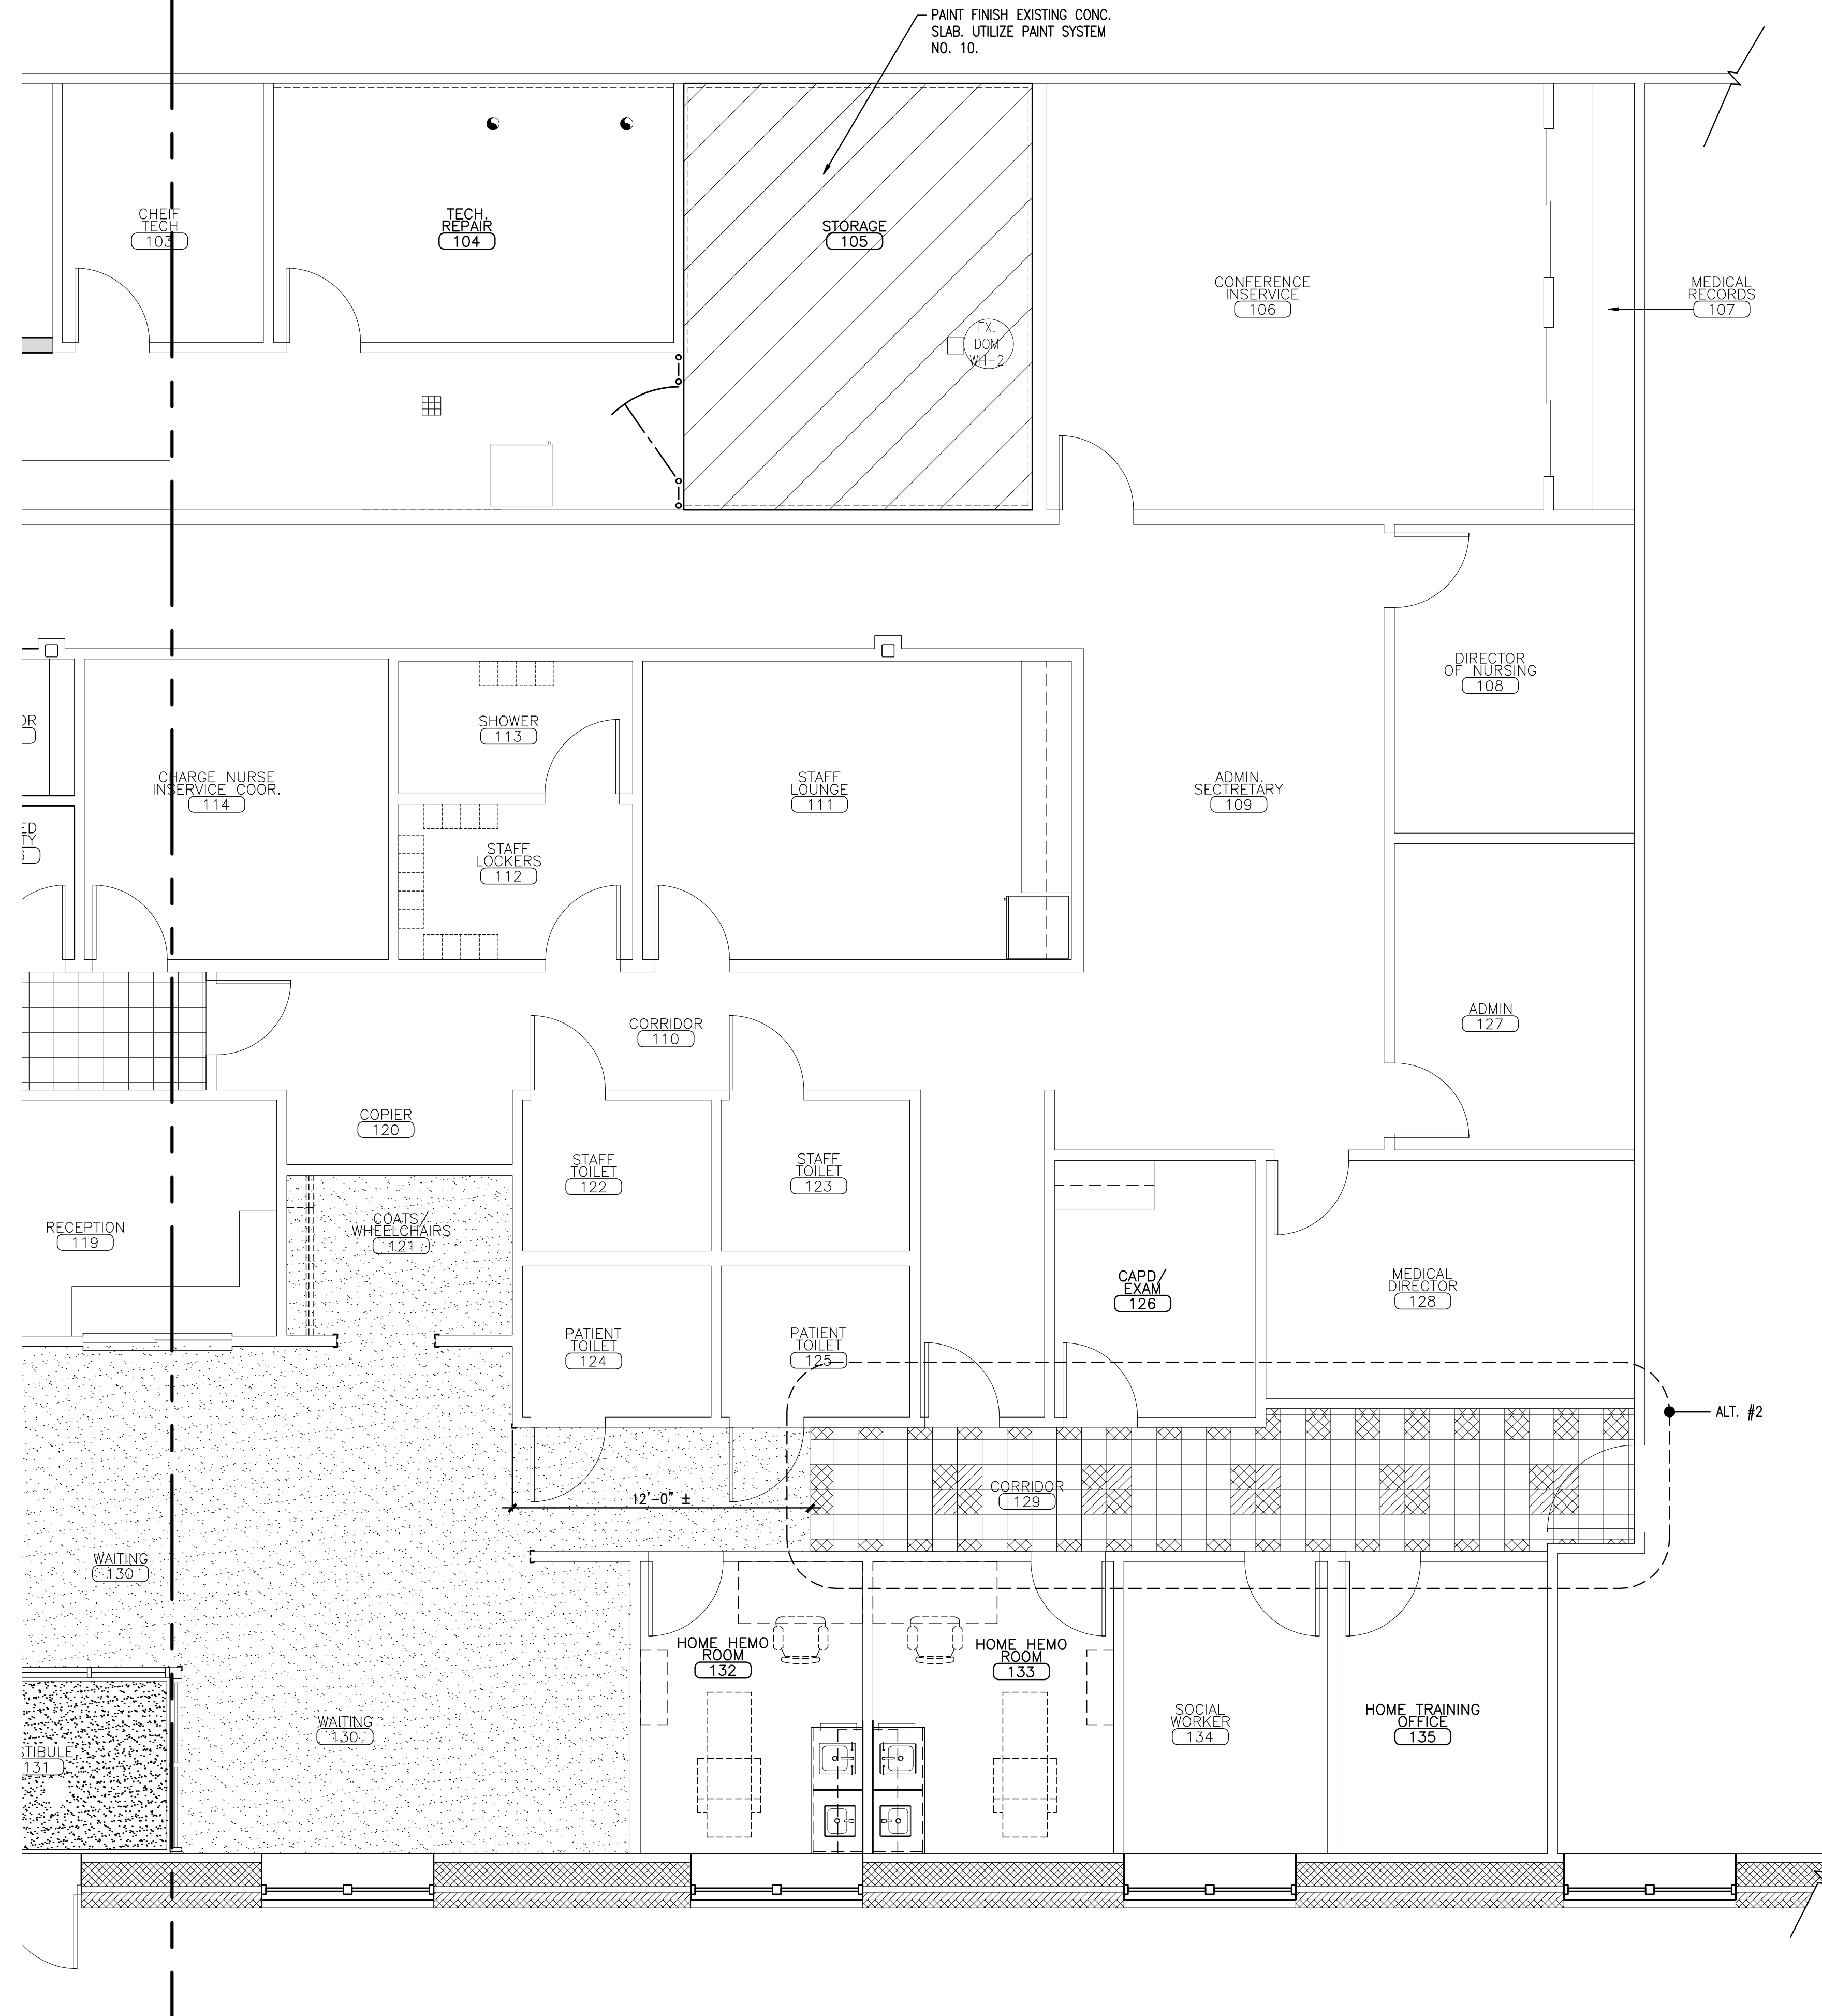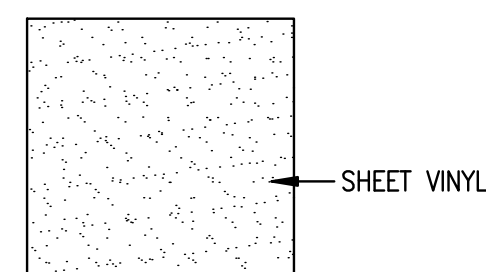


CWS
Architects
434 Cumberland Avenue
Portland, ME 04101
Phone: (207) 774-4441
Fax: (207) 774-4016
www.CWSarch.com

THE RENOVATIONS TO
SOUTHERN MAINE DIALYSIS
PORTLAND, MAINE #190
1600 CONGRESS STREET
PORTLAND, MAINE 04101

Owner: FRESenius
MEDICAL SERVICES
DIALYSIS SERVICES
NORTH AMERICA
1296 MAIN STREET
WALTHAM, MA 02451
(781) 891-0829
(781) 891-0830

REVISIONS:	Date:	Description:

Drawing Title:
**FLOOR PLAN -
TILE PATTERN
(WEST SIDE)**
Scale: 1/4" = 1'-0"
Date: 9/04/2007
CWS Proj. No.: 2006-447-1pk

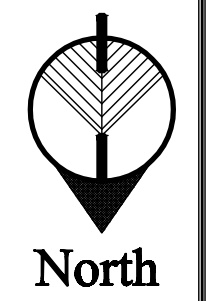

A FLOOR PLAN - TILE PATTERN (WEST SIDE)
REFERENCED FROM: SCALE: 1/4" = 1'-0"

Drawing Number:
A1.6
ALT. #2