



TILE PATTERN LEGEND:

WAITING (130)


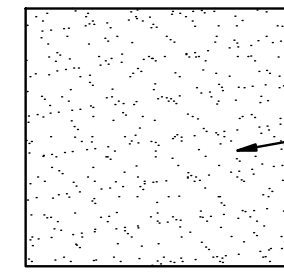


SHEET VINYL

TREATMENT ROOM (118)

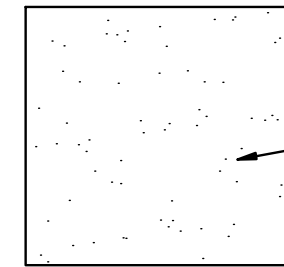

SHEET VINYL

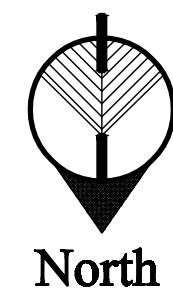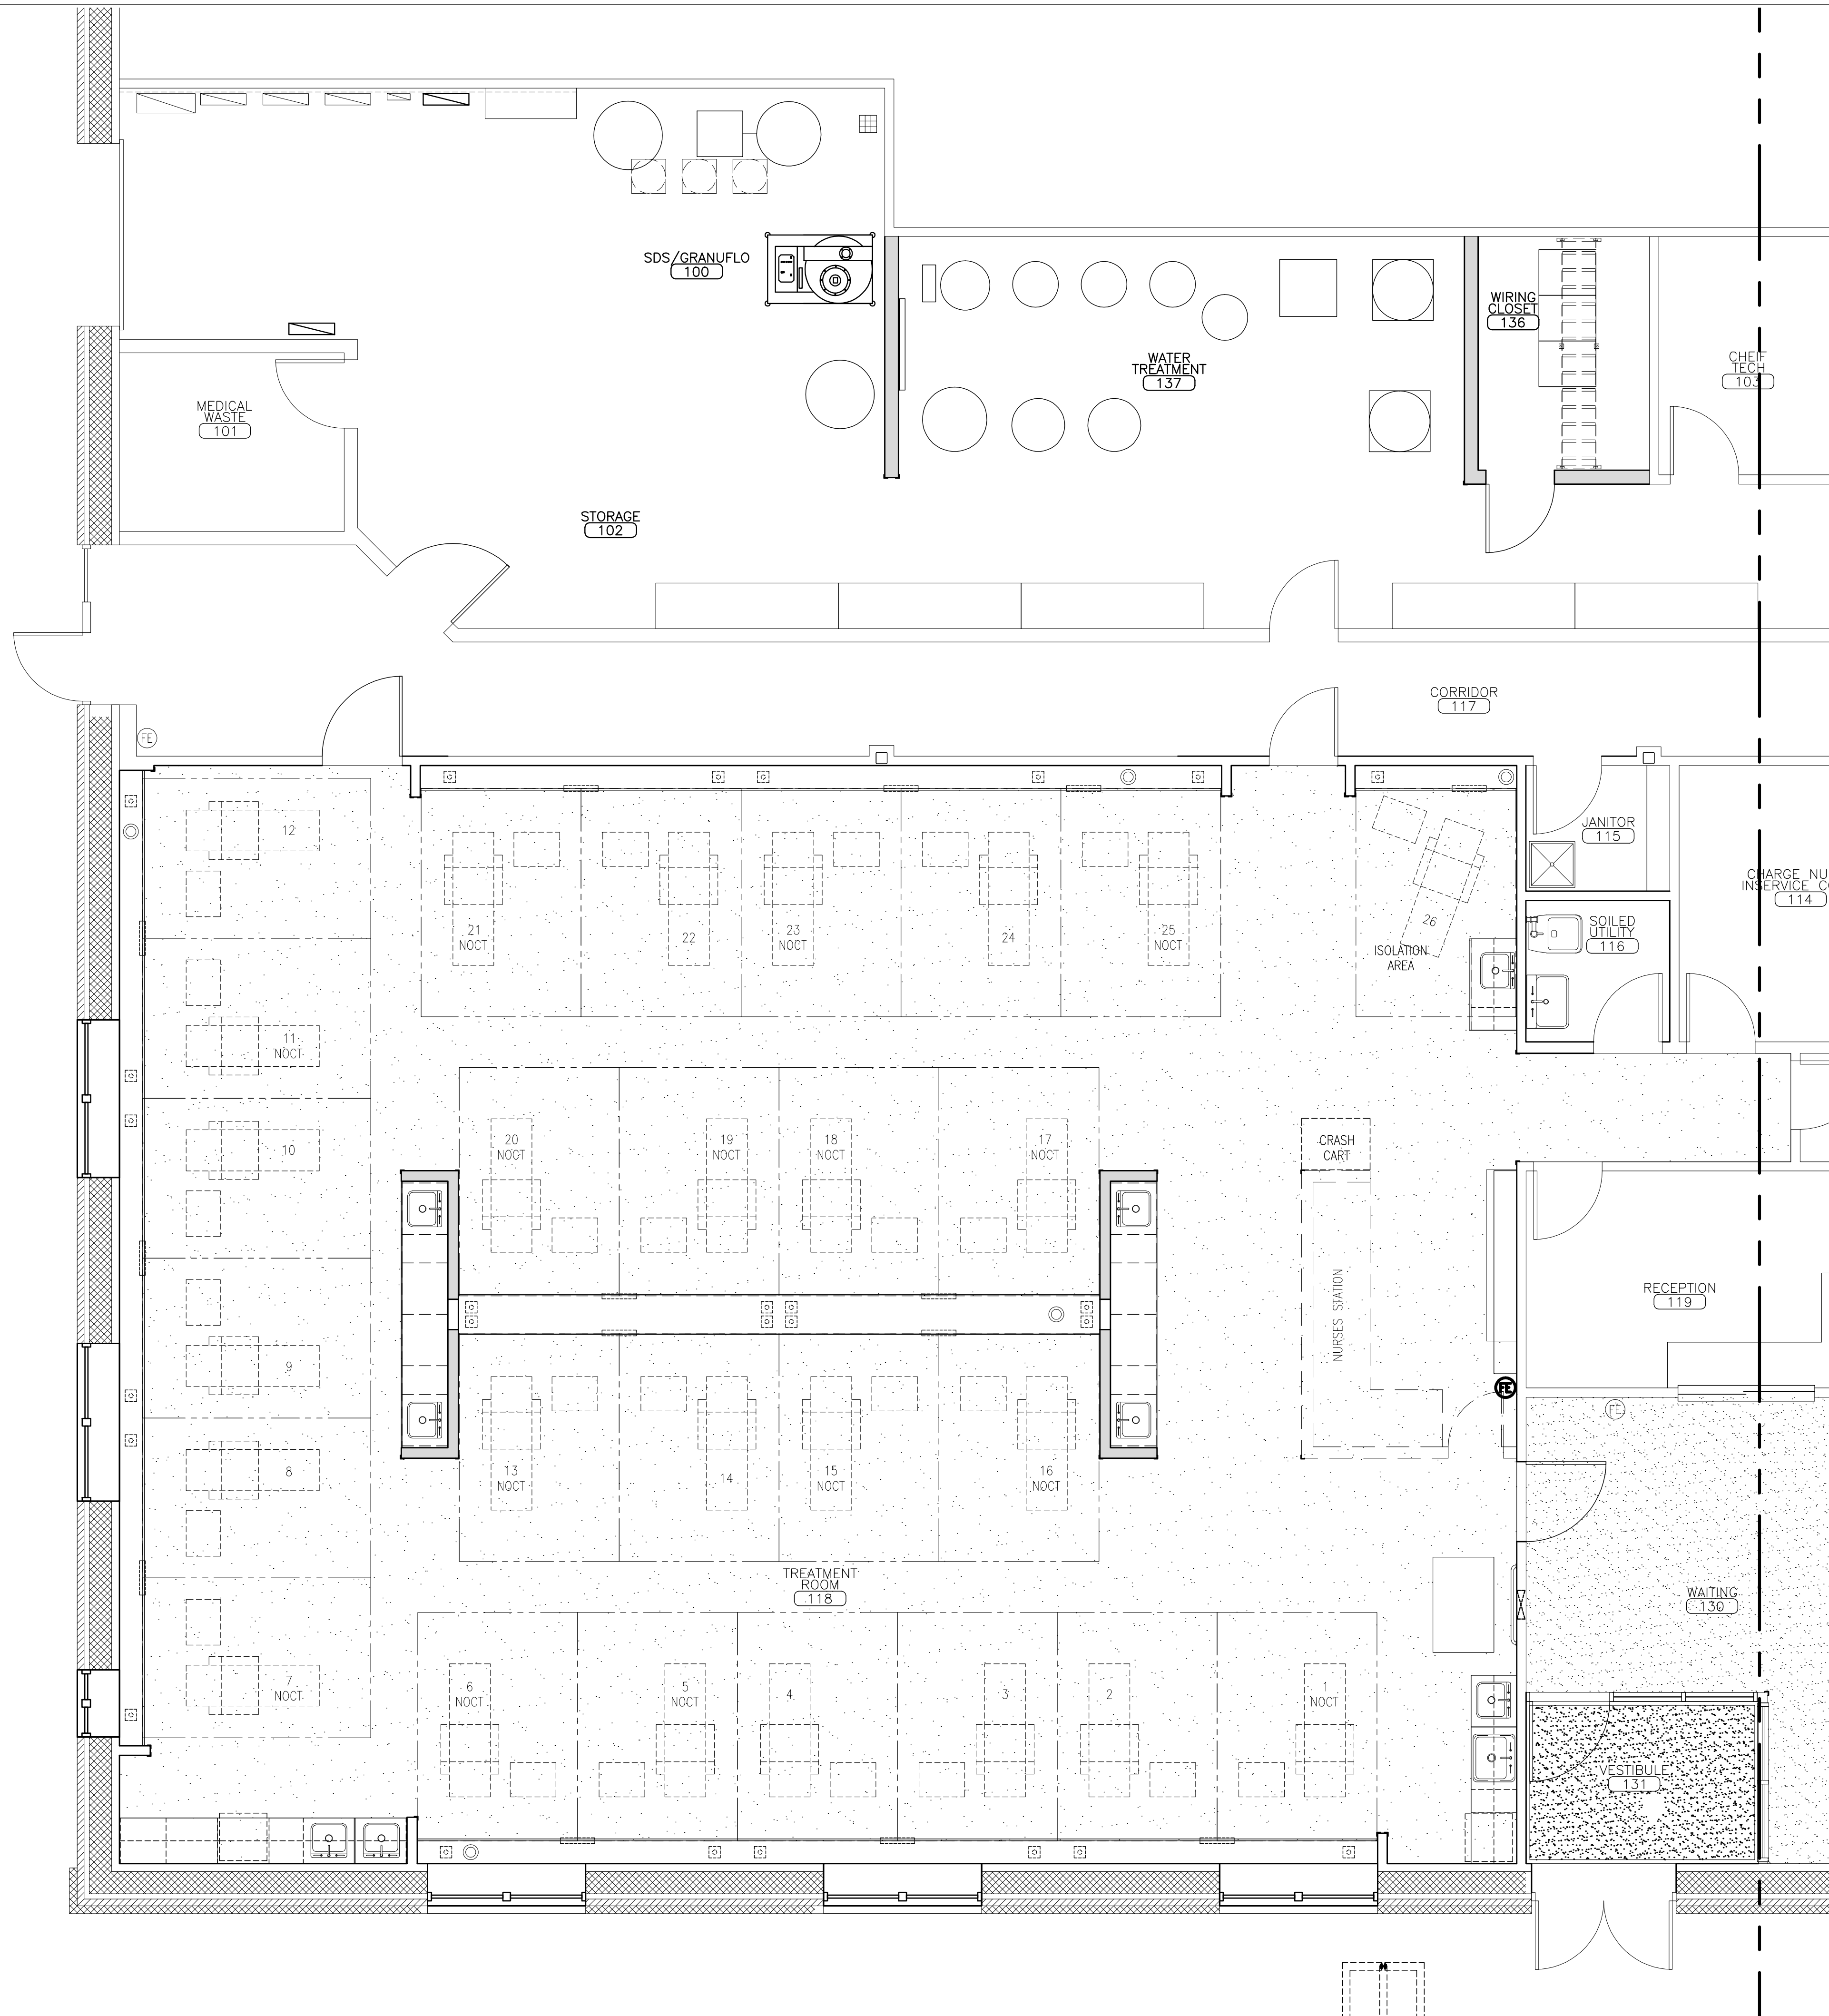

434 Cumberland Avenue
Portland, ME 04101
Phone: (207) 774-4441
Fax: (207) 774-4016
www.CWSarch.com

**THE RENOVATIONS TO
SOUTHERN MAINE DIALYSIS
PORTLAND, MAINE #190**
1600 CONGRESS STREET
PORTLAND, MAINE 04101

**FRESENIUS
MEDICAL SERVICES
DIALYSIS SERVICES
NORTH AMERICA**
1296 MAIN STREET
WALTHAM, MA 02451
(781) 891-0829
(781) 891-0830

Owner:

REVISIONS:	Date:	Description:

Drawing Title:
**FLOOR PLAN -
TILE PATTERN
(EAST SIDE)**

Scale: 1/4" = 1'-0"
Date: 9/04/2007
CWS Proj. No.: 2006-447-1pt

Drawing Number:
A1.7
ALT. #3

A FLOOR PLAN - TILE PATTERN (EAST SIDE)
REFERENCED FROM: SCALE: 1/4" = 1'-0"