


WALL PARTITION TYPES
SCALE: 1/2" = 1'-0"

ROOF / CEILING ASSEMBLY
SCALE: 1/2" = 1'-0"

FLOOR / CEILING ASSEMBLY
SCALE: 1/2" = 1'-0"

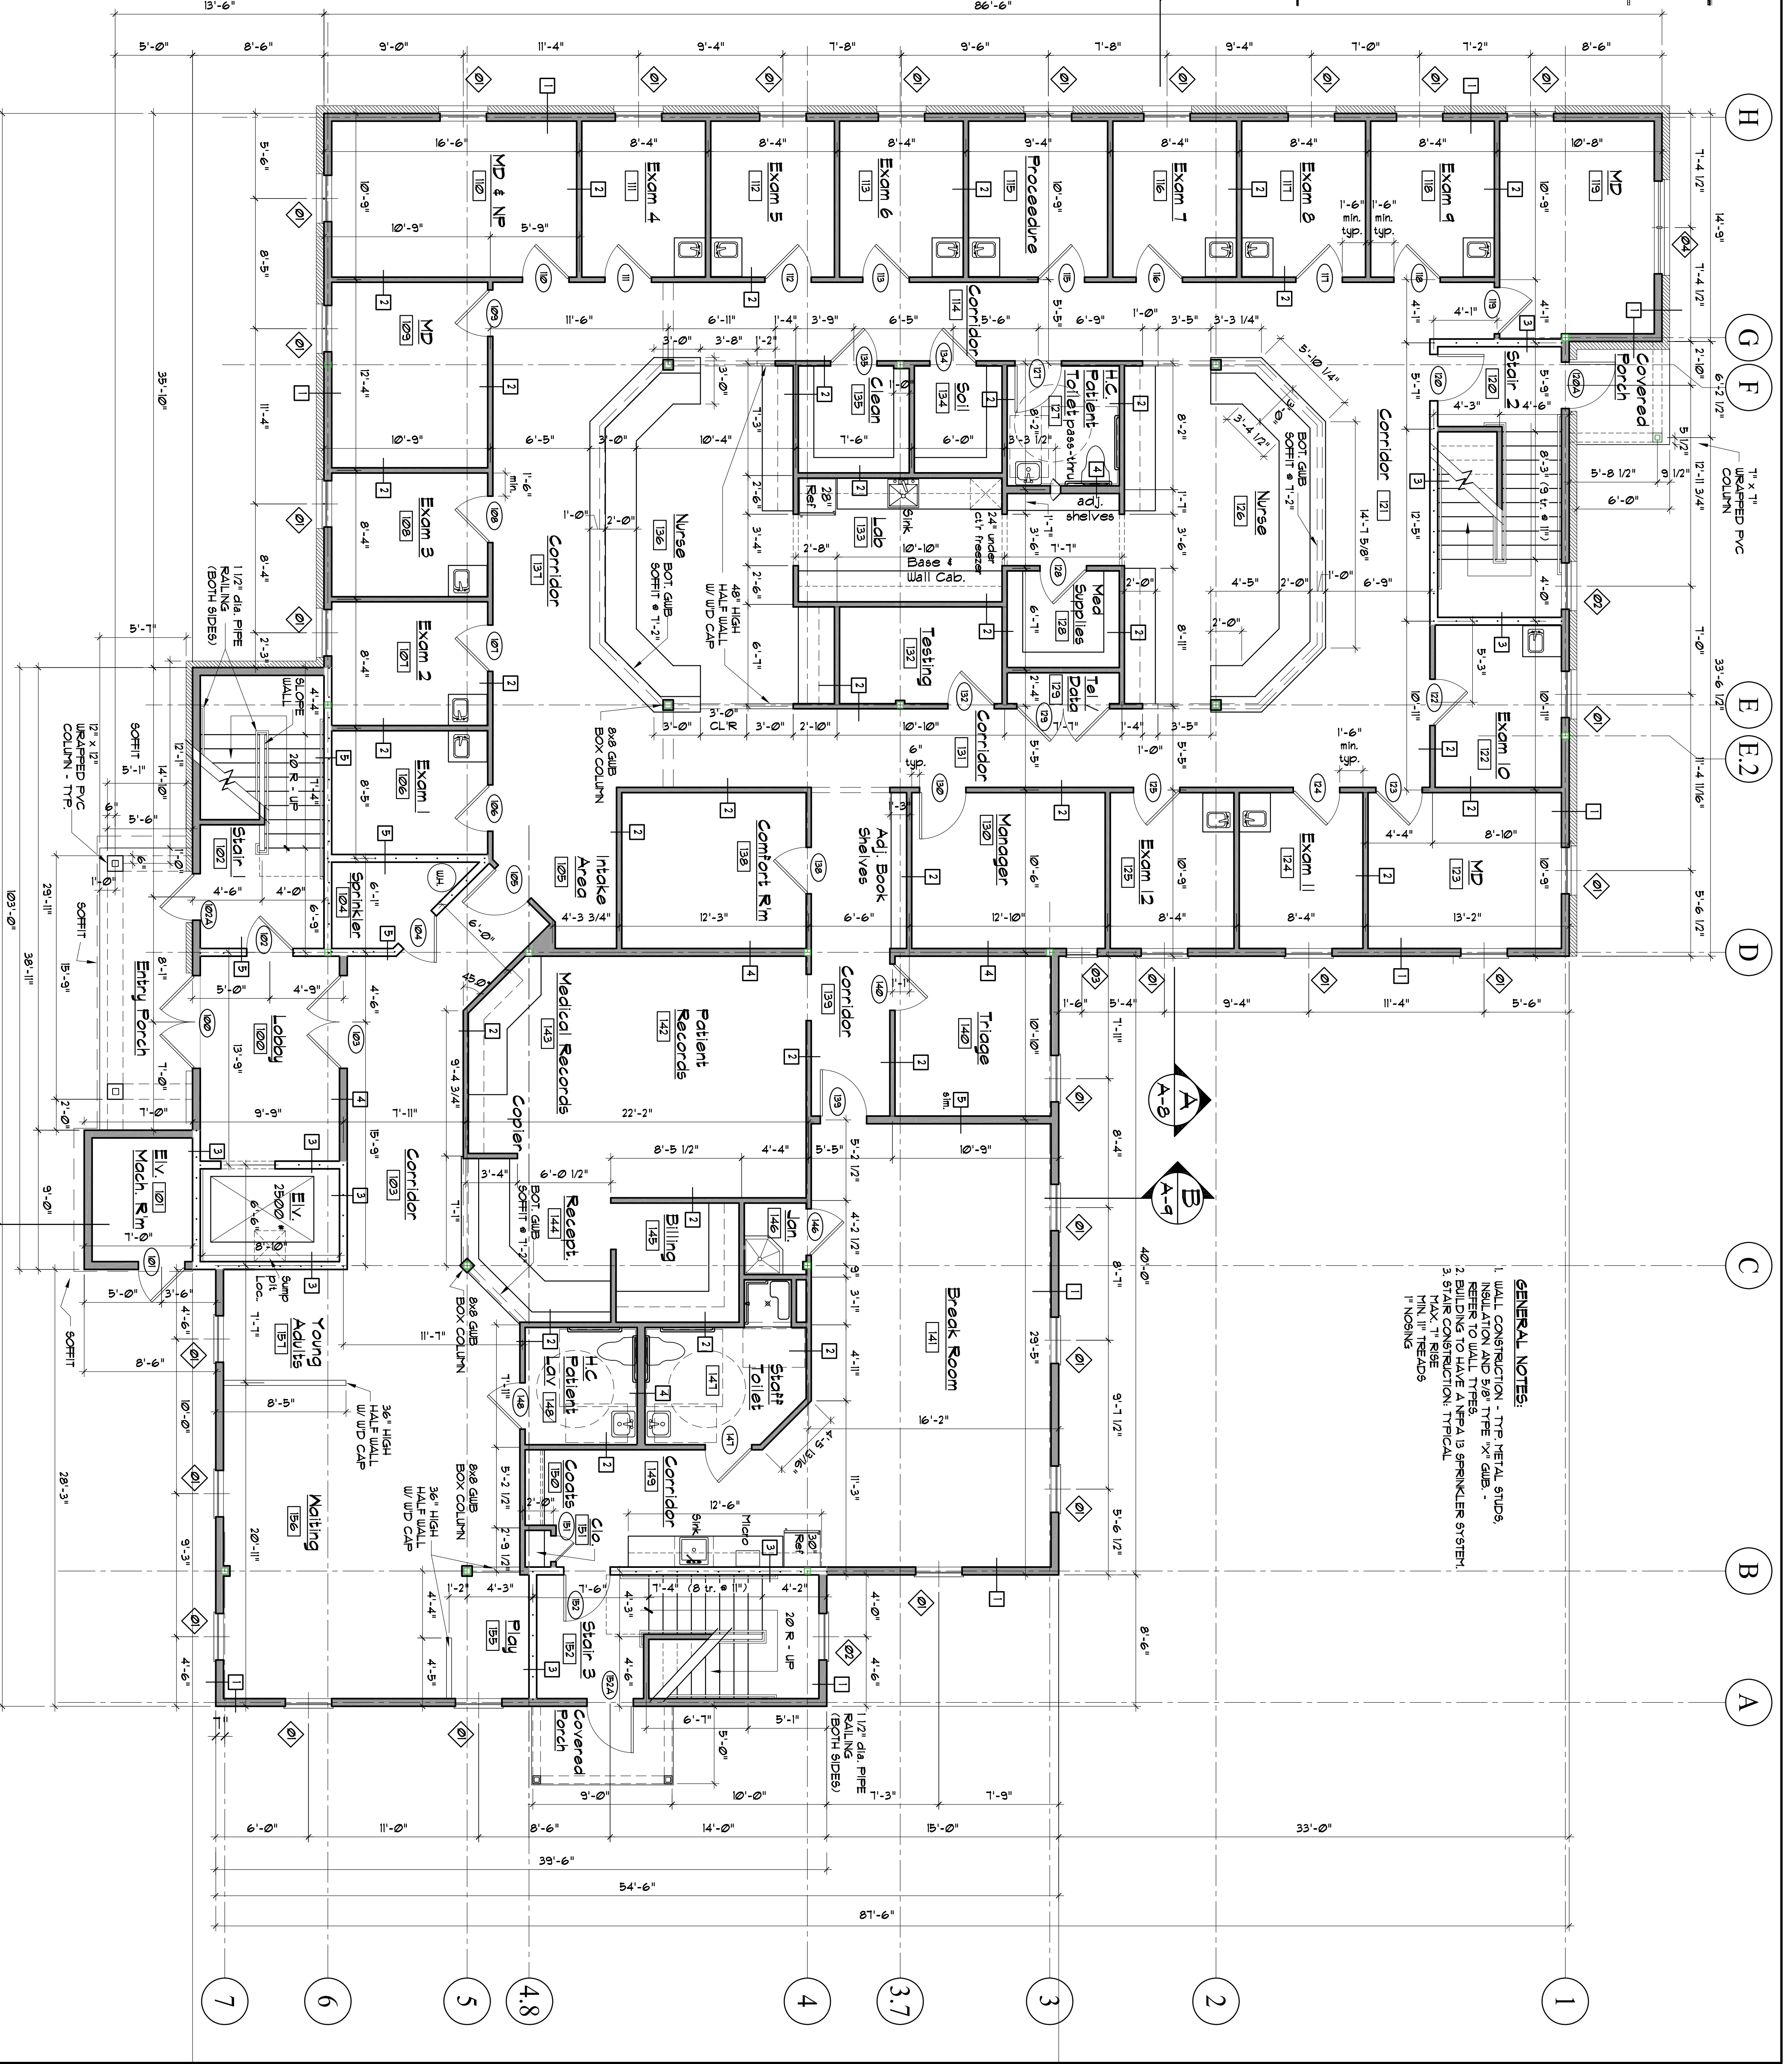

7 FIRST FLOOR PLAN (CONC. FLOOR SLAB E.L.V. = 41'-0")
SCALE: 3/16" = 1'-0"
GREATER PORTLAND PEDIATRICS ASSOCIATES (GPPA)

- GENERAL NOTES:**
1. WALL CONSTRUCTION - TYP. METAL STUDS, INSULATION AND 5/8" TYPE 'X' GIB.
 2. REFER TO WALL TYPES.
 3. STAIR CONSTRUCTION - TYPICAL.
 4. MAX. T. RISE.
 5. MIN. 1" TREADS.

SHEET: A3	DRAWINGS THIS SHEET 3/16" FIRST FLOOR PLAN WALL TYPES	Project: Stroudwater Station 1577 Congress Street Portland, Maine Owner: 1577 Congress Street Assoc. LLC P.O. Box 7022 Scarborough, Maine	■ DIDONATO ARCHITECTS, INC. 134 GUINEA ROAD, KENNEBUNKPORT, ME. 04046 phone: (207) 286-2900 fax: (207) 283-4895 "E" Mail address: jfdidonato@adelphia.net www.didonatoarchitects.com	NO. DATE: REVISIONS	
	DATE: 04/03/07 REVISION DATE: DRAWN BY: JFD SHEET: OF -				