




SECTION THRU HOUSE
SCALE : 1/4" = 1' - 0"

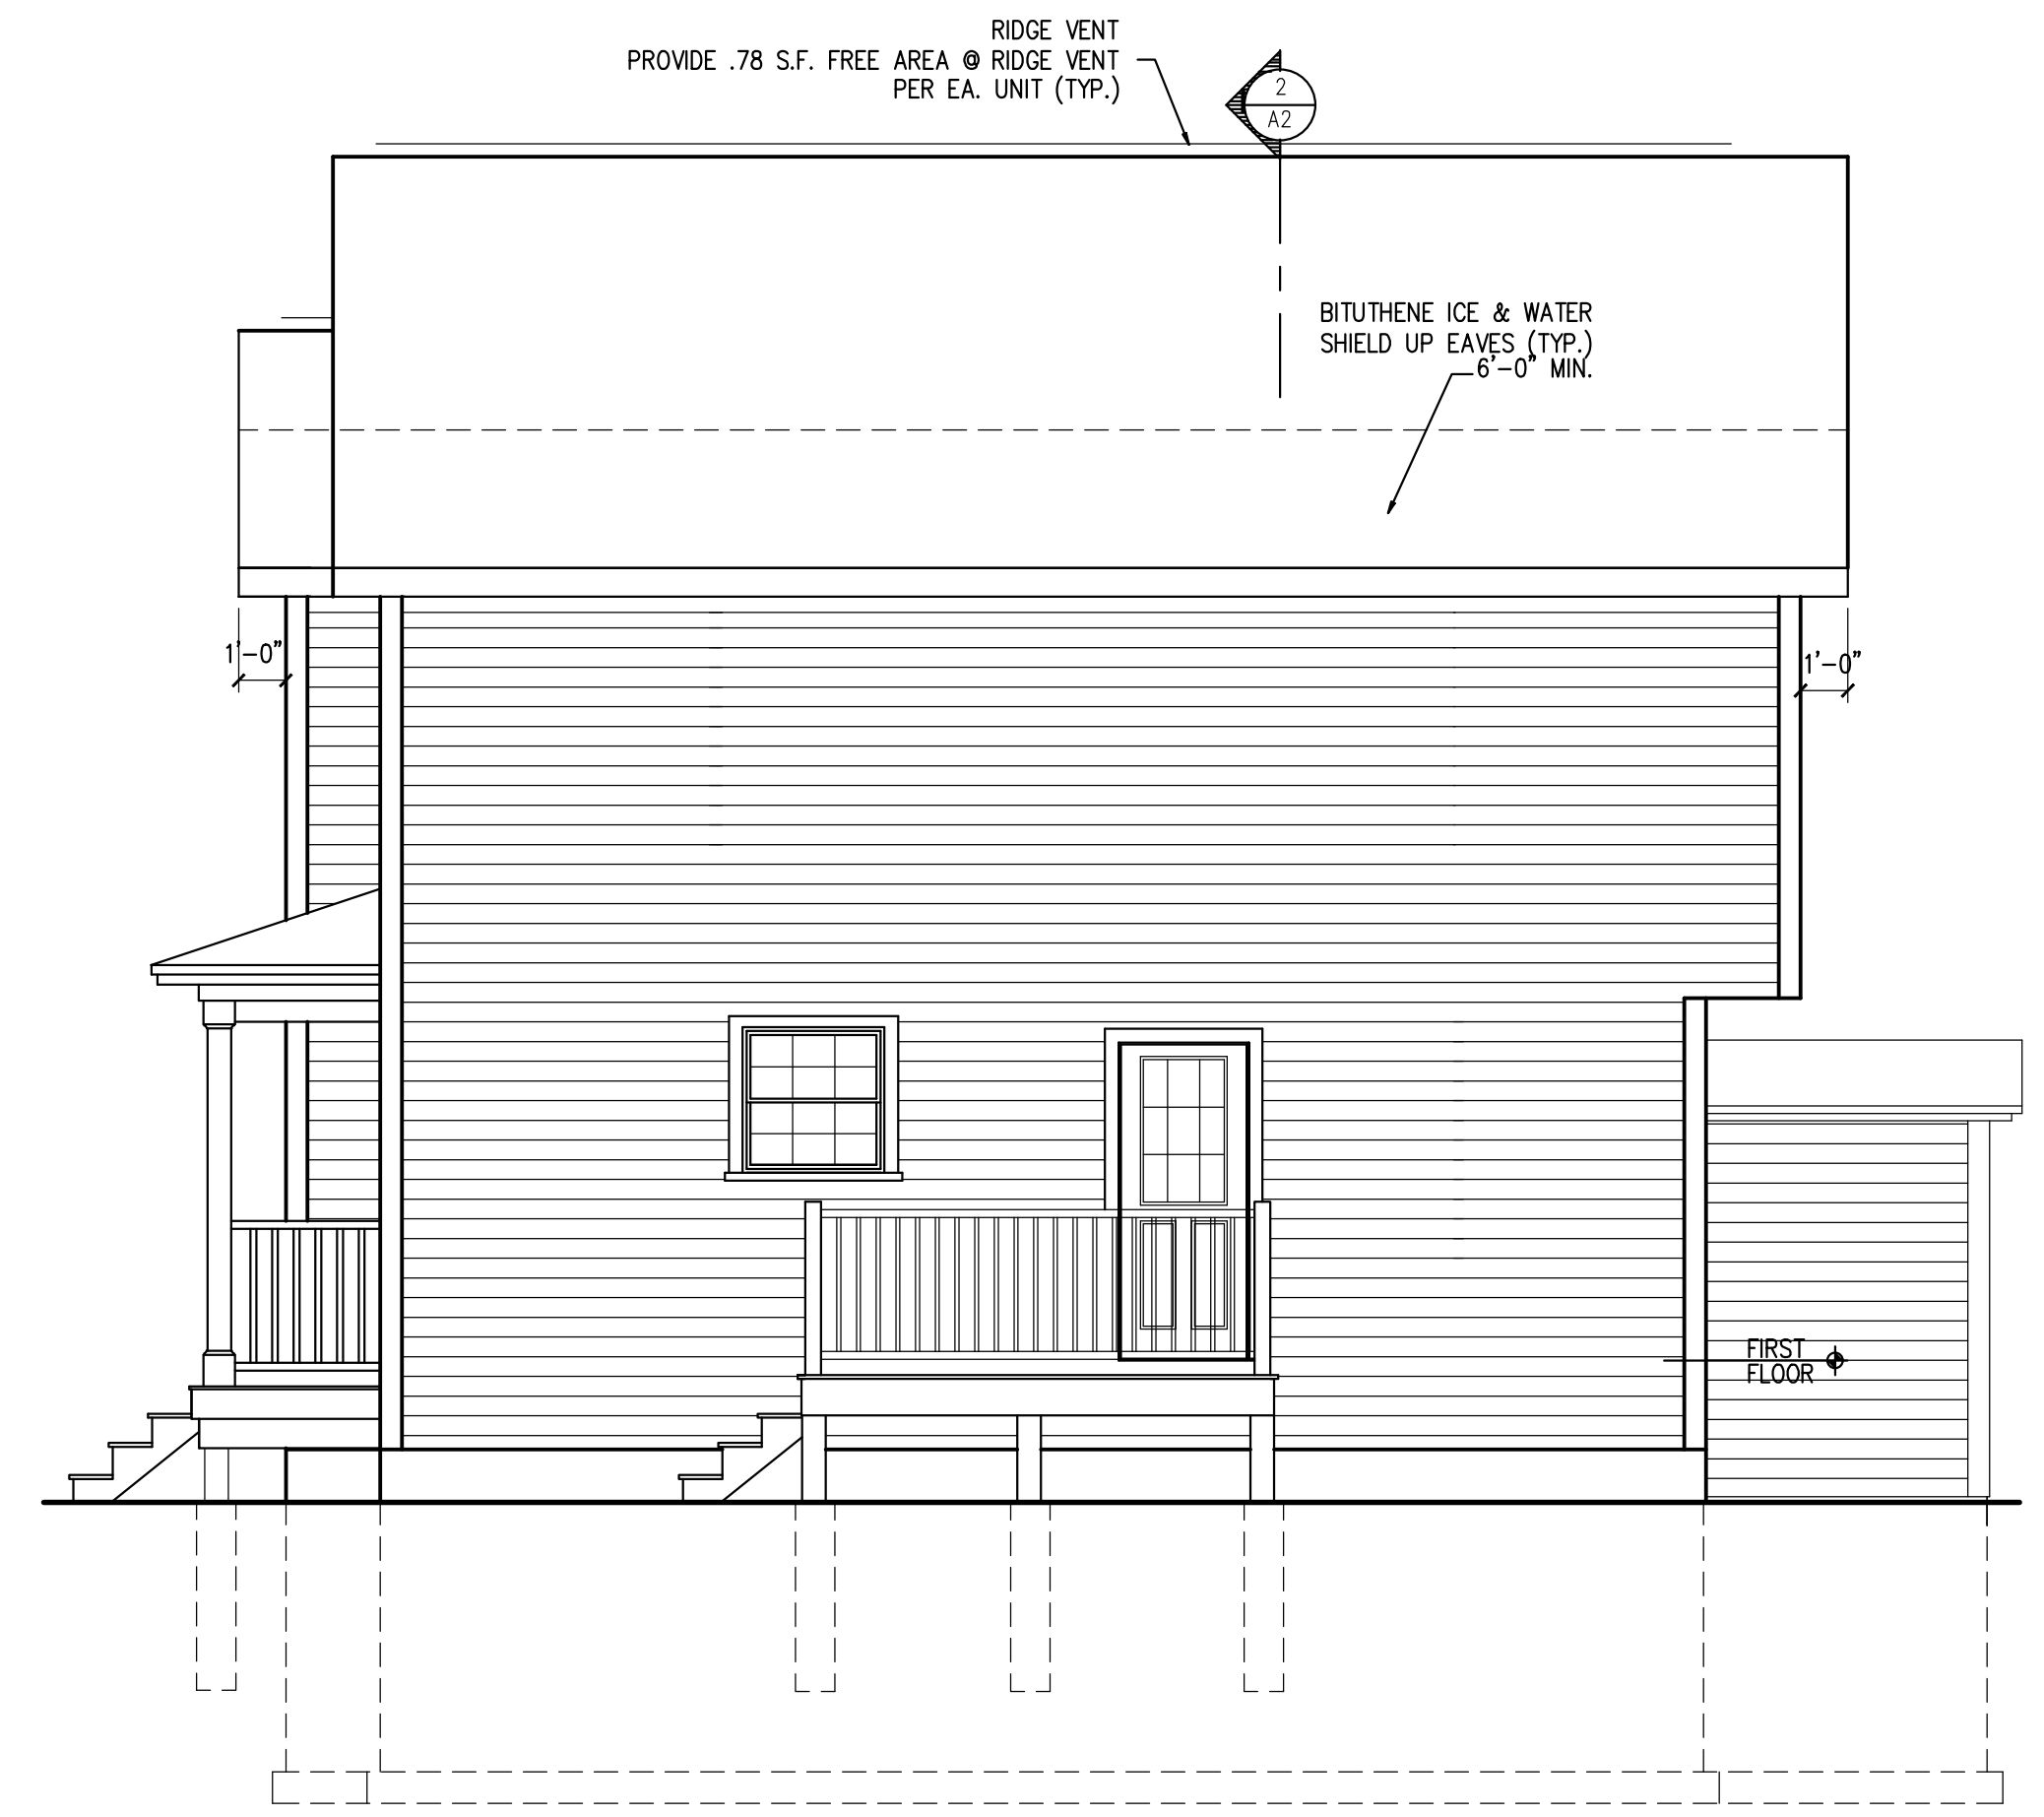

RIGHT SIDE ELEVATION
SCALE : 1/4" = 1' - 0"

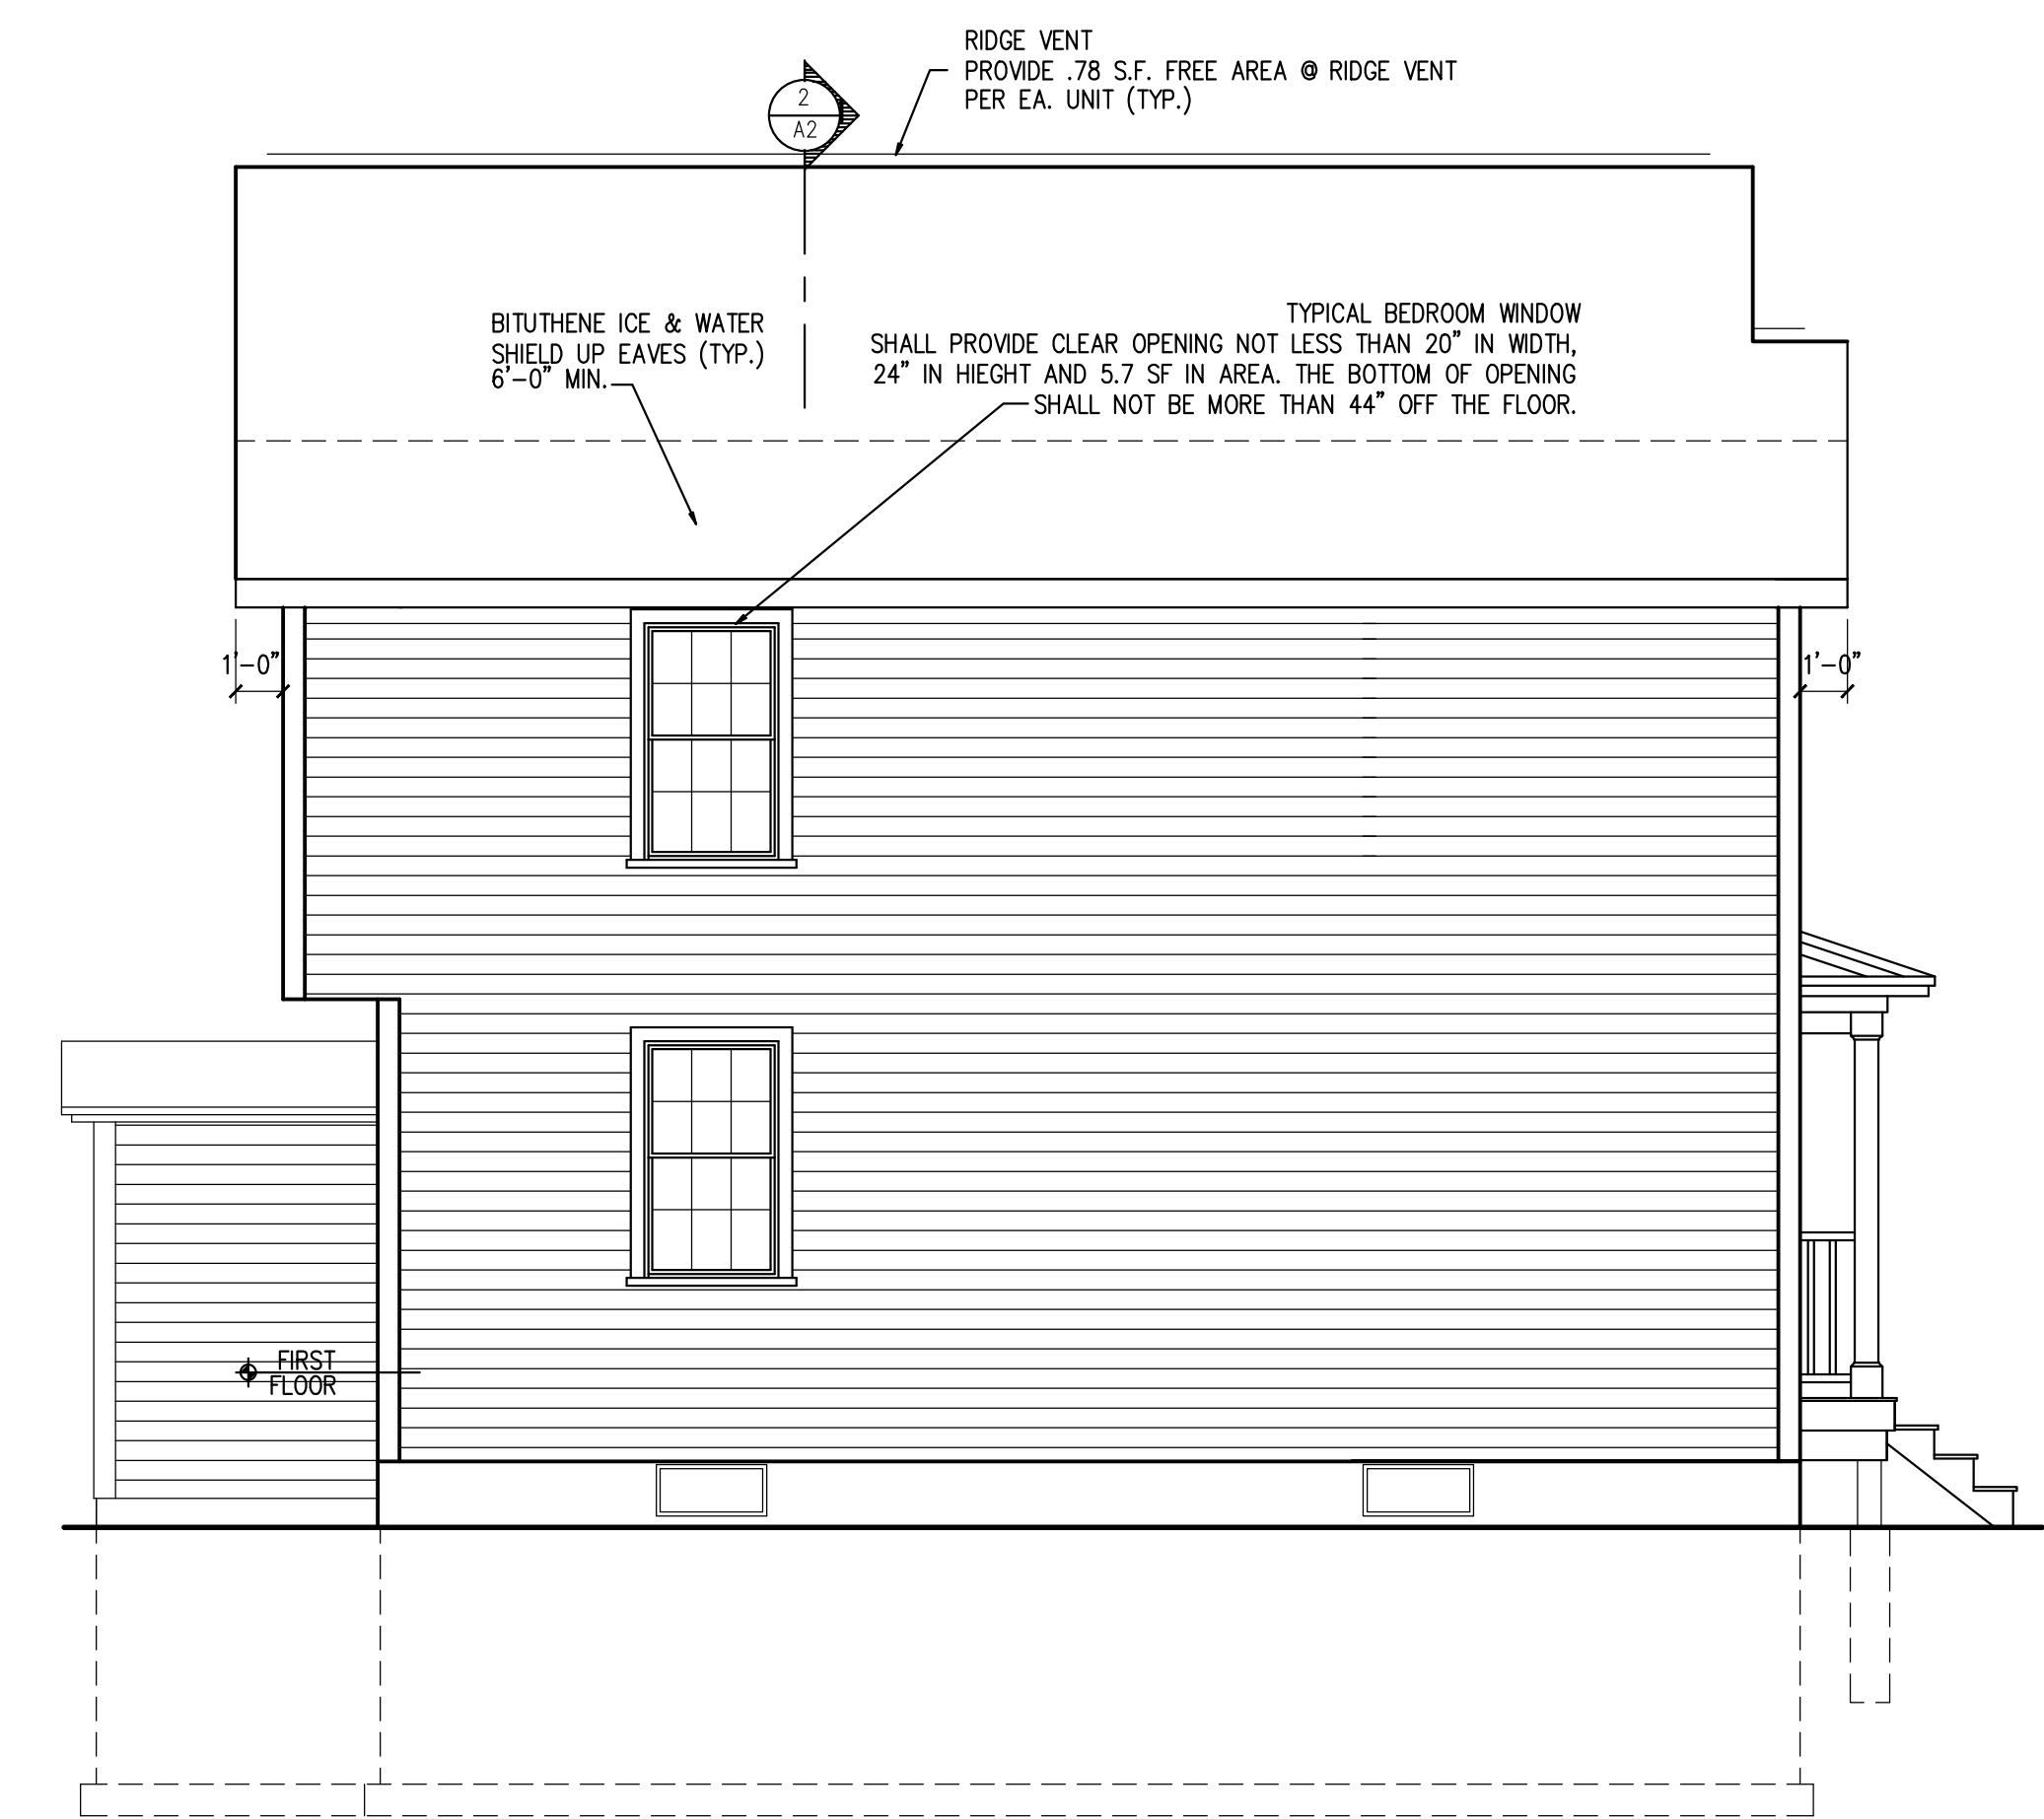


LEFT SIDE ELEVATION
SCALE : 1/4" = 1' - 0"

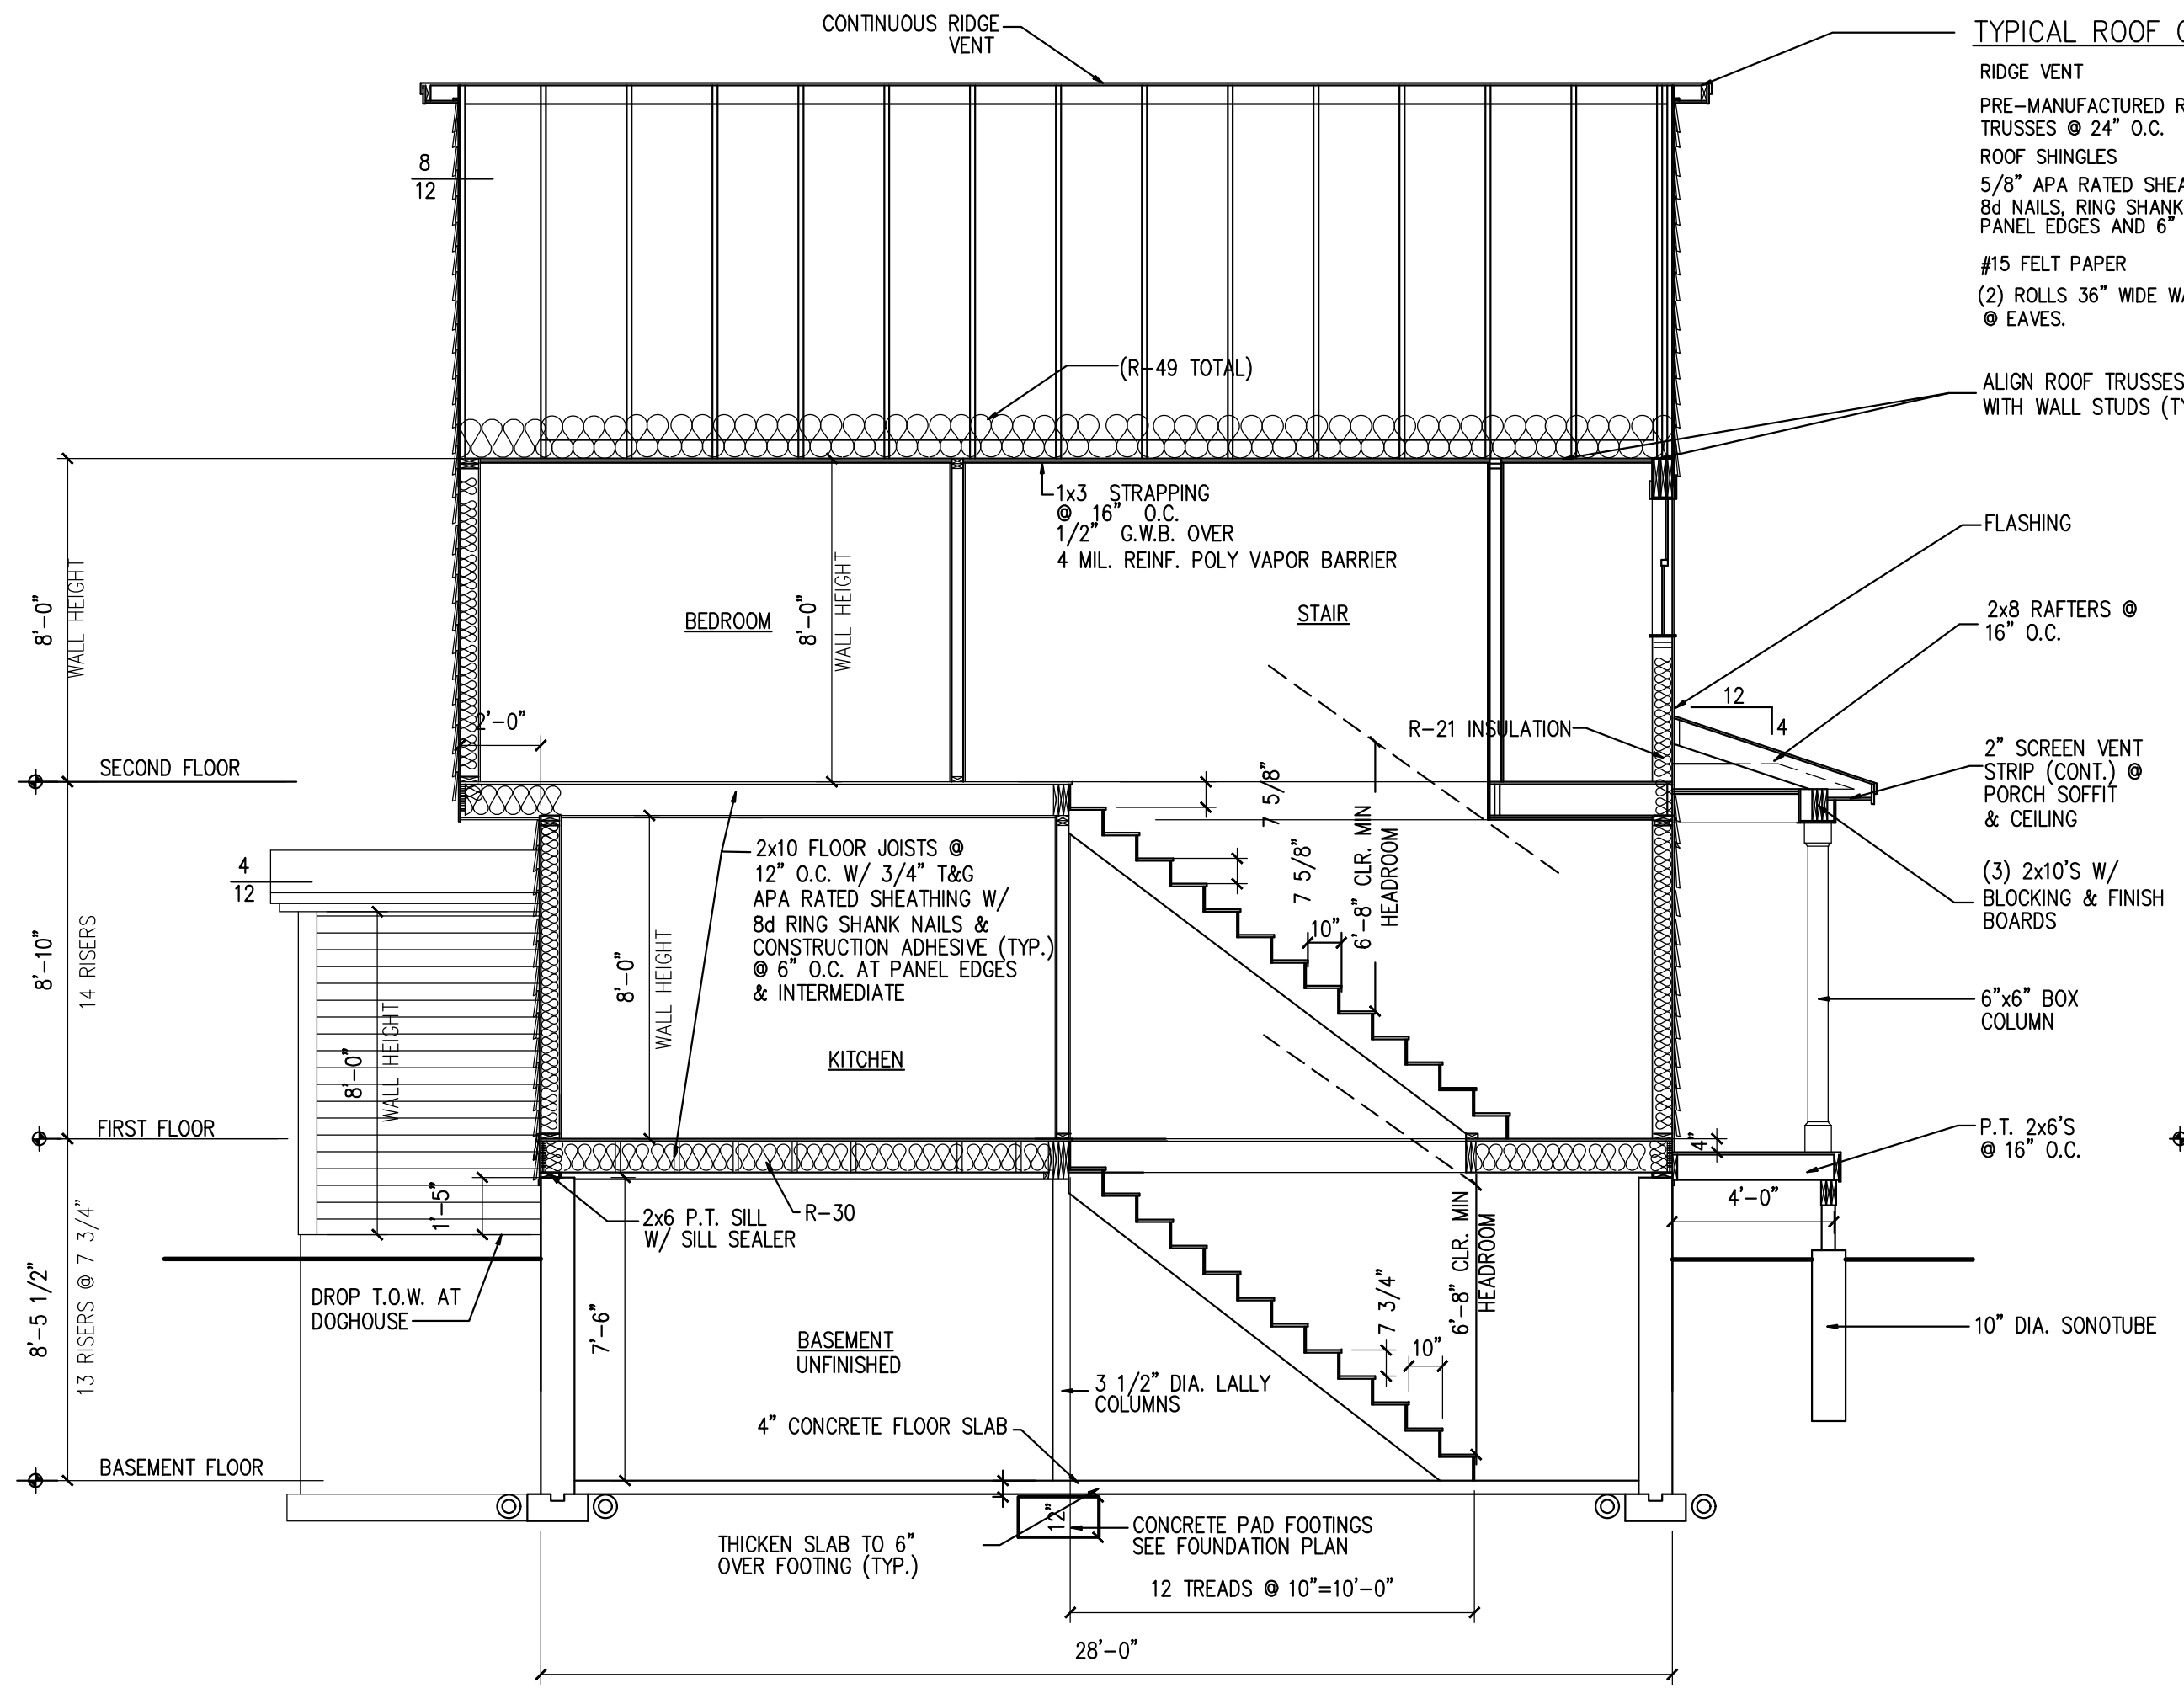


SECTION THRU HOUSE
SCALE : 1/4" = 1' - 0"

TYPICAL ROOF CONSTRUCTION
RIDGE VENT
PRE-MANUFACTURED ROOF TRUSSES @ 24" O.C.
ROOF SHINGLES
5/8" APA RATED SHEATHING W/ 8d NAILS, RING SHANK @ 4" O.C. PANEL EDGES AND 6" O.C. INTERMEDIATE
#15 FELT PAPER
(2) ROLLS 36" WIDE WATERPROOF MEMBRANE @ EAVES.

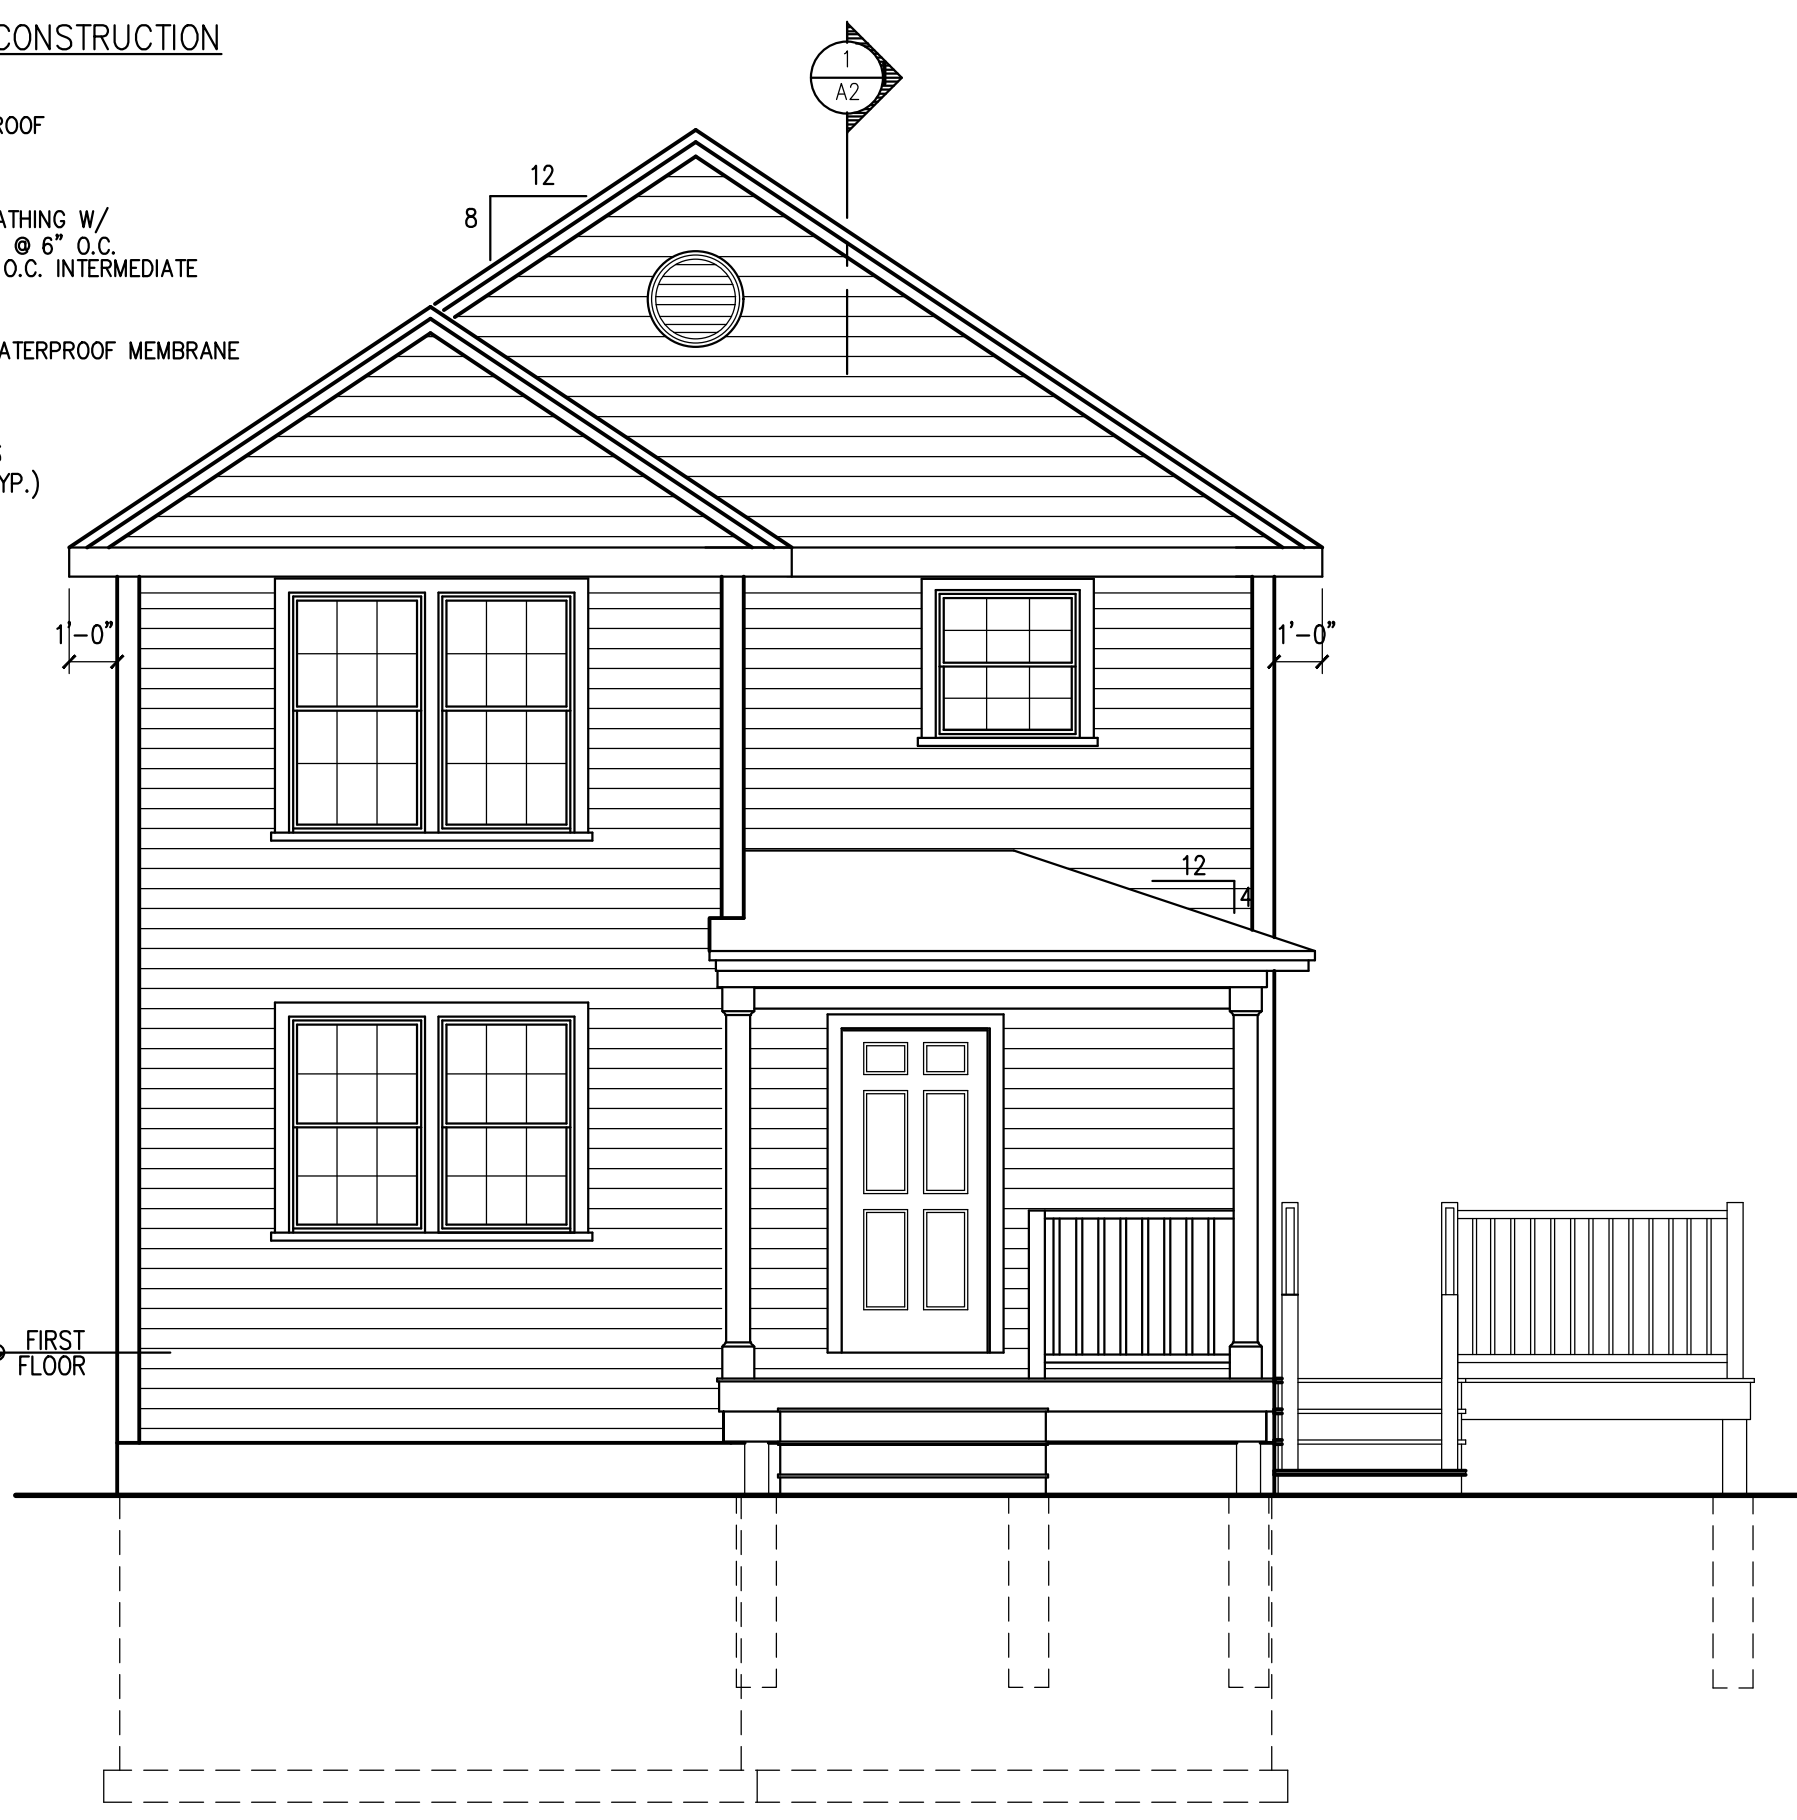

FRONT ELEVATION
SCALE : 1/4" = 1' - 0"

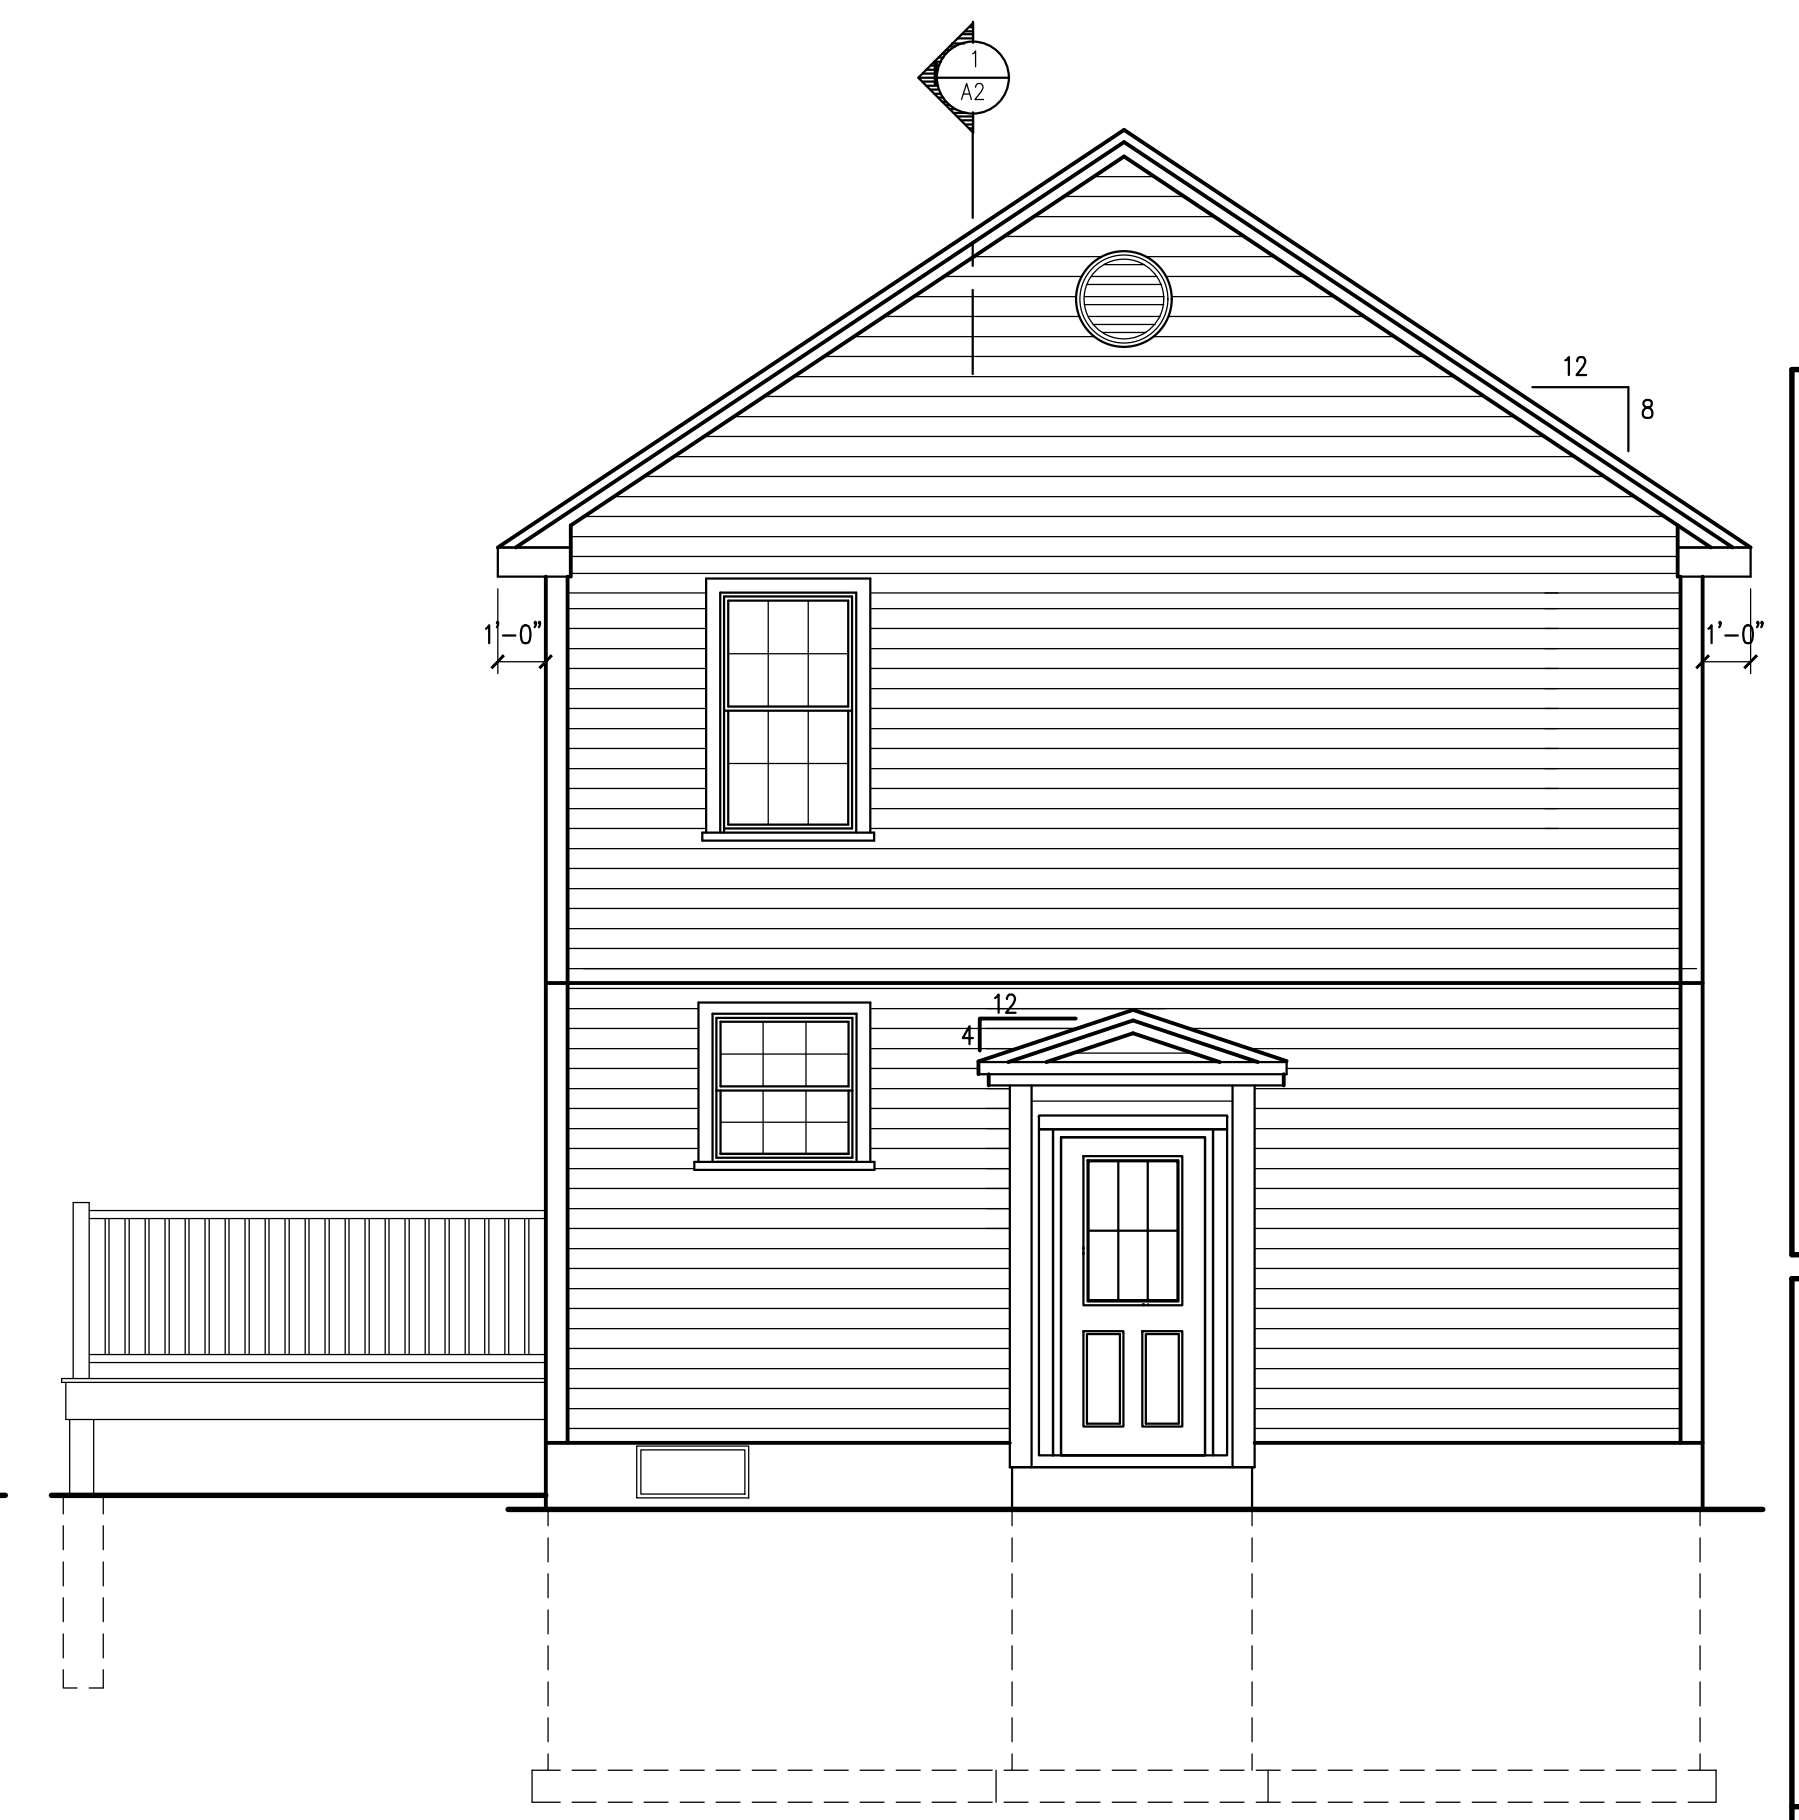

REAR ELEVATION
SCALE : 1/4" = 1' - 0"

DRAWINGS THIS SHEET	ELEVATIONS
	BUILDING SECTIONS
DATE	06-16-16

A2