


PROPOSED FLOOR PLAN  
 ① ALL ANGLES AT 45°  
 ② BEDROOM WINDOWS MEET EGRESS CODES

-16

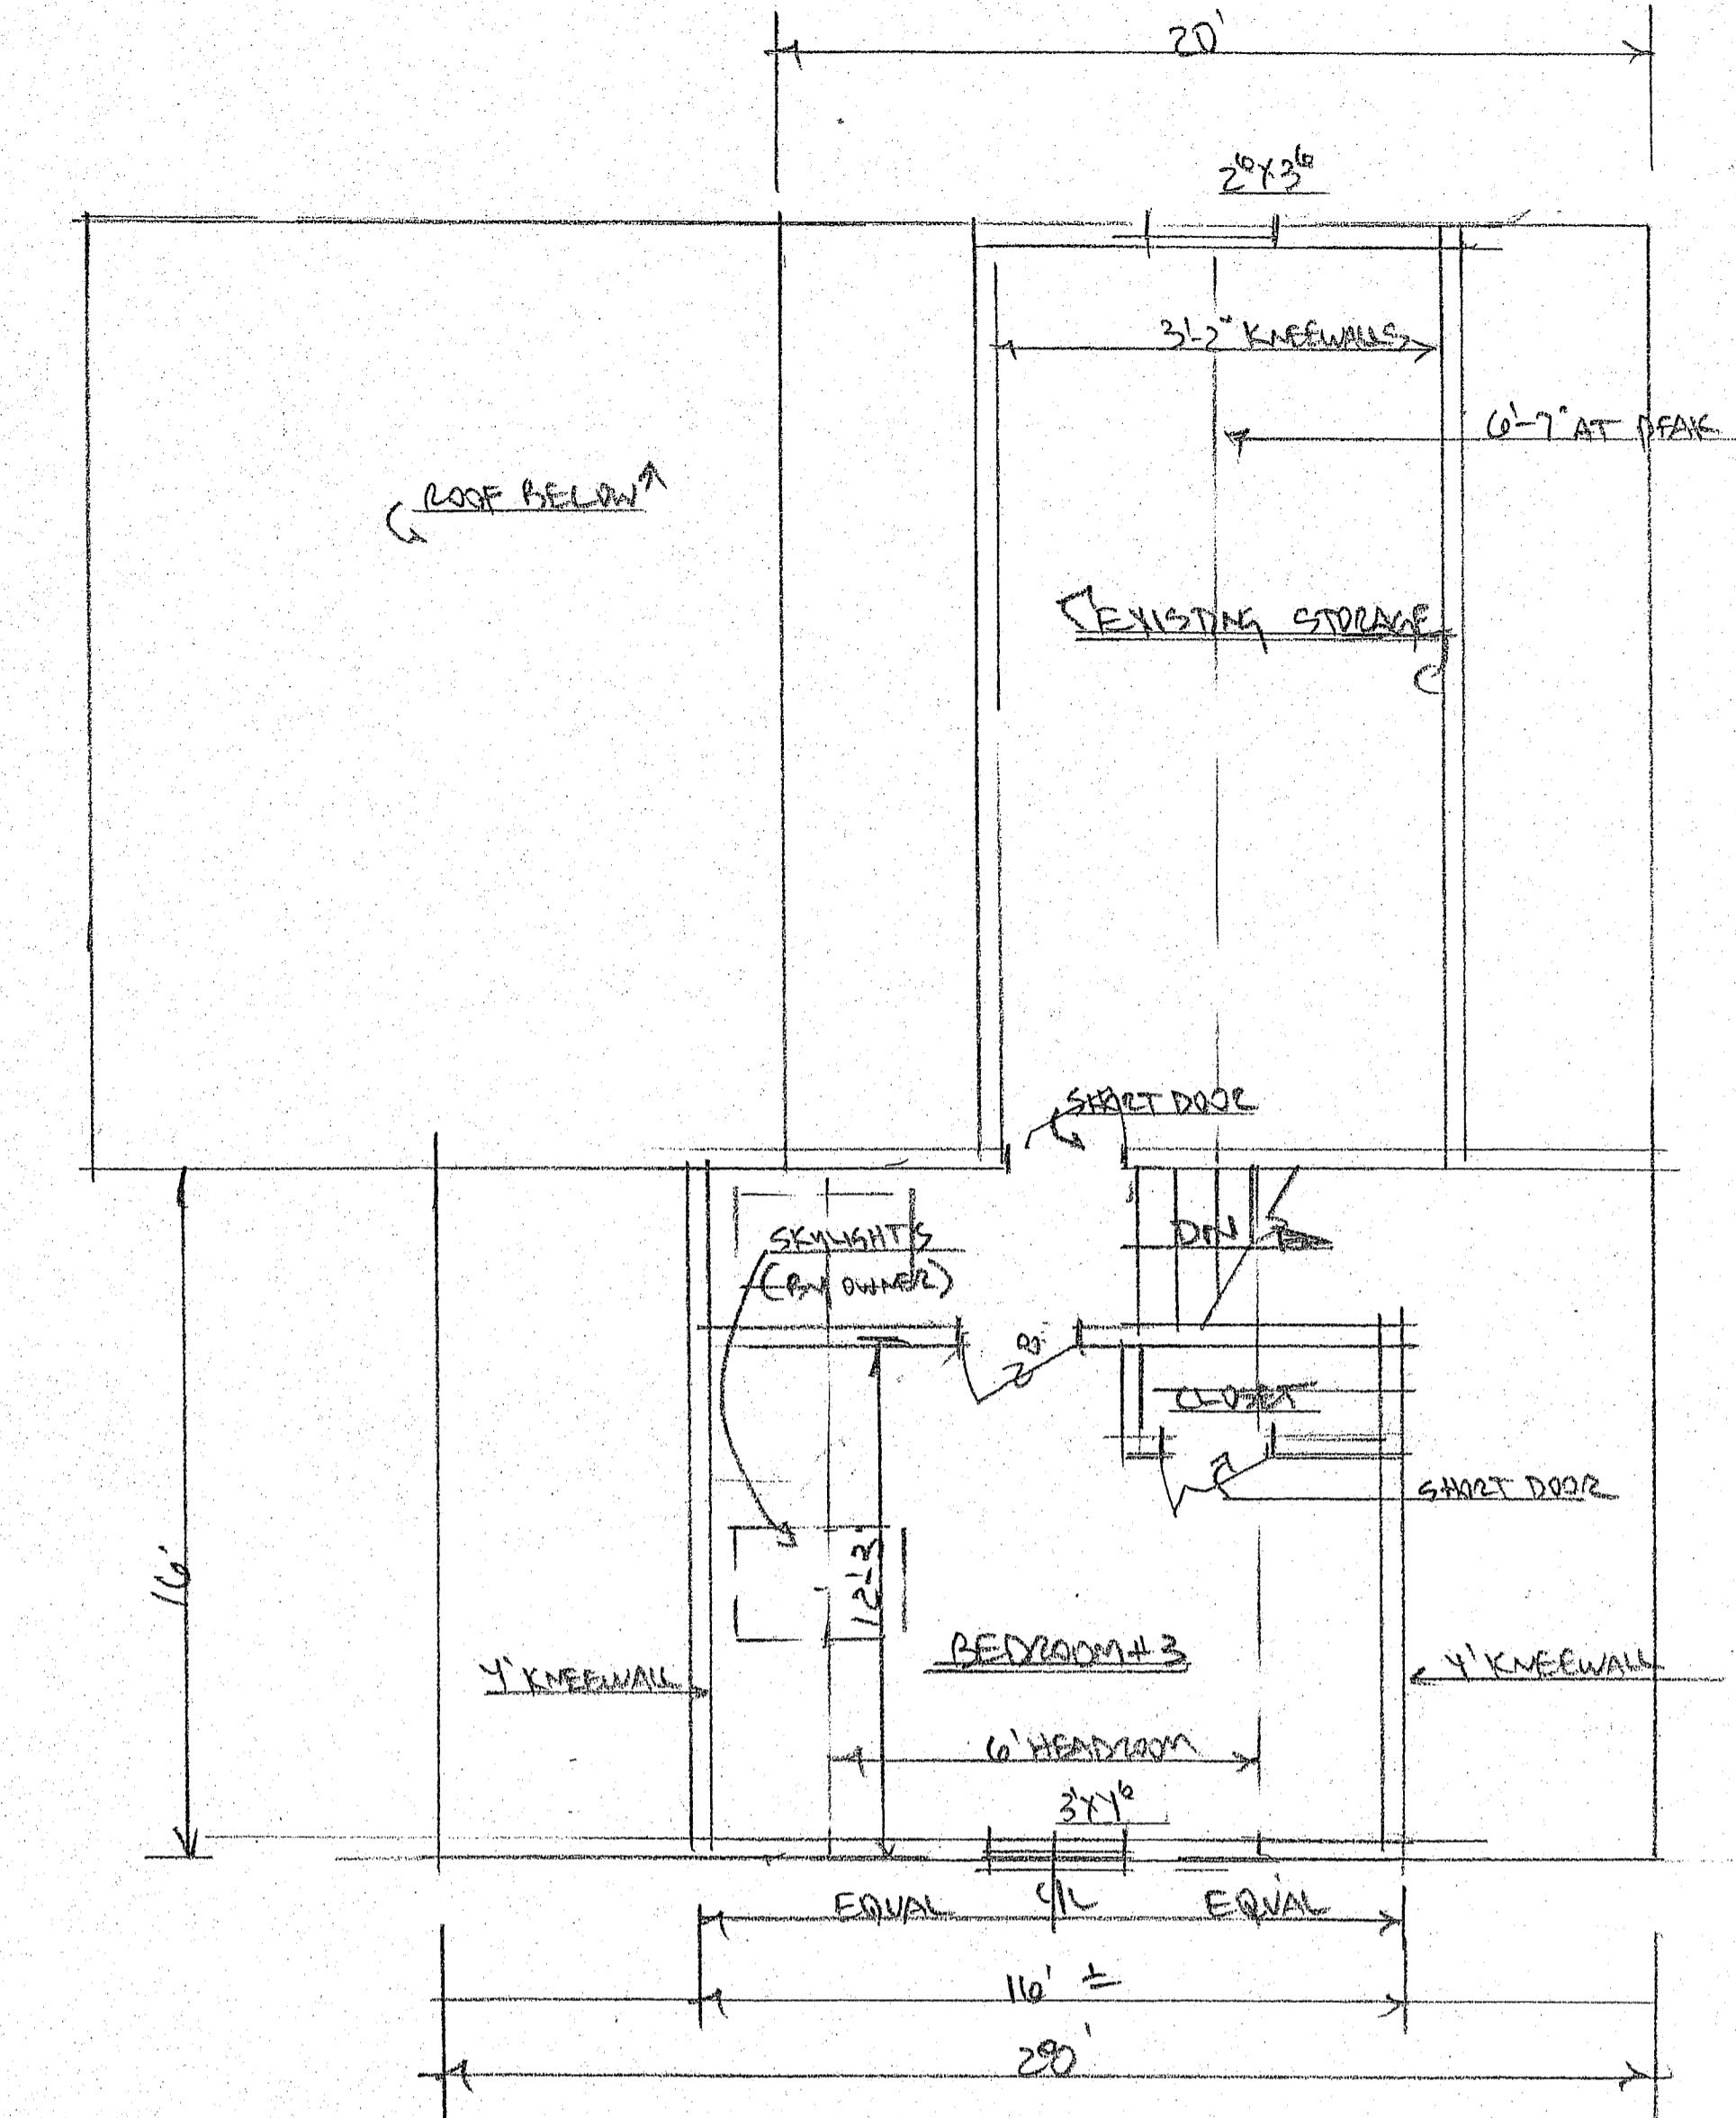

SECOND FLOOR PLAN  
 ① BEDROOM WINDOWS MEET EGRESS CODES

EXCAVATION - PAUL NAPOLITANO  
 DUGGED PERIOD @ MAINE, ME, COM  
 329-4112

SERGEY MIGUNOV  
 BEAR BRASS, CONTRACTOR  
 329-9404  
 sm.migunov@gmail.com

332-2411  
 cell 415-9348

PLANS - TED AND LESLIE KAMNOR

SCALE: 1'0" = 1' APPROVED BY: DRAWN BY: N. SHAW

DATE: 11/6/14 315 CAPRIC ST. REVISED

181