
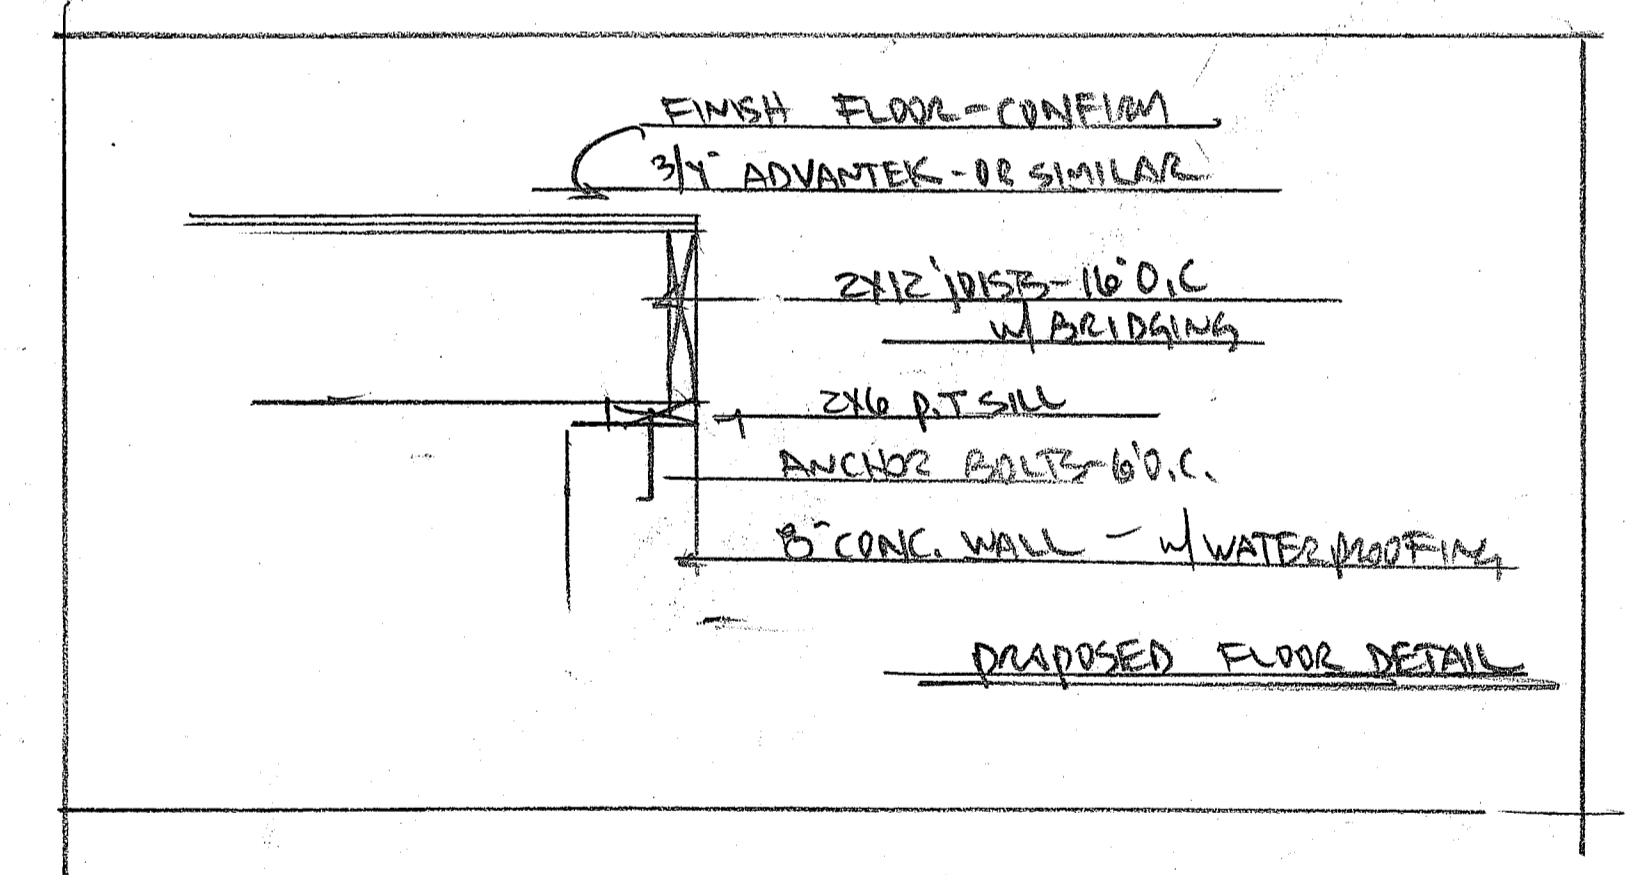


- FOUNDATION PLAN**
- ① DIM NEW WALL TO EXISTING FOUNDATION
 - ② ALL 8\"/>

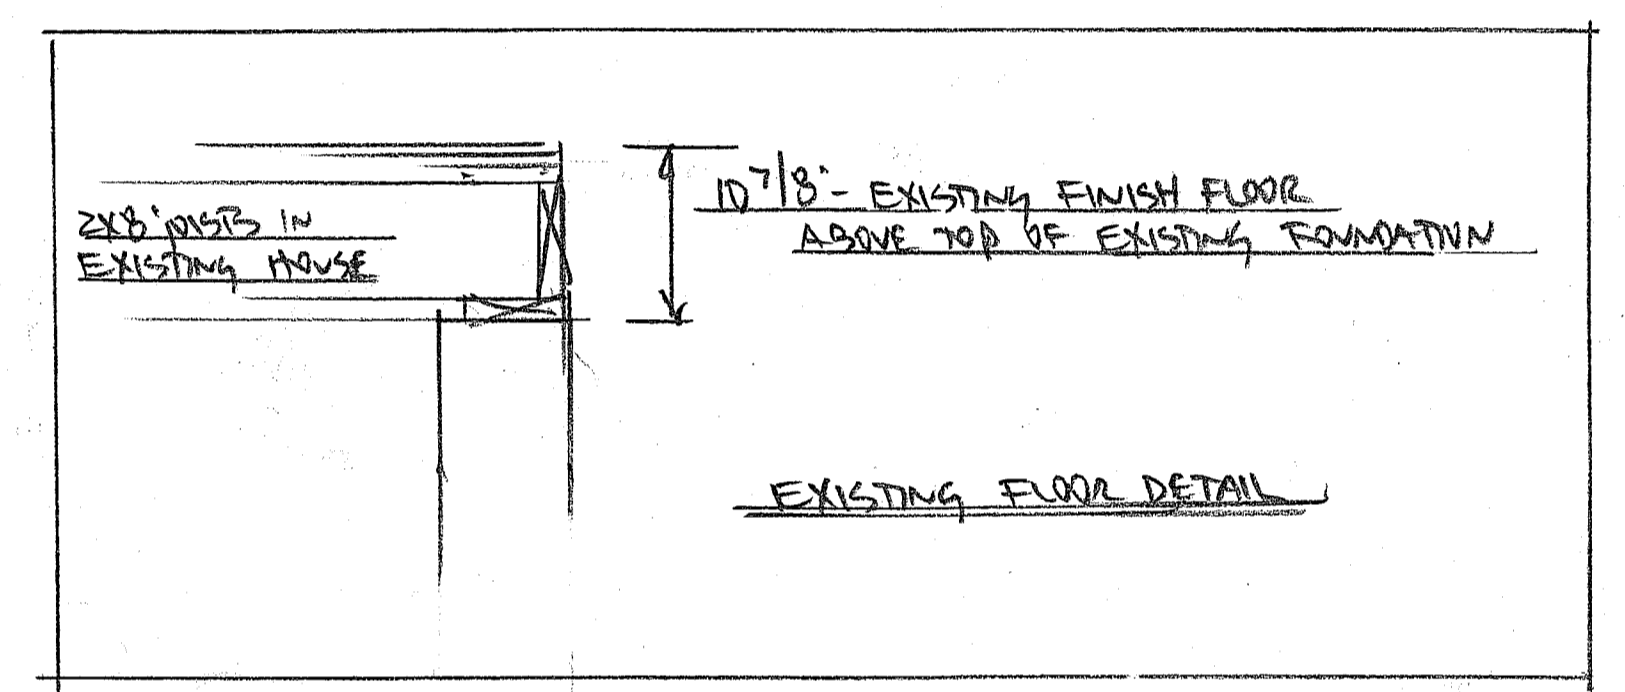

PLANS - TED + Leslie Kaynor		
SCALE: 1/4\"/>	APPROVED BY: SIS CAPSIC STI	DRAWN BY: W. Stanley
DATE: 11/16/14	REVISED	REVISED
Phase 1 - Foundation Plan		DRAWING NUMBER 4 of 6