


- PROPOSED FLOOR PLAN**
- ① ALL ANGLES AT 45°
 - ② BEDROOM WINDOWS MEET EGRESS CODES
 - ③ EXISTING CEILING HEIGHT IS 7'-8 1/2" ±
POSSIBLY HAVE NEW CEILING HEIGHTS 8'-0"

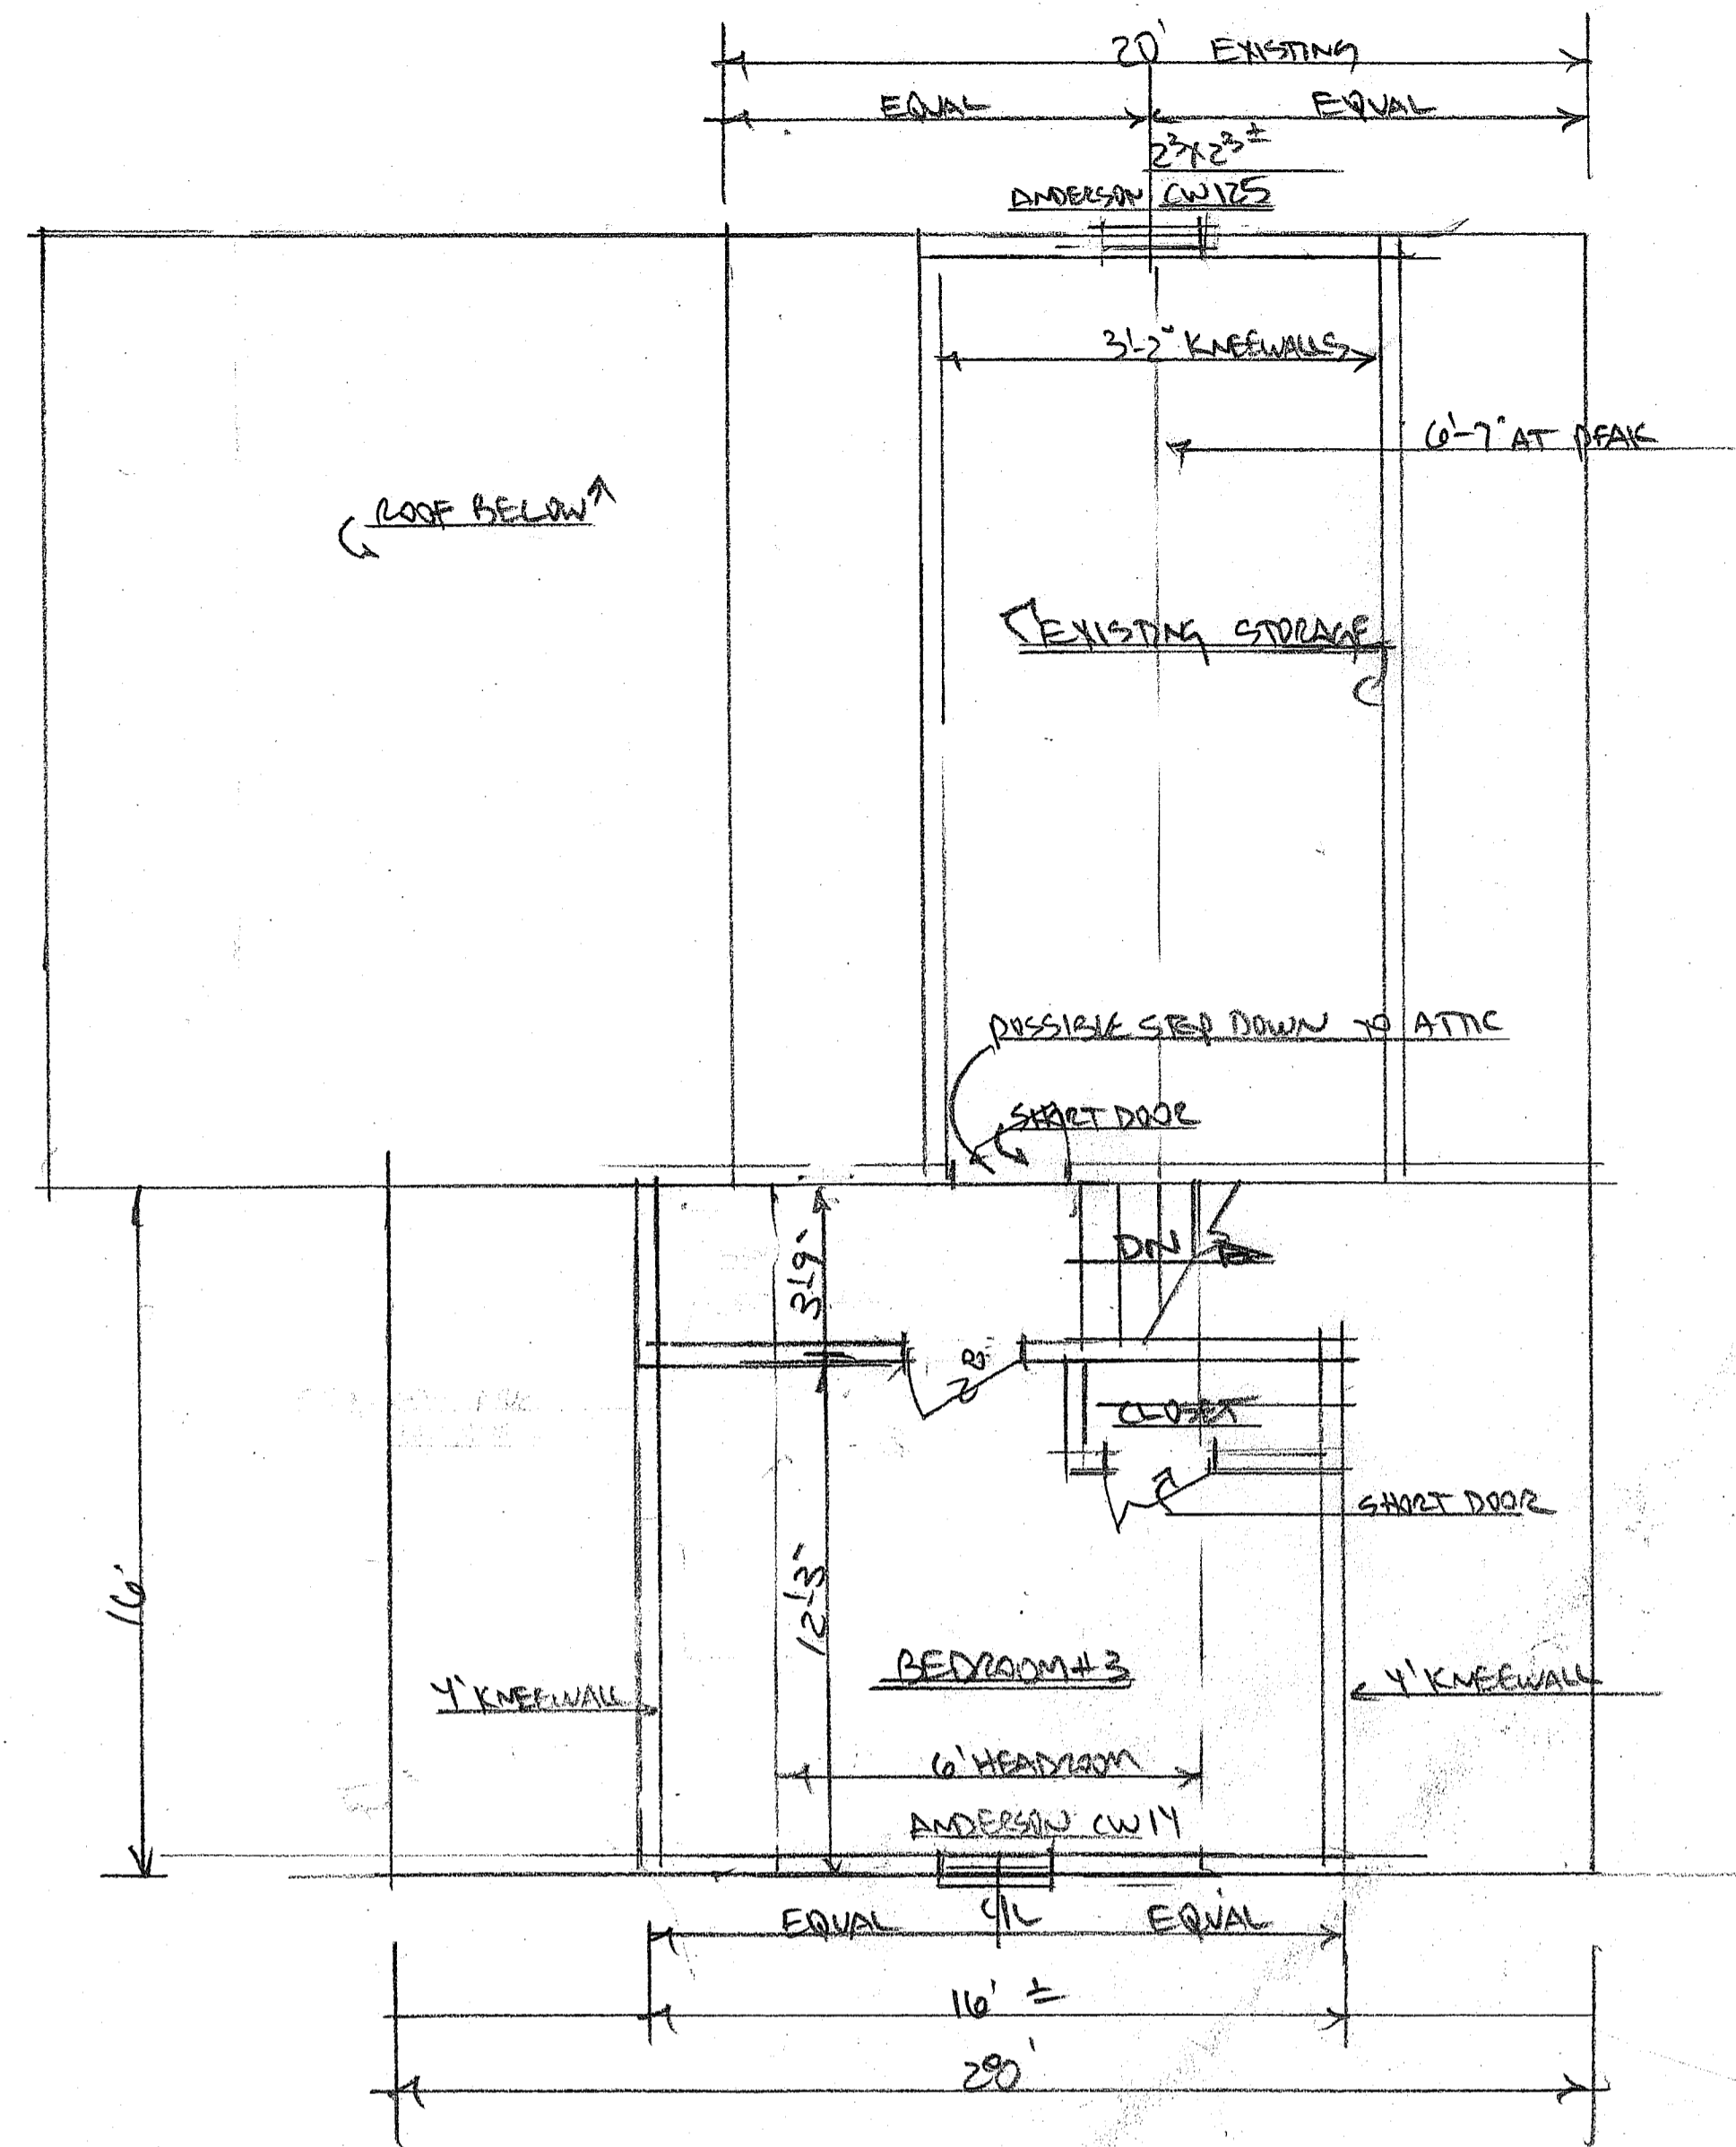

- SECOND FLOOR PLAN**
- ① BEDROOM WINDOW MEETS EGRESS CODES
 - ② DUE TO DEEPER FLOOR JOISTS AND POSSIBLE HIGHER FIRST FLOOR CEILING - THERE WILL PROBABLY BE A STEP DOWN TO ATTIC FLOOR.

EXCAVATION - JIM NAPOLITANO
 CAPPED RIDER @ MAINE.M.COM
 329-4412

SERGEY MIGNOV
 GEAR BROS. CONTRACTOR
 329-9404
 S.M.C.MIGNOV@gmail.com

OWNERS: cell 332-2111
 cell 415-9348

PLANS - TED AND LESLIE KAYNOR		
SCALE: 1/4" = 1'	APPROVED BY: SIS CAPSIC ST.	DRAWN BY: W.S.M.
DATE: 11/16/14		REVISED: 11/01/15
Phase II - Proposed Floor Plan		
DRAWING NUMBER		1 of 6