




SOUTH ELEVATION

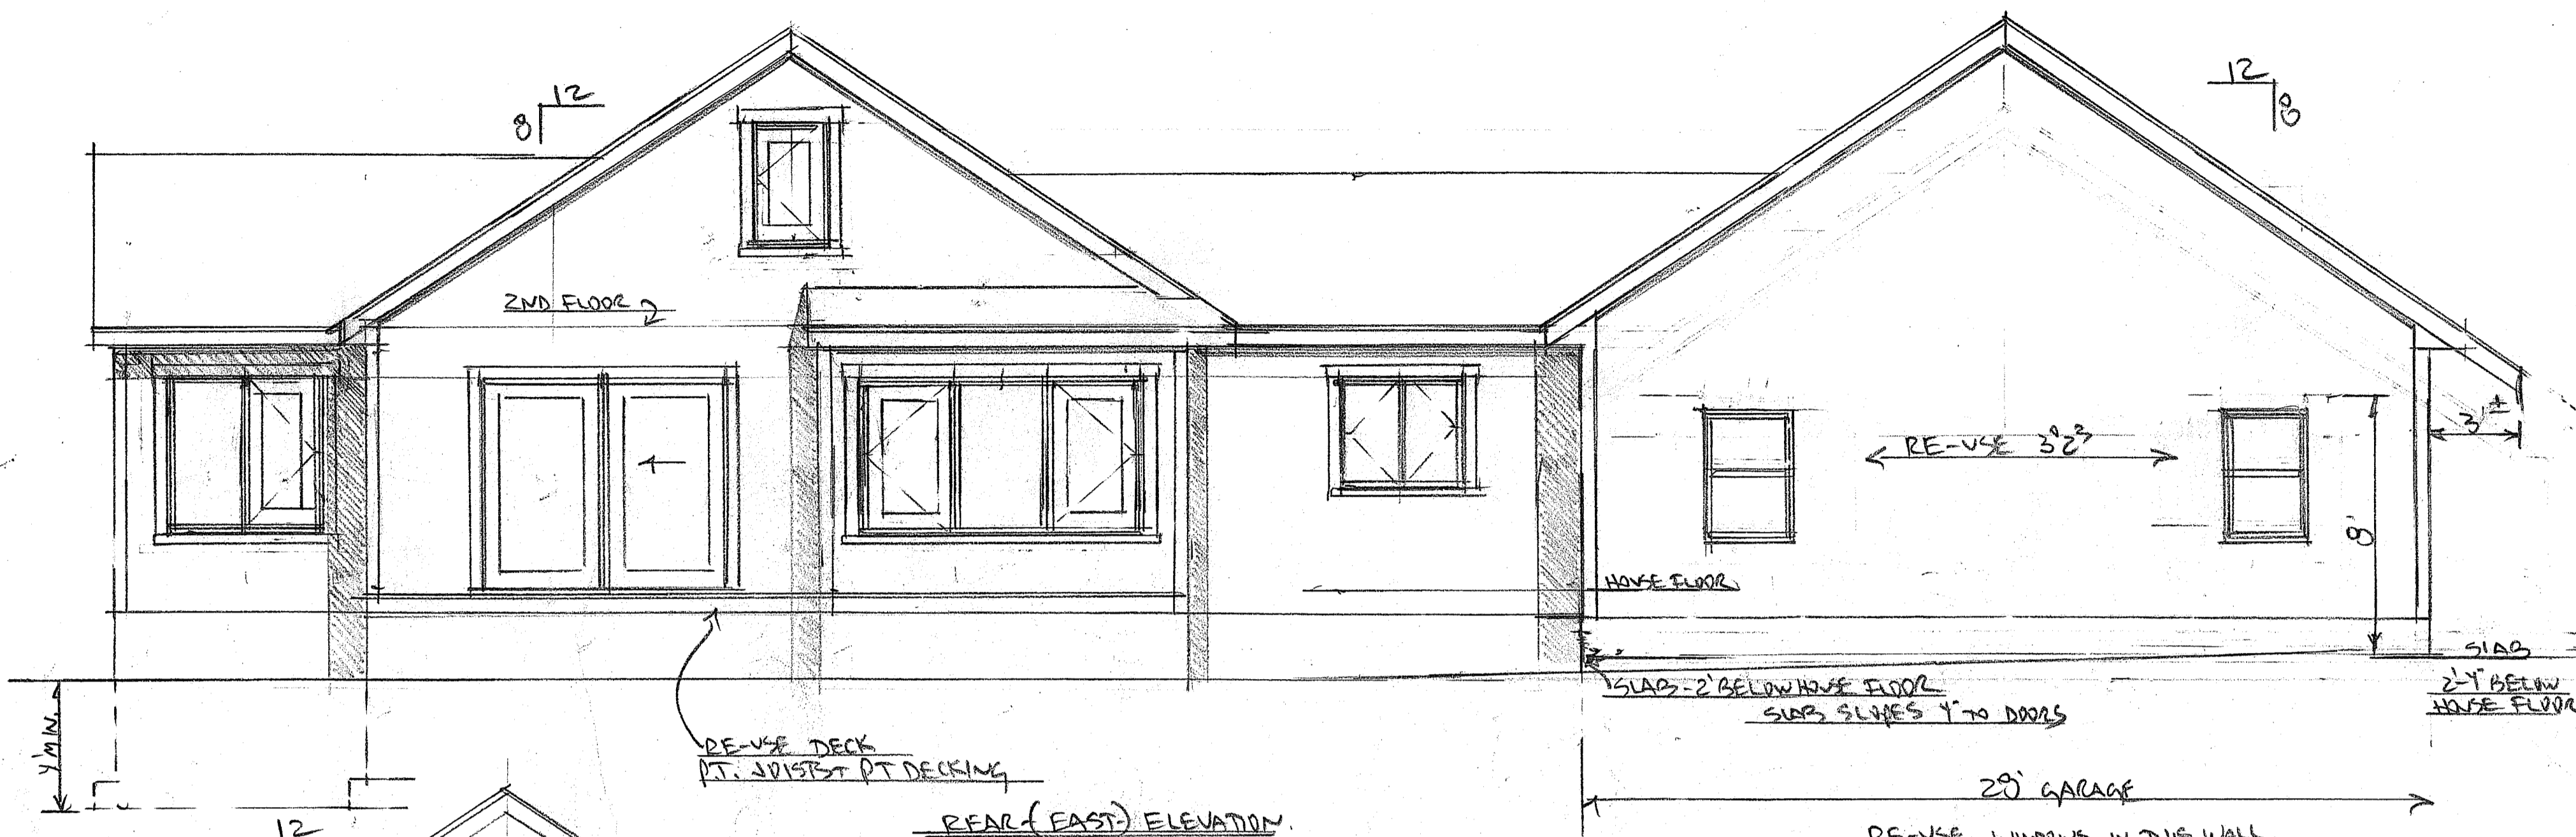

REAR (EAST) ELEVATION

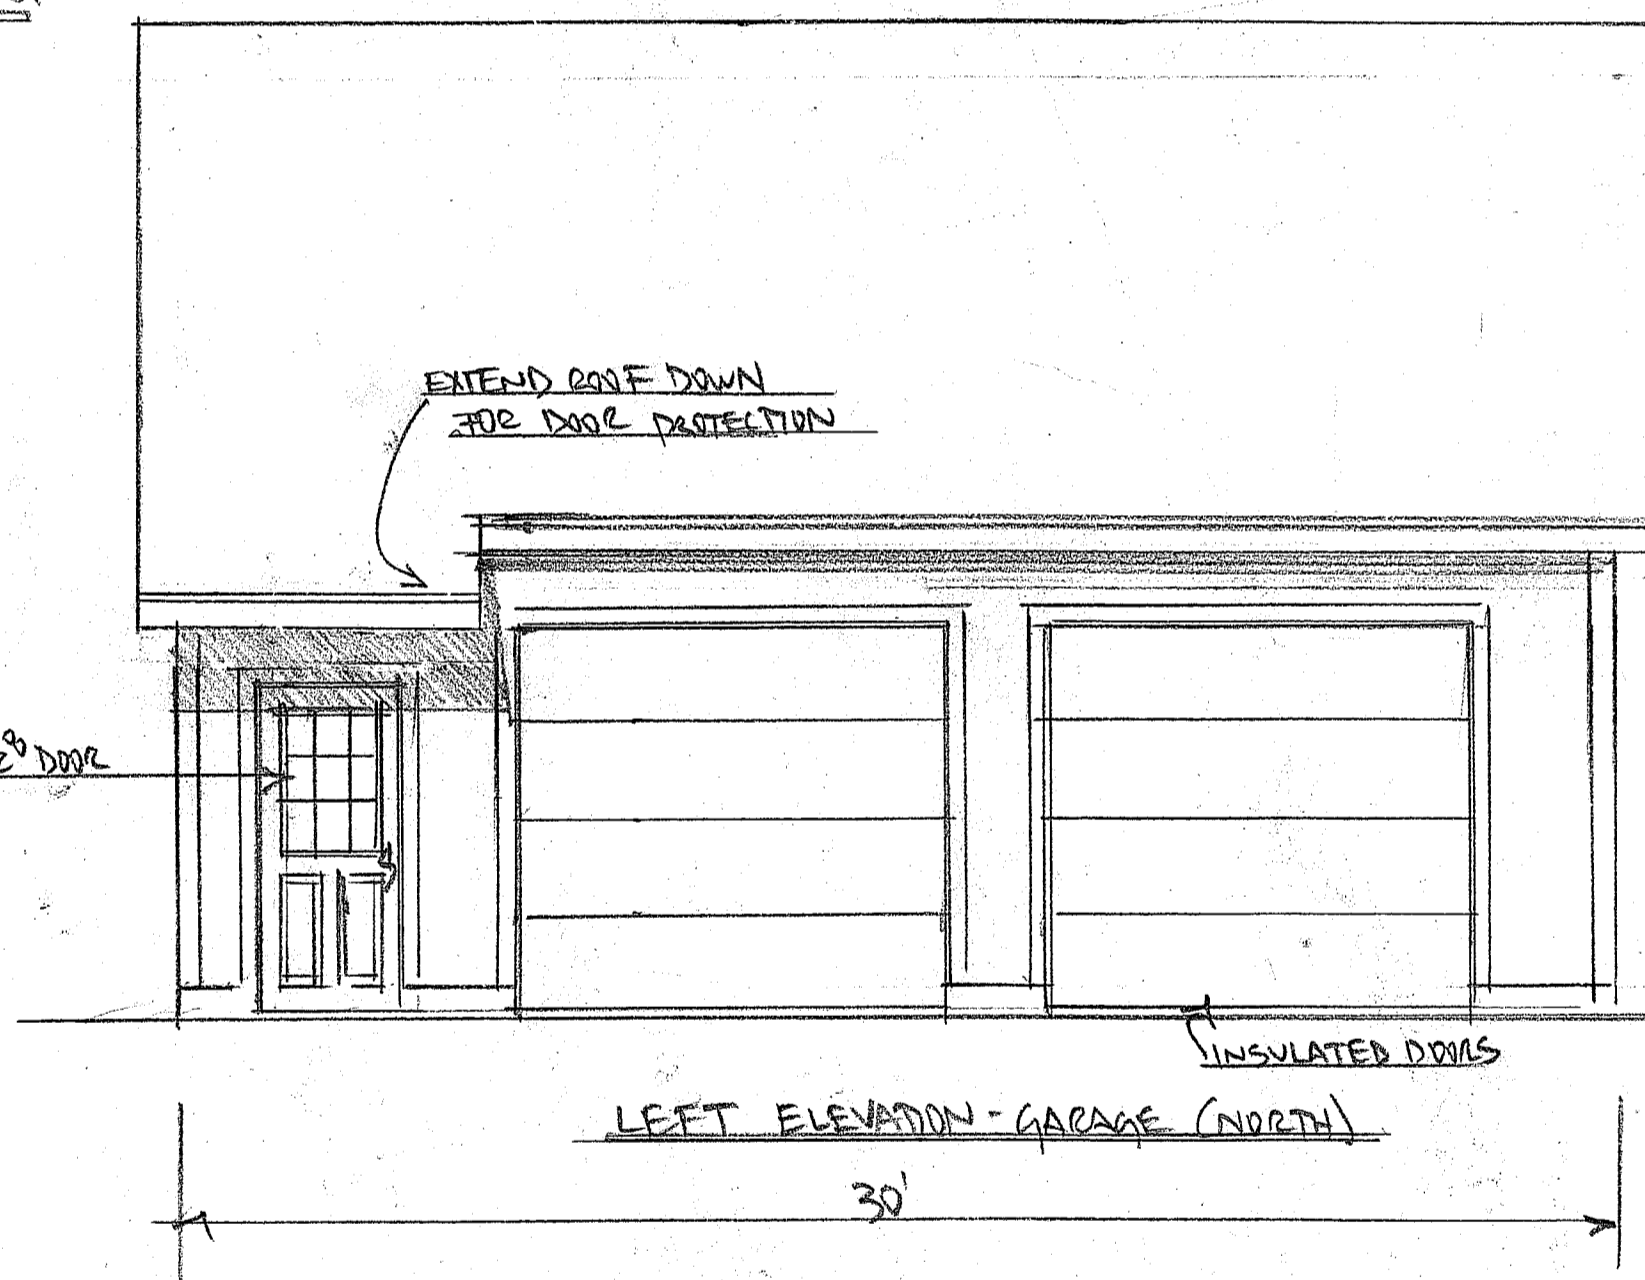


LEFT ELEVATION - GARAGE (NORTH)

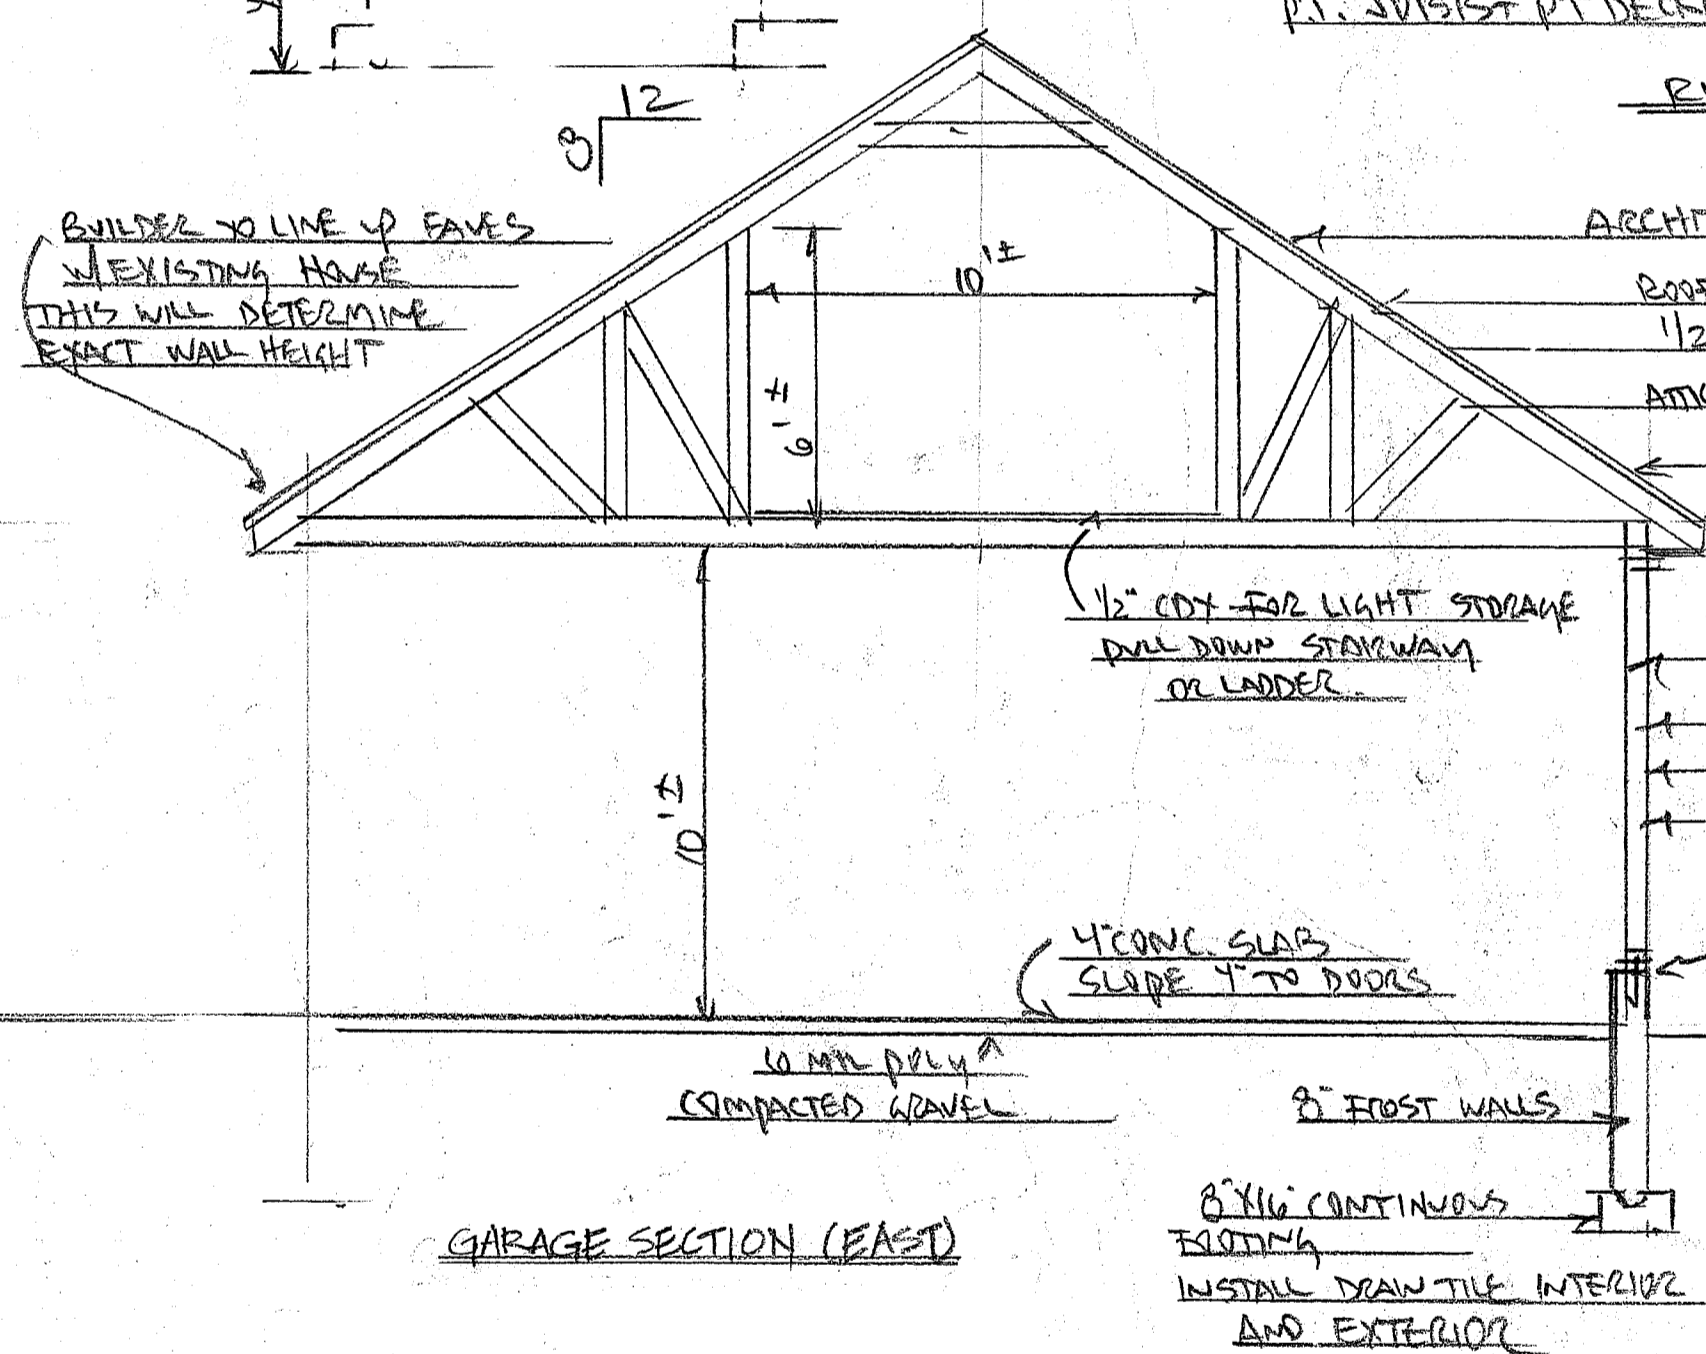


GARAGE SECTION (EAST)

- ARCHITECTURAL GRADE - FIBERGLASS SHINGLES
- ROOFING PAPER - USE ICE + WATER SHIELD WHOLE SIDE ADJUTING HOUSE (SOUTH SIDE)
- 1/2" CDX W/ CLIPS OR 5/8" CDX
- ATTN TRUSSES - 2" O.C. - SPECS BY MANUFACTURER
- 1 ROW ICE + WATER SHIELD UP EAVES - NORTH SIDE
- 8" DURENE
- TRIM - STYRE BY OWNER/BUILDER
- 2X16 WALLS - STUDS - 16" O.C.
- 1/2" CDX
- TUNERS OR SIMILAR
- PVC SHINGLES
- 2X16 PT. SILL ANCHOR BOLETS - W/O.C.
- GRADE

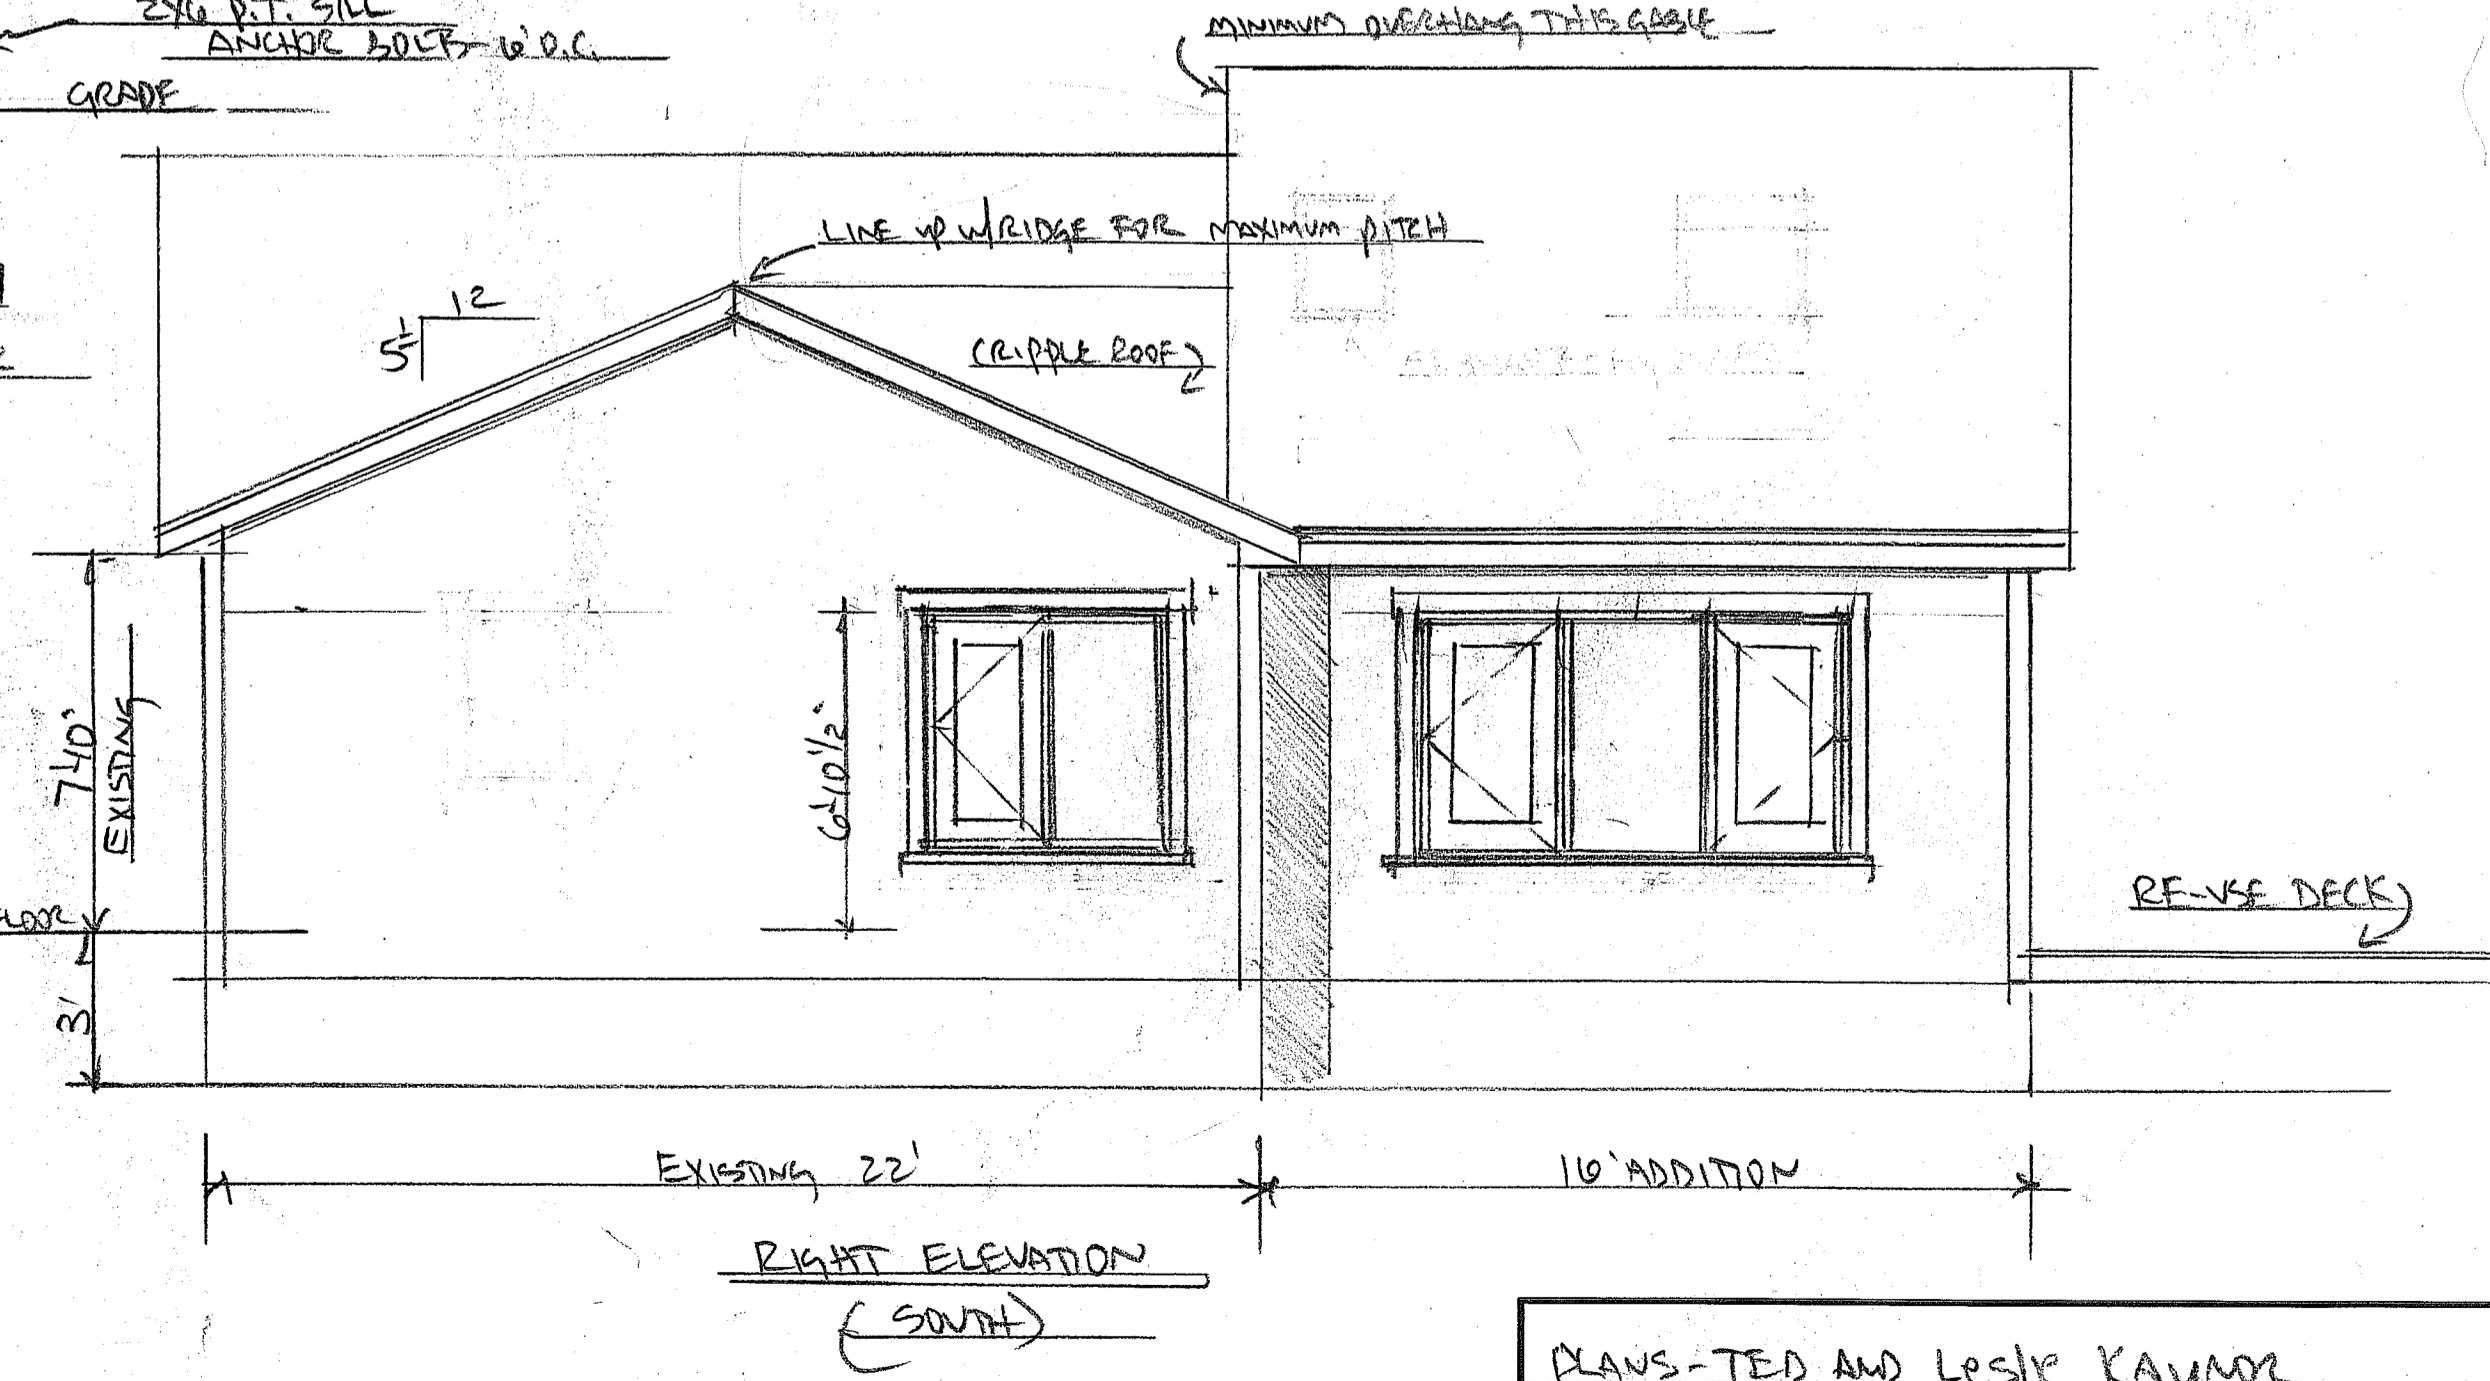

RIGHT ELEVATION (SOUTH)

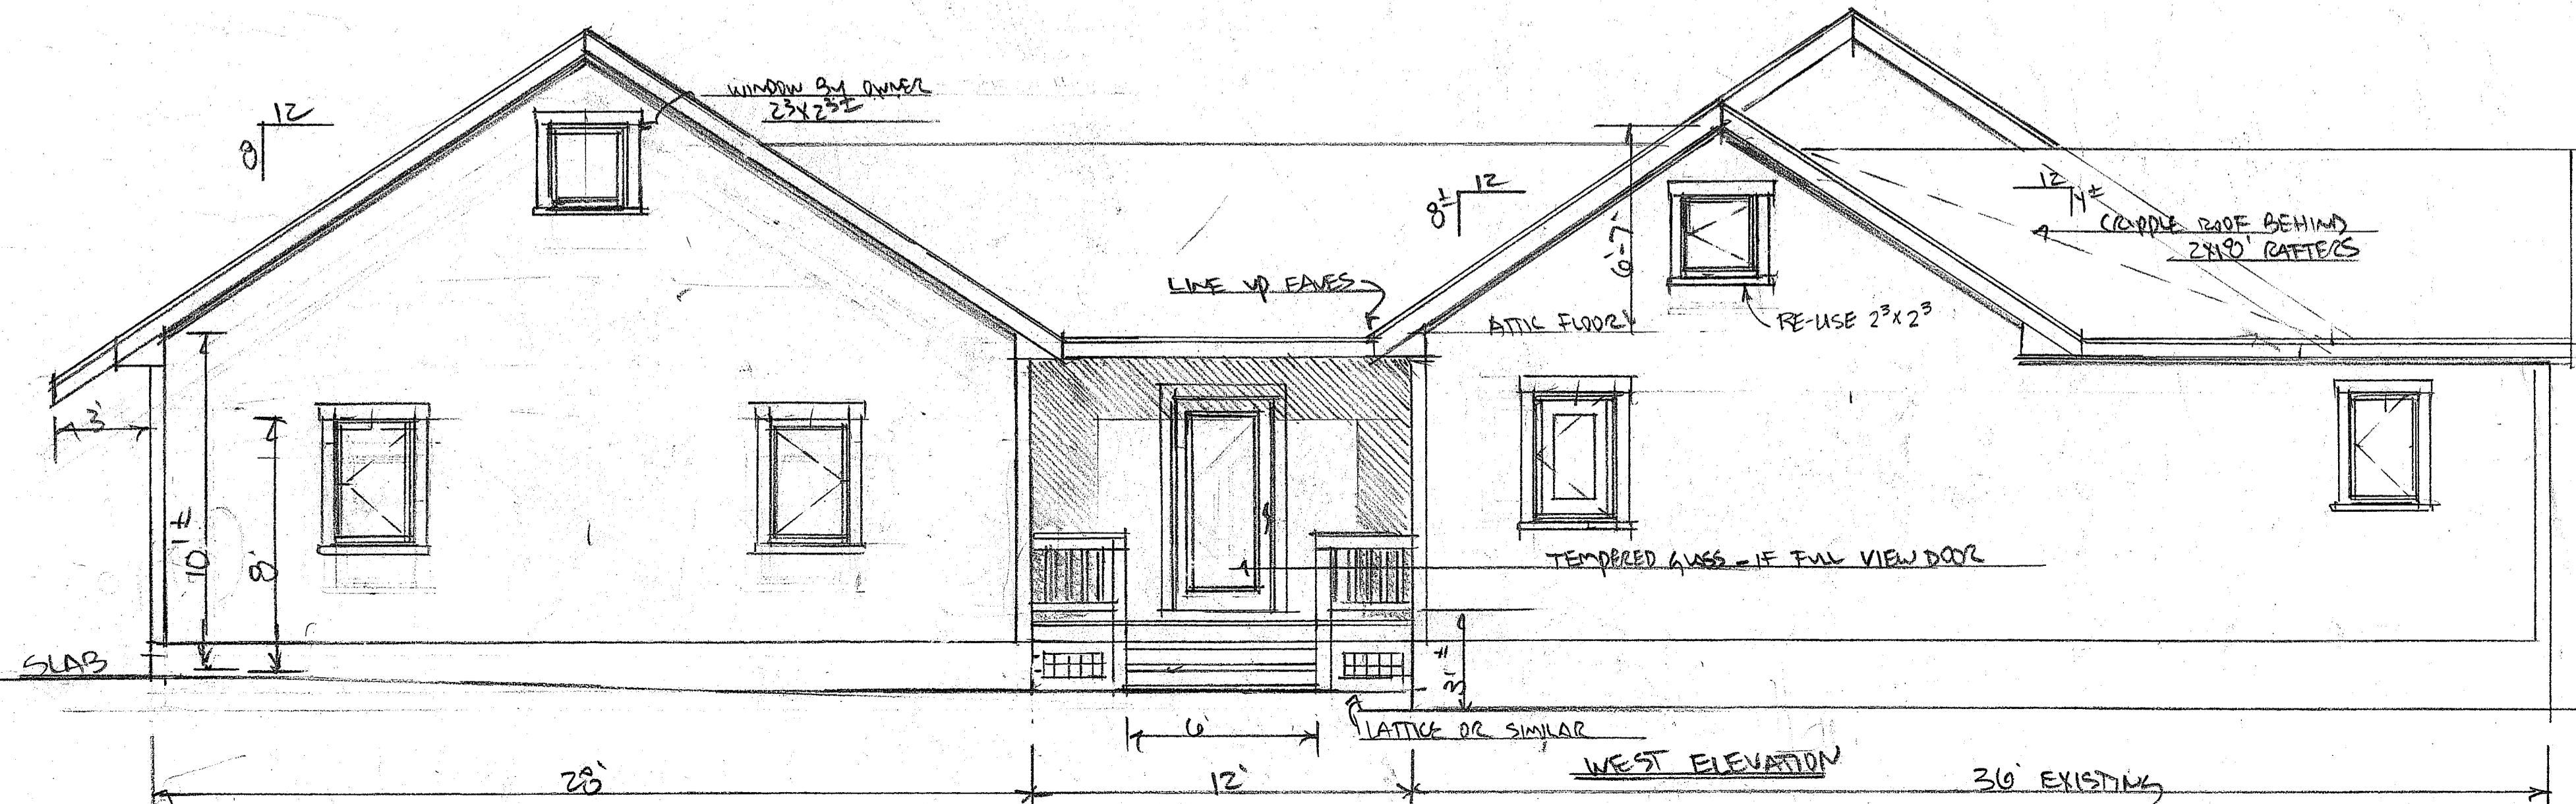

WEST ELEVATION

PLANS - TED AND LESLIE KAYNOR		
SCALE: 1/4" = 1'-0"	APPROVED BY:	DRAWN BY:
DATE: 11/6/14		REVISION: 11/15
Phase II - Elevations		
DRAWING NUMBER		20/6