

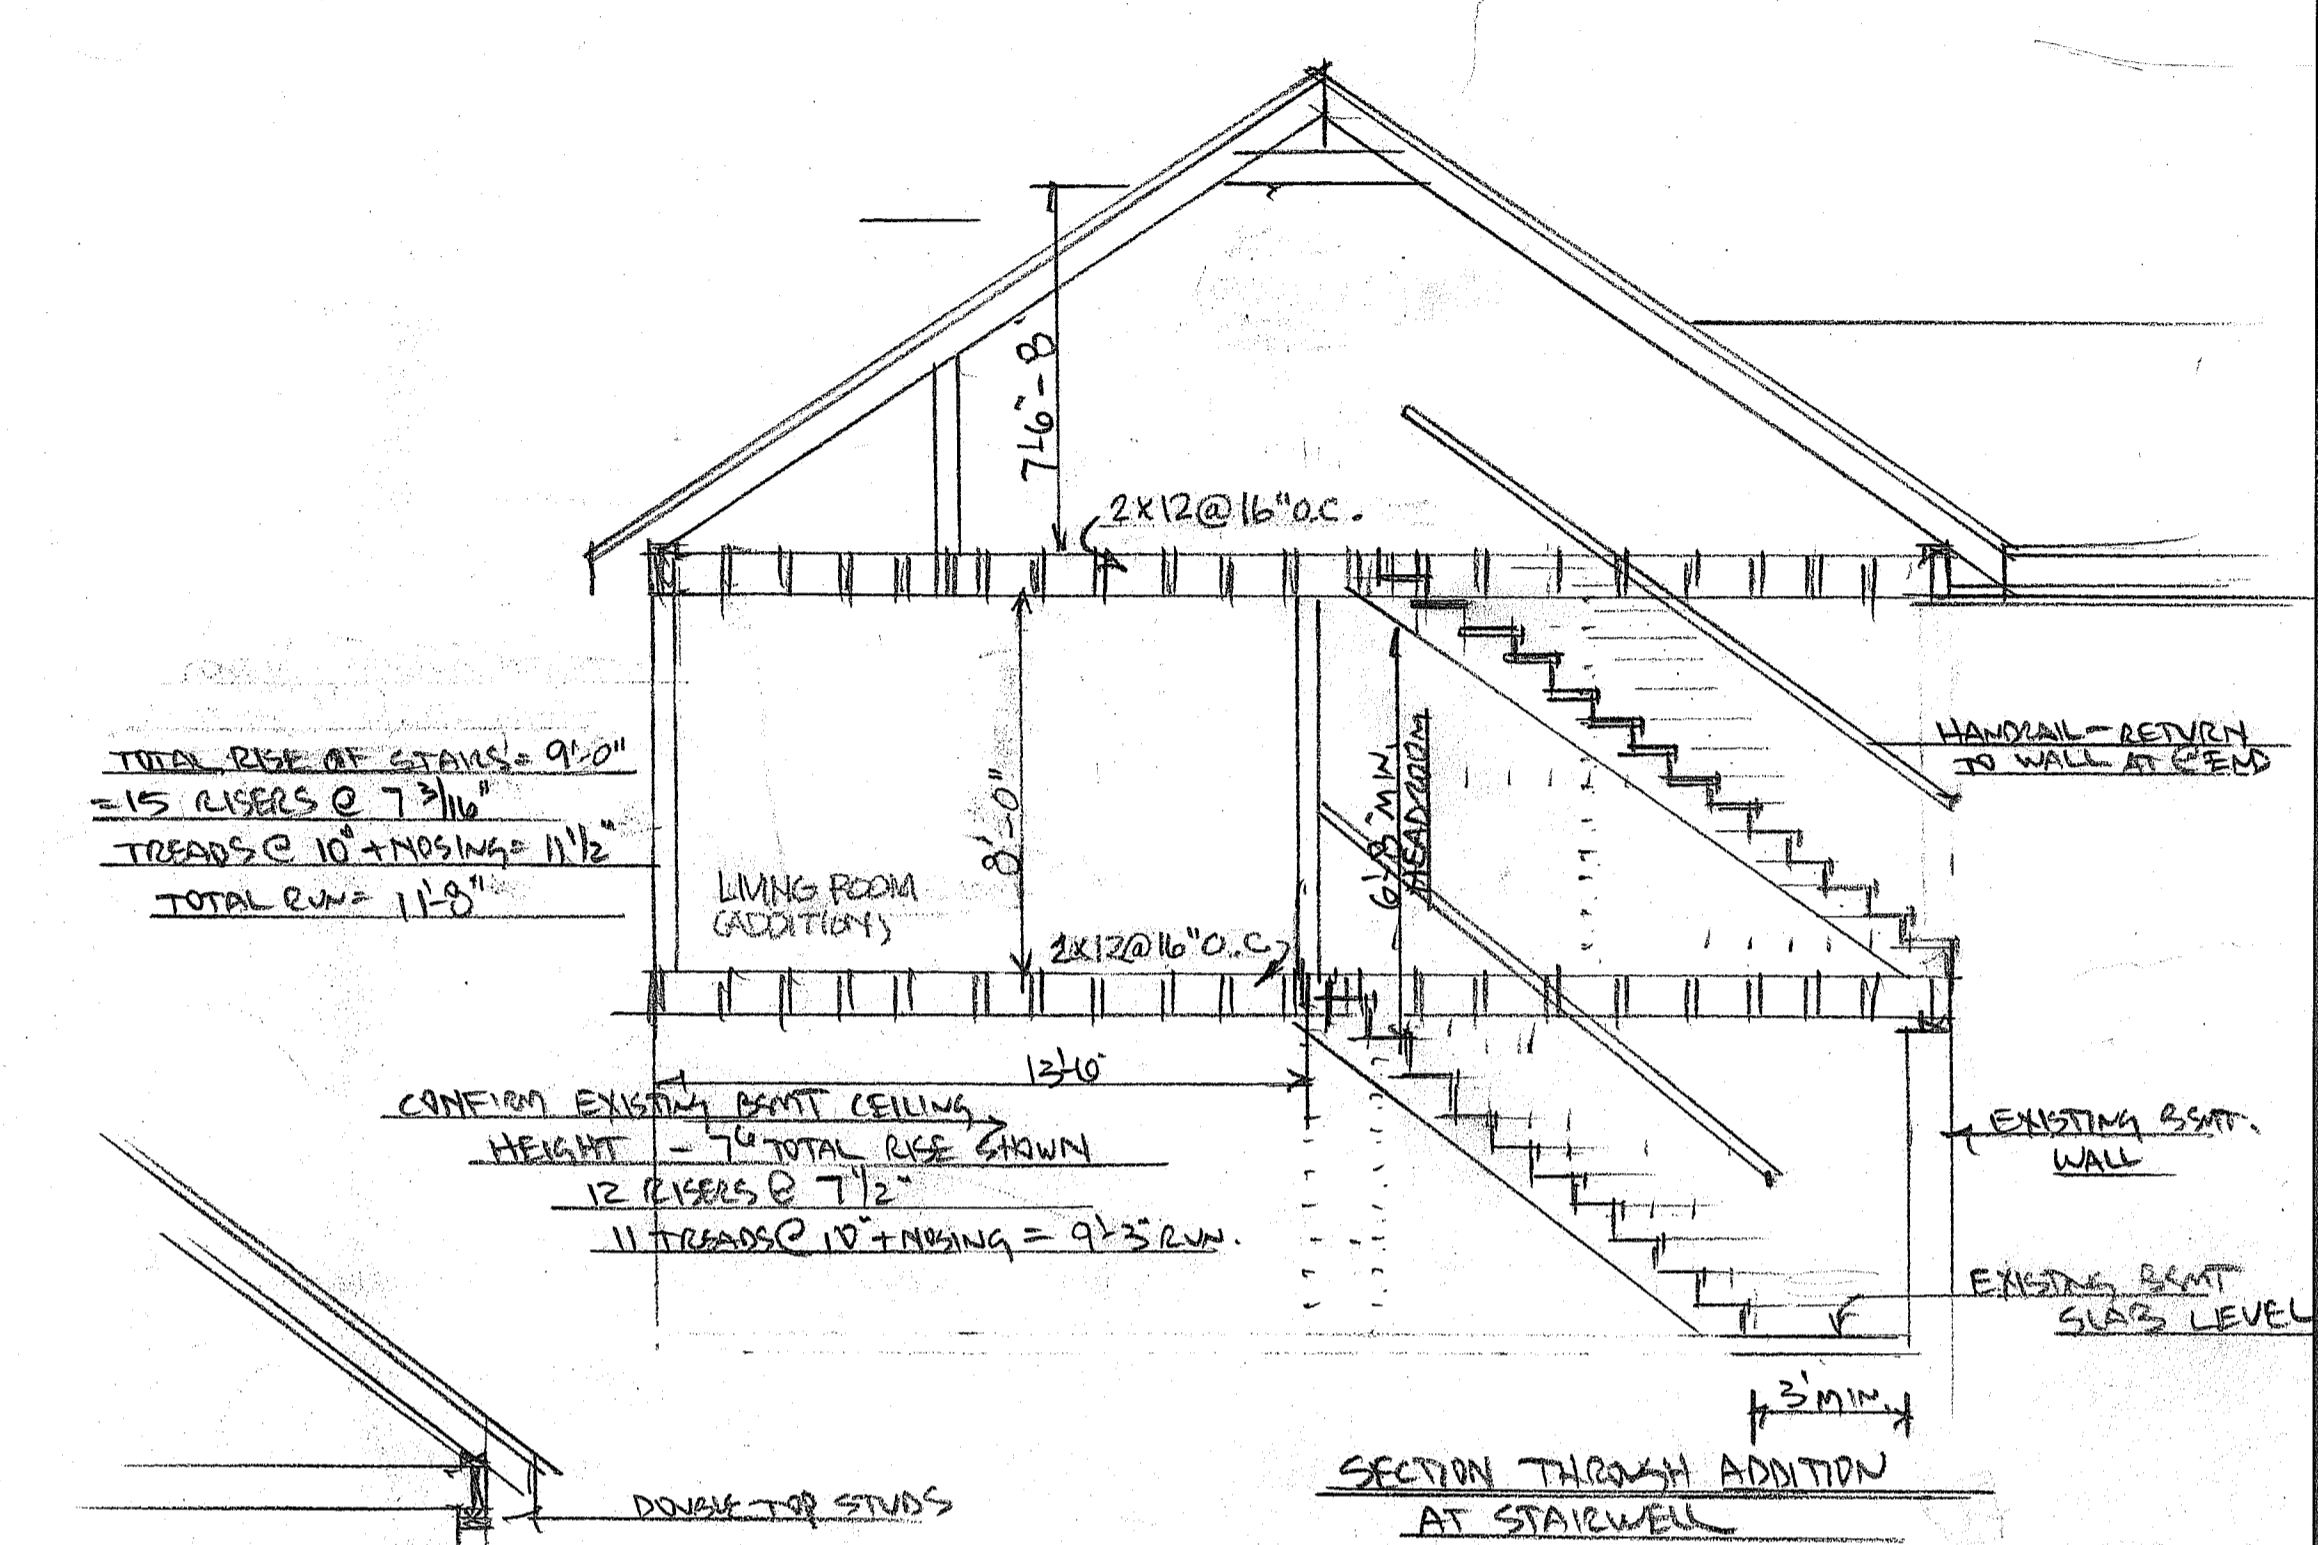



ROOF FRAMING PLAN

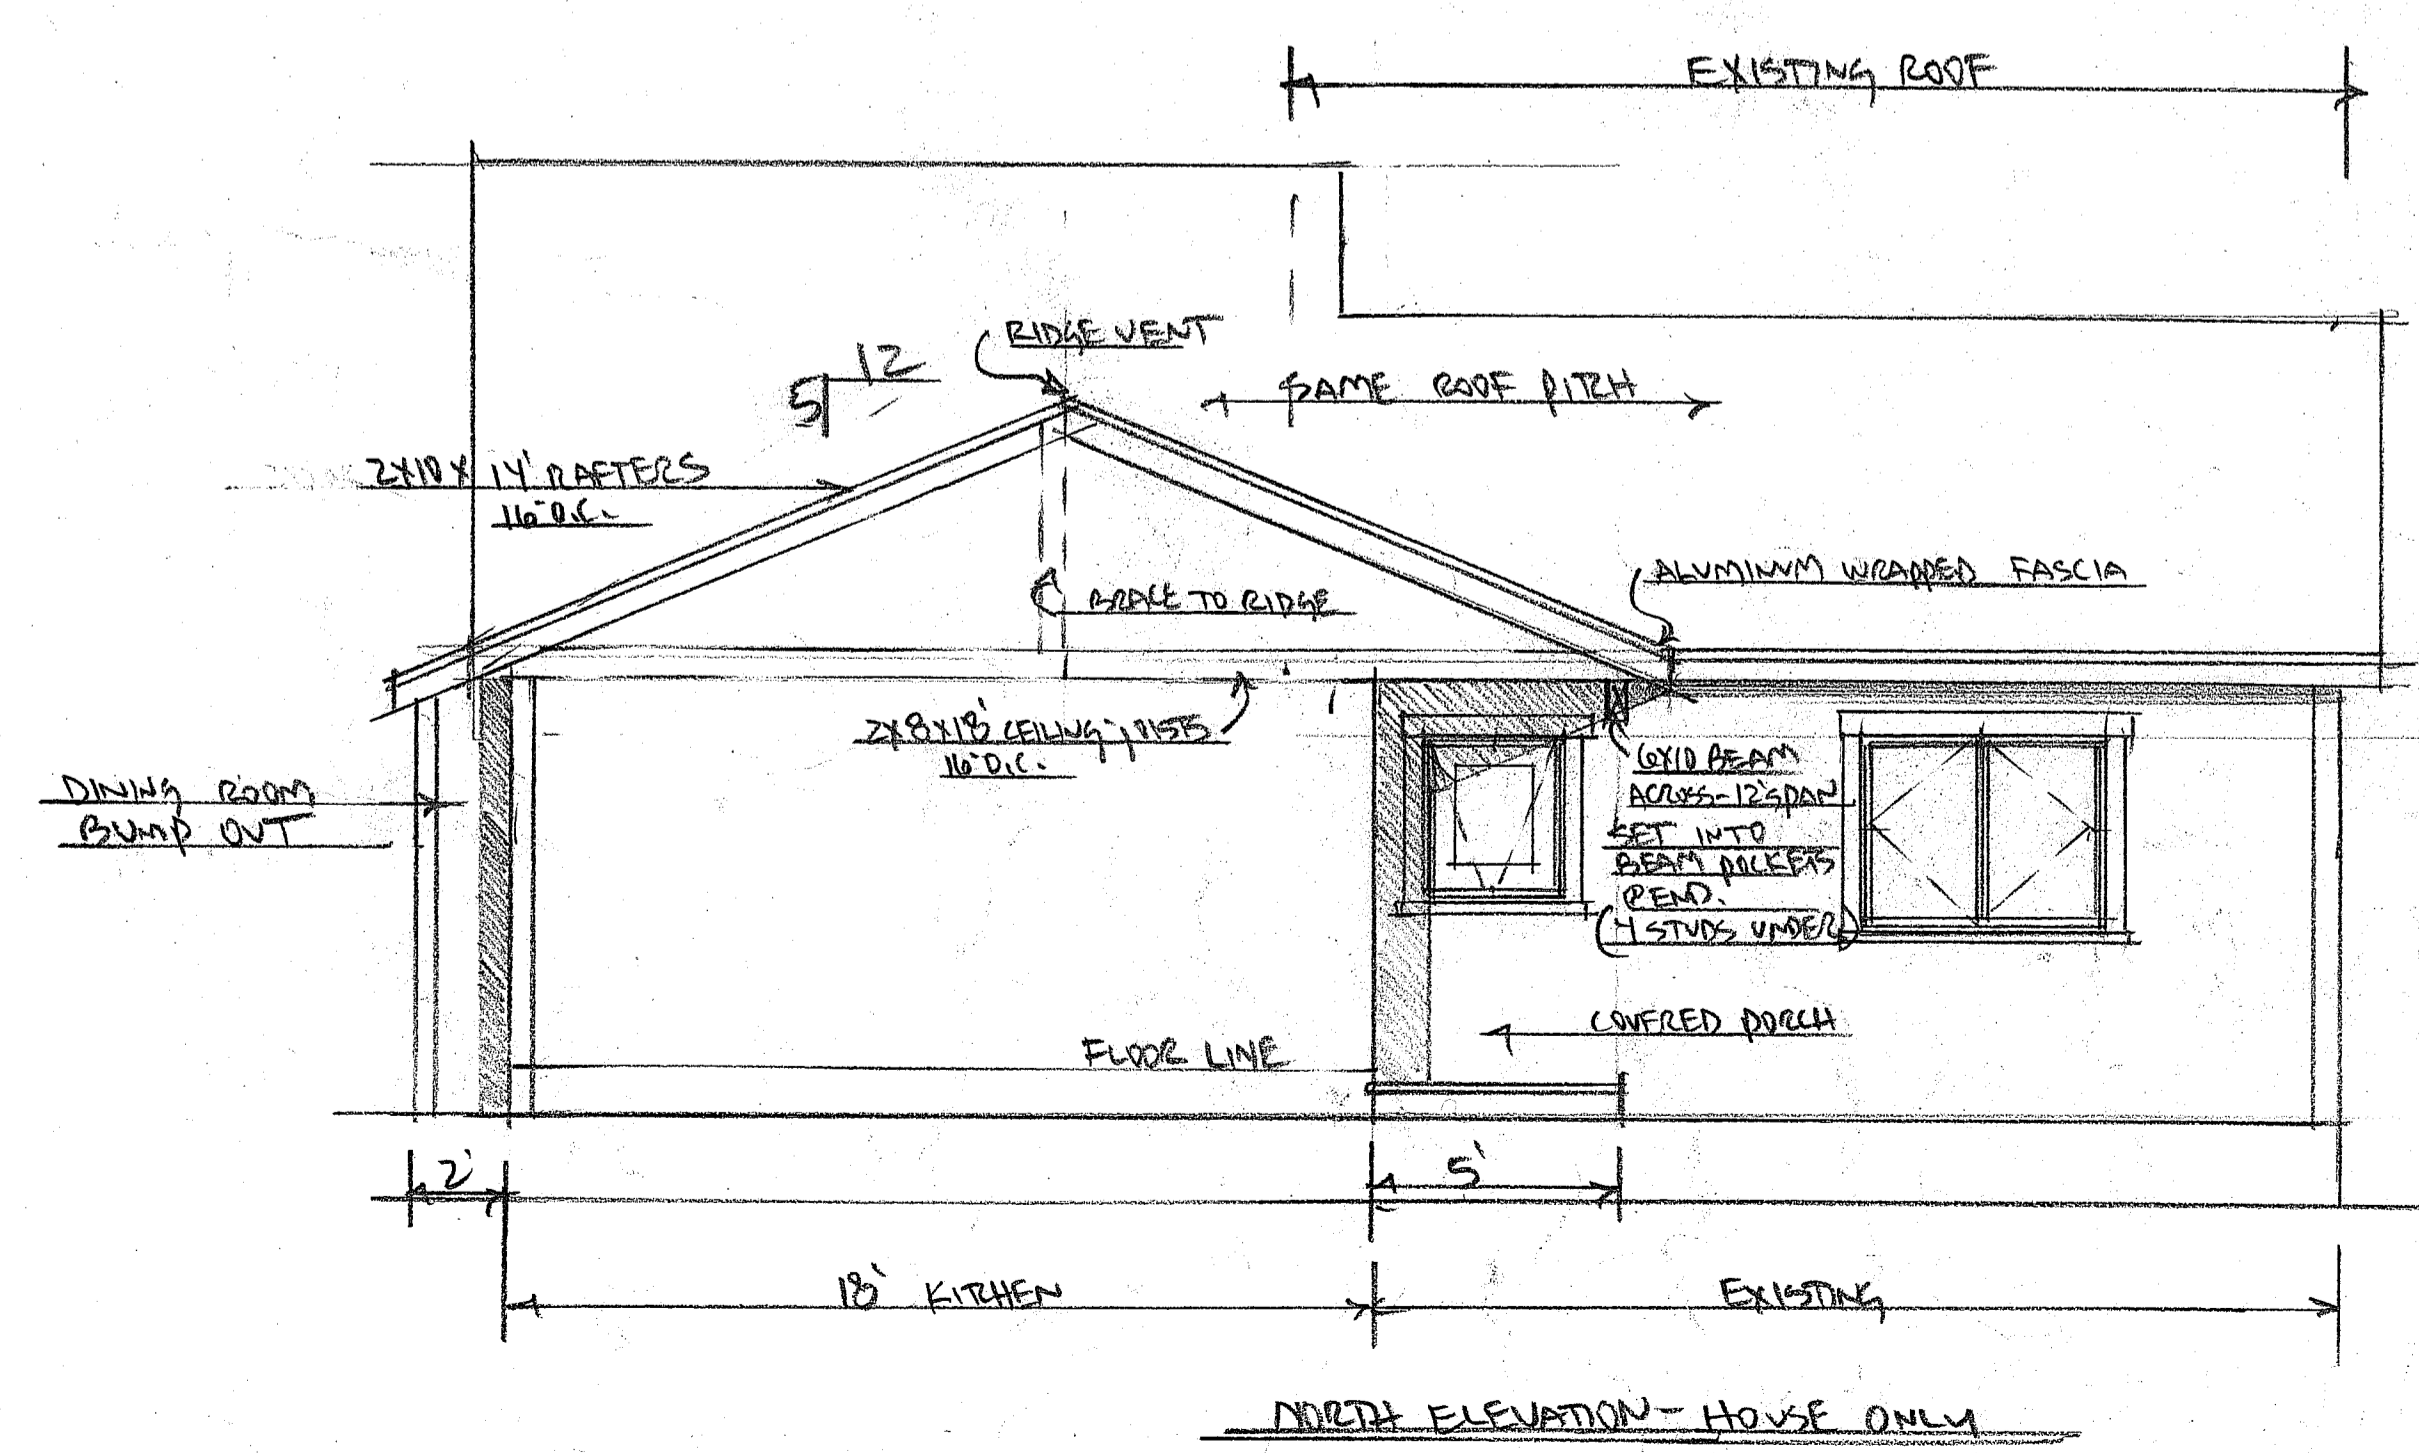

SECTION THROUGH ADDITION AT STAIRWELL

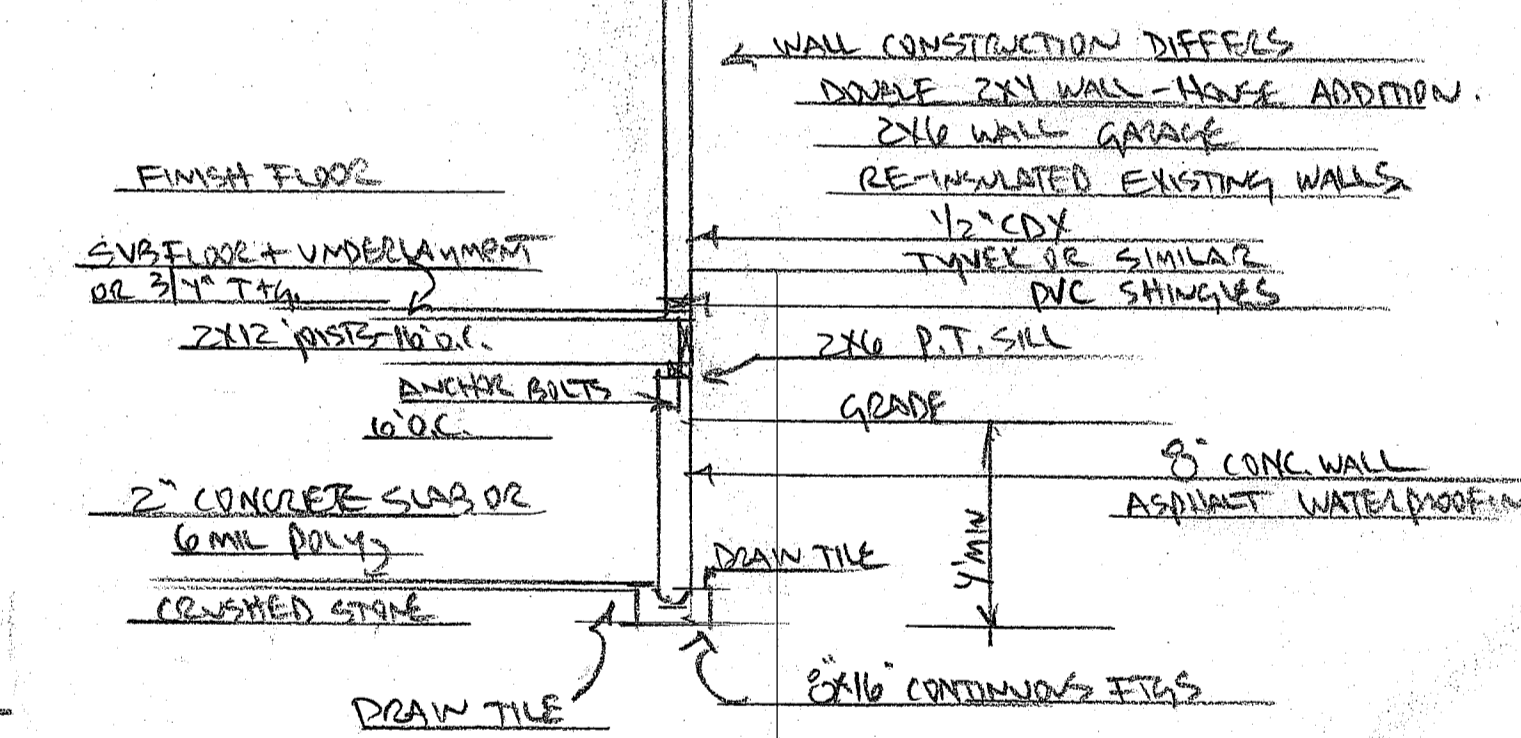

NORTH ELEVATION - HOUSE ONLY

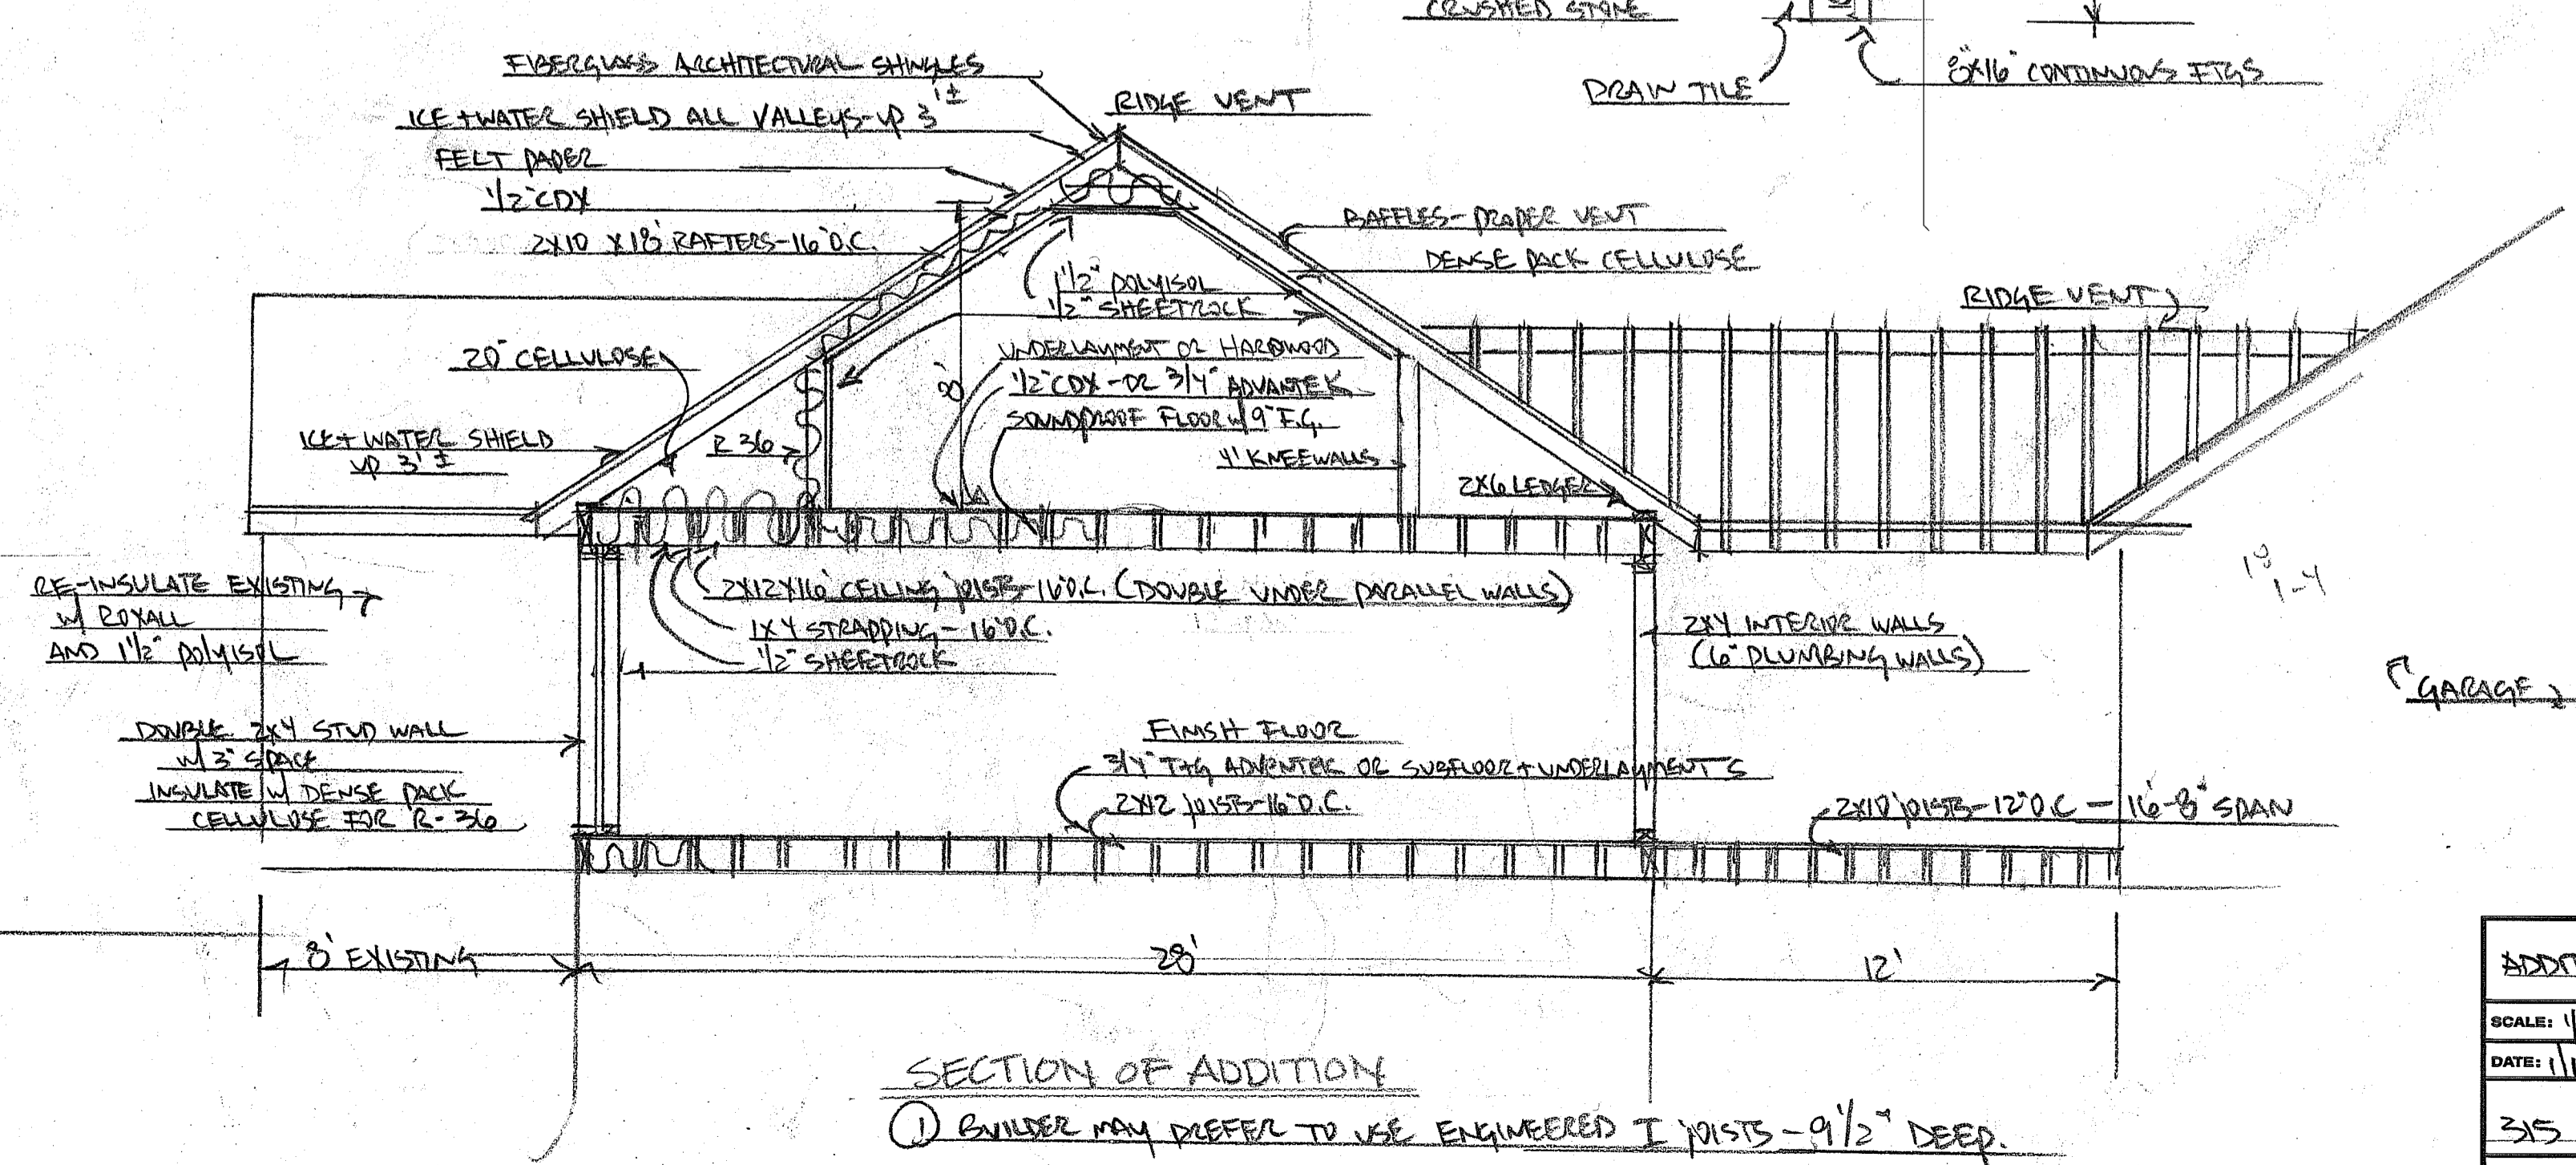

SECTION OF ADDITION

1) BUILDER MAY PREFER TO USE ENGINEERED I JOISTS - 9 1/2" DEEP.

ADDITION PLANS - TED + LESLIE KAYNOR		
SCALE: 1/2" = 1'	APPROVED BY:	DRAWN BY: W. Stone
DATE: 11/11/15		REVISED 4/11/15
335 CAROL ST - PORTLAND		
Phase II Construction Details		DRAWING NUMBER 3 of 6