




DETAIL A
1/2" = 1'-0"

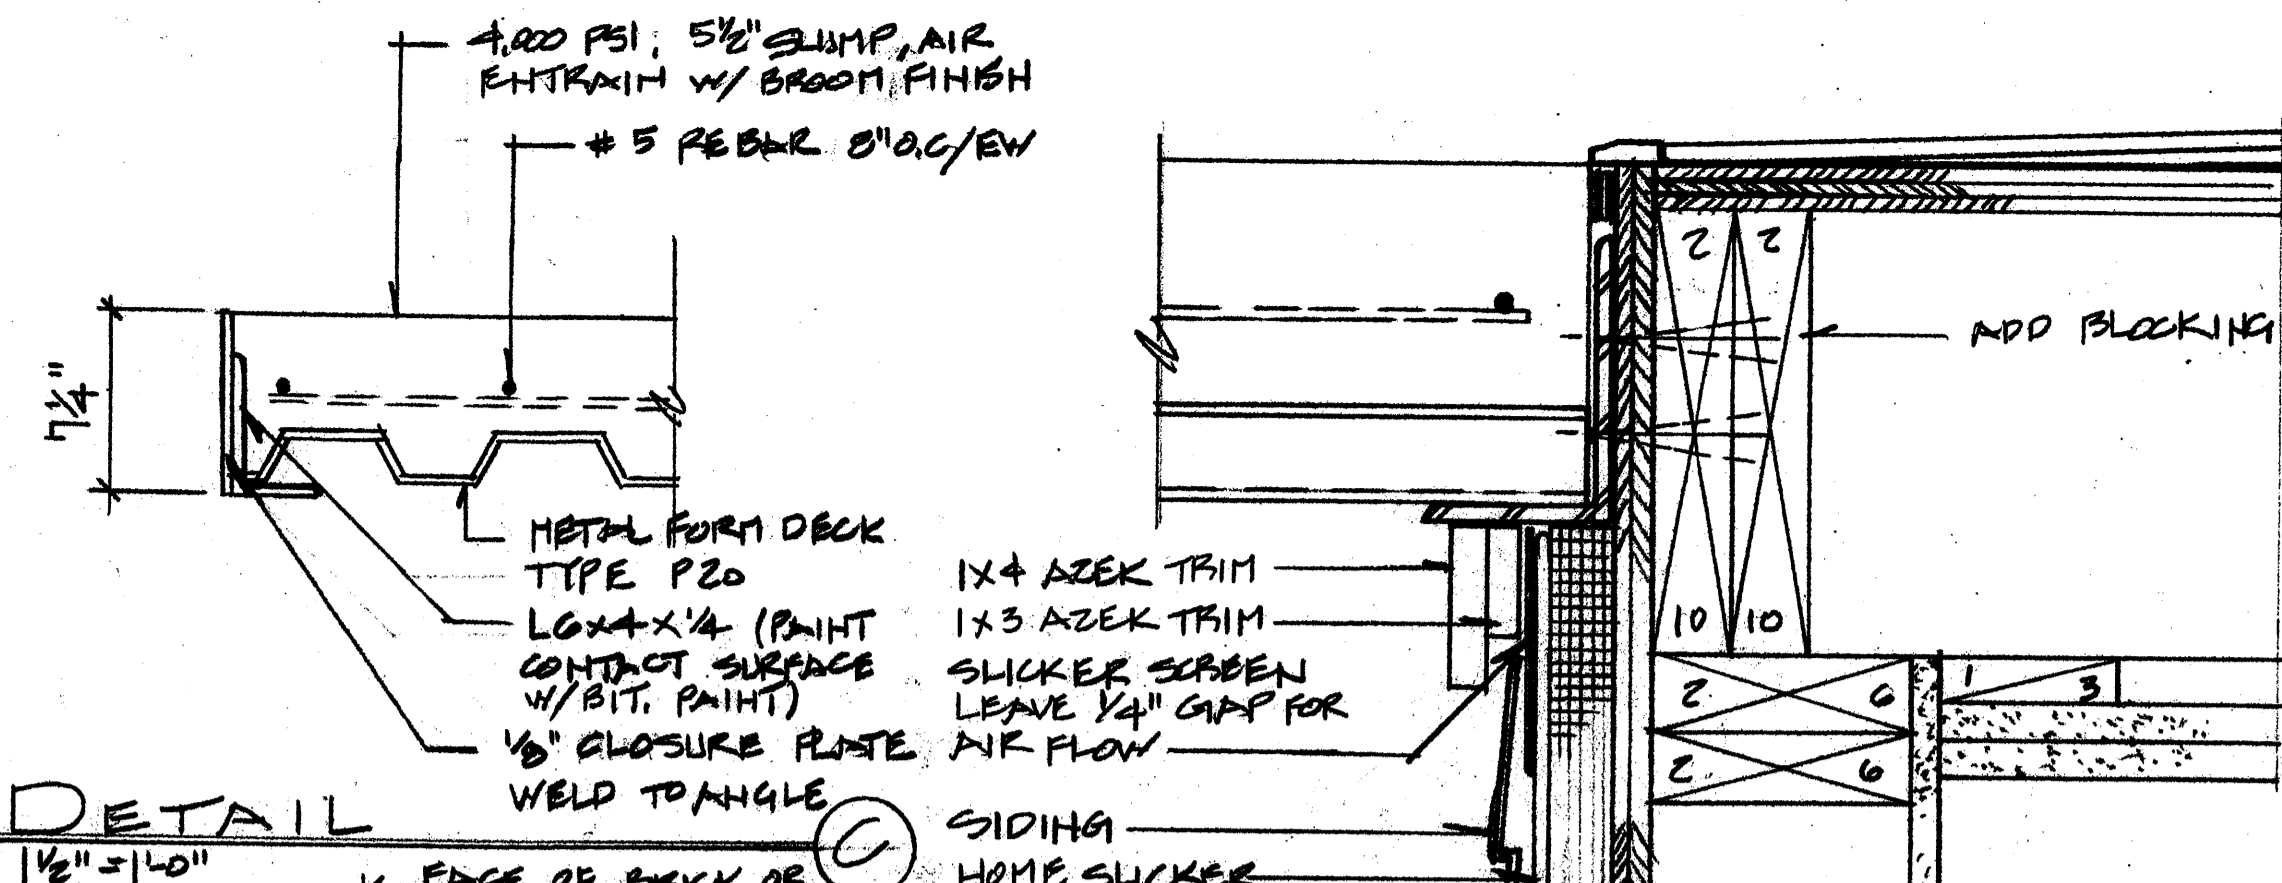


DETAIL B
1/2" = 1'-0"

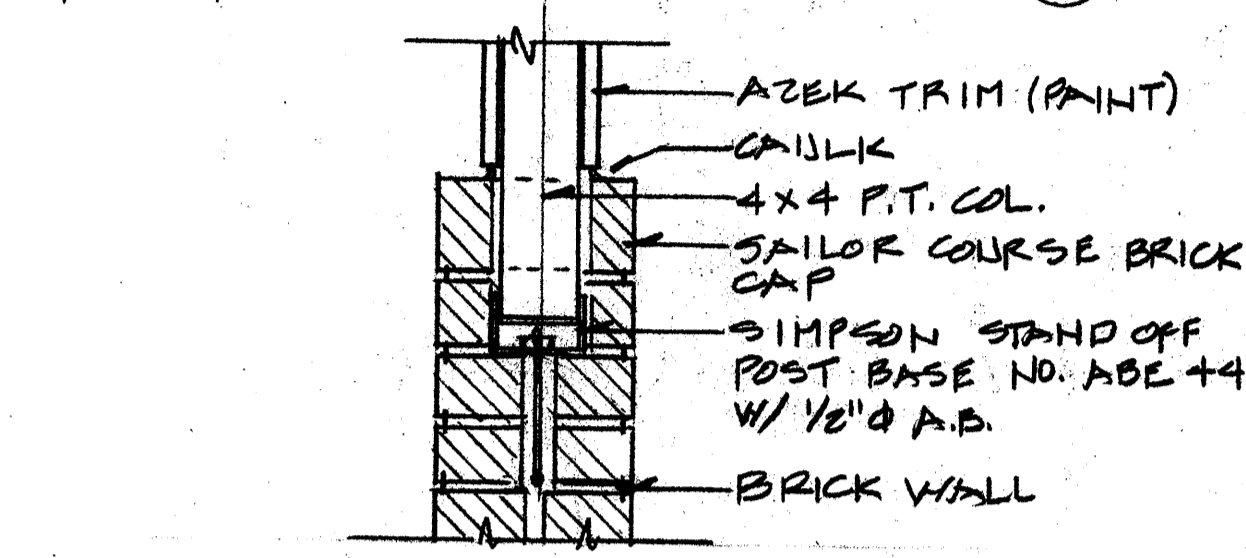


DETAIL C
1/2" = 1'-0"

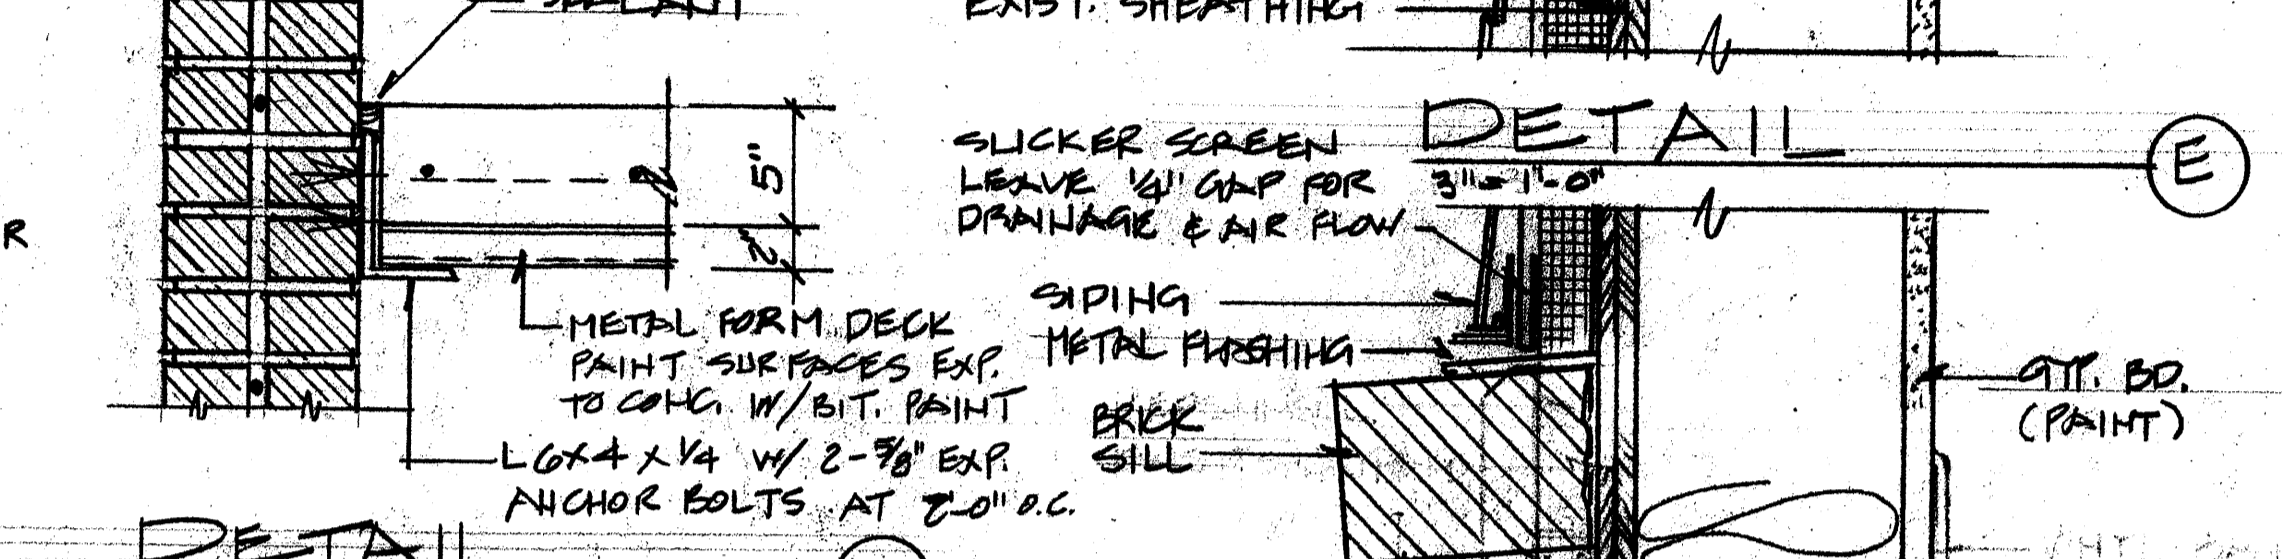


DETAIL D
1/2" = 1'-0"

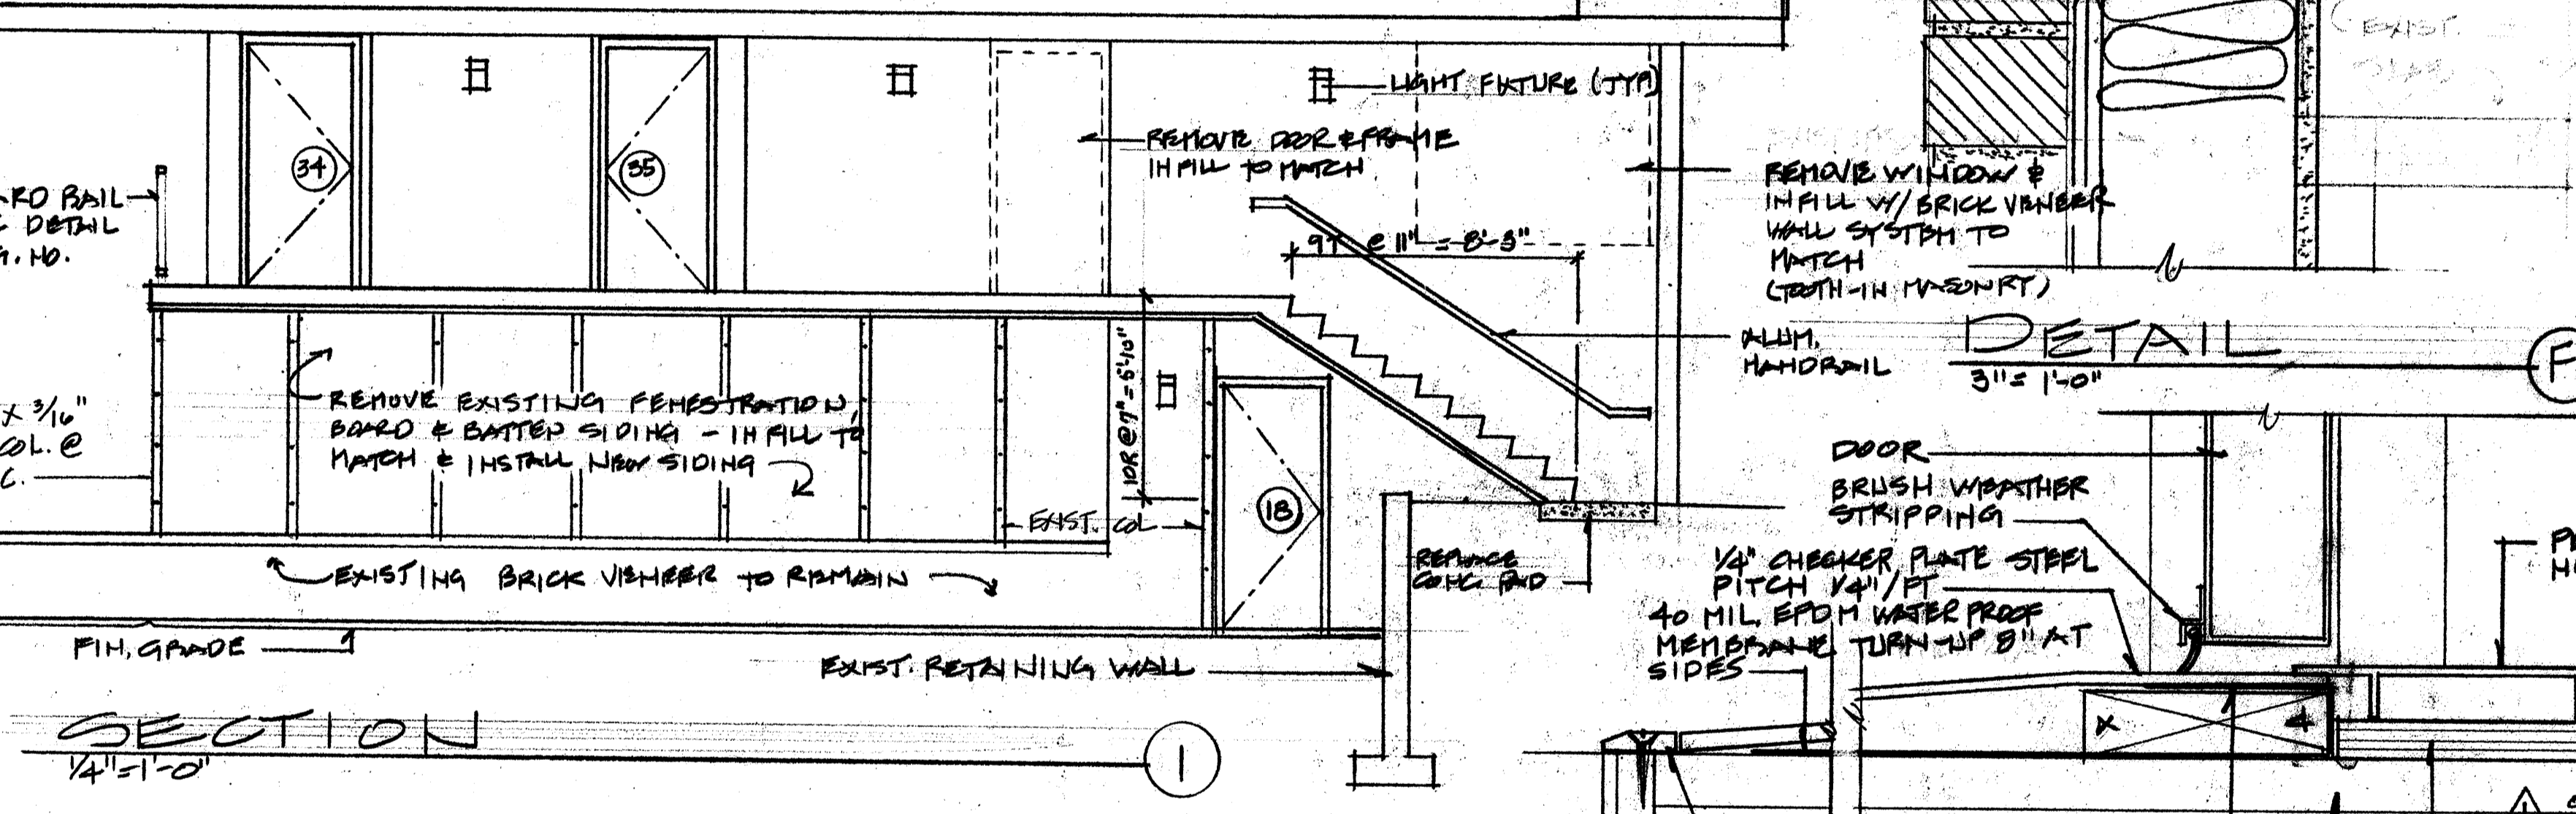

SECTION
1/4" = 1'-0"

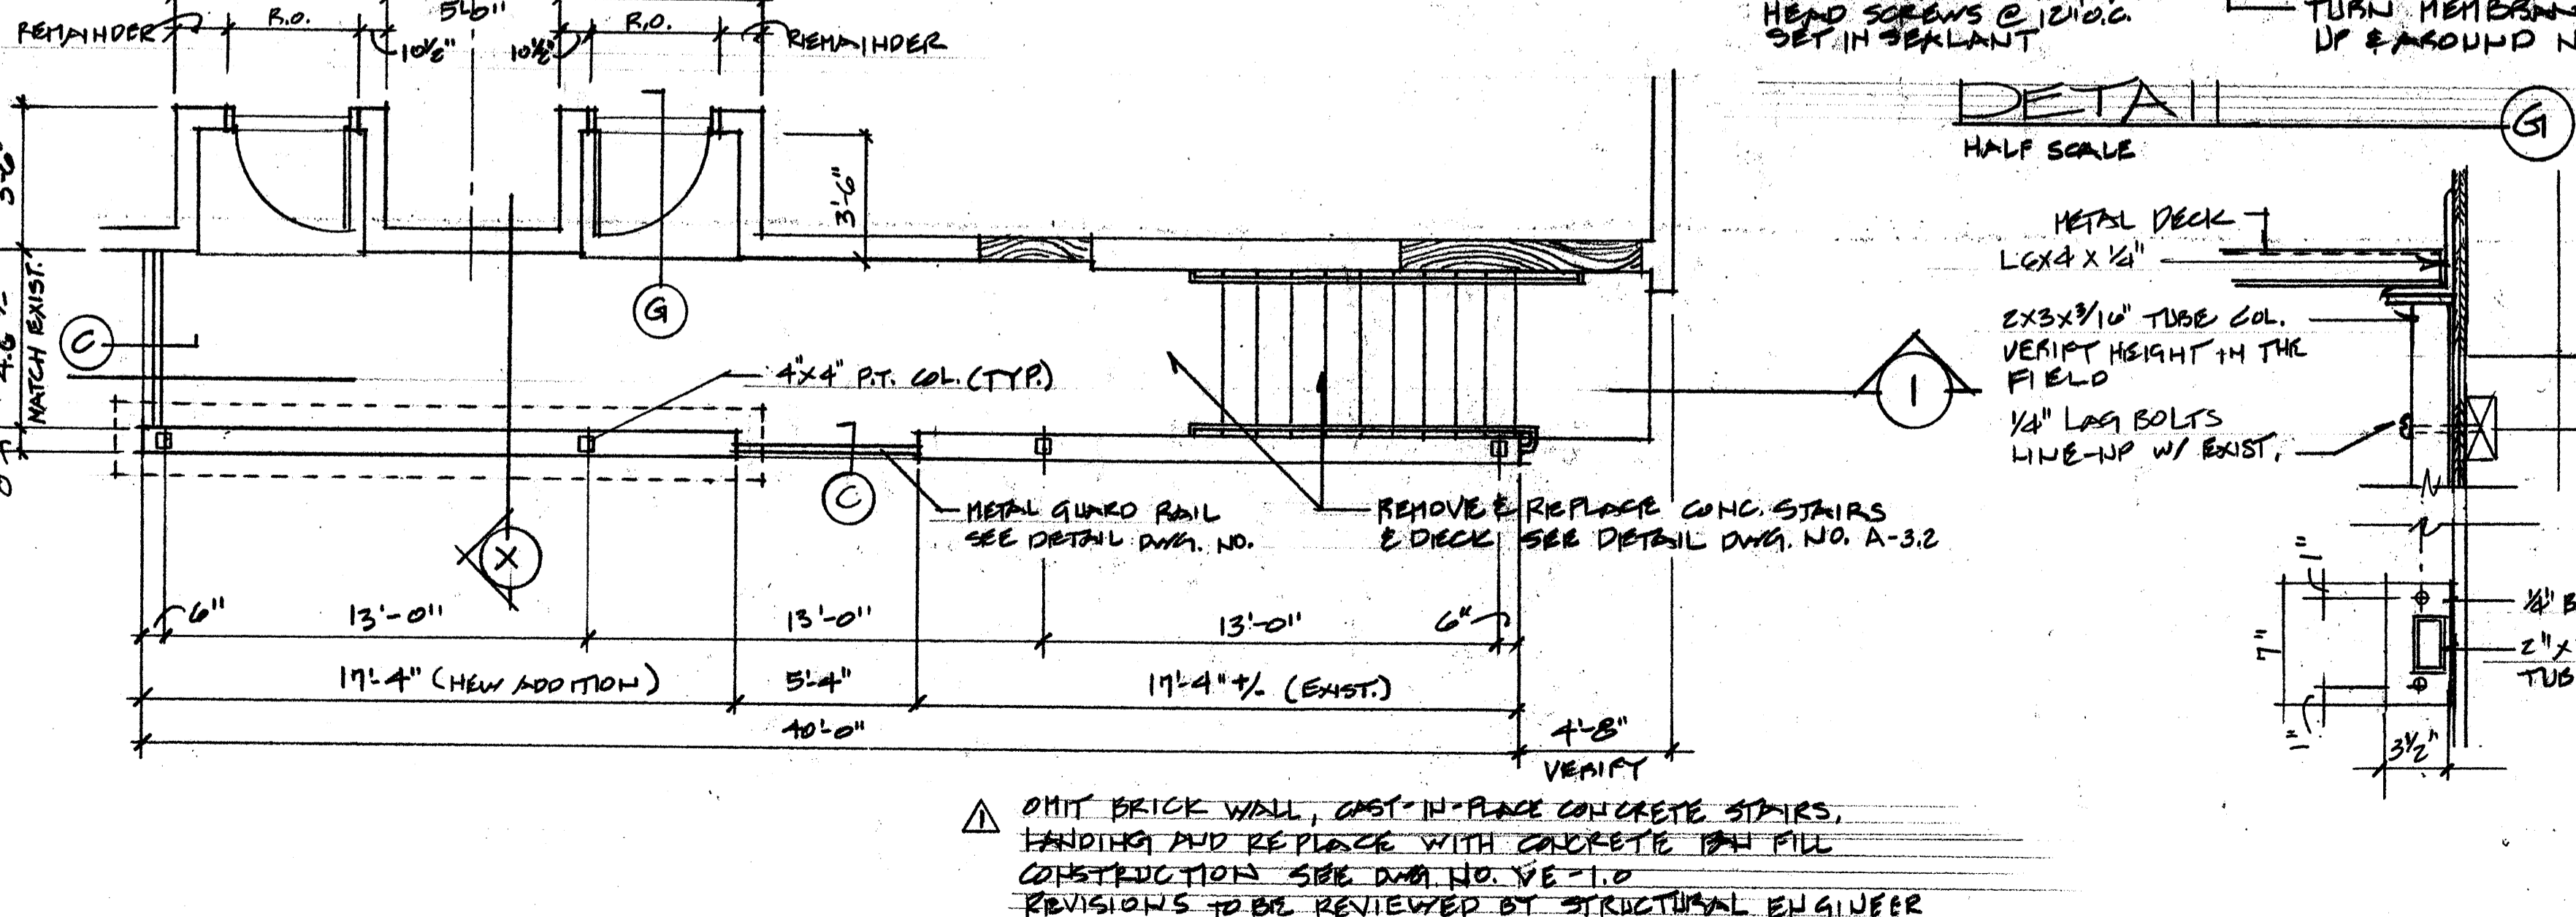

SECTION
1/4" = 1'-0"

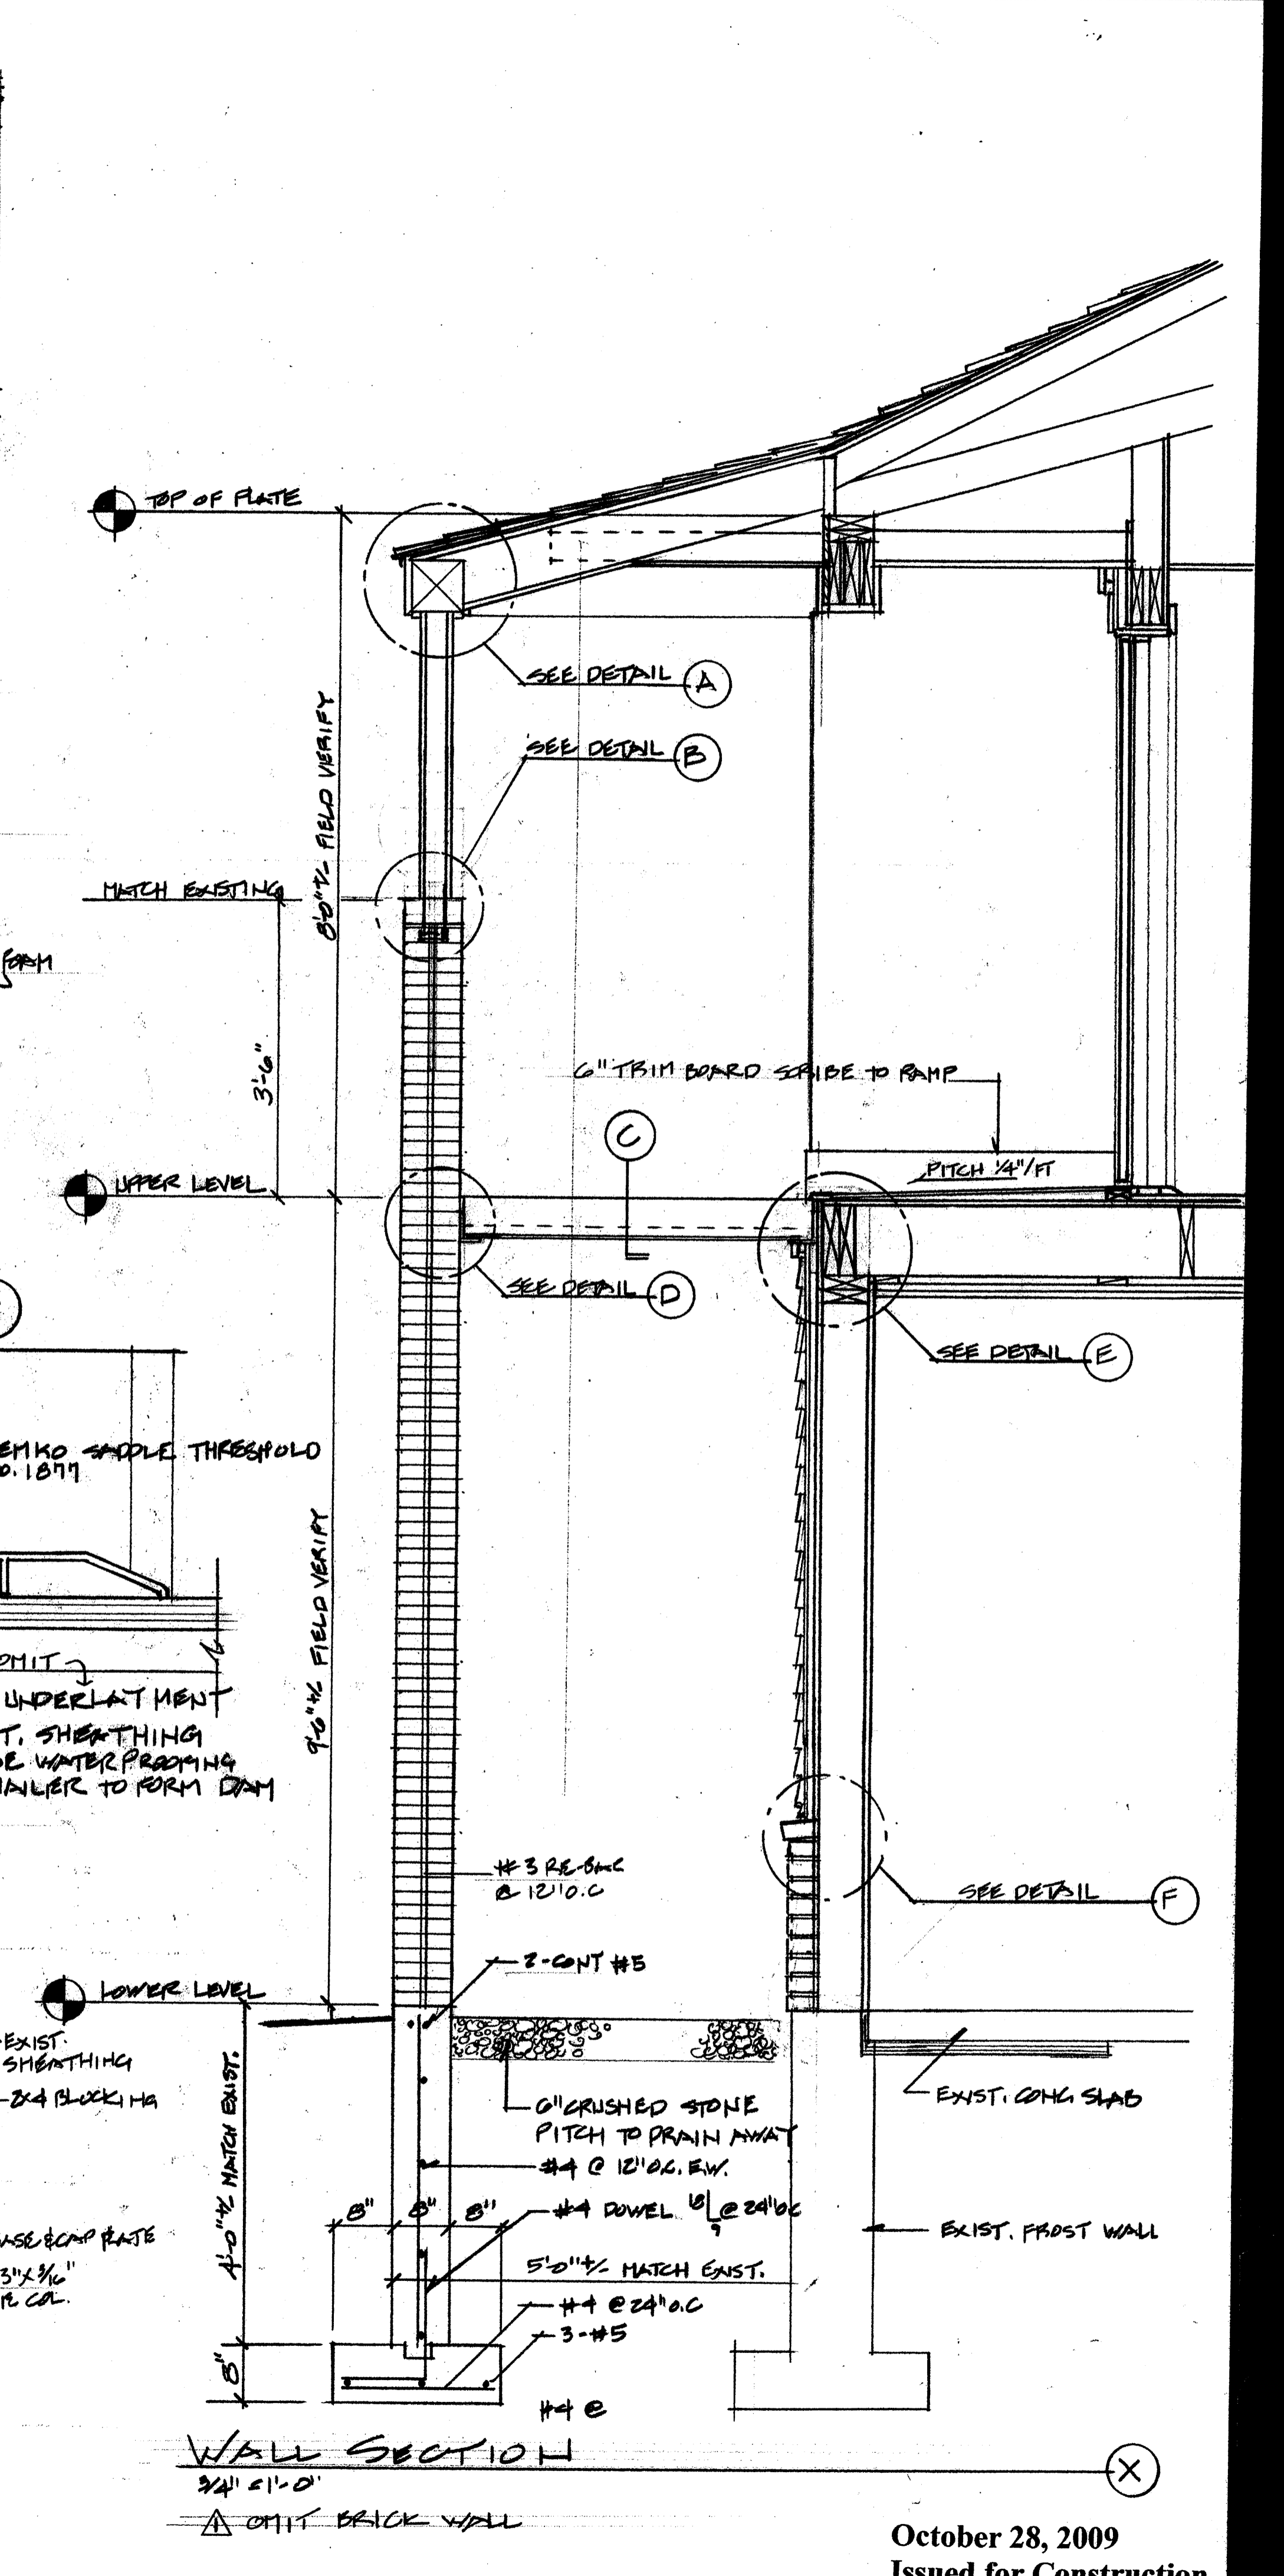


WALL SECTION
3/4" = 1'-0"

OMIT BRICK WALL, CAST IN-PLACE CONCRETE STAIRS, LANDING AND REPLACE WITH CONCRETE IN FILL CONSTRUCTION SEE DWG. NO. VE-1.0 REVISIONS TO BE REVIEWED BY STRUCTURAL ENGINEER OF RECORD

COVERED EGRESS DECK
1/4" = 1'-0"

NO.	DATE	BY	REVISIONS
1	10-28-09	DL	VALUE ENGINEERING MODIFICATIONS

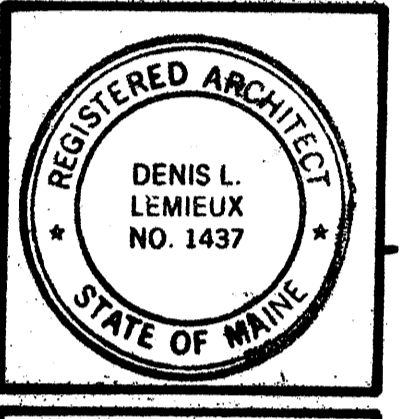

Project Title
Hutchins Funeral Home
660 Brighton Avenue
Portland, Maine

Drawing Title	Scale	DATE	DATE
East Egress Stair Details	1/4" = 1'-0"	DL	DL
Project No.	0813	Dwn. By	DL
Sub Title		DATE	
Drawing No.	A-3.1		

October 28, 2009
Issued for Construction

DL Associates / Architect
Layton, Maine 04240 (207) 344-6611 DLALIA@AOL.COM