



EAST ELEVATION  
1/4" = 1'-0"  
NORTH ELEVATION  
1/4" = 1'-0"


NORTH ENTRY MODIFICATIONS

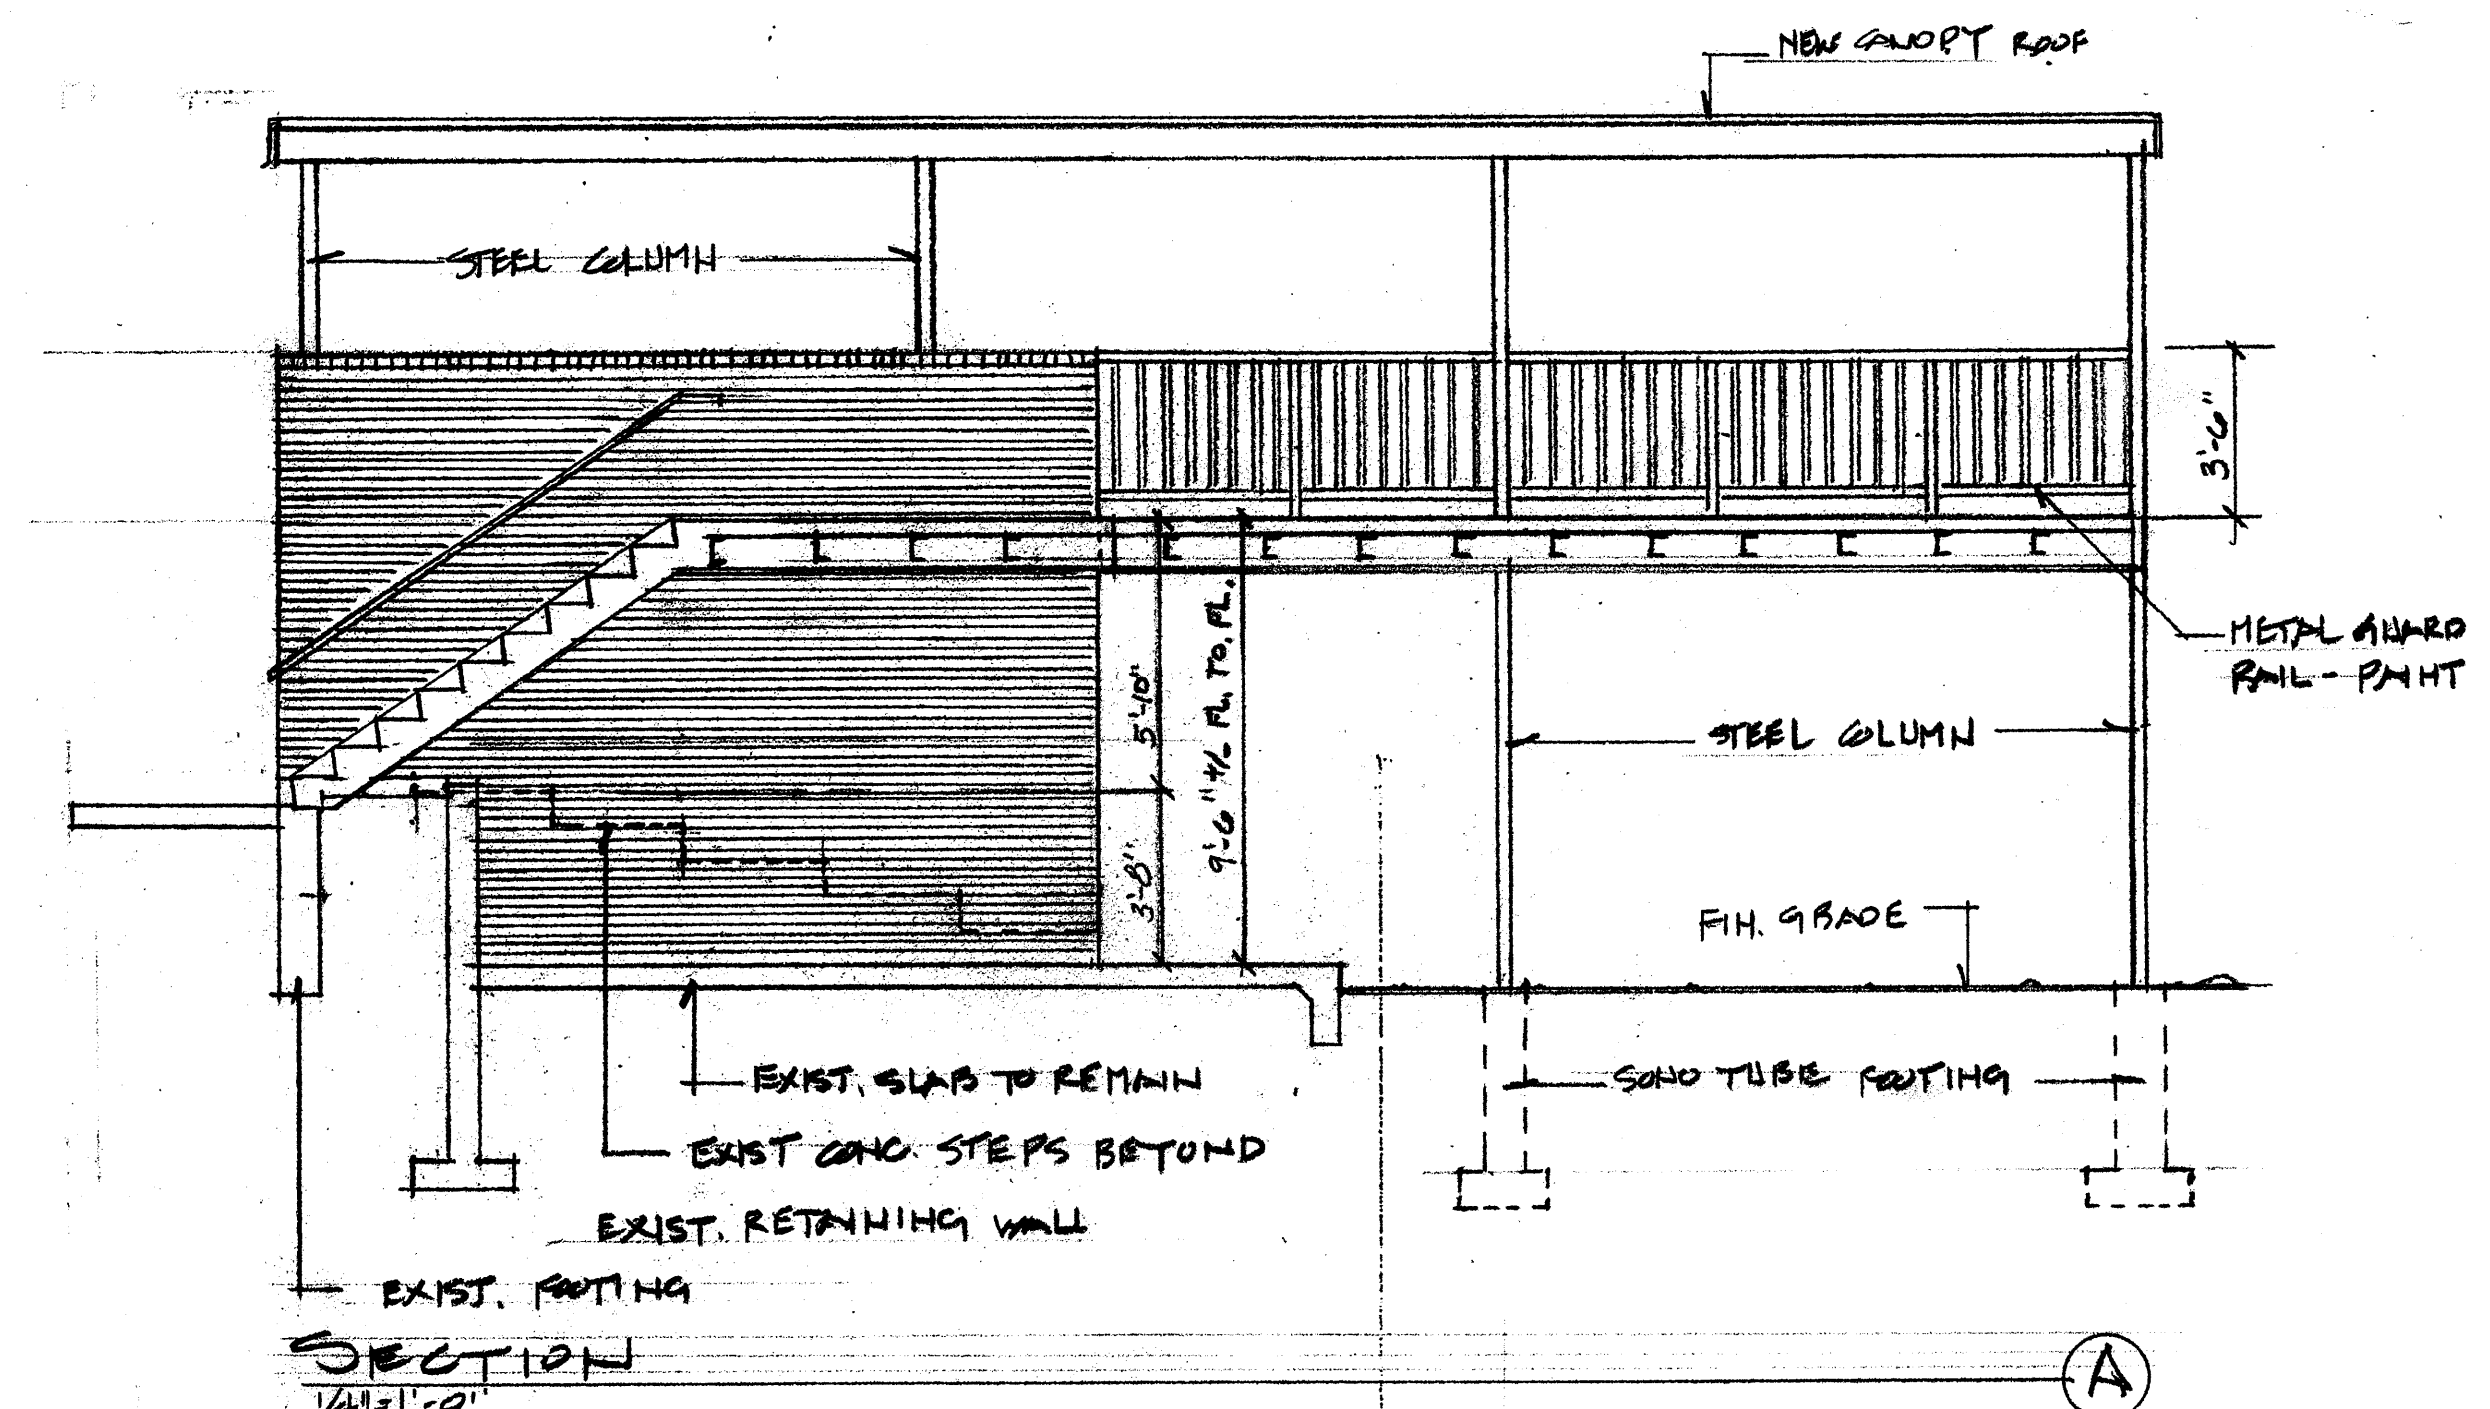

SECTION  
1/4" = 1'-0" (A)

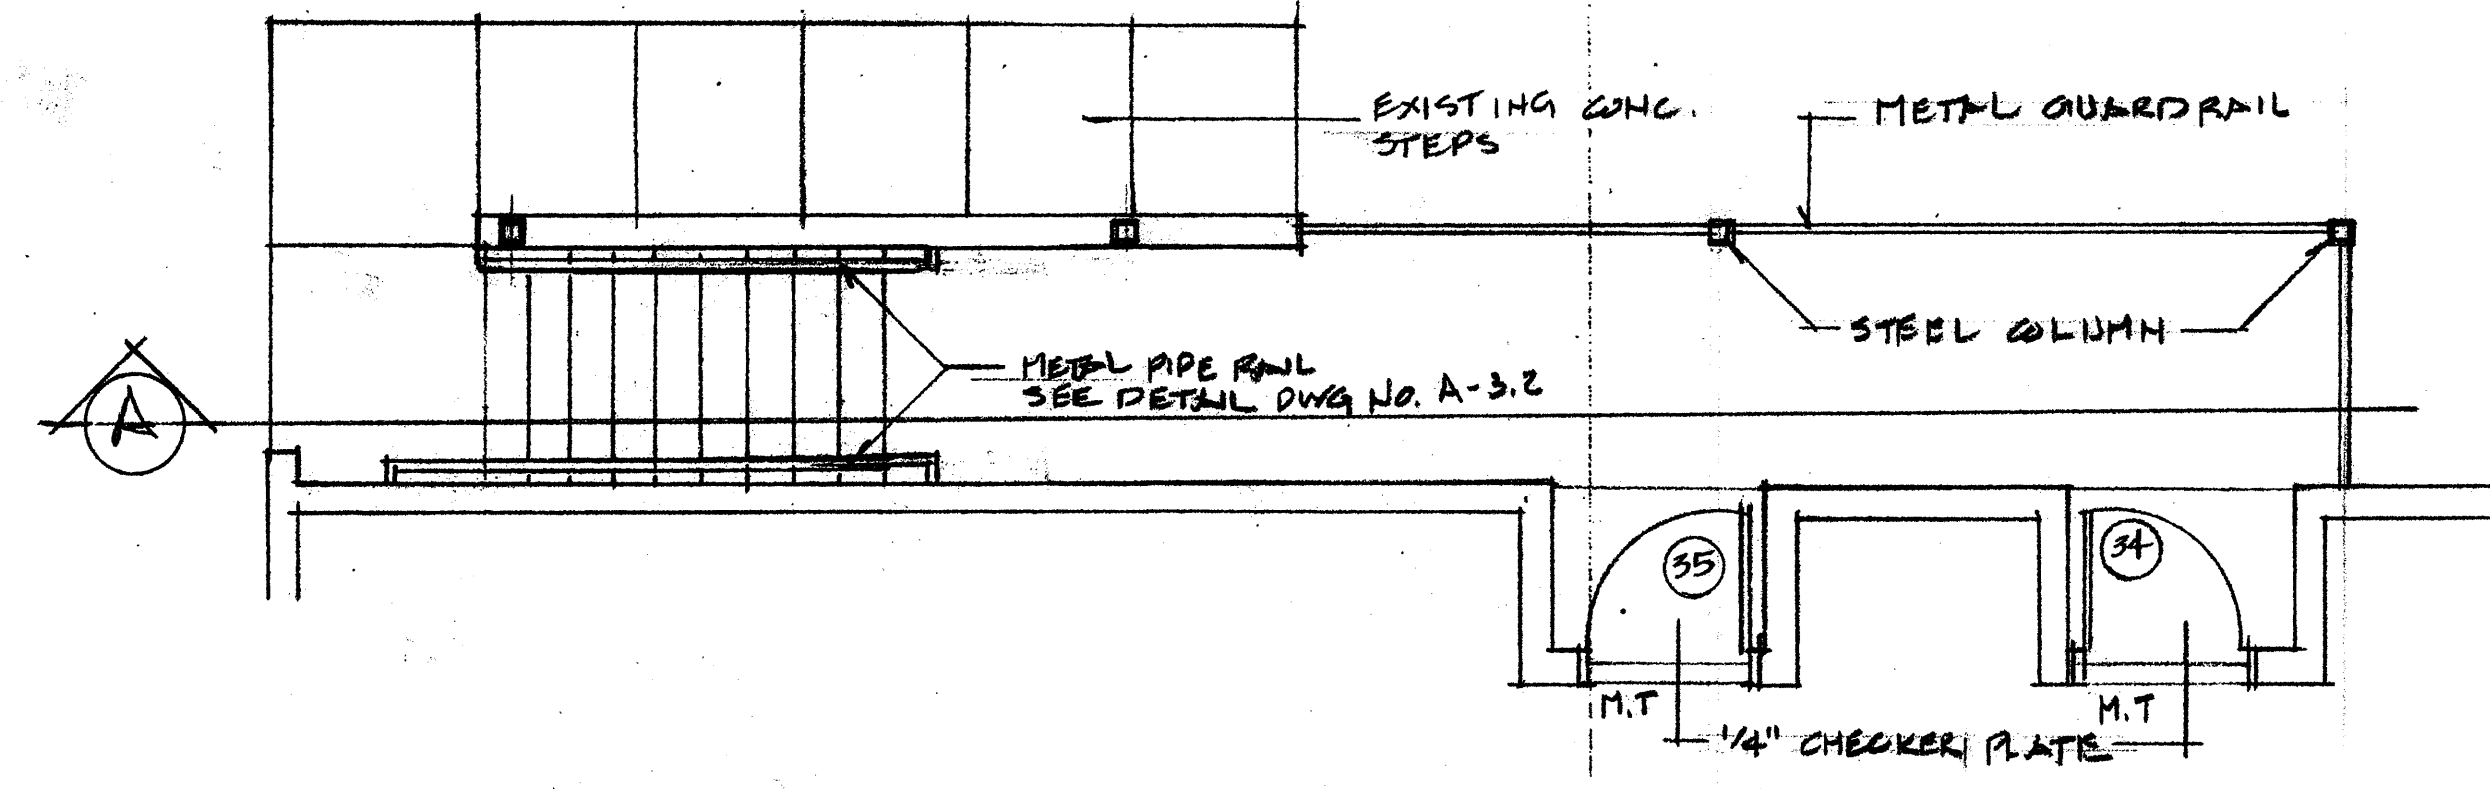

UPPER LEVEL PLAN  
1/4" = 1'-0" (A)

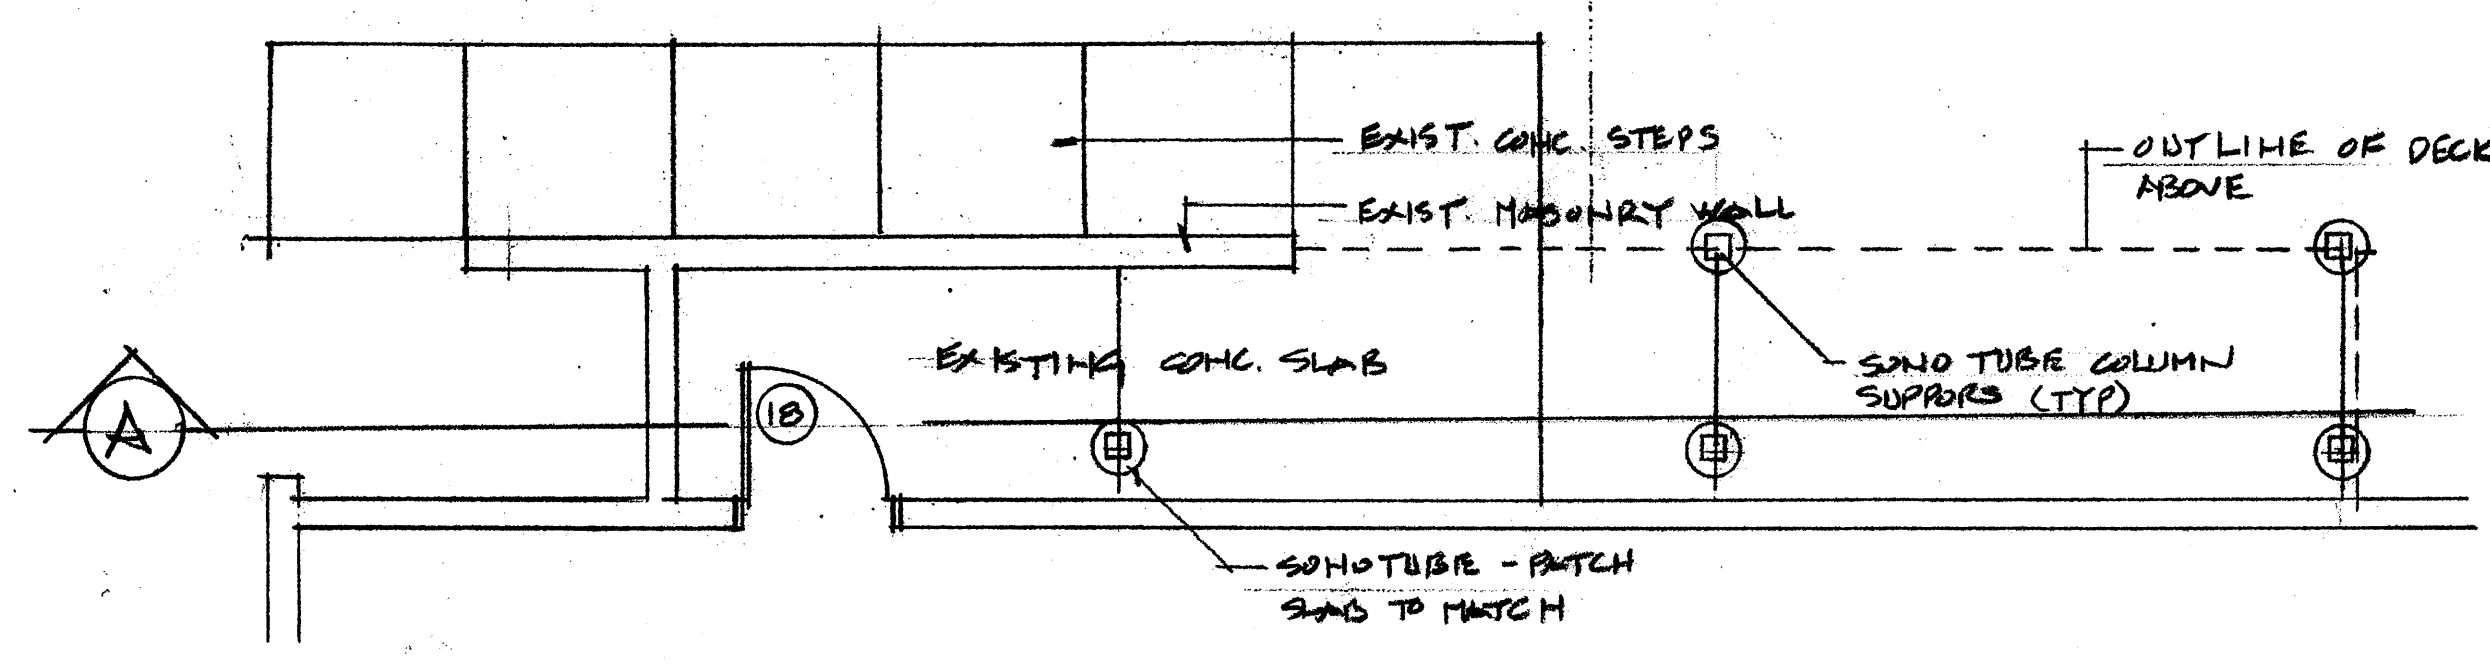


LOWER LEVEL PLAN  
1/4" = 1'-0" (A)

EAST EGRESS STAIR MODIFICATION

D.L. Associates / Architects 1000 Main Street, Suite 202, Portland, ME 04101 TEL: 603.875.1111 FAX: 603.875.1112

NO.	REVISIONS	DATE	BY

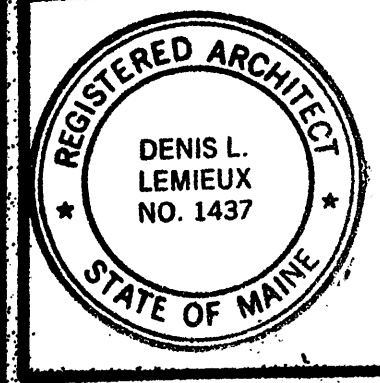

Project Title  
**Hutchins Funeral Home**  
 660 Brighton Avenue  
 Portland, Maine

Drawing Title  
**Value Engineering**  
**Modifications**  
 Scale: NOTED  
 Date:   
 Drawn By: DL

Drawing No.  
**0813**  
 Sub Title  
**VE-1.0**

October 28, 2009  
 Issued for Construction