



NORTH ELEVATION
1/8" = 1'-0"

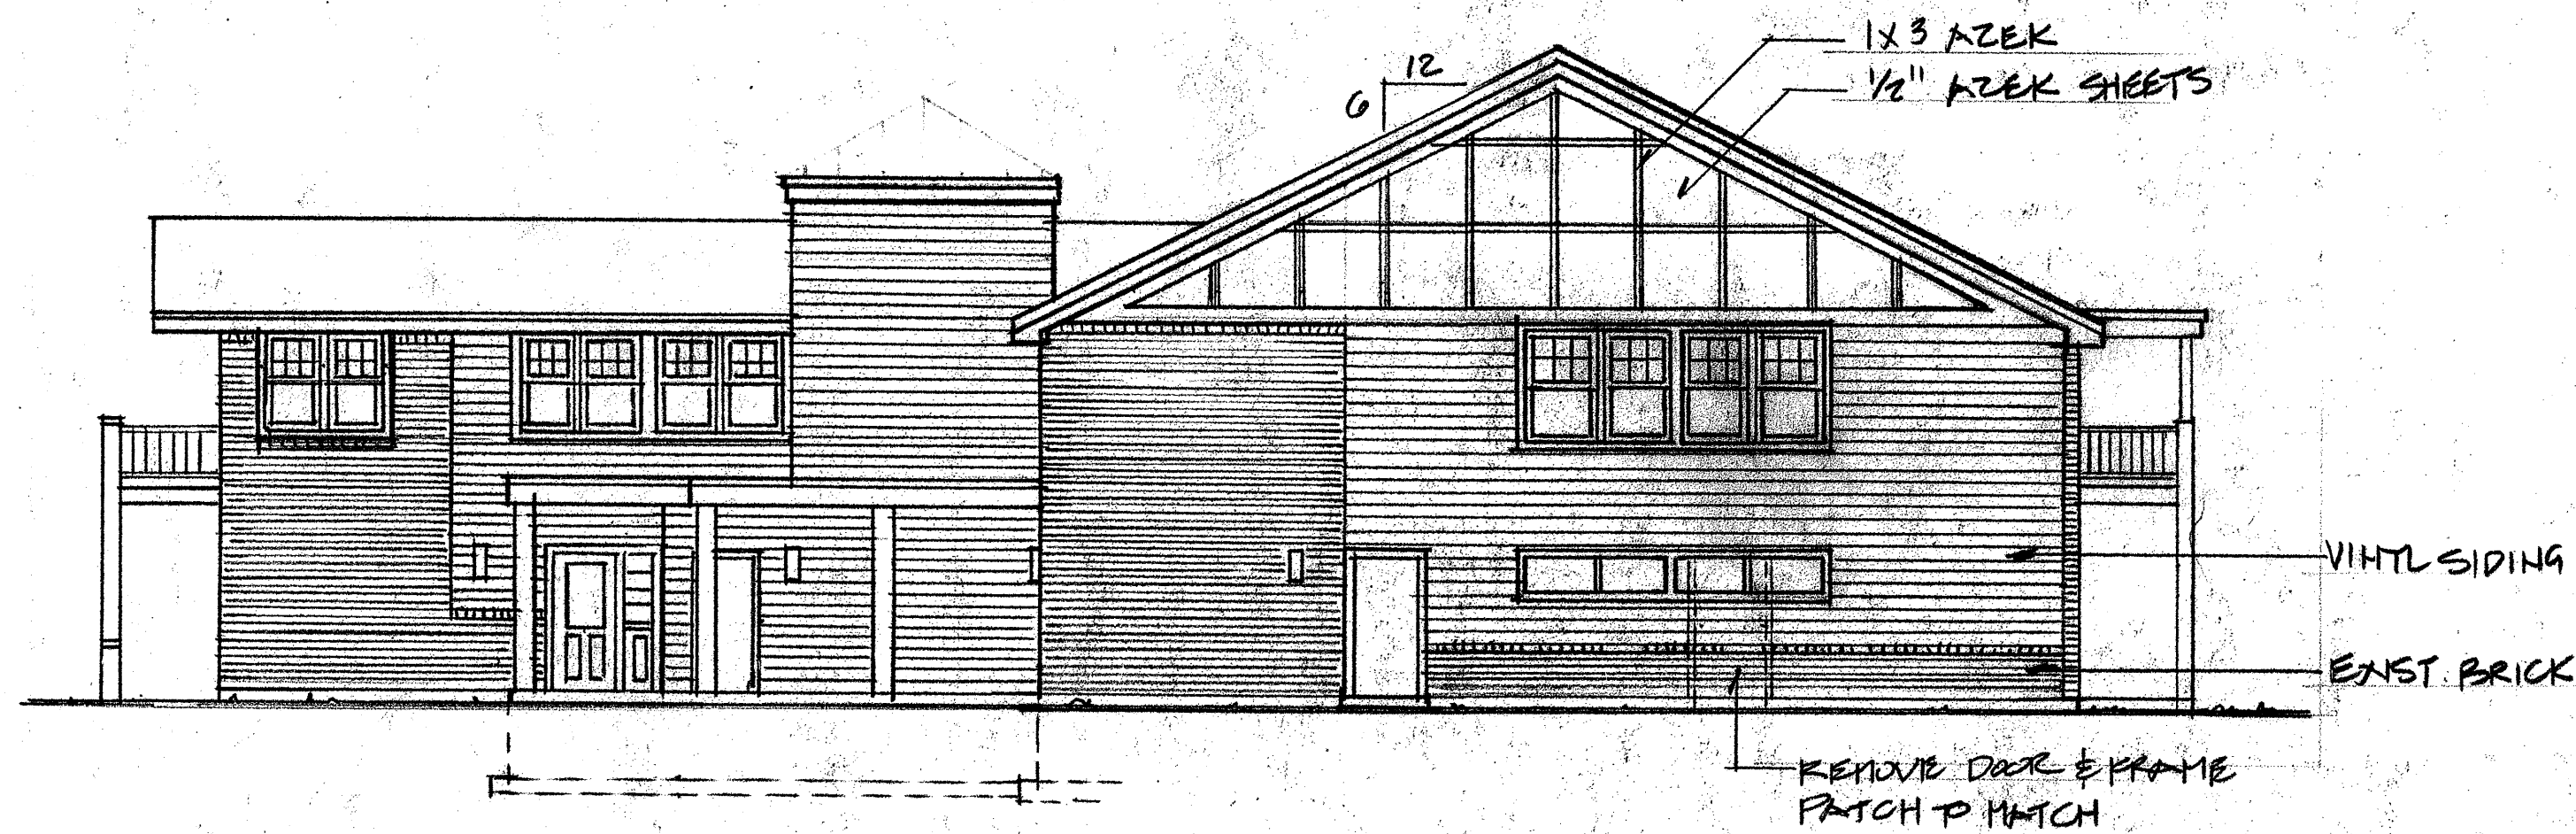

WEST ELEVATION
1/8" = 1'-0"




SOUTH ELEVATION
1/8" = 1'-0"

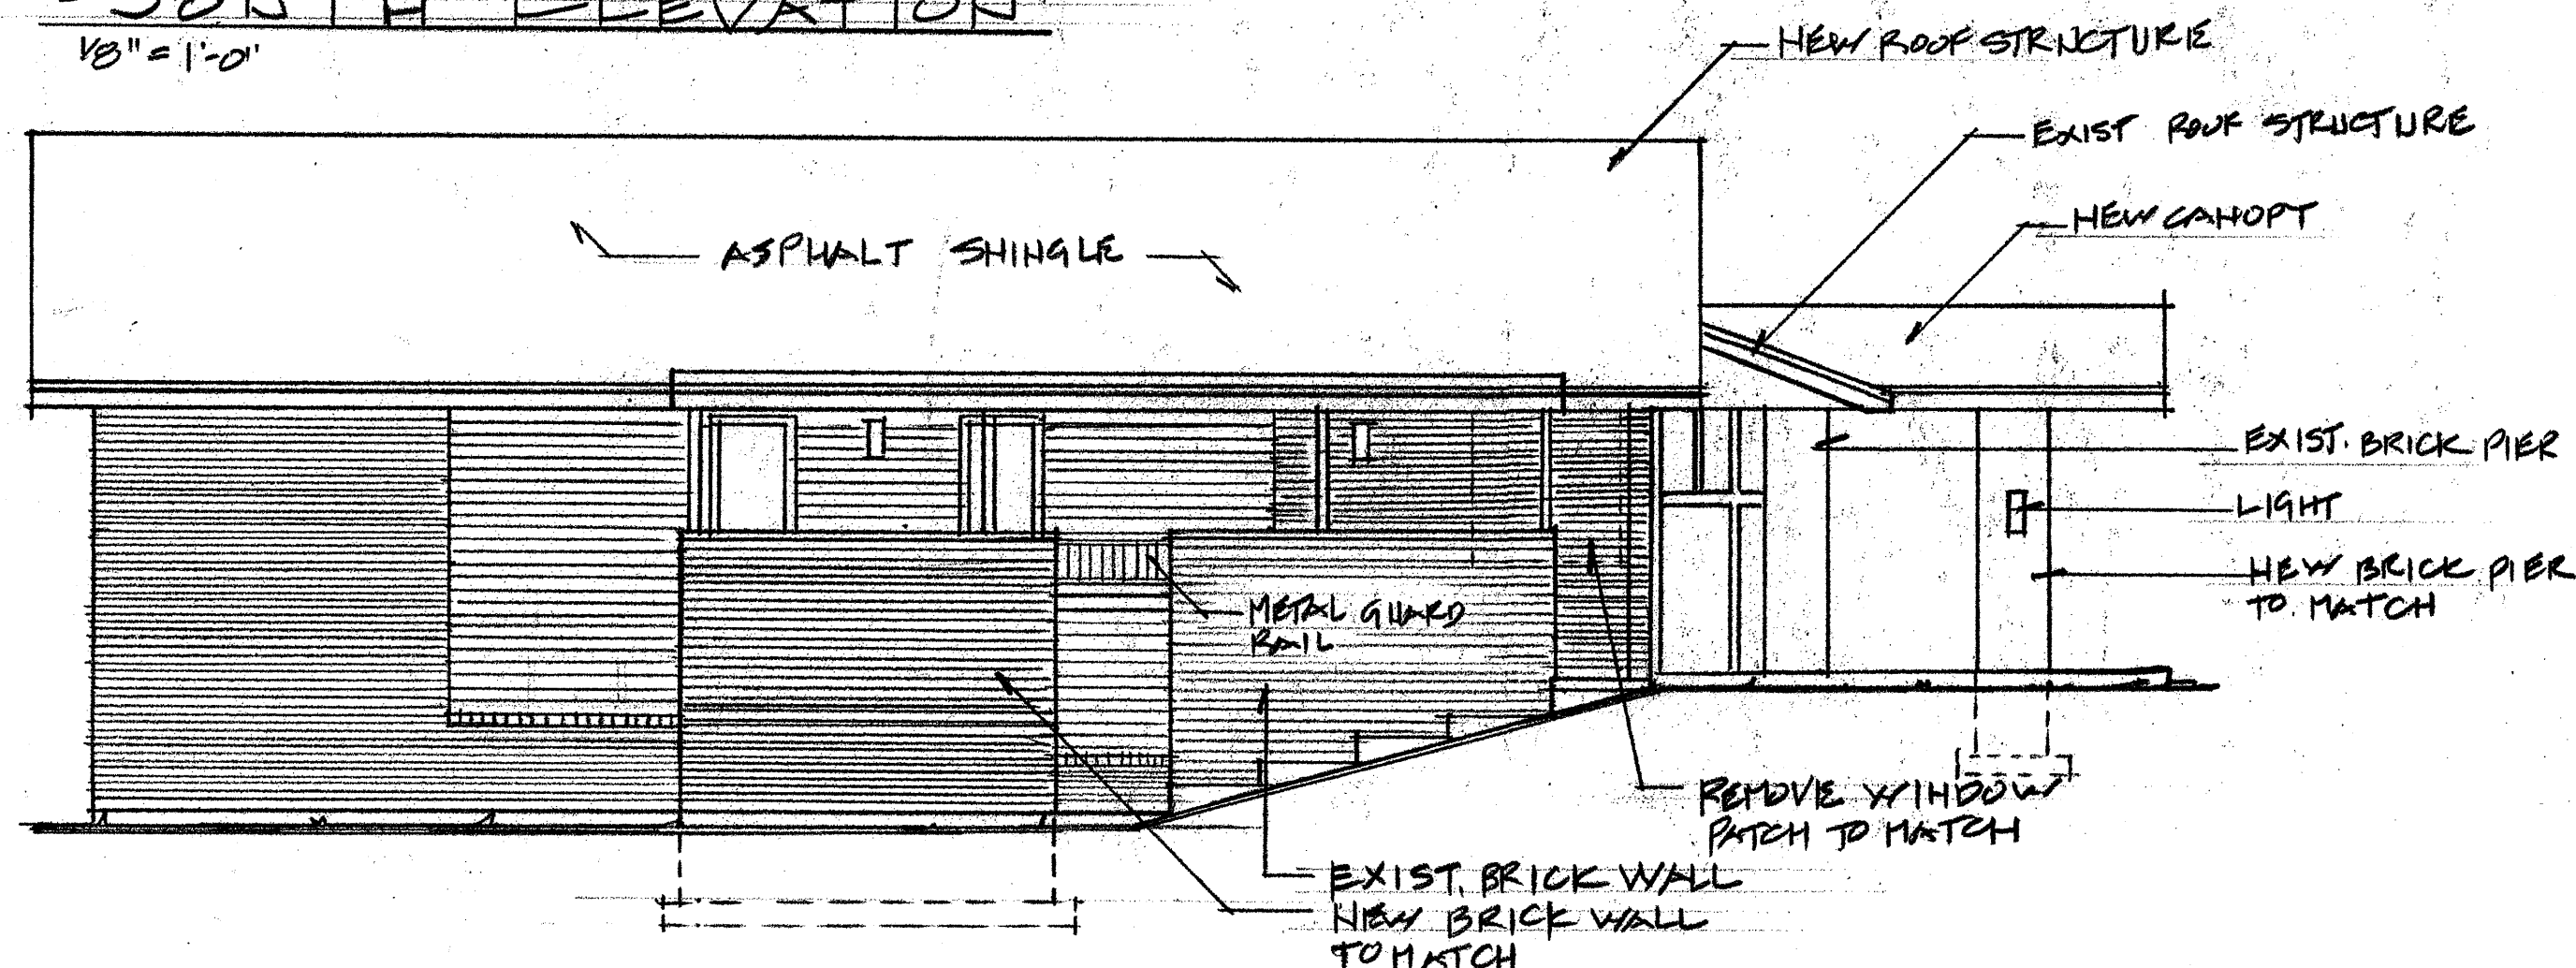




EAST ELEVATION
1/8" = 1'-0"

WINDOW SCHEDULE					
MARK	SIZE (R.O.)		TYPE	MODEL NUMBER	REMARKS
	WIDTH	HEIGHT			
(A)	42 1/8"	72 3/4"	DH	ECD 4172	Low - E insulated glass, full screens
(B)	38 1/8"	56 3/4"	DH	ECD 3756	Low - E insulated glass, full screens
(C)	26 1/8"	56 3/4"	DH	ECD 3156	Low - E insulated glass, full screens
(D)	42 1/8"	52 3/4"	DH	ECD 4152	Low - E insulated glass, full screens
(E)	42 3/4"	24 3/4"	AW	ECA 4224	Low - E insulated glass, full screens

Jeld-Wen - Premium Wood Clad Window

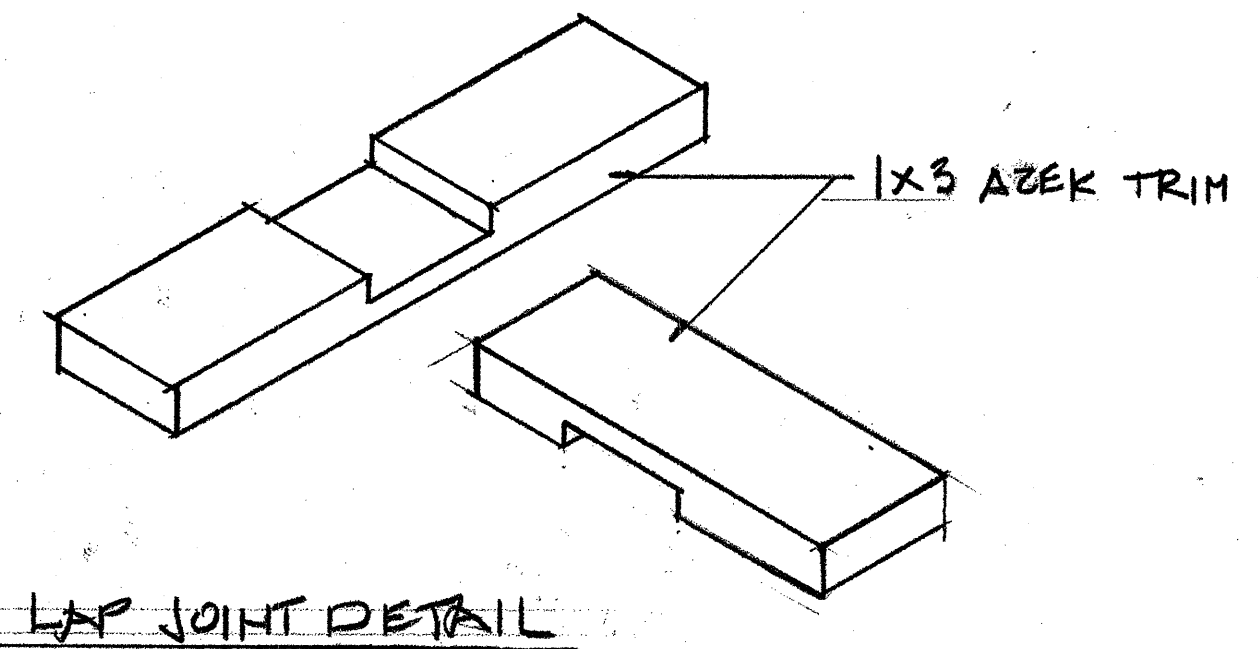

LAP JOINT DETAIL

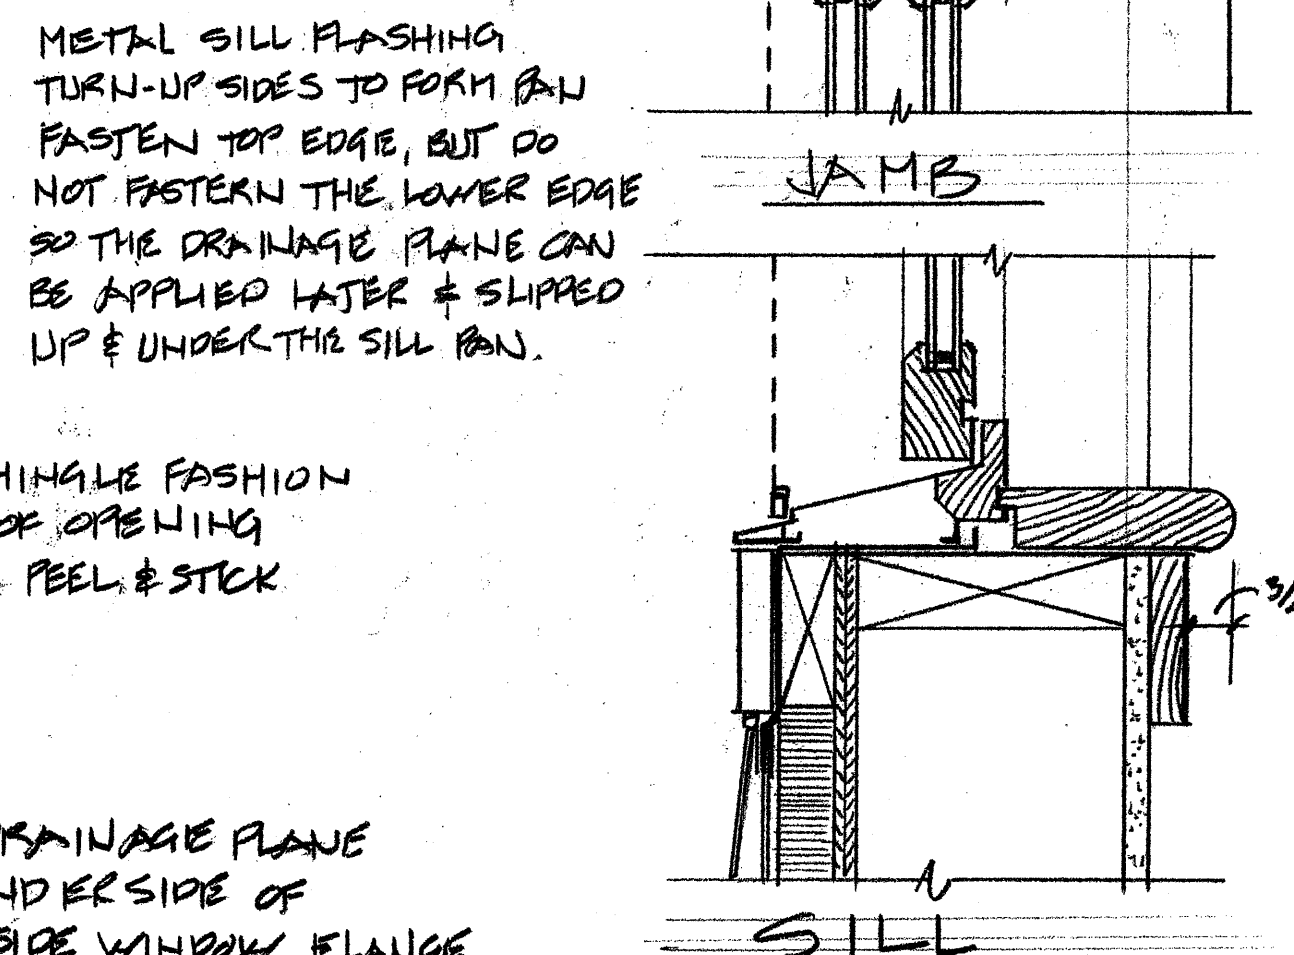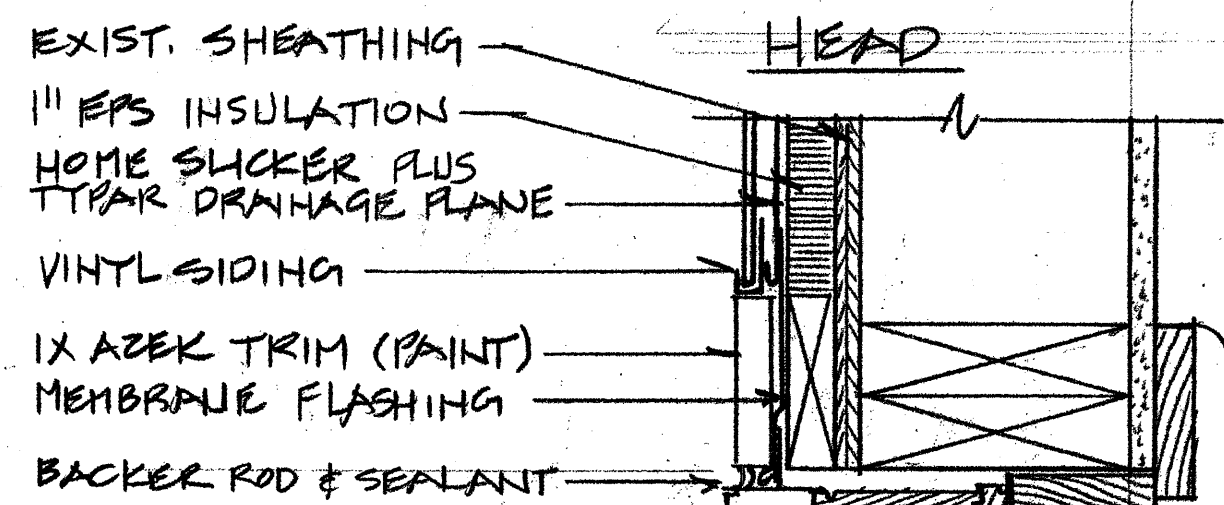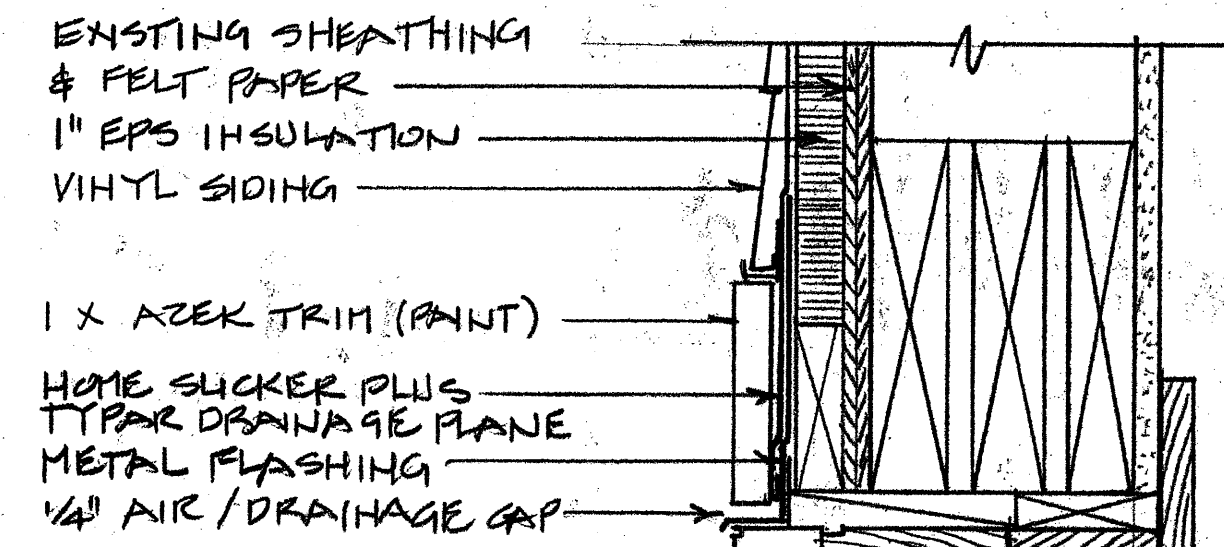

TYP WINDOW DETAIL
3/16" = 1'-0"


TYPICAL FLASHING SEQUENCE

1. INSTALL DRAINAGE PLANE SHINGLE FASHION FROM BOTTOM TO UNDERSIDE OF OPENING
 2. INSTALL SILL FLASHING OVER PEEL & STICK MEMBRANE SILL WRAP
 3. INSTALL JAMB FLASHING
 4. INSTALL WINDOW *
 5. INSTALL HEAD FLASHING
 6. INSTALL REMAINDER OF DRAINAGE PLANE SHINGLE FASHION FROM UNDERSIDE OF OPENING UP WALL OVER SIDE WINDOW FLANGE
- * INSTALL WINDOW FLANGE IN BED OF SEALANT BETWEEN FLANGES & JAMB & SILL FLASHING

198 Main Street, Suite - C Lewiston, Maine 04240 (207) 344-6611 DLLAIA@AOL.COM

DLL Associates / Architects

No.	Revisions	Date	By

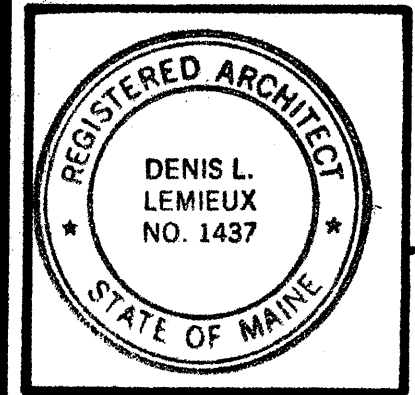

Project Title
Hutchins Funeral Home
660 Brighton Avenue
Portland, Maine

Drawing Title Exterior Building Elevations	Scale As Shown	Dwn. By Date
Project No.	Sub Title	
Drawing No. A-2.0		

September 18, 2009
Building Permit Submission
Review and Approval
NOT FOR CONSTRUCTION