



APPROXIMATE 2'-0" ROOF OVERHANG TYP.

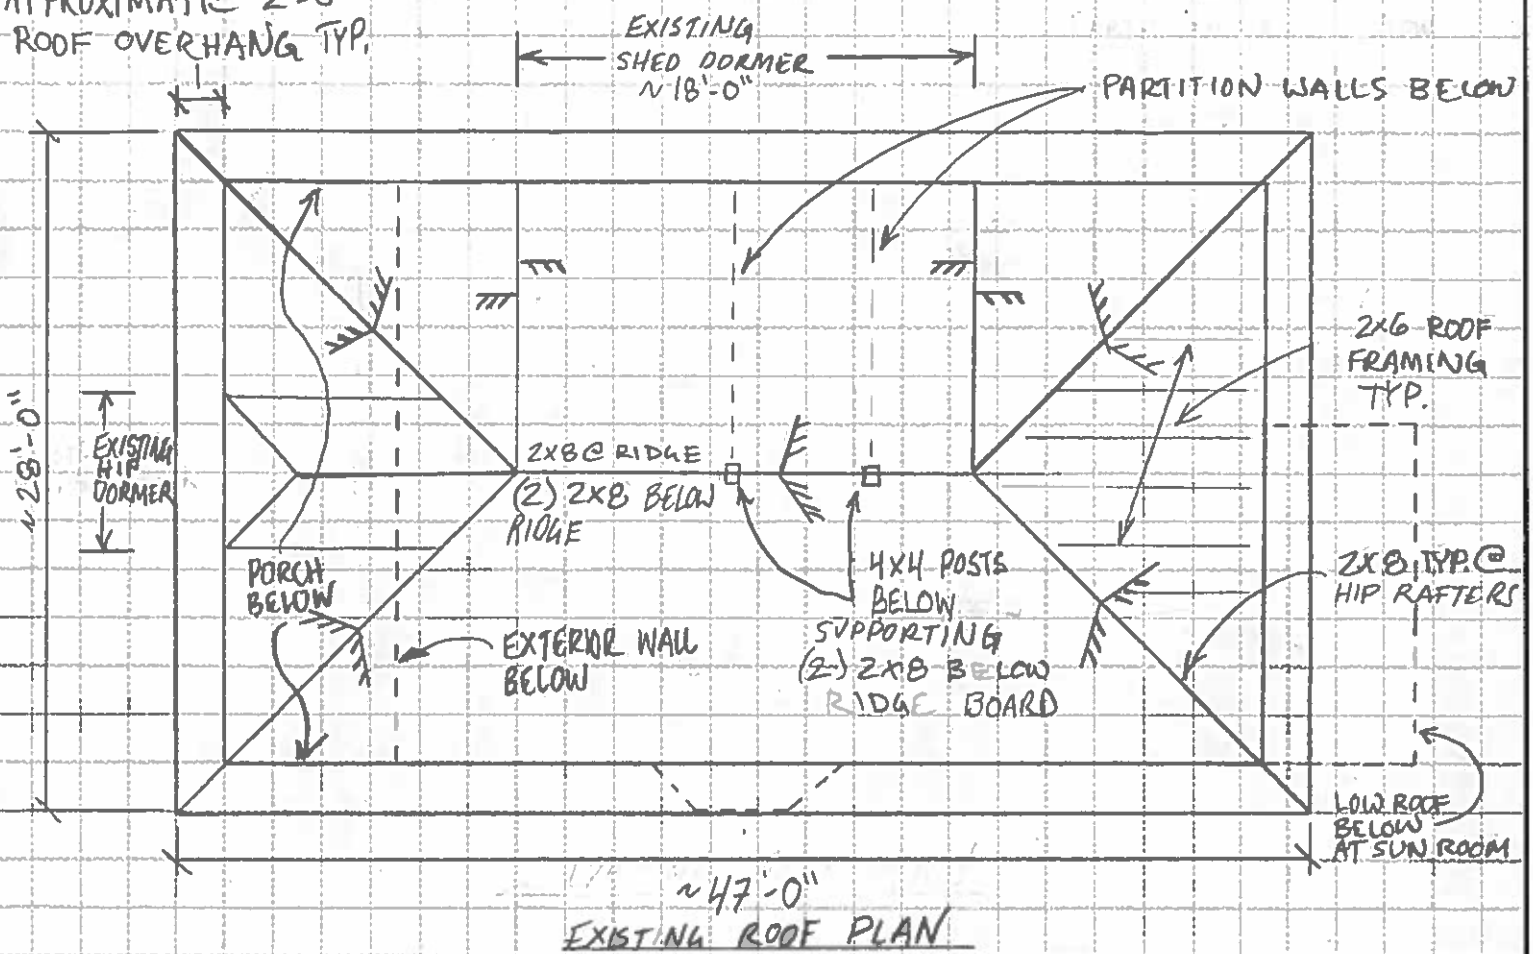

~47'-0"  
EXISTING ROOF PLAN

EXTERIOR FOUNDATION WALLS TYP.

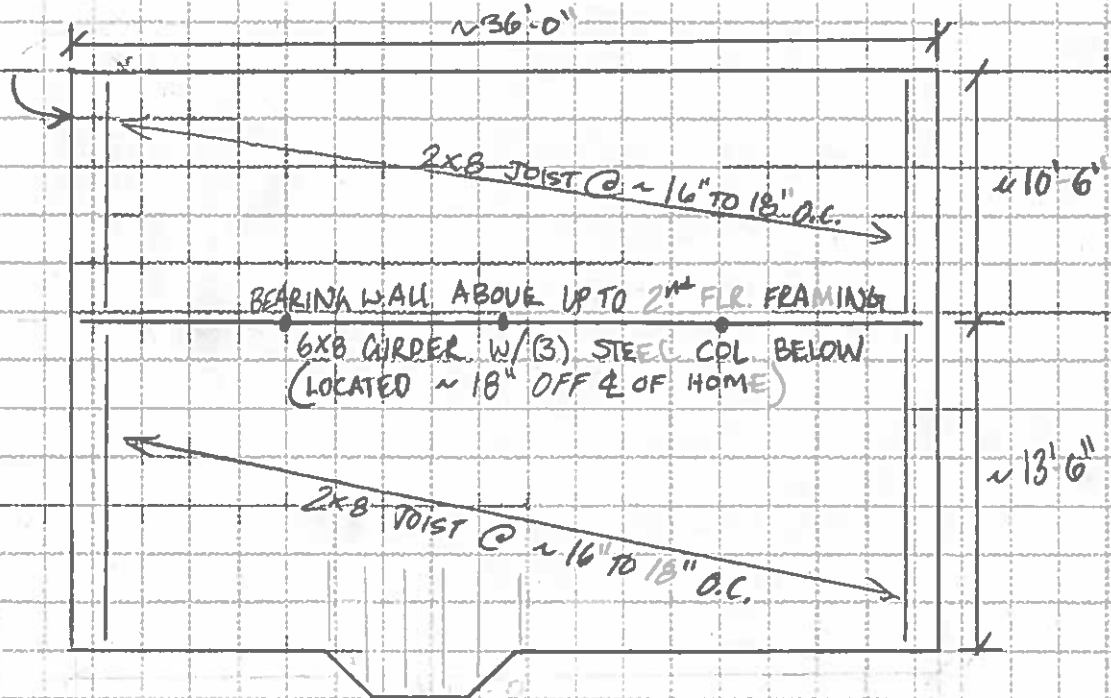

EXISTING 1ST FLOOR PLAN

NOTE: NOT TO SCALE & ALL PROVIDED DIMENSIONS ARE APPROXIMATE

**CRITERIUM ENGINEERS**

22 Monument Square  
Portland, ME 04101  
www.criterion-engineers.com

Tel (800) 242-1969  
Fax (207) 775-4405

Sketch Title 28 HAVELY ST. PORTLAND, ME  
EXISTING SKETCHES  
Project \_\_\_\_\_  
Drawn by JCN  
Checked by \_\_\_\_\_

No. \_\_\_\_\_  
Sheet \_\_\_\_\_ of \_\_\_\_\_  
No. \_\_\_\_\_  
Date 1/8/2010  
Date \_\_\_\_\_

