




DEPT. OF BUILDING INSPECTION
 CITY OF PORTLAND, ME
MAY 17 2006
RECEIVED

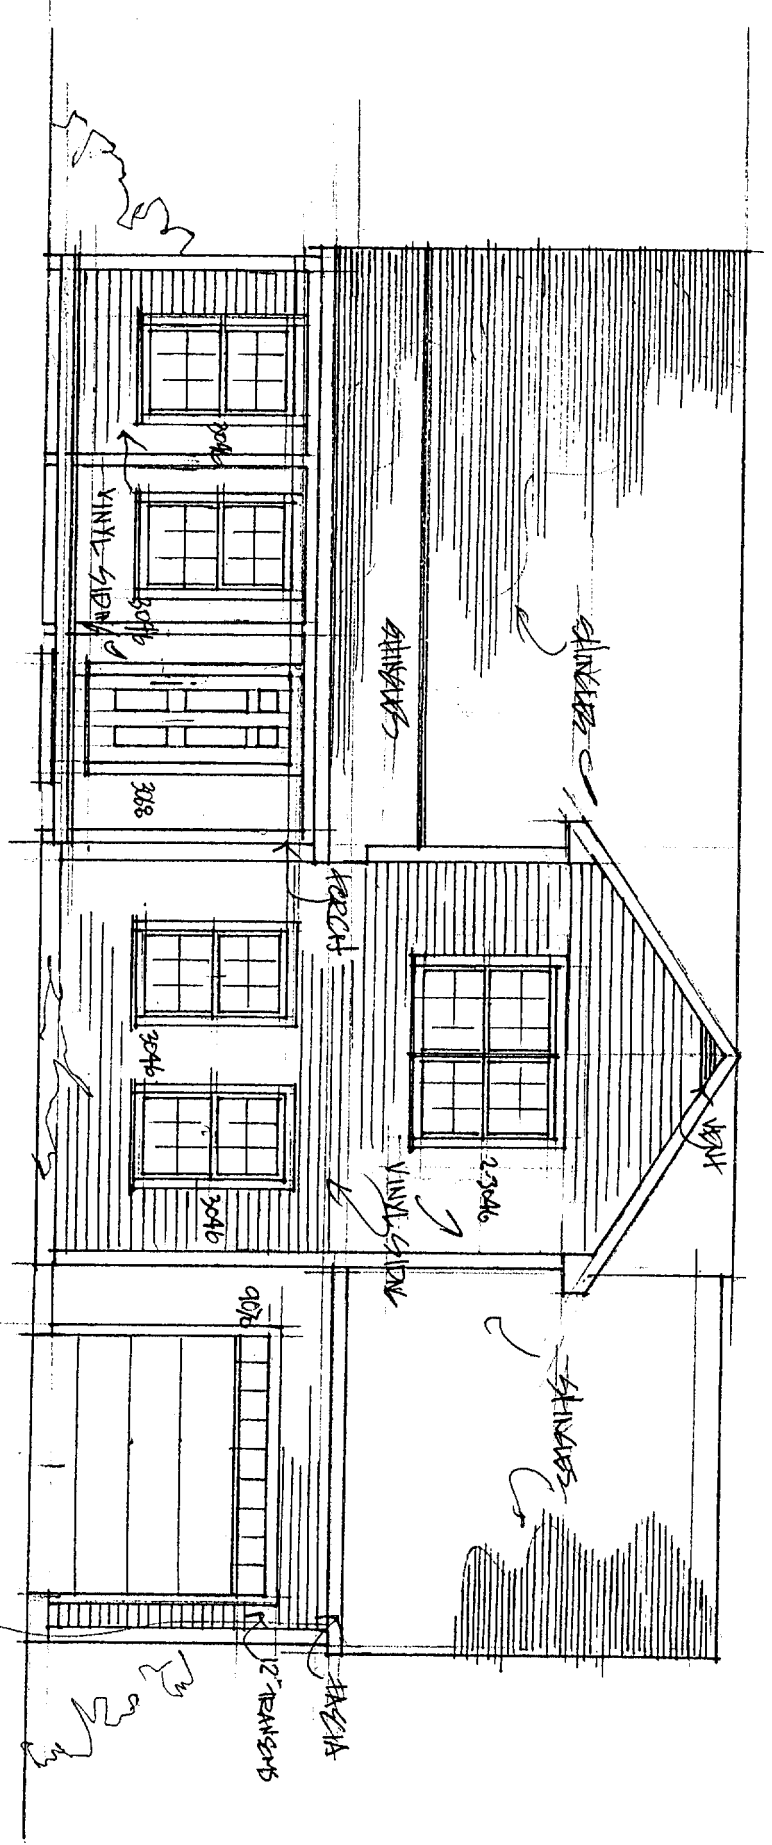


FRONT ELEVATION
 SCALE: 1/8"=1'-0"

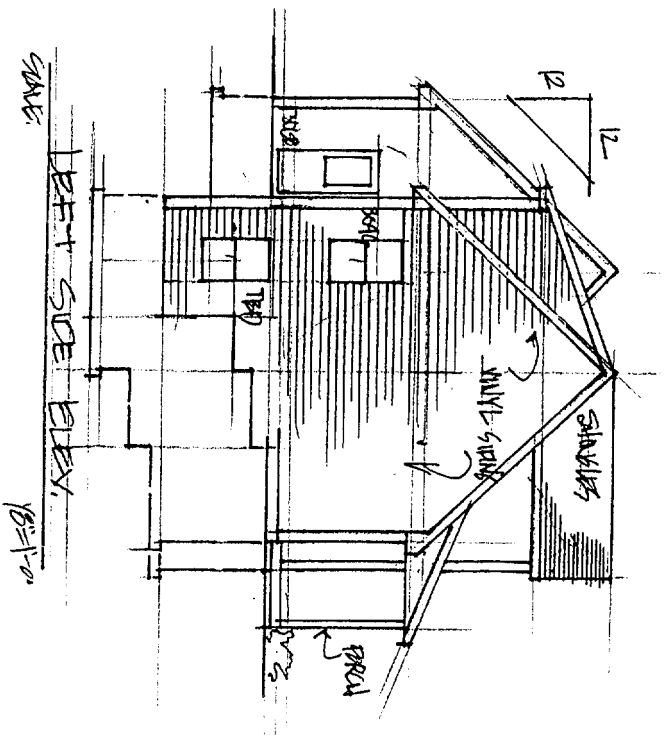


LEFT SIDE ELEVATION
 SCALE: 1/8"=1'-0"

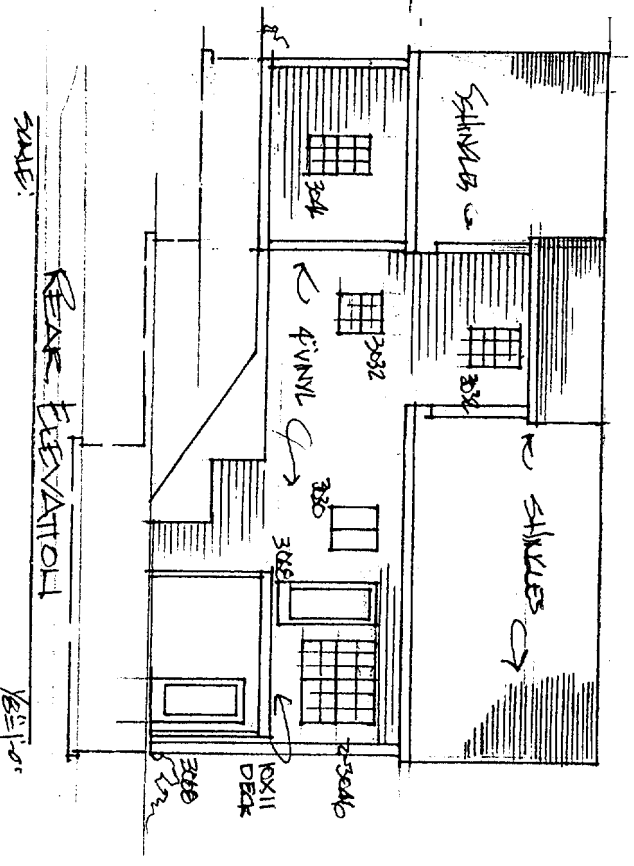

REAR ELEVATION
 SCALE: 1/8"=1'-0"

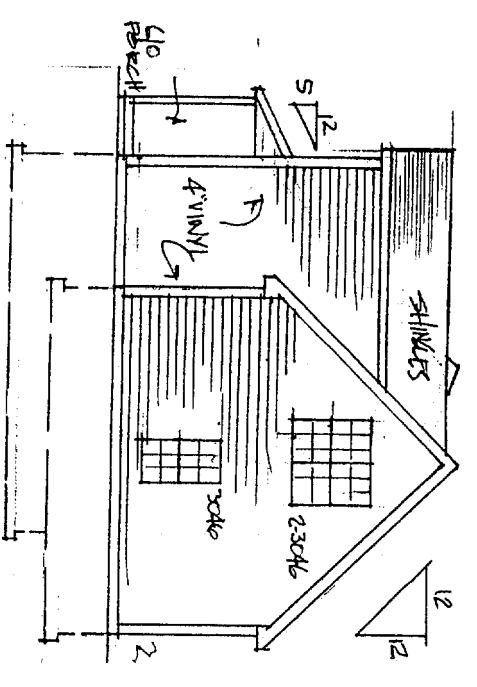

RIGHT SIDE ELEVATION
 SCALE: 1/8"=1'-0"

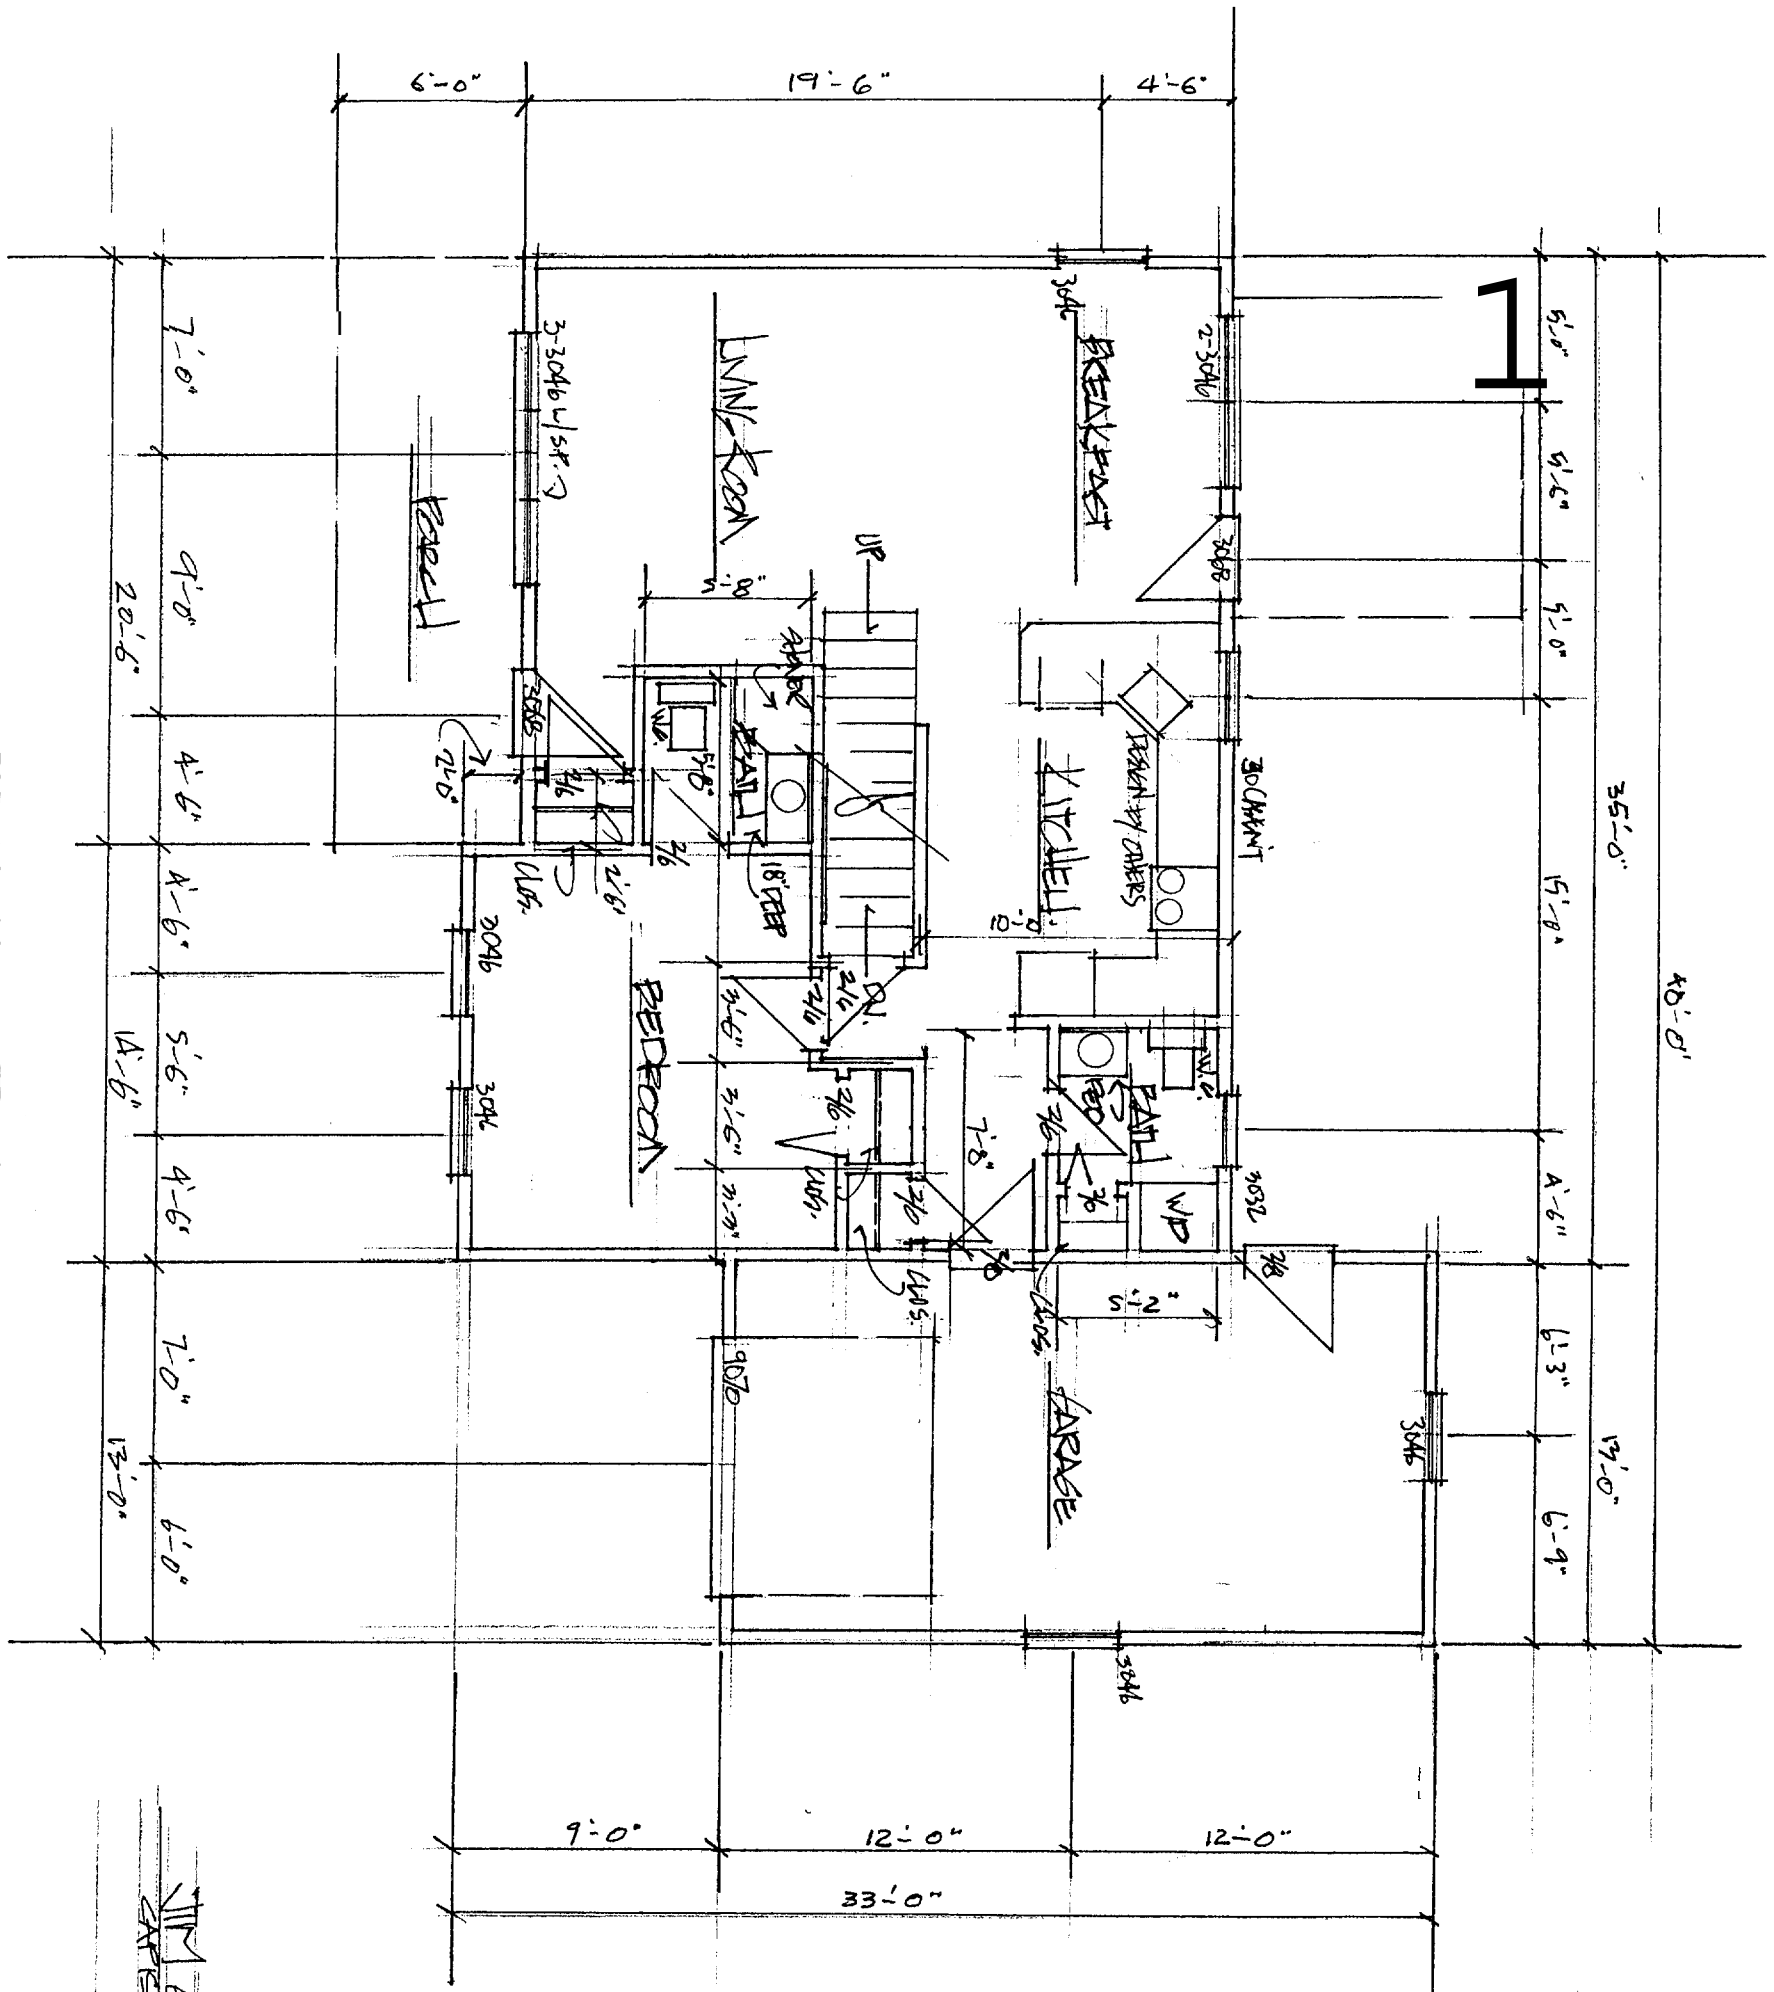


1

SCALE: 1/4" = 1'-0"

FIRST FLOOR PLAN


TIM GRAY ARCHITECTS
ARCHITECTS

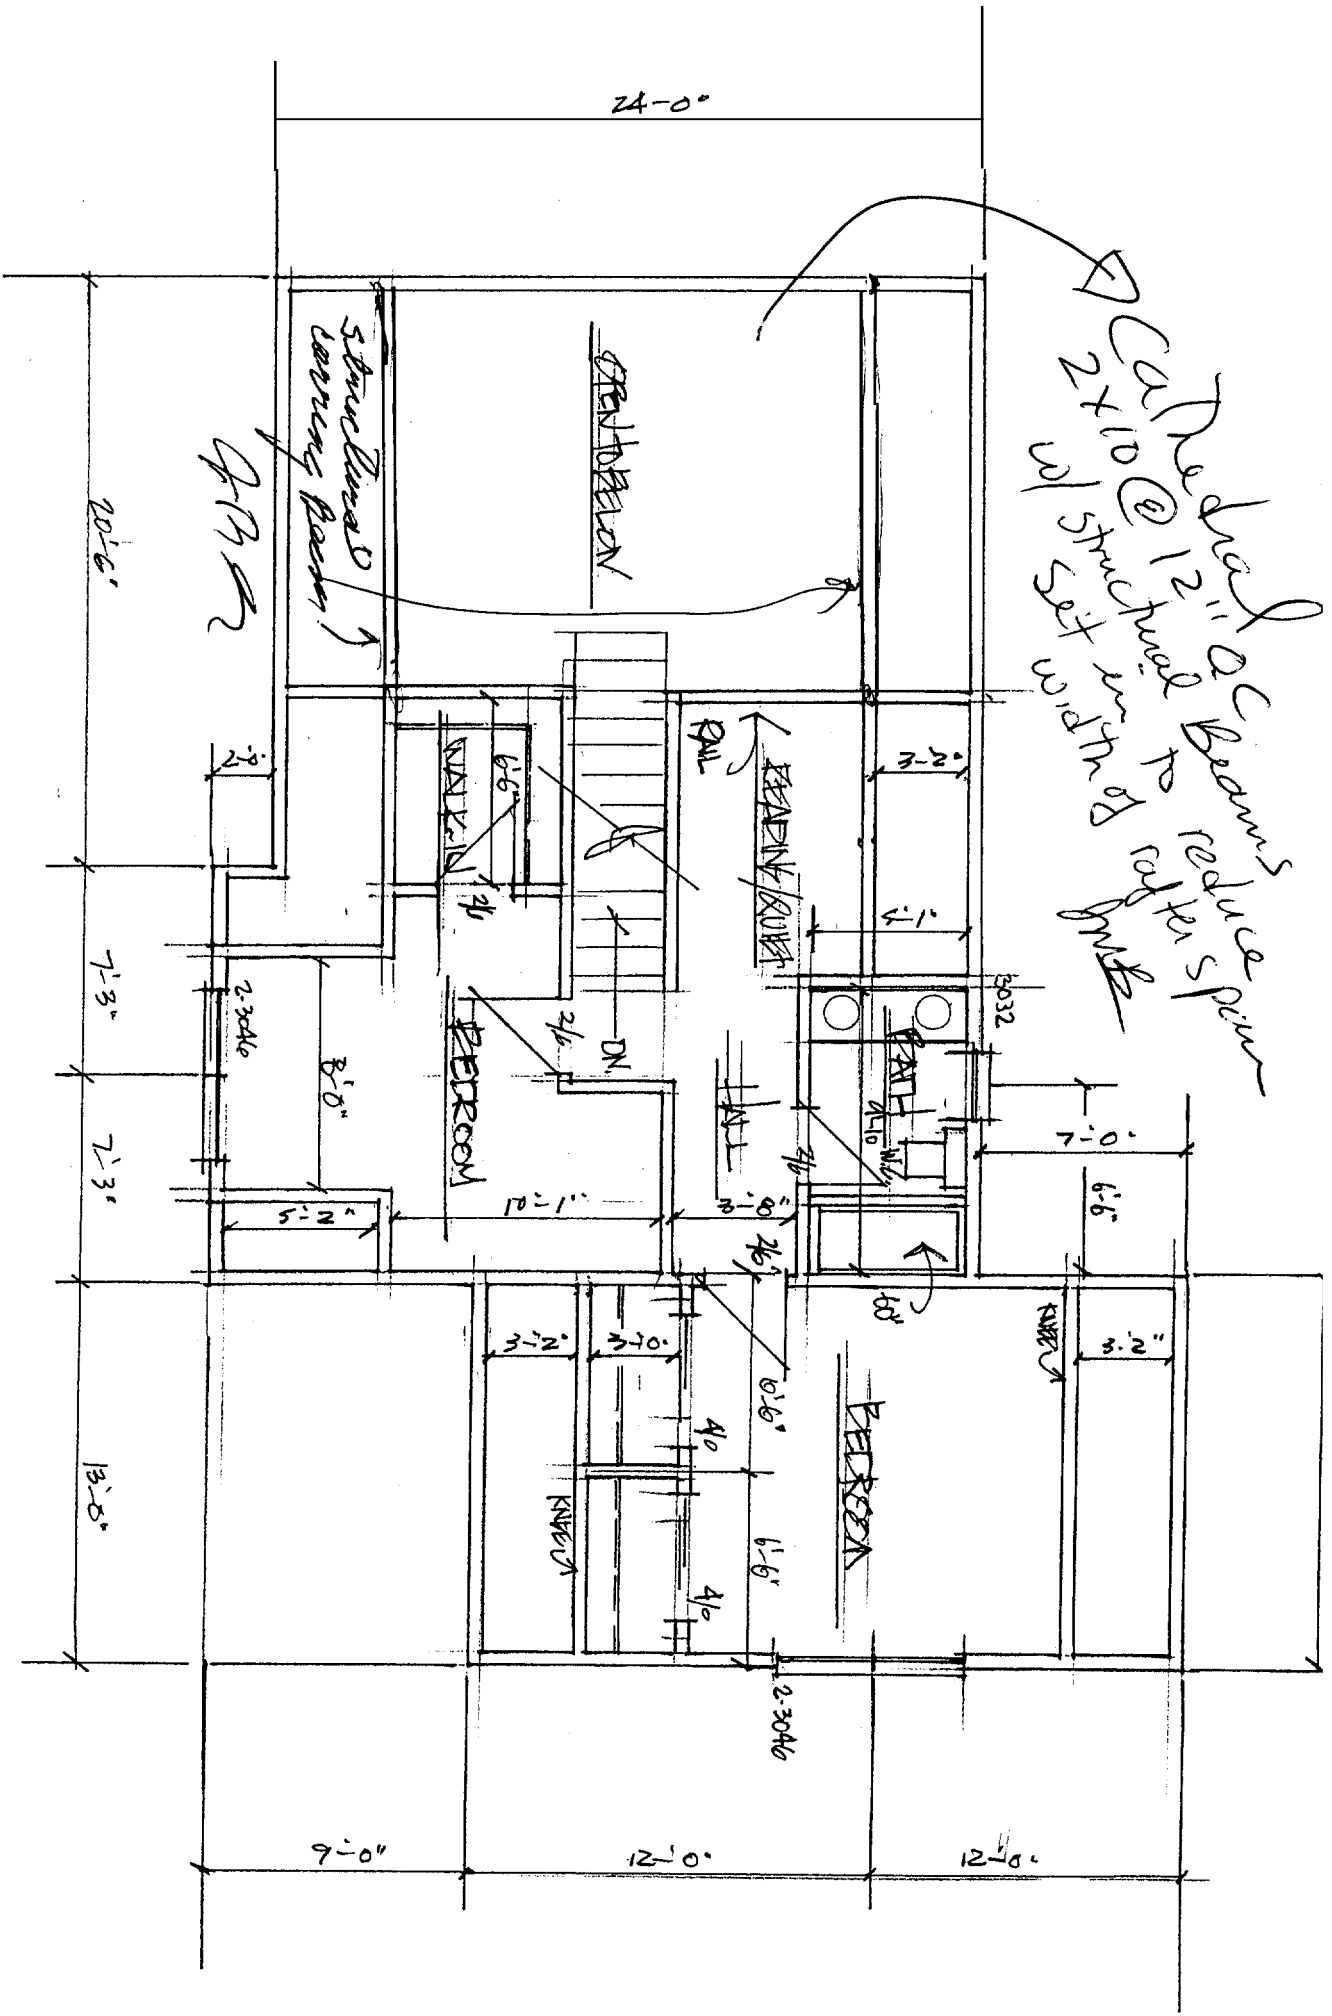

2x10 @ 12" o.c. beams to reduce span
 2x10 @ 12" o.c. beams to reduce span
 2x10 @ 12" o.c. beams to reduce span

SECOND FLOOR PLAN

JIM BRIST ASSOCIATES
 ARCHITECTS LTD

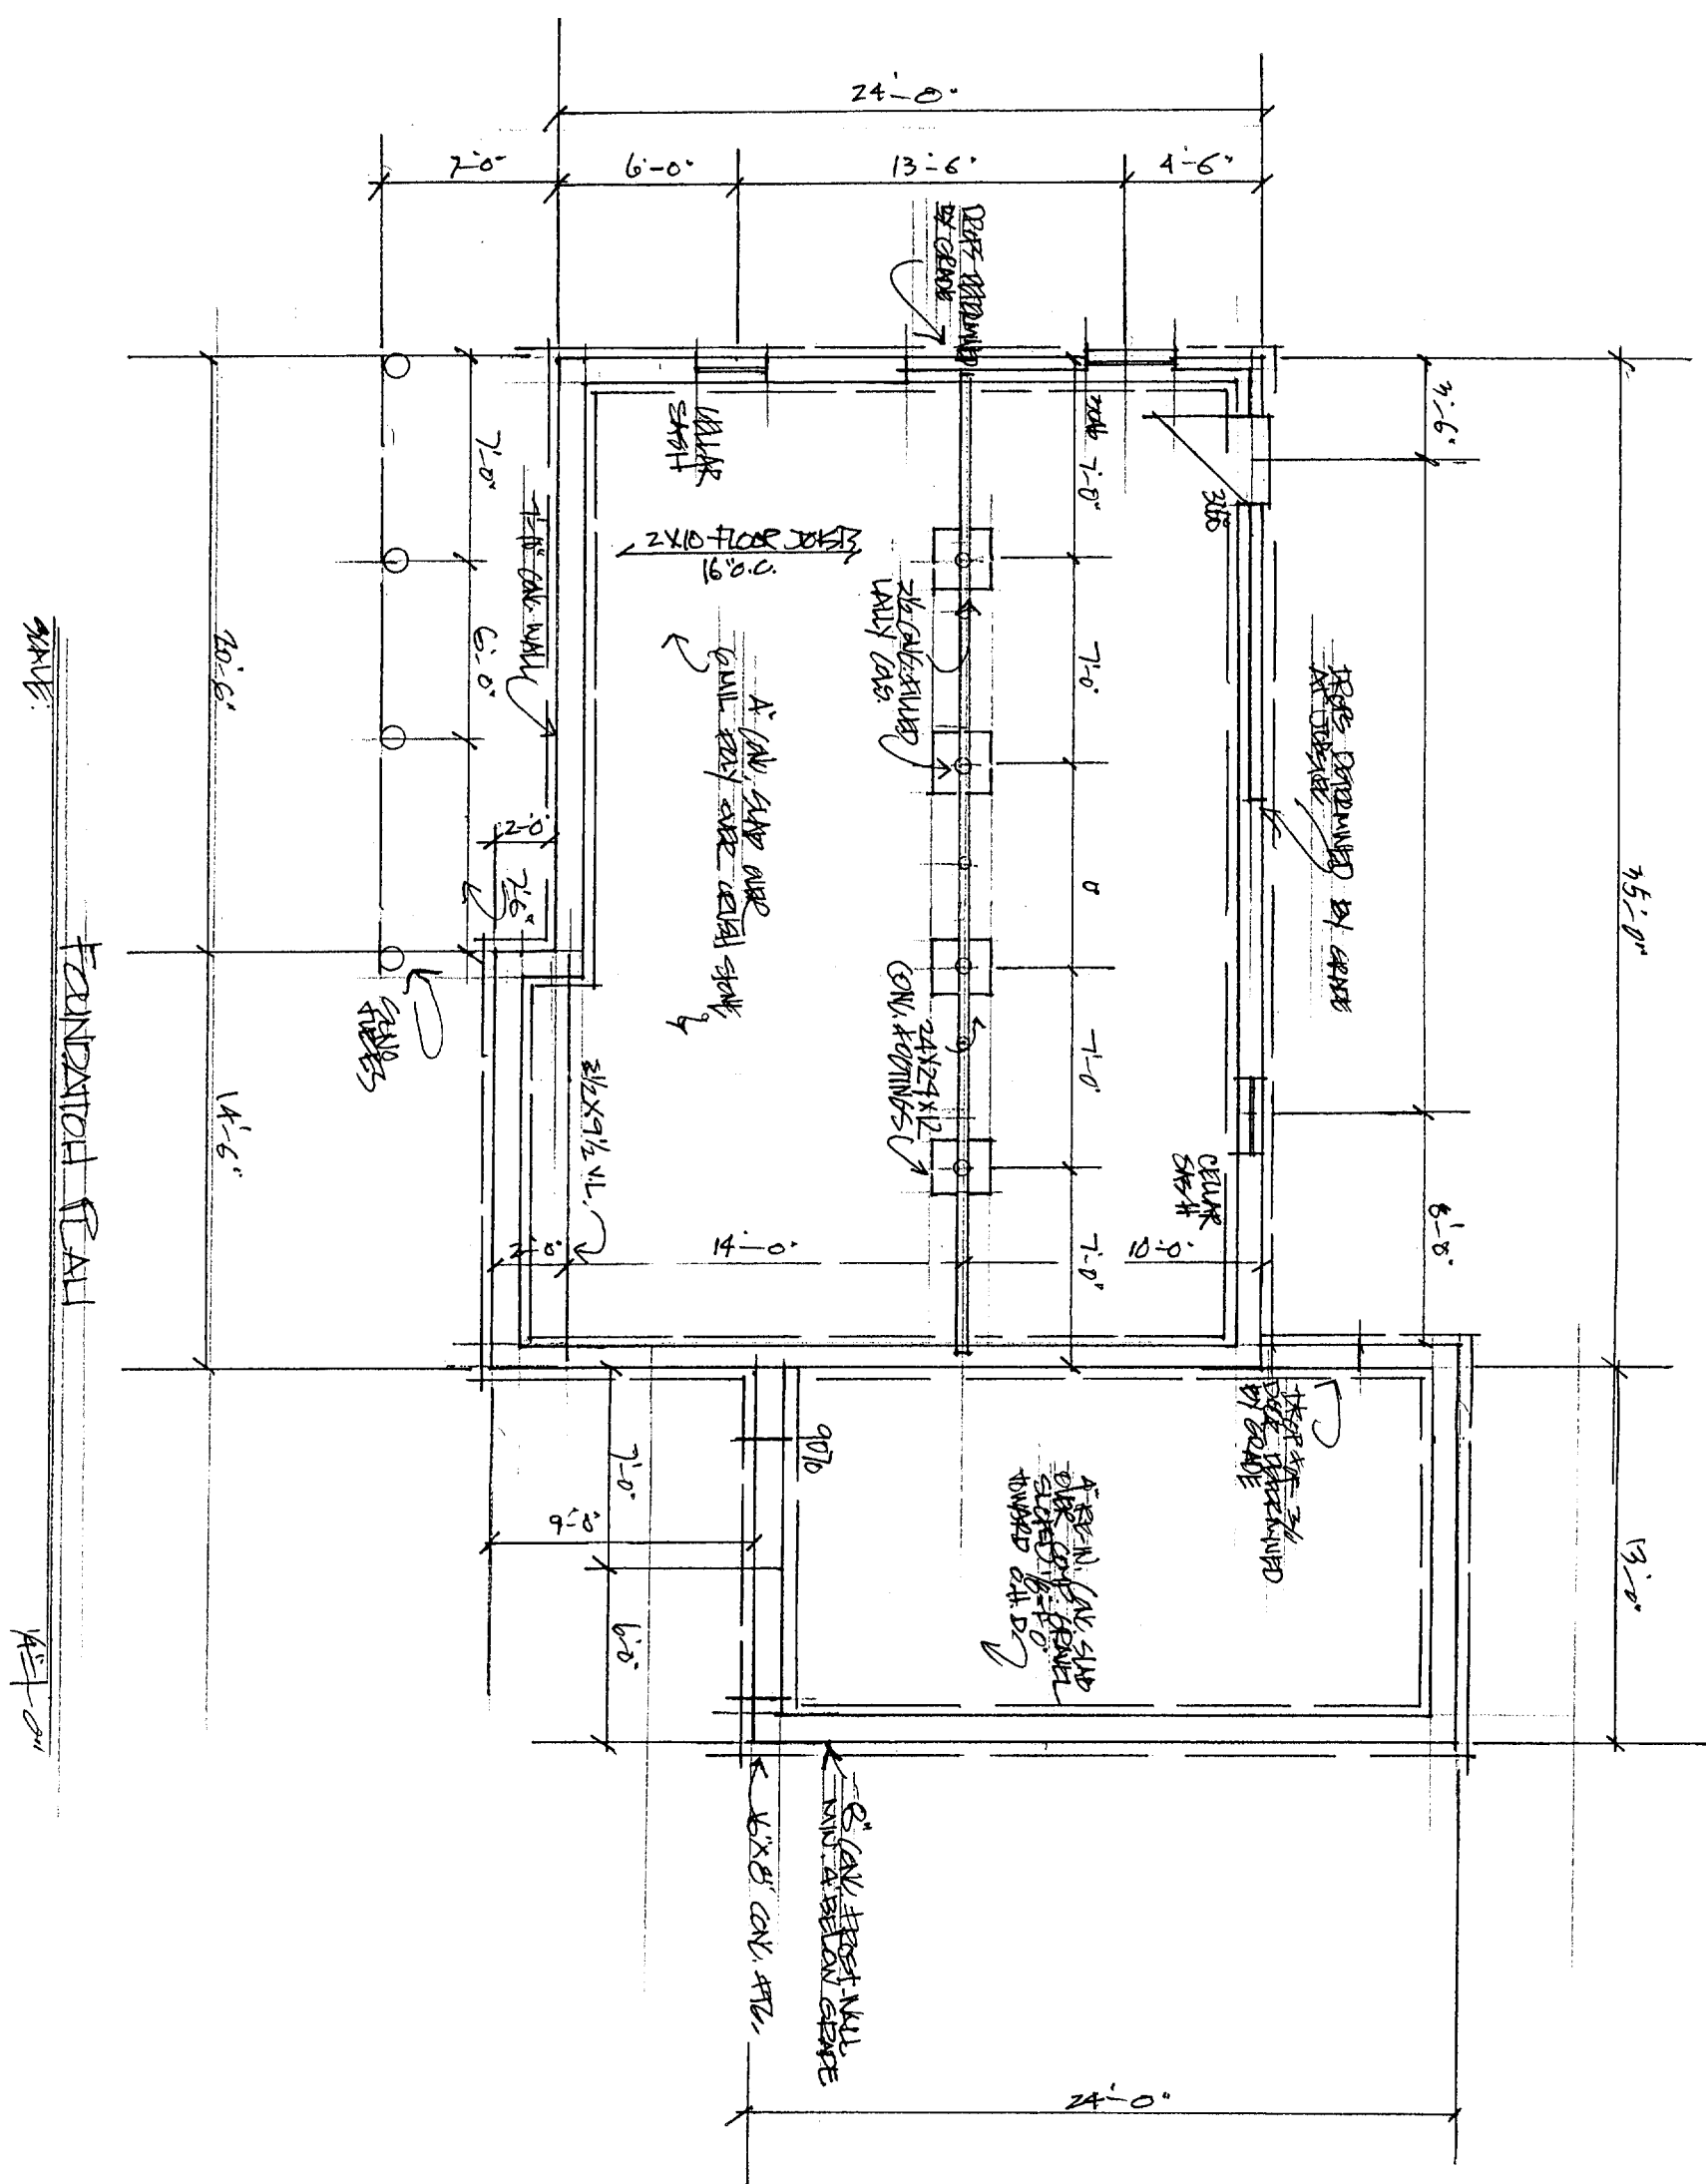

GRADE: _____
 FOUNDATION GRAIL _____
 GRADE: _____

