


J. Hastings
 320 Corvick St.
 Portland, ME. 04102

THREE SENSORS
 PORCH

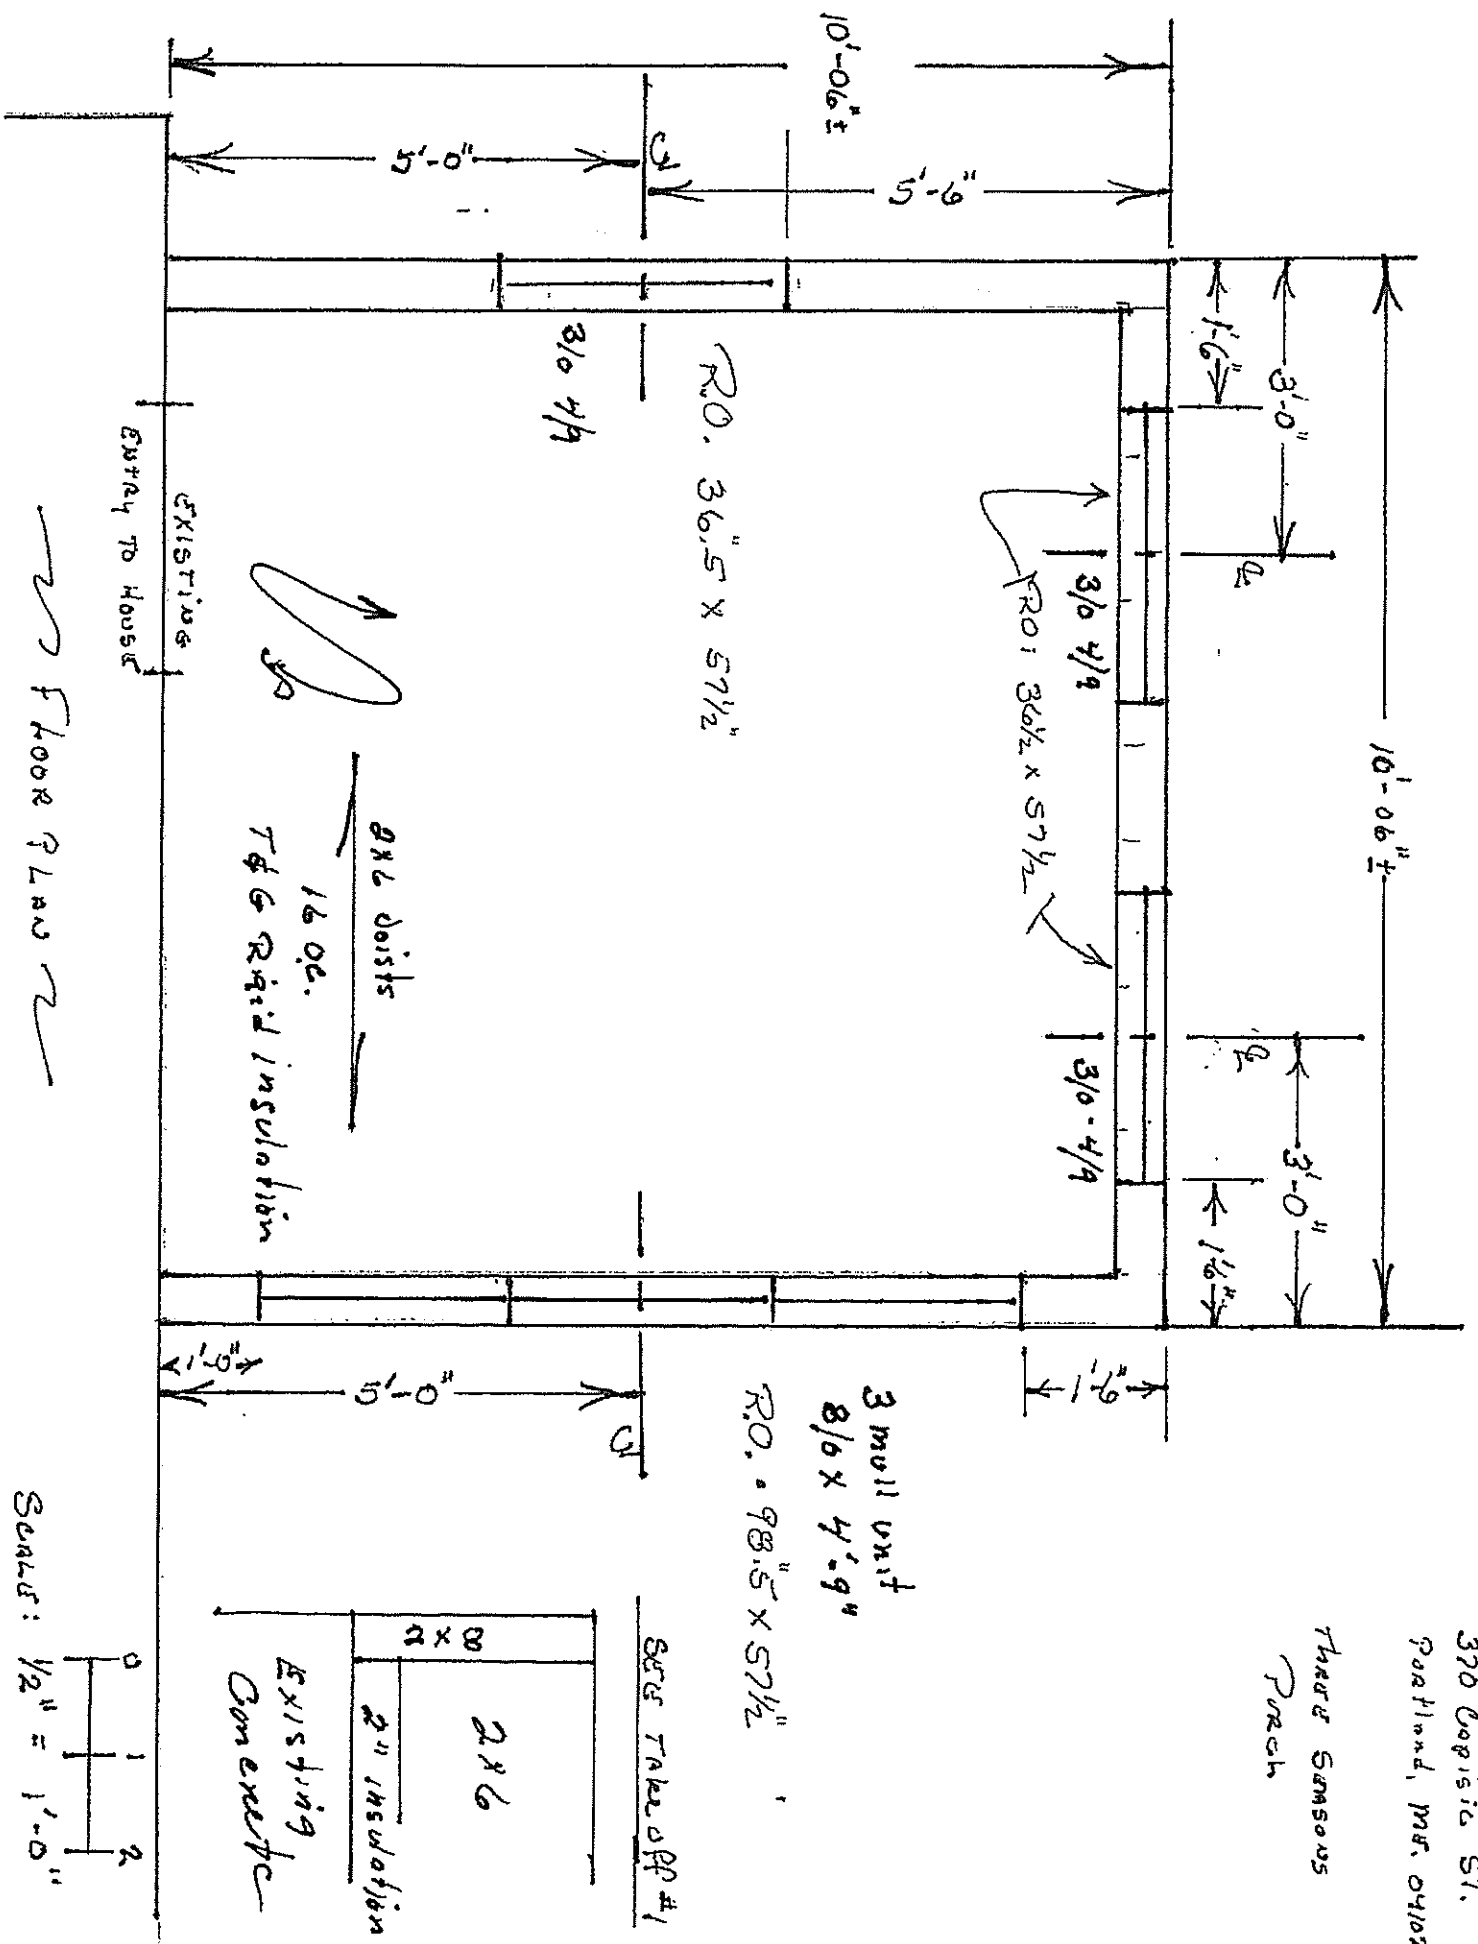

FLOOR PLAN

SCALE: 1/2" = 1'-0"