



3 WALL SECTION
SCALE: 1" = 1'-0"

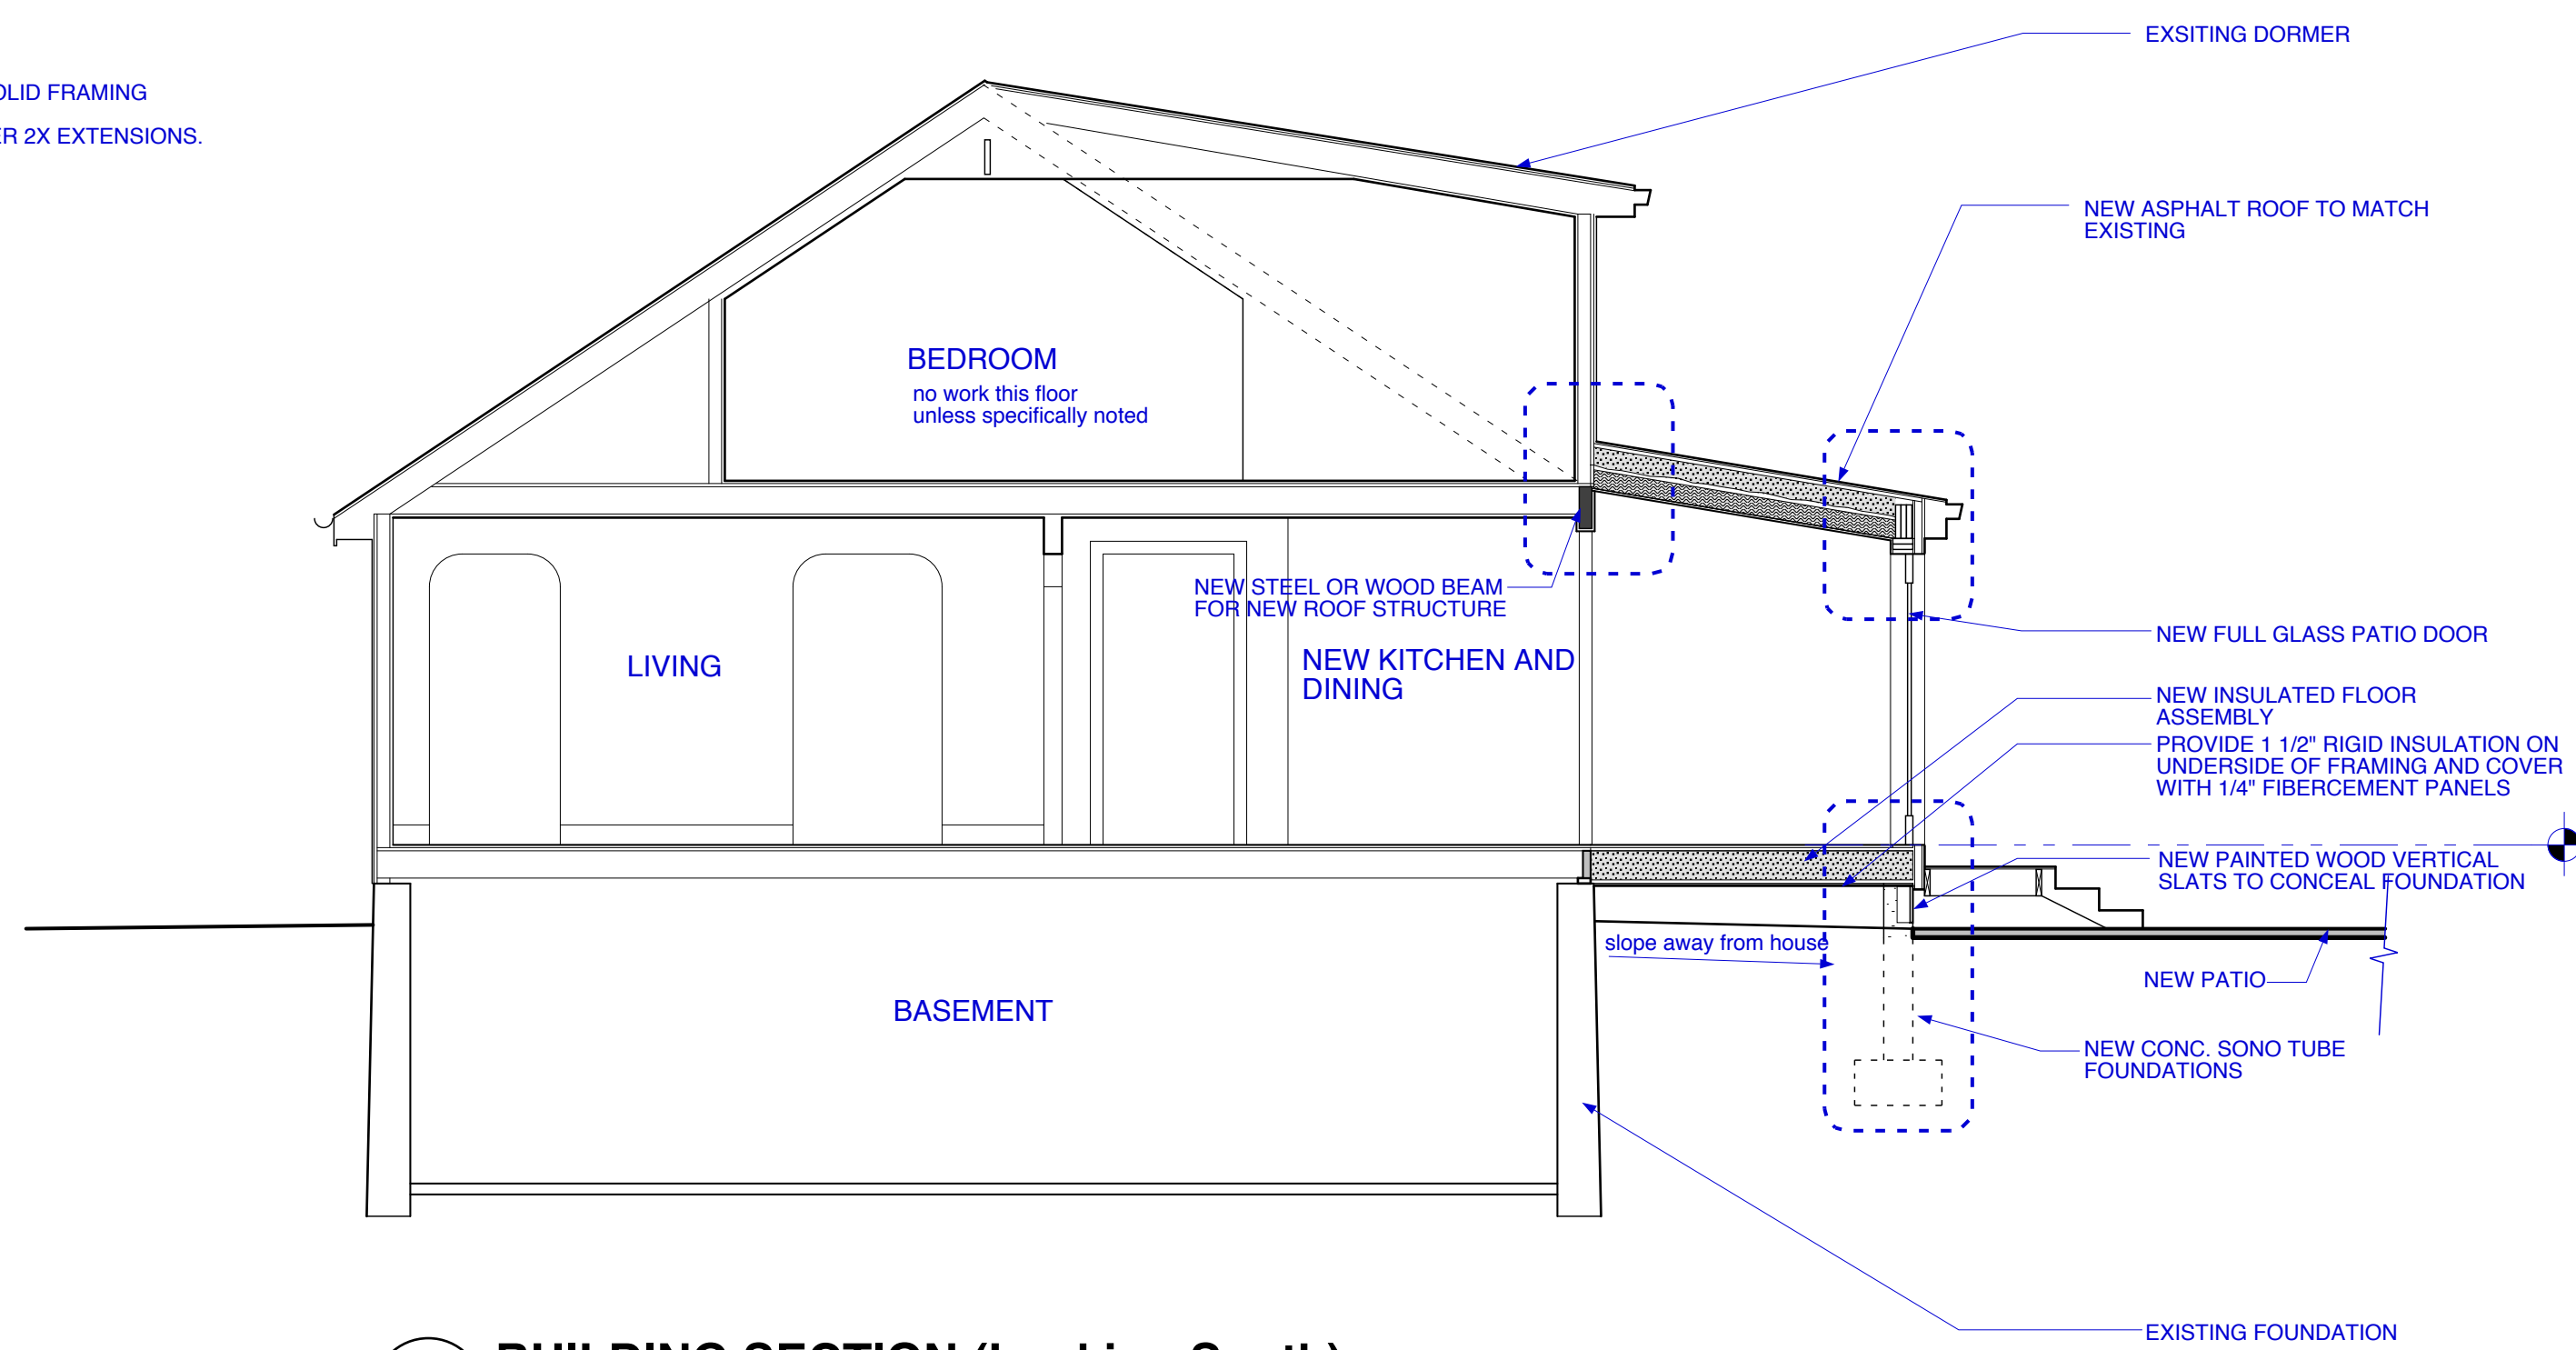


1 BUILDING SECTION (Looking South)
SCALE: 1/4" = 1'-0"

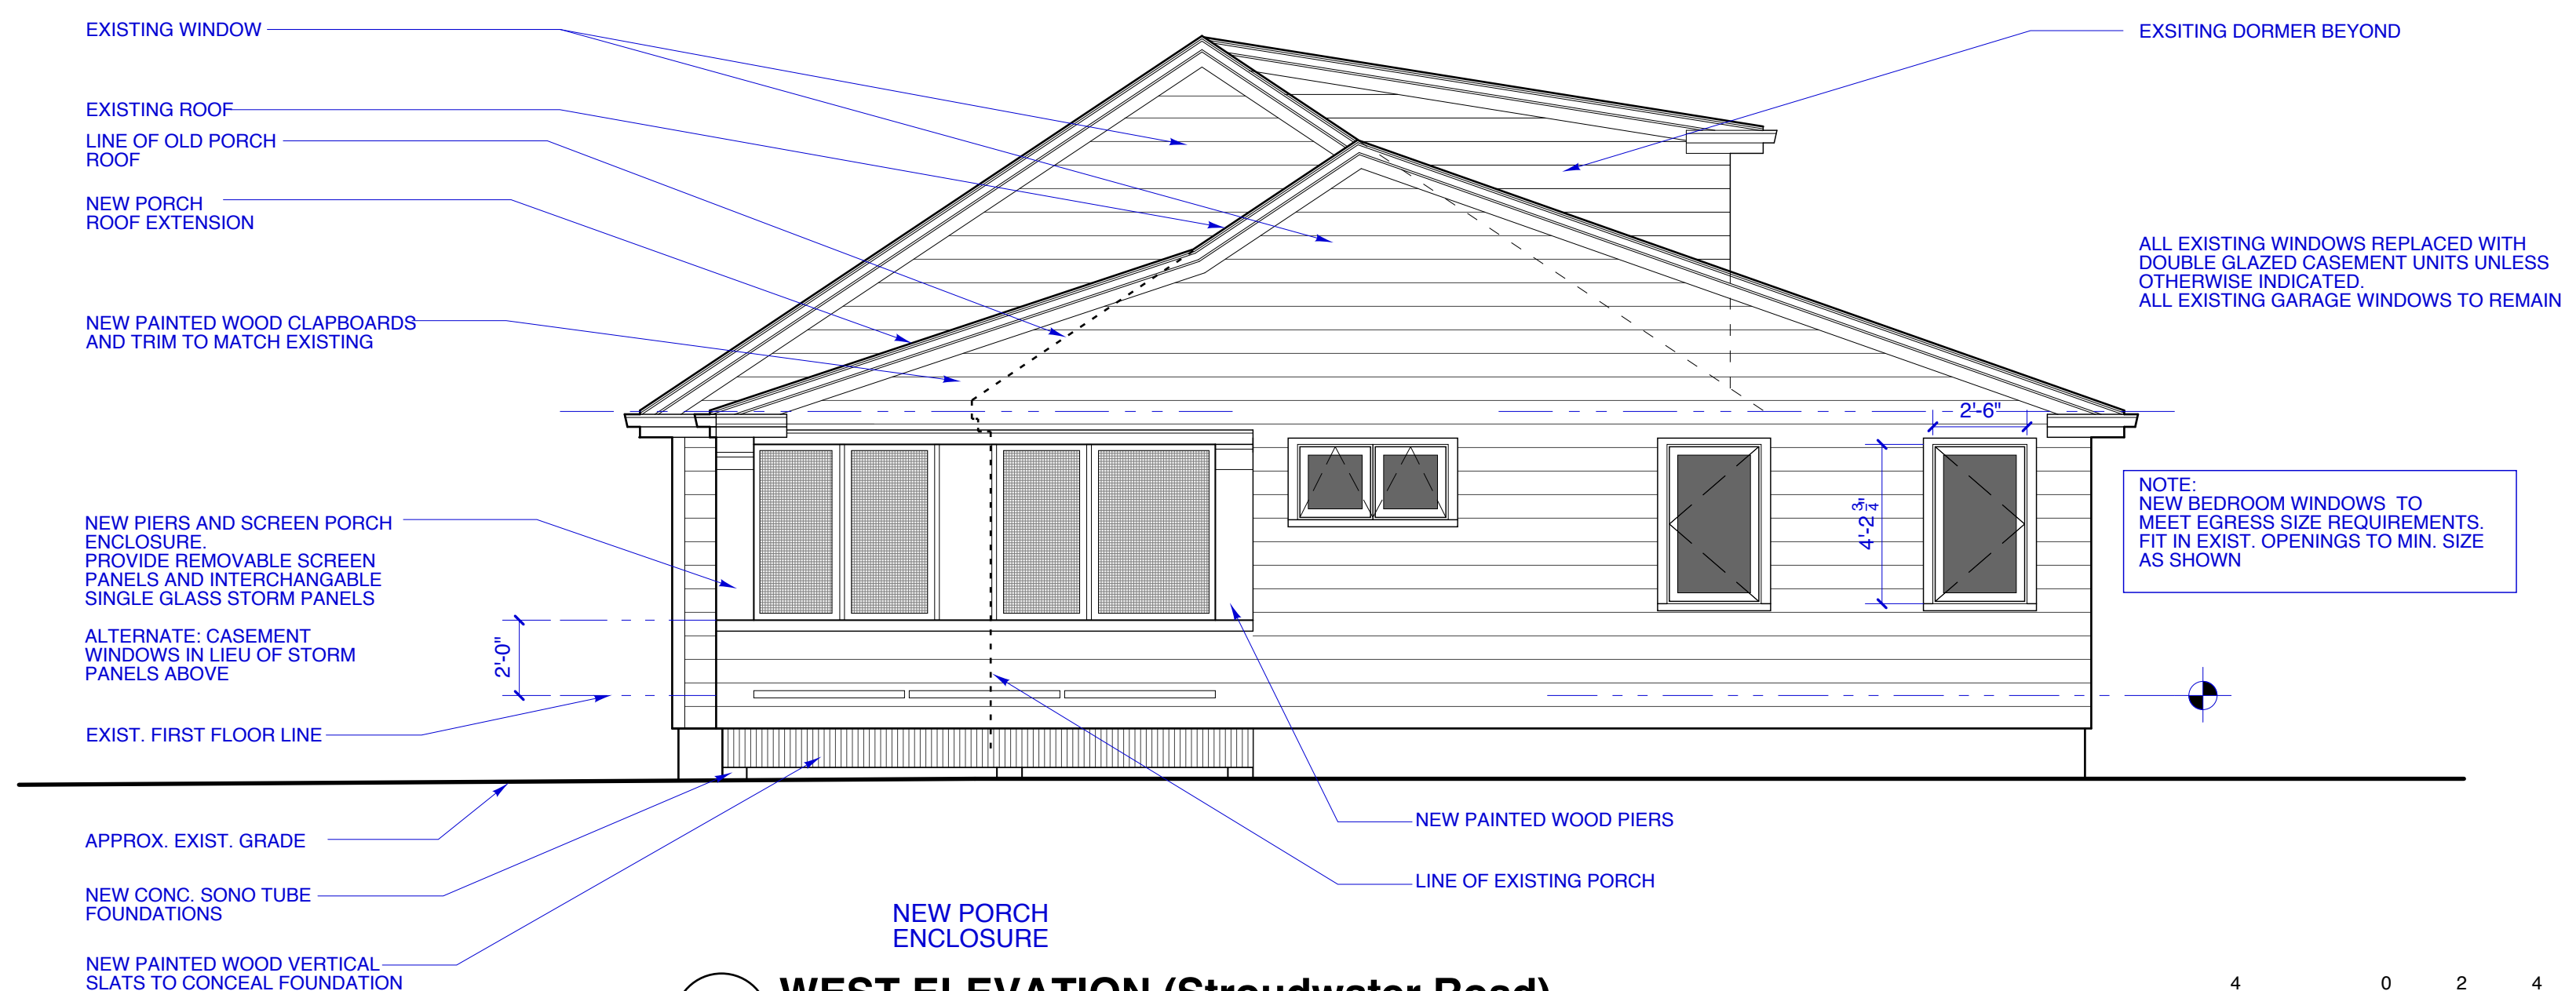

2 WEST ELEVATION (Stroudwater Road)
SCALE: 1/4" = 1'-0"



Copyright 2015 Richard I Renner Architects

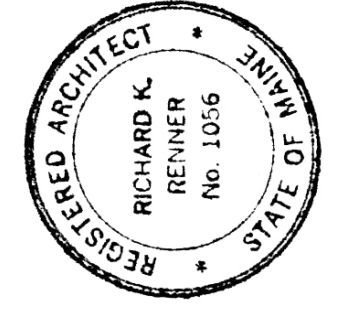

RR | A
Richard Renner | Architects
Portland, ME 207.773.9699
Sherborn, MA 508.651.2385

Consultants:
Structural Engineer:
L&L Structural Engineering Services, Inc.

Constantine Dresser Residence
54 Roundabout Lane
Portland, Maine 04102

Building Section & Proposed West Elevation
Drawn by: CY / TT File Name: 2014-11-00_A2.1_Elev...
Scale: 1/4" = 1'-0" Project No. 2014-01100
Date: 04/15/2015 Revised:

Constantine Dresser Residence
A2.1

PERMIT SUBMITTAL 05.18.15