




**1 EAST ELEVATION (Roundabout Lane)**  
SCALE: 1/4" = 1'-0"

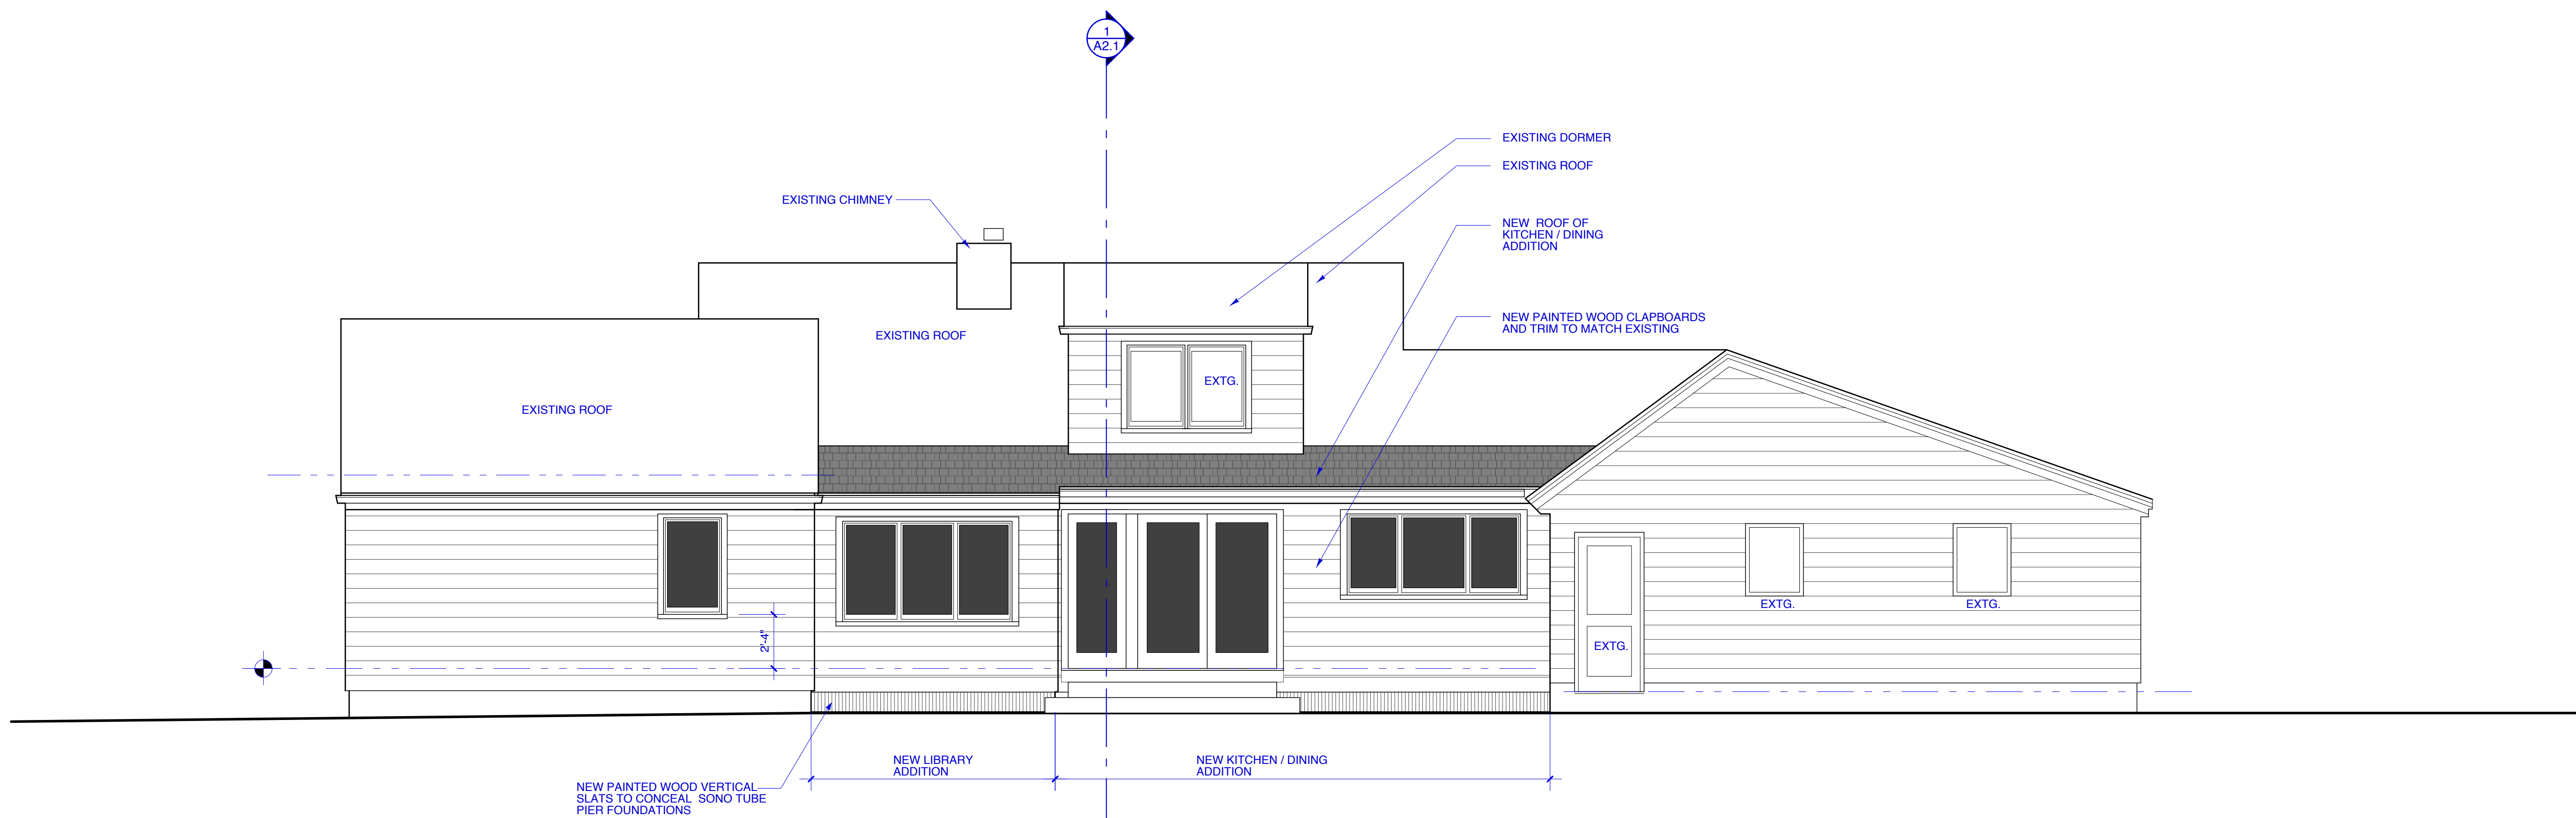

**2 WEST ELEVATION (Stroudwater Road)**  
SCALE: 1/4" = 1'-0"

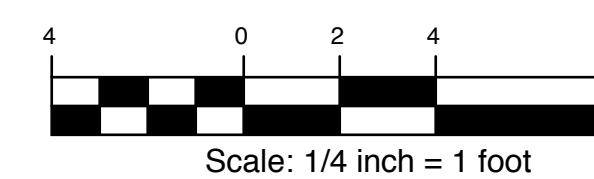

Copyright 2015 Richard I Renner Architects

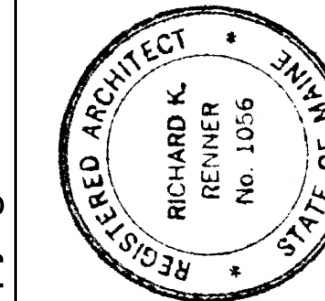

Consultants:  
Structural Engineer:  
L&L Structural Engineering Services, Inc.

**Constantine Dresser  
Residence**  
54 Roundabout Lane  
Portland, Maine 04102

Drawn by: CY / TT File Name: 2014-11-00\_A2.2\_Elev...  
Scale: 1/4" = 1'-0" Project No. 2014-01100  
Date: 04/15/2015 Revised:

**Building Elevation**

**Constantine  
Dresser  
Residence**

**A2.2**