
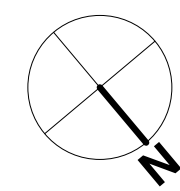


**1 SITE PLAN**  
SCALE: 1" = 10'

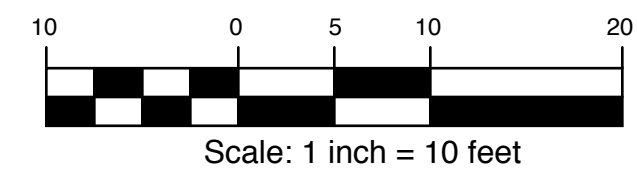

PERMIT SUBMITTAL 05.18.15

Site Plan

Drawn by: CY / TT    File Name: 20114-11.00\_L1.1\_Site...  
Scale: 1" = 10'    Project No. 2014-11.00  
Date: 04/xx/2015    Revised:

Constantine Dresser  
Residence  
54 Roundabout Lane  
Portland, Maine 04102

Constantine  
Dresser  
Residence  
**L1.1**

Copyright 2015 Richard Renner | Architects

**RR | A**

Richard Renner | Architects  
Portland, ME  
207.773.9699  
Sherborn, MA  
508.651.2385