


2 SECOND FLOOR PROPOSED PLAN
 SCALE: 1/4" = 1'-0"

GRAPHIC KEY:

— EXISTING WALL

— NEW WALL

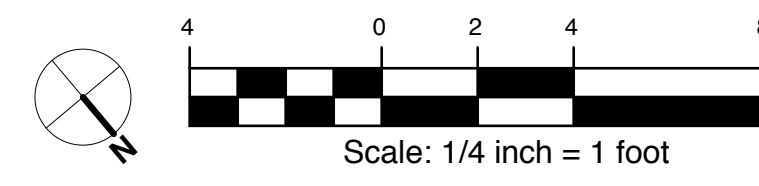


Revised 11-12-15 for Constantine Dresser

Proposed Second Floor Plan
 Constantine Dresser Residence
 54 Roundabout Lane
 Portland, Maine 04102

Drawn by: CY/TT File Name: 2014-01100
 Scale: 1/4" = 1'-0" Project No. 11/09/2015
 Date: 1/29/2015 Revised: 11/13/2015

Constantine Dresser Residence
A1.2

Consultants:
 Structural Engineer:
 L&L Structural Engineering Services, Inc.

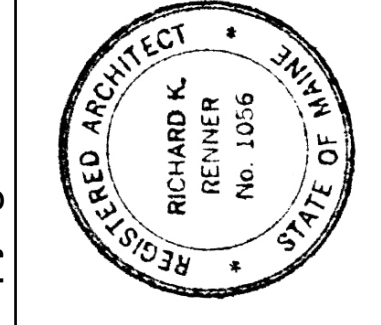

RR | A
 Richard Renner | Architects
 Portland, ME
 207.773.9699
 Sherborn, MA
 508.651.2885

Copyright 2015 Richard | Renner Architects