



1 EAST ELEVATION (Roundabout Lane)
SCALE: 1/4" = 1'-0"

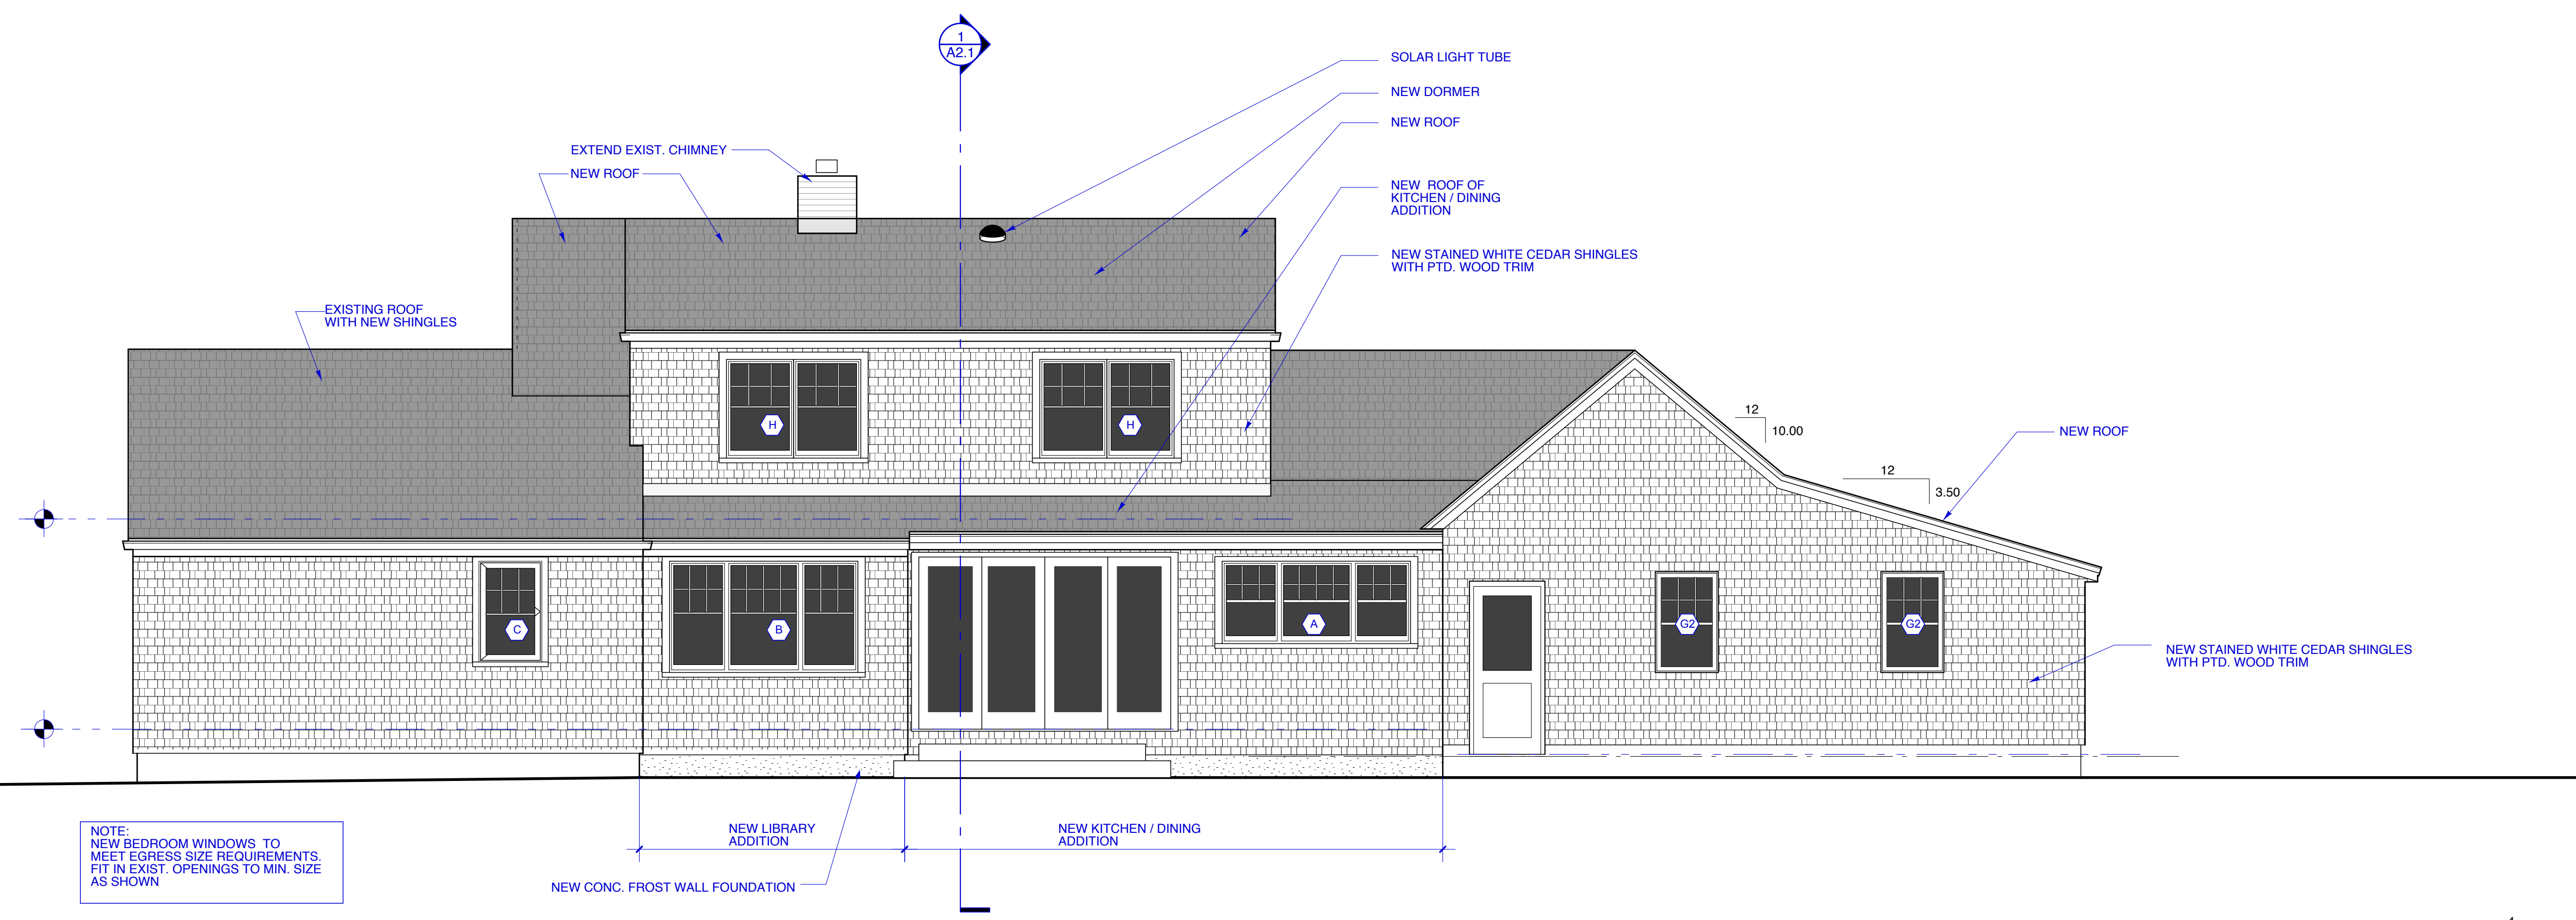


2 WEST ELEVATION (Stroudwater Road)
SCALE: 1/4" = 1'-0"

NOTE: NEW BEDROOM WINDOWS TO MEET EGRESS SIZE REQUIREMENTS. FIT IN EXIST. OPENINGS TO MIN. SIZE AS SHOWN

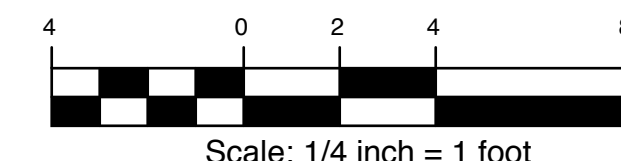

Copyright 2015 Richard I Renner Architects

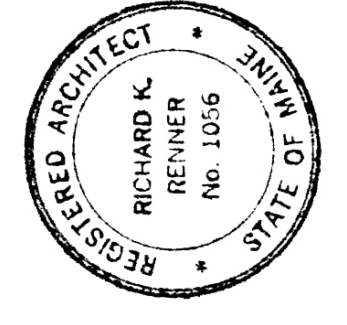

RR | A
Richard Renner | Architects
Portland, ME
207.773.9699
Sherborn, MA
508.651.2885

Consultants:
Structural Engineer:
L&L Structural Engineering Services, Inc.

Constantine Dresser Residence
54 Roundabout Lane
Portland, Maine 04102

Revised 11-13-15 For Construction

Building Elevation Revised 11-03-15

Drawn by: CY / TT File Name: 2014-11-00_A2.2_Elev...
Scale: 1/4" = 1'-0" Project No. 2014-01100
Date: 04/15/2015 Revised: 07/27/15 10/22/15

Constantine Dresser Residence

A2.2