
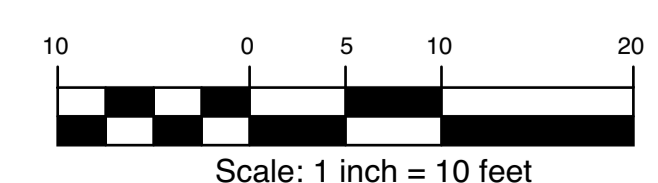


1 SITE PLAN
SCALE: 1" = 10'

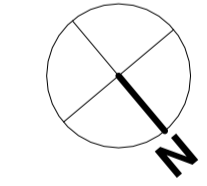

STROUDWATER RD

ROUNABOUT LN

PERMIT SUBMITTAL REVISED 07.27.15

Site Plan

Drawn by: CY / TT File Name: 20114-11.00_L1.1_Site...
Scale: 1" = 10' Project No. 2014-11.00
Date: 04/xx/2015 Revised: 07/27/15

Constantine Dresser
Residence
54 Roundabout Lane
Portland, Maine 04102

Constantine
Dresser
Residence

L1.1

Copyright 2015 Richard Renner | Architects

RR | A

Richard Renner | Architects
Portland, ME
207.773.9699
Sherborn, MA
508.651.2385