



## Constantine - Dresser Residence 2nd Floor Plan



Scale: 1/4" = 1'-0" Project No. 2014-01100  
Date: 03/29/2016 Revised:

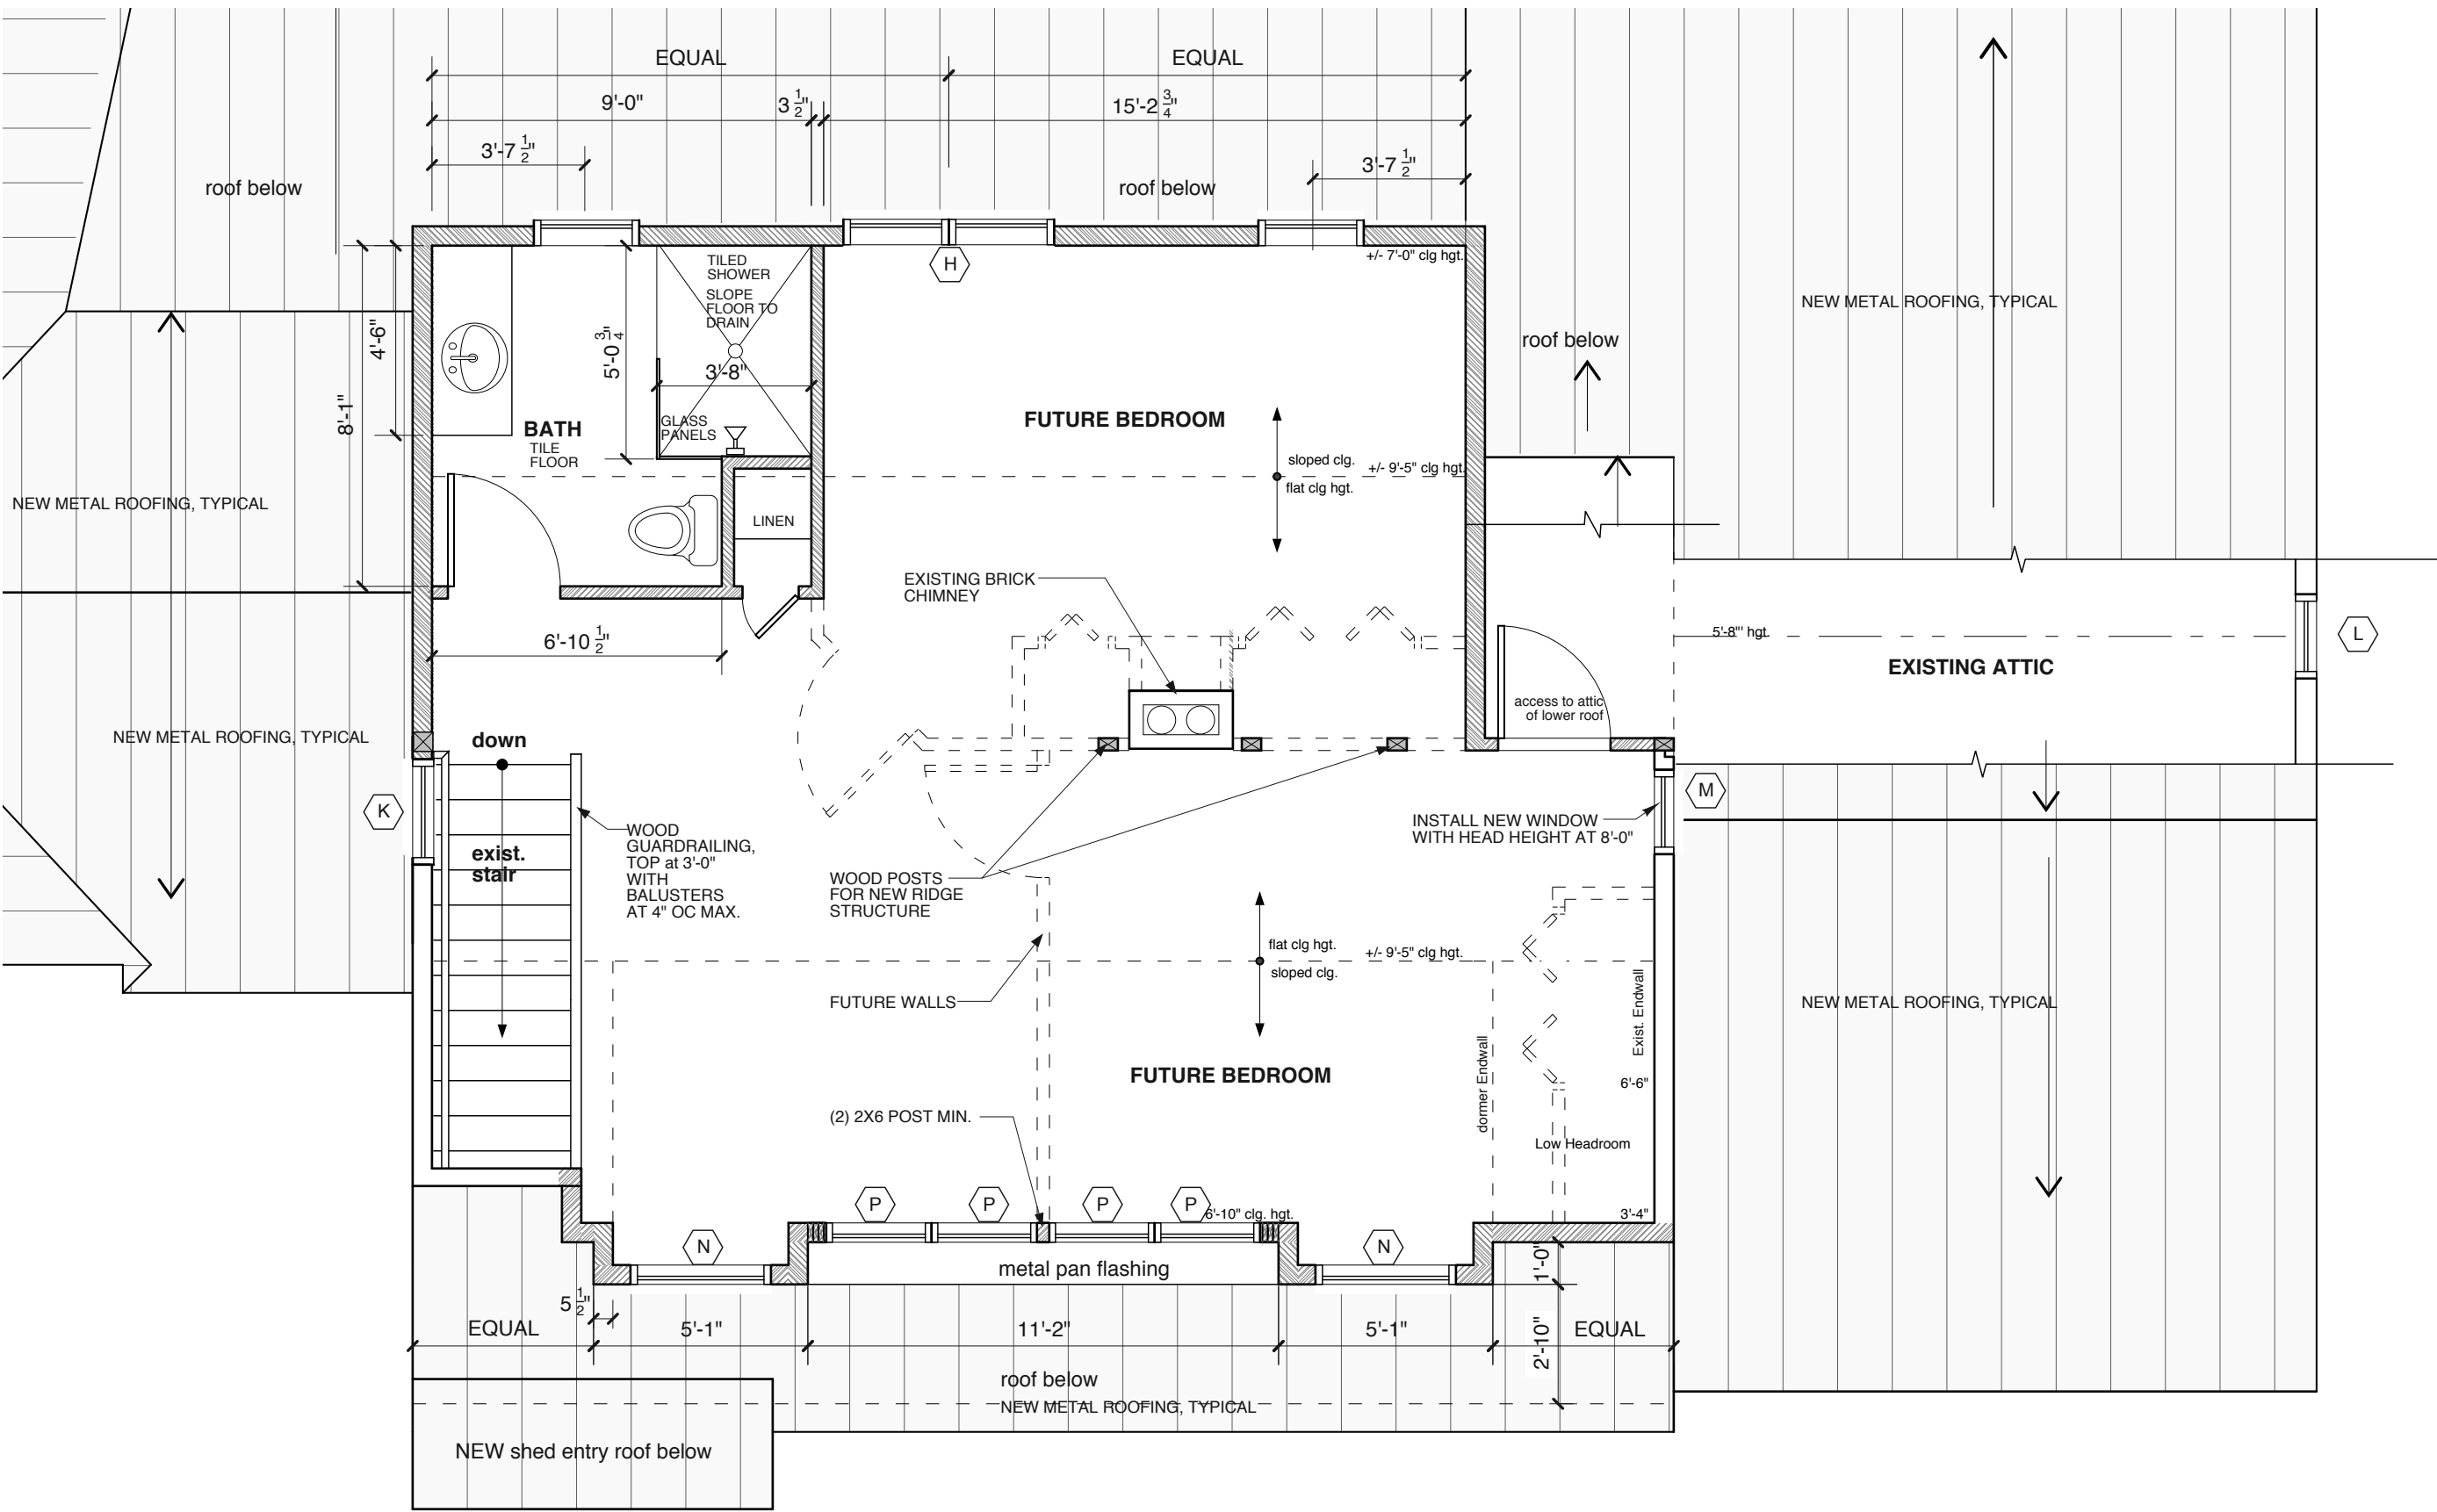


**SECOND FLOOR PROPOSED PLAN**  
 SCALE: 1/4" = 1'-0" ref: sheet A1.2

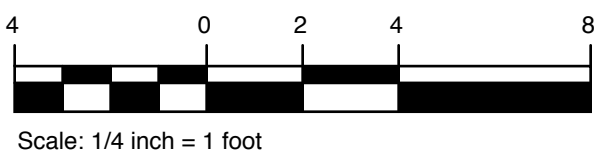

**GRAPHIC KEY:**

 -  EXISTING WALL
-  NEW WALL

 

Constantine  
Dresser  
Residence

# SKA-6