

Copyright 2016 Richard Renner | Architects



Richard Renner | Architects
Portland, ME
207.773.9699
Sherborn, MA
508.651.2385

Constantine - Dresser Residence East Elevation


Project No. 2014-01100

Scale:

Date: 03/29/2016 Revised:

Constantine
Dresser
Residence

SKA-7

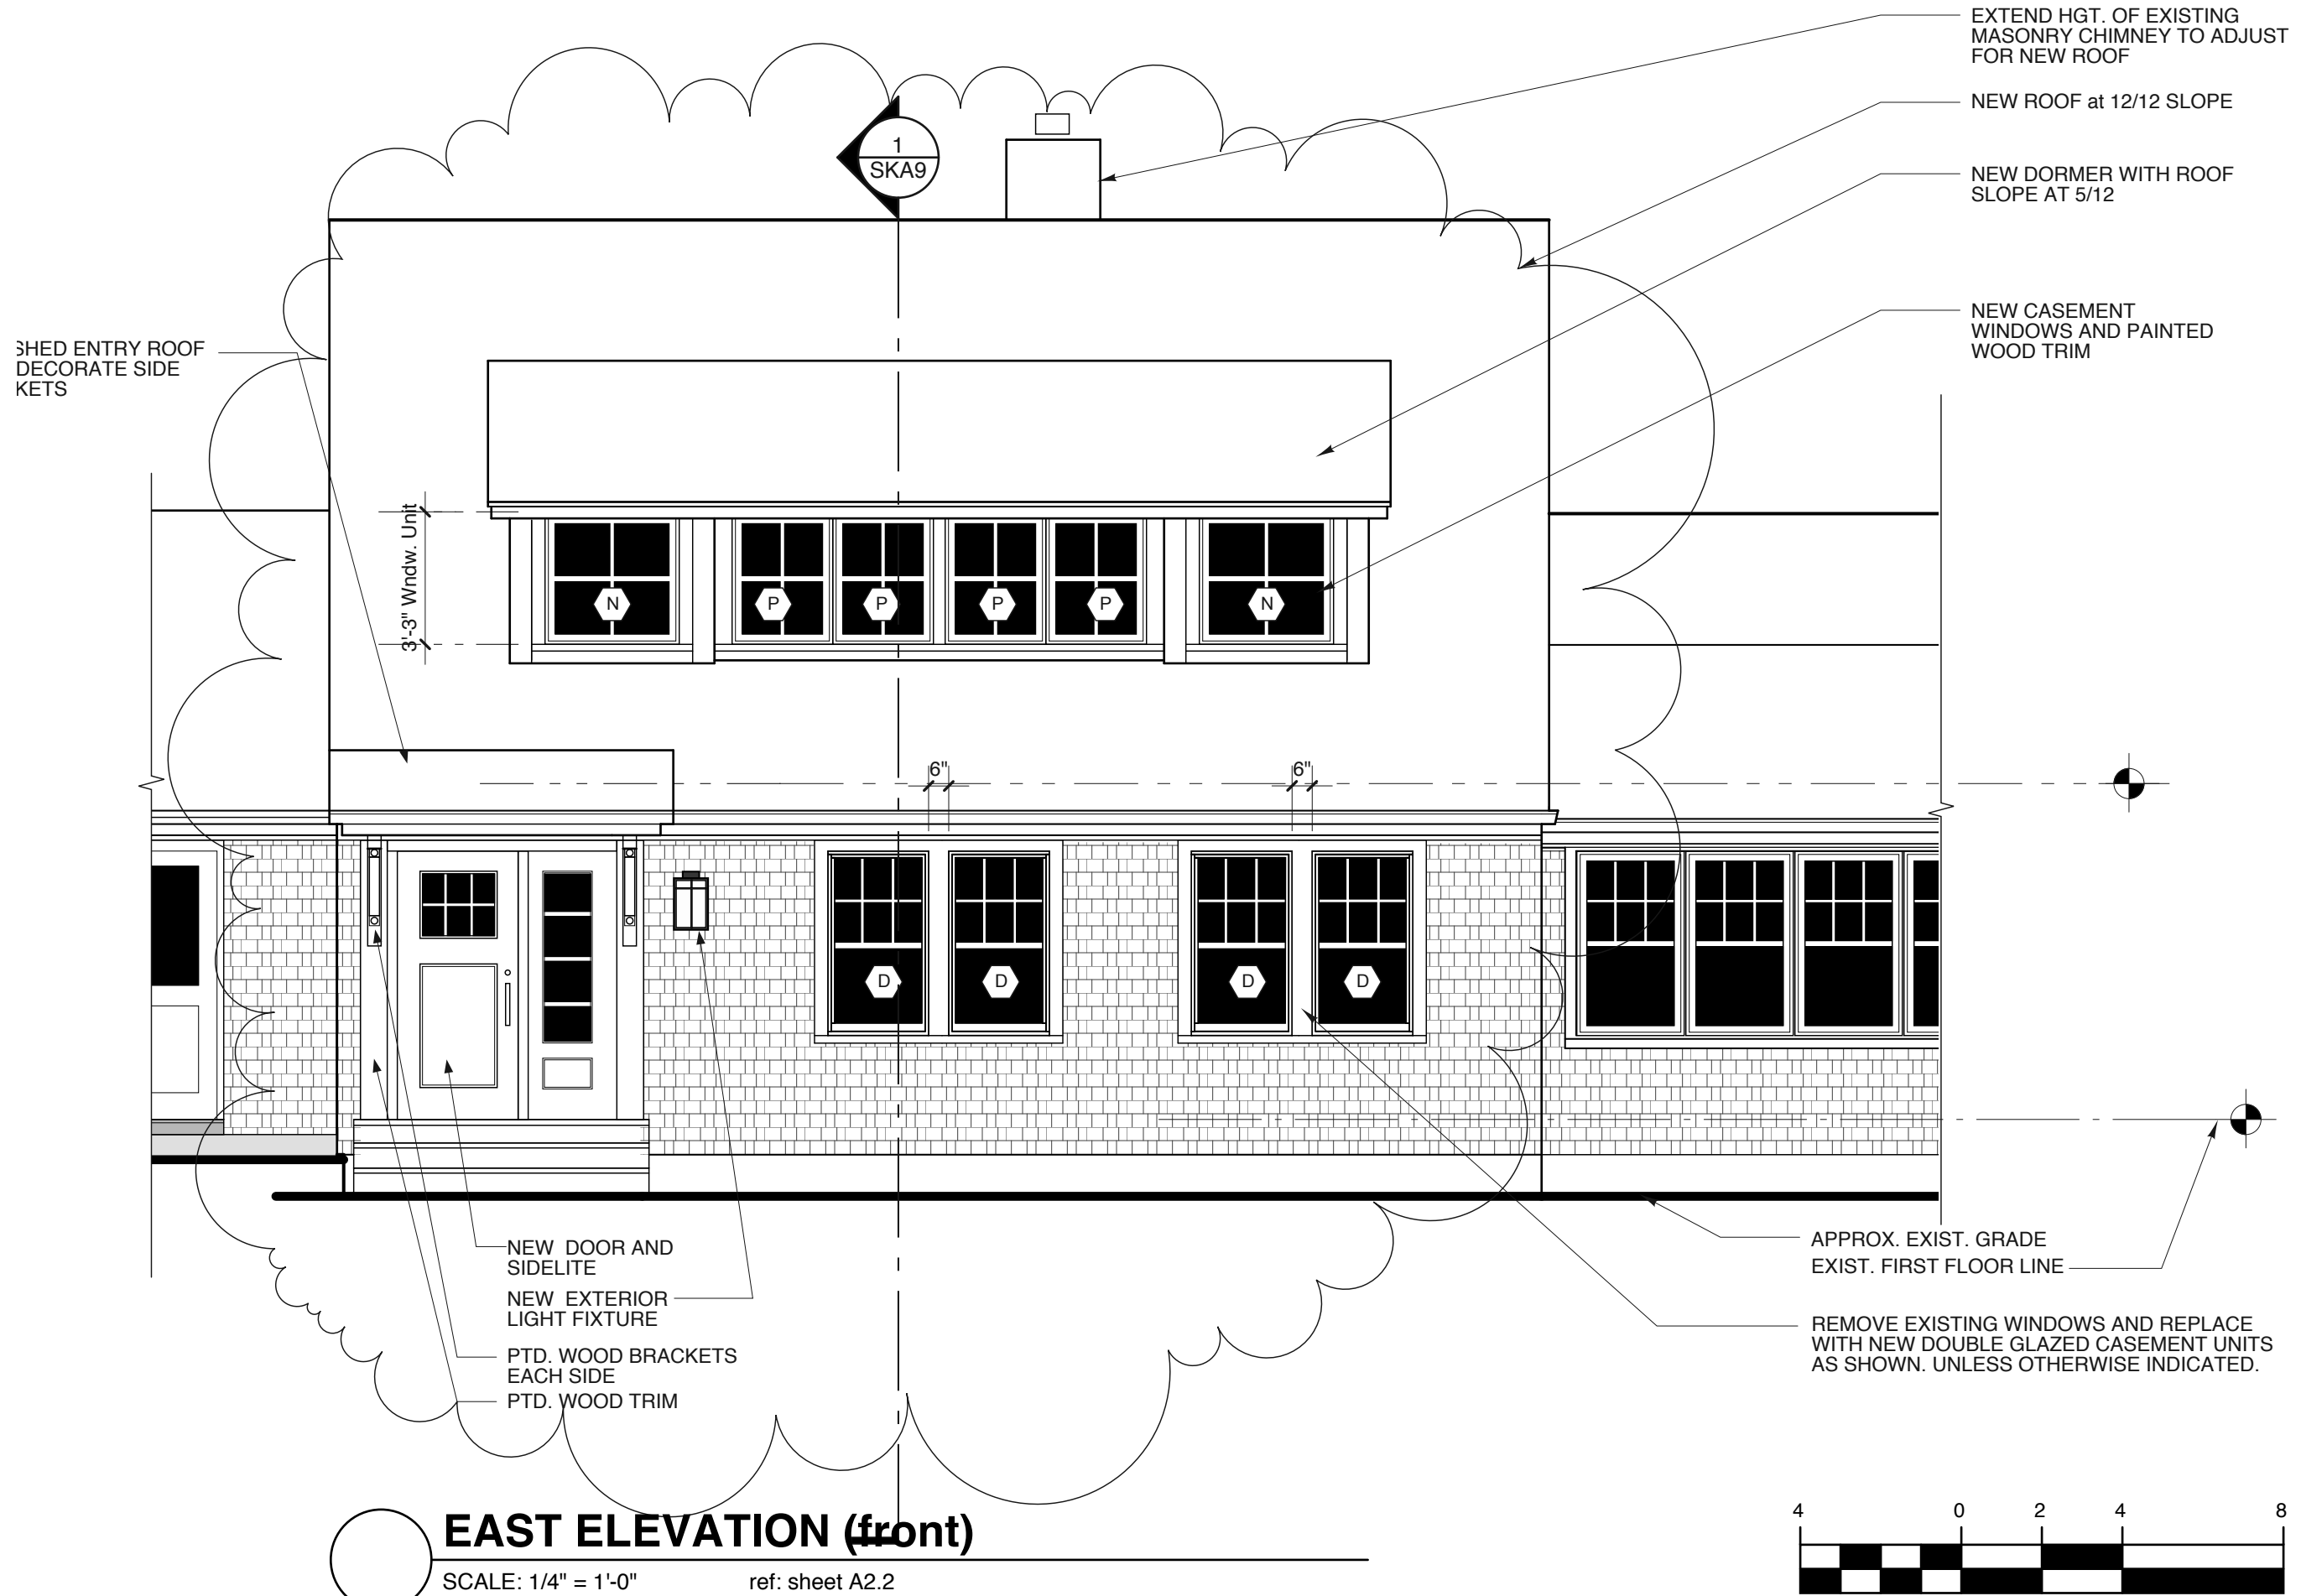

EAST ELEVATION (front)
SCALE: 1/4" = 1'-0" ref: sheet A2.2

