


Copyright 2016 Richard Renner | Architects

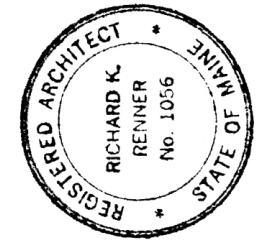


Constantine - Dresser Residence East Elevation


Project No. 2014-01100
Scale: Date: 03/29/2016 Revised:

Constantine
Dresser
Residence
SKA-7

RRA
Richard Renner | Architects
Portland, ME
207.773.9699
Sherborn, MA
508.651.2385

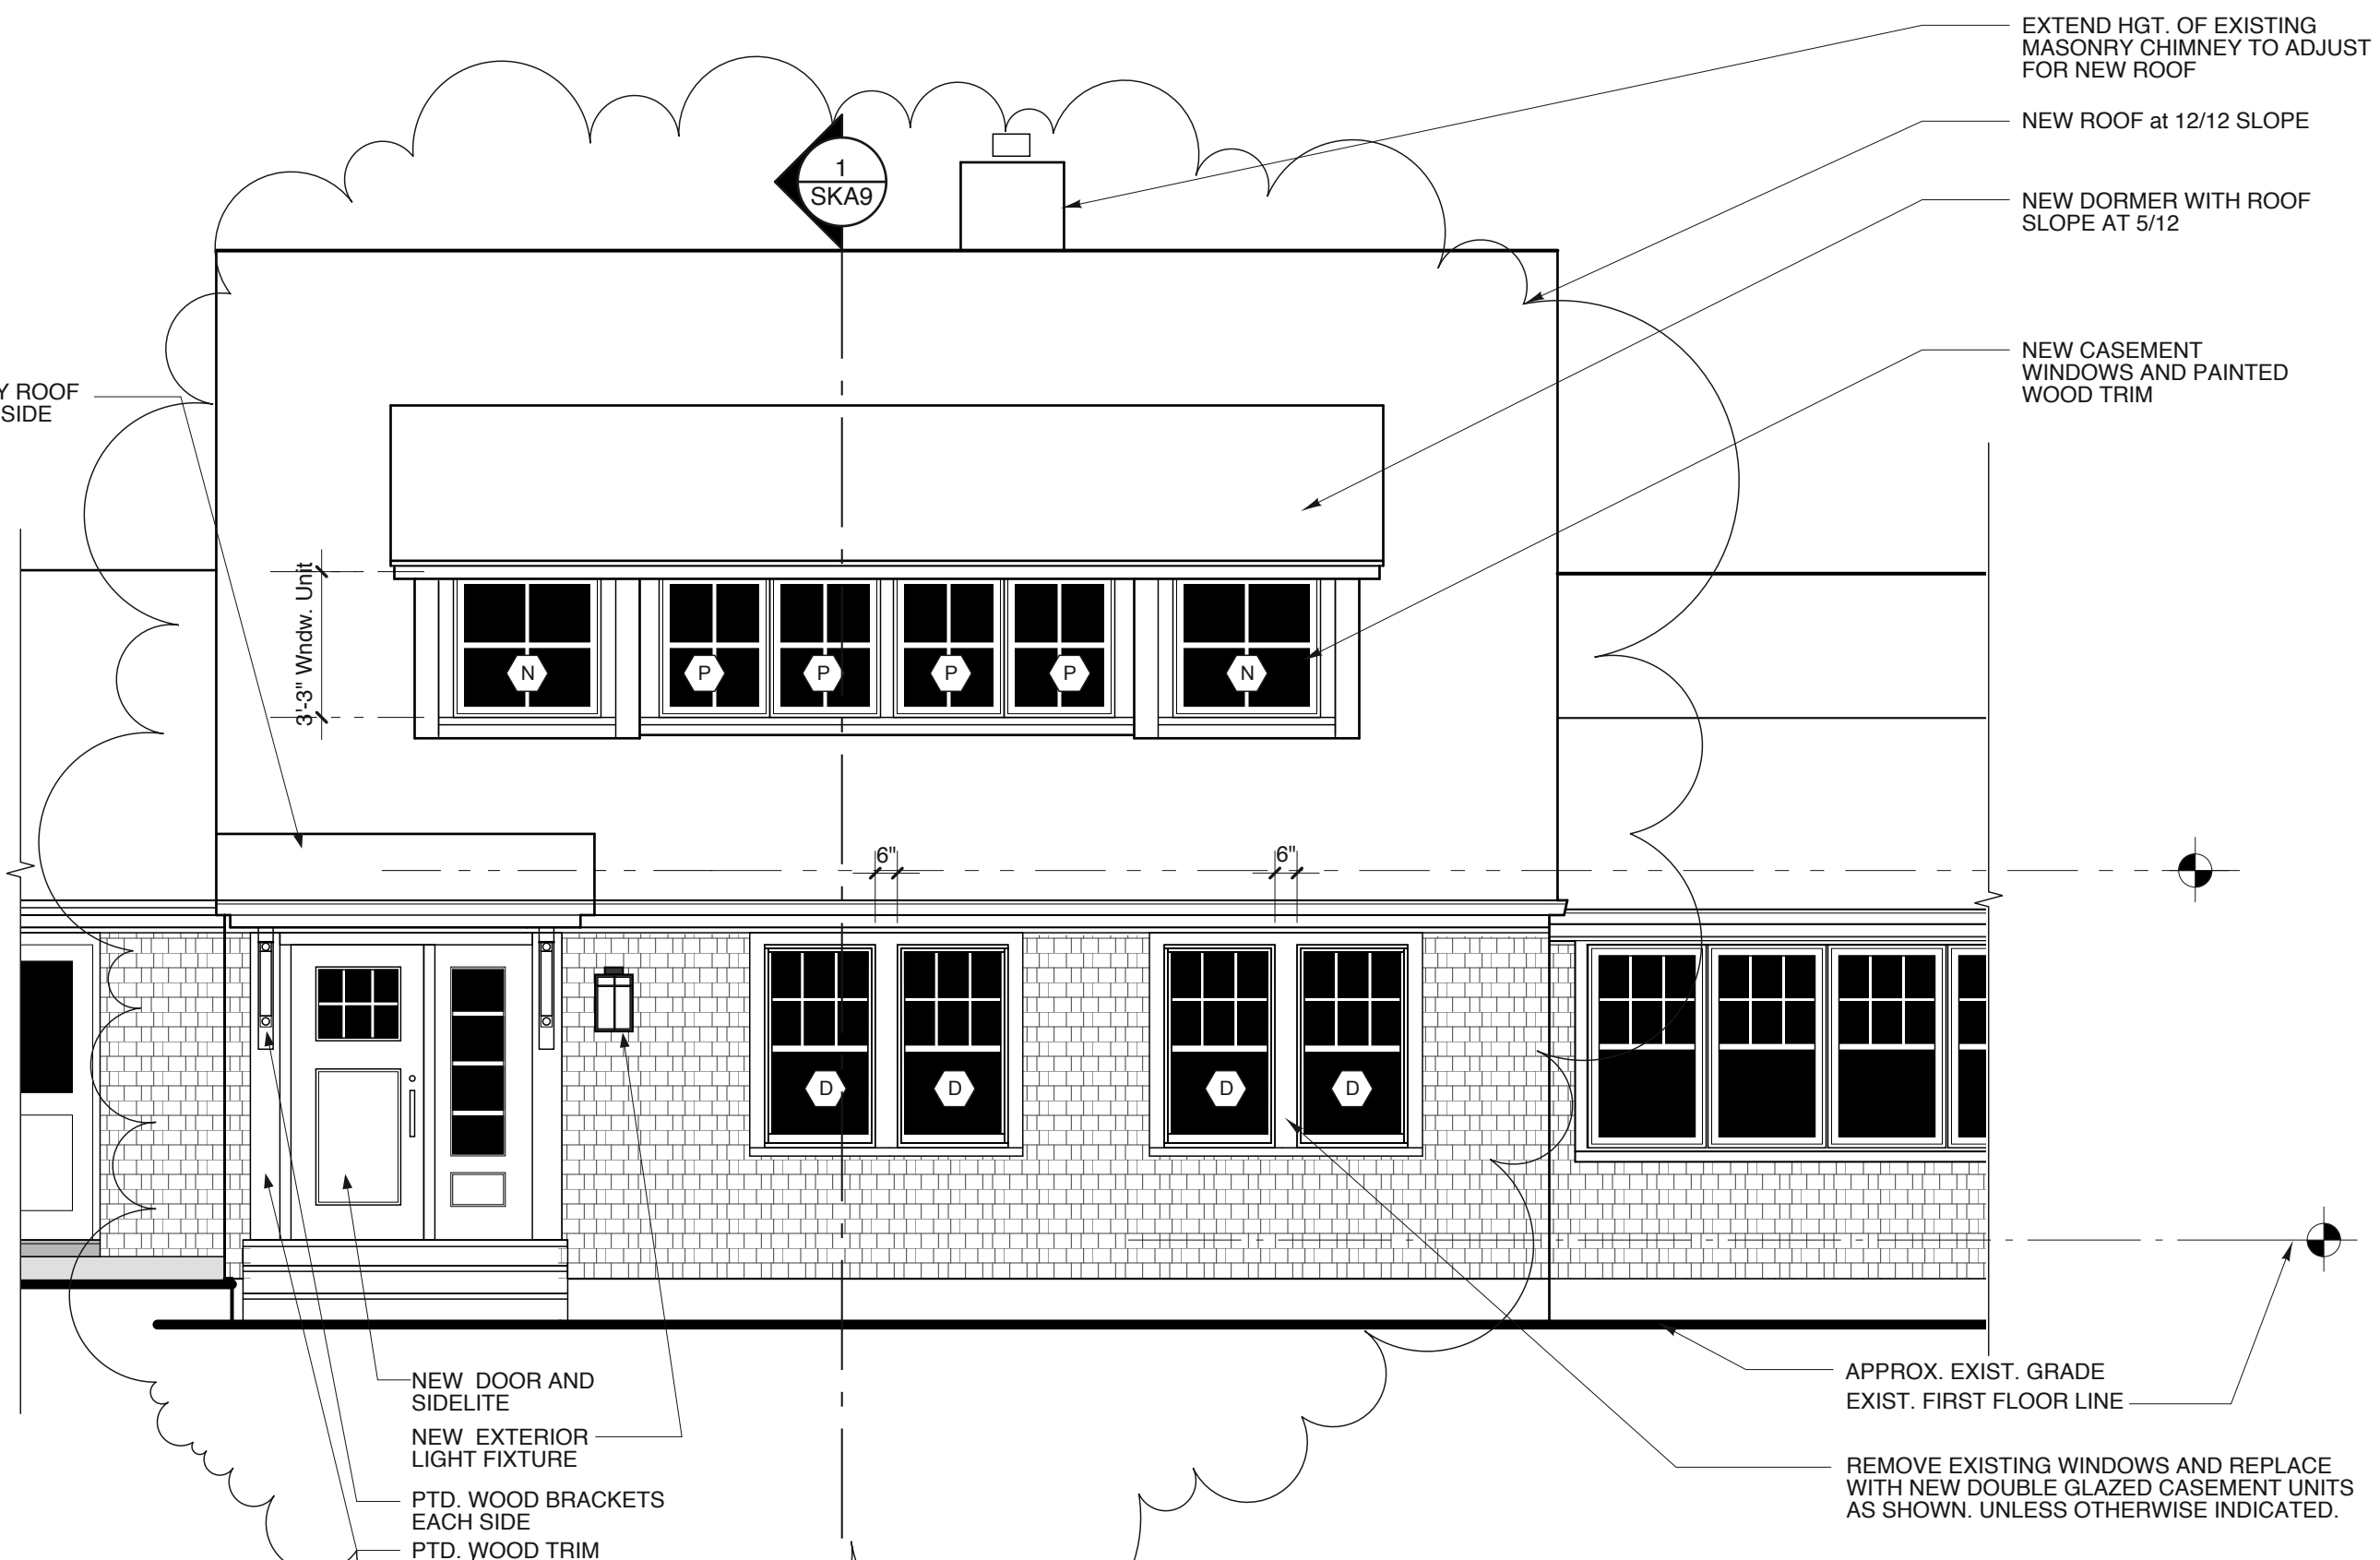

EAST ELEVATION (front)
SCALE: 1/4" = 1'-0" ref: sheet A2.2

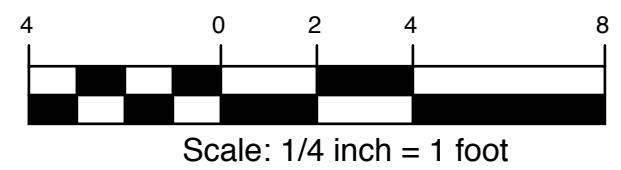

HED ENTRY ROOF
DECORATE SIDE
ETS

3'-3" Wndw. Unit

6"

6"

APPROX. EXIST. GRADE
EXIST. FIRST FLOOR LINE

REMOVE EXISTING WINDOWS AND REPLACE
WITH NEW DOUBLE GLAZED CASEMENT UNITS
AS SHOWN. UNLESS OTHERWISE INDICATED.

EXTEND HGT. OF EXISTING
MASONRY CHIMNEY TO ADJUST
FOR NEW ROOF

NEW ROOF at 12/12 SLOPE

NEW DORMER WITH ROOF
SLOPE AT 5/12

NEW CASEMENT
WINDOWS AND PAINTED
WOOD TRIM

NEW DOOR AND
SIDELITE
NEW EXTERIOR
LIGHT FIXTURE
PTD. WOOD BRACKETS
EACH SIDE
PTD. WOOD TRIM

1
SKA9