


FIRST FLOOR


SCALE: 1" = 10'

INDICATES DOOR

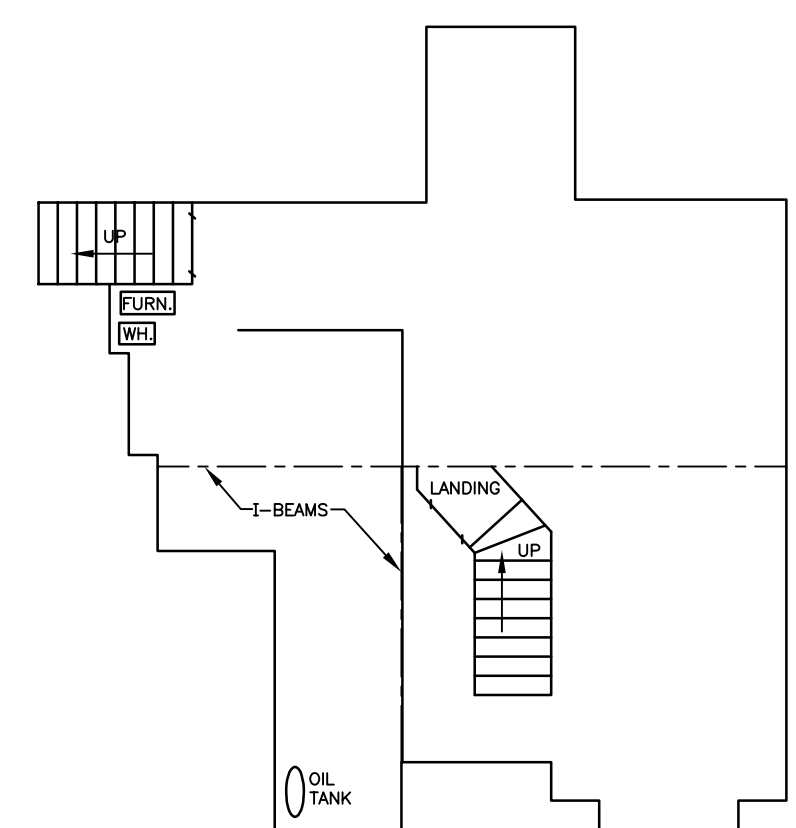

BASEMENT

SCALE: 1" = 10'

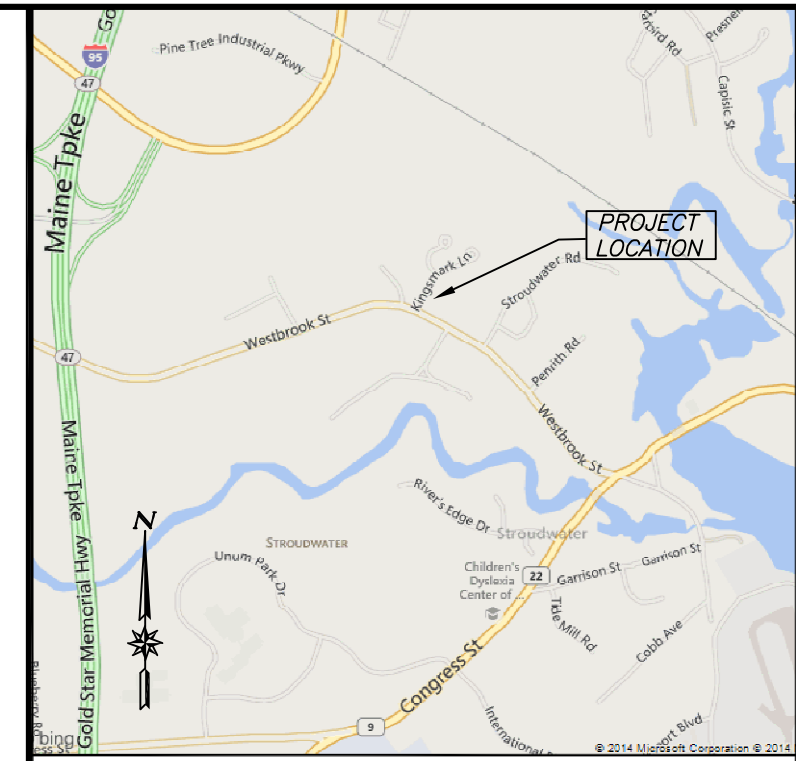

VICINITY MAP  
N.T.S.

NOTES

- RECORD OWNERSHIP OF THE PARCEL SHOWN CAN BE FOUND IN A DEED RECORDED IN DEED BOOK 28546, PAGE 149, CUMBERLAND COUNTY REGISTRY OF DEEDS (CCRD).
- THE PARCEL SHOWN IS LOCATED ON THE CITY OF PORTLAND ASSESSOR'S MAP 227, BLOCK E, PARCEL 19.
- REFERENCE IS MADE TO THE FOLLOWING PLAN OF RECORD: PLAN RECORDED IN PLAN BOOK 168, PAGE 28 (CCRD).
- THIS IS NOT A BOUNDARY SURVEY. THIS SKETCH PLAN EXCEPTS CHAPTER 90, PART 2, SECTIONS 4 THROUGH 8 OF THE MAINE BOARD OF LICENSURE FOR PROFESSIONAL LAND SURVEYOR'S RULES.
- DUE TO THE FACT THAT THIS IS NOT A BOUNDARY SURVEY, THE RELATIONSHIP BETWEEN THE EXISTING STRUCTURES AND THE PROPERTY LINES ARE CONSIDERED APPROXIMATE AND SHOULD BE VERIFIED PRIOR TO ANY CONSTRUCTION.
- THE PURPOSE OF THIS PLAN IS TO SHOW EXISTING FLOOR AND WALL LAYOUTS TO SATISFY THE CITY OF PORTLAND'S PERMITTING REQUIREMENTS FOR INTERIOR RENOVATIONS.
- THE INFORMATION SHOWN WAS OBTAINED BY ON-SITE MEASUREMENTS TAKEN IN DECEMBER, 2014. THE LOCATIONS AND DIMENSIONS OF ALL INFORMATION SHOWN ARE APPROXIMATE ONLY, AND ARE ONLY FOR ILLUSTRATIVE PURPOSES.

Revision:	By:	Date:	Change:
PROJECT: 40185		DRAWING NAME: 40185.DWG	
DATE: 12-30-2014		SCALE: 1"=10'	FB # NO E. FB Y OR N
FIELD BY: CJF		FIELD DATE: 12-22-2014	DRAWN BY: BS

Drawing Name and Location:  
**EXISTING FLOOR PLANS**  
11 KINGSMARK LANE, PORTLAND, ME

Owner:  
**ANN RUDISILL TOURIGNY & BRIAN CONNELLY**  
11 KINGSMARK LANE, PORTLAND, ME

Prepared For:  
**ANN RUDISILL TOURIGNY & BRIAN CONNELLY**  
11 KINGSMARK LANE, PORTLAND, ME

SURVEYING ENGINEERING LAND PLANNING  
**Northeast Civil Solutions**  
INCORPORATED

360 US ROUTE 1, SUITE 102, SCARBOROUGH, MAINE 04074

tel: 207.883.1000 fax: 207.883.1001 e-mail: info@northeastcivilsolutions.com  
800.882.2227

STAMP AND SIGNATURE

*J. Buisman* 12-30-2014  
M. JOHANN BUISMAN  
MAINE P.L.S. No. 1314  
DATE

F. THIS PLAN DOES NOT CONTAIN AN EMBOSSED SEAL, IT IS NOT AN ORIGINAL AND MAY BE VOID. EMBOSSED SEAL ABOVE.

E:\Land Projects\4000\40185\Map\40185.dwg