
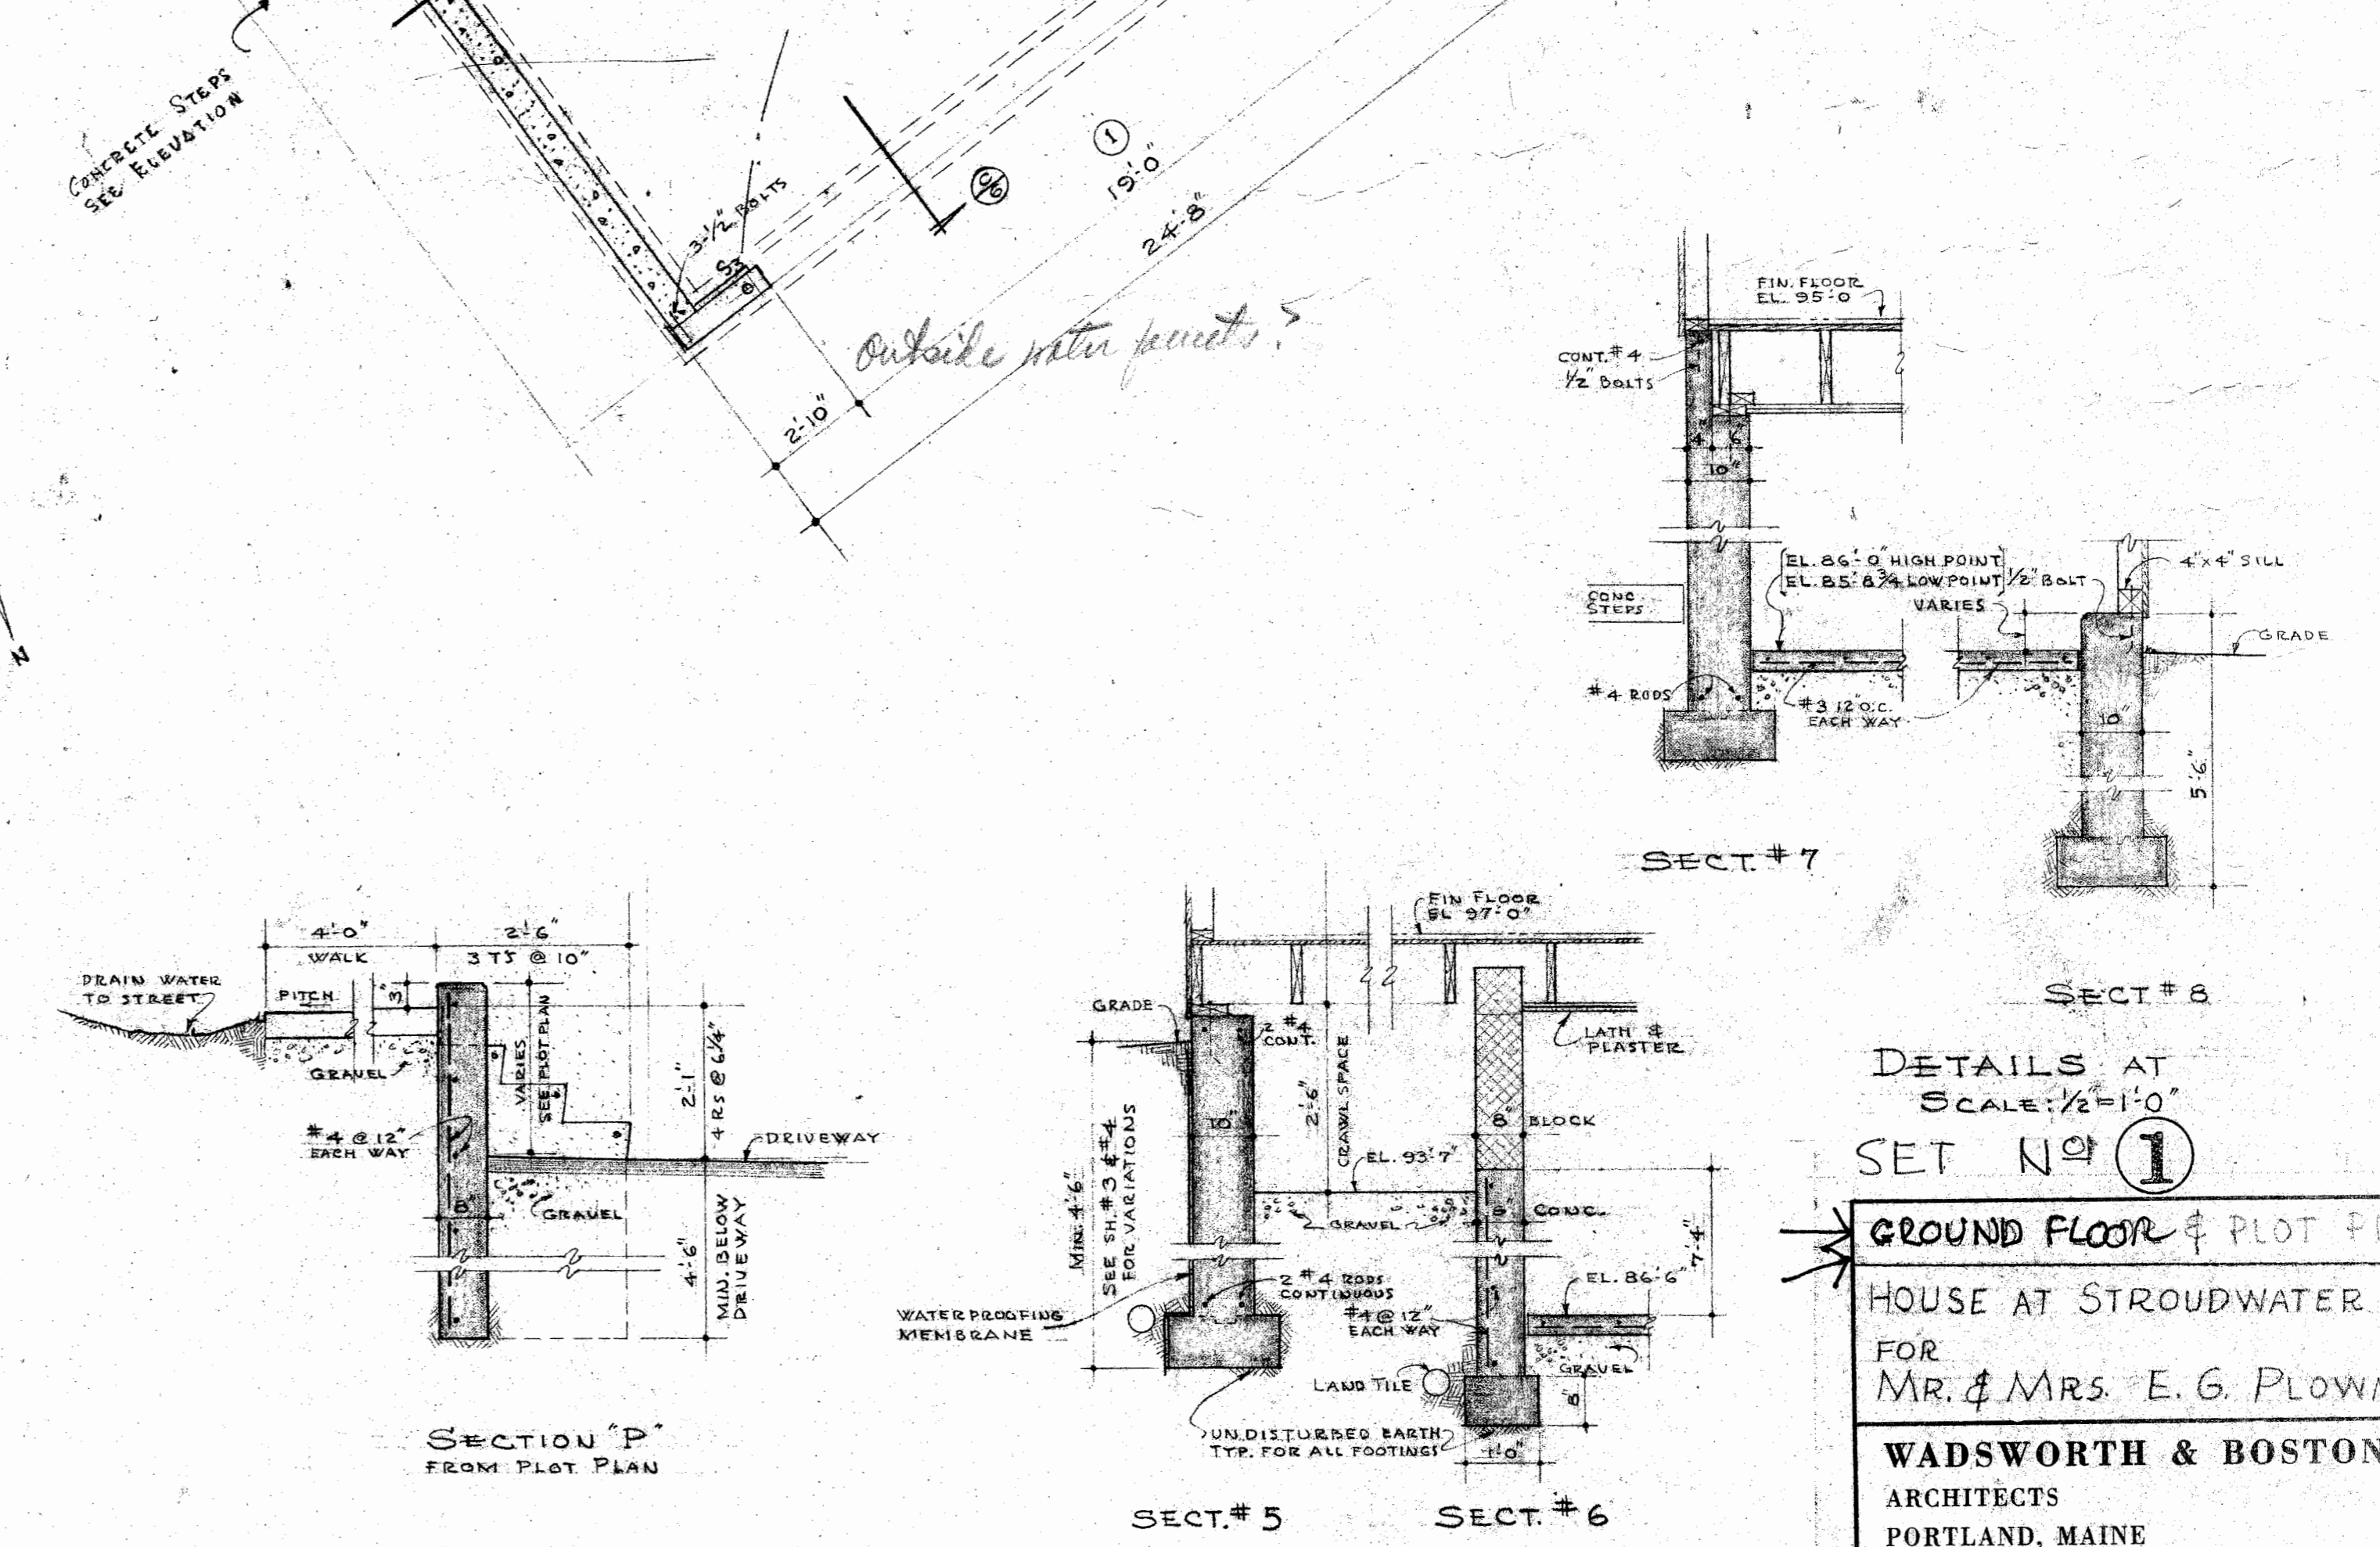



INTERIOR DOOR SCHEDULE

NUMBER	SIZE	TYPE
13-21	3-0" x 6-8 1/2"	SOLID CORE FLUSH
14-15-16-17-25	2-0" x 6-8 1/2"	4 PANEL PINE
23	3-0" x 6-8 1/2"	SOLID CORE FLUSH

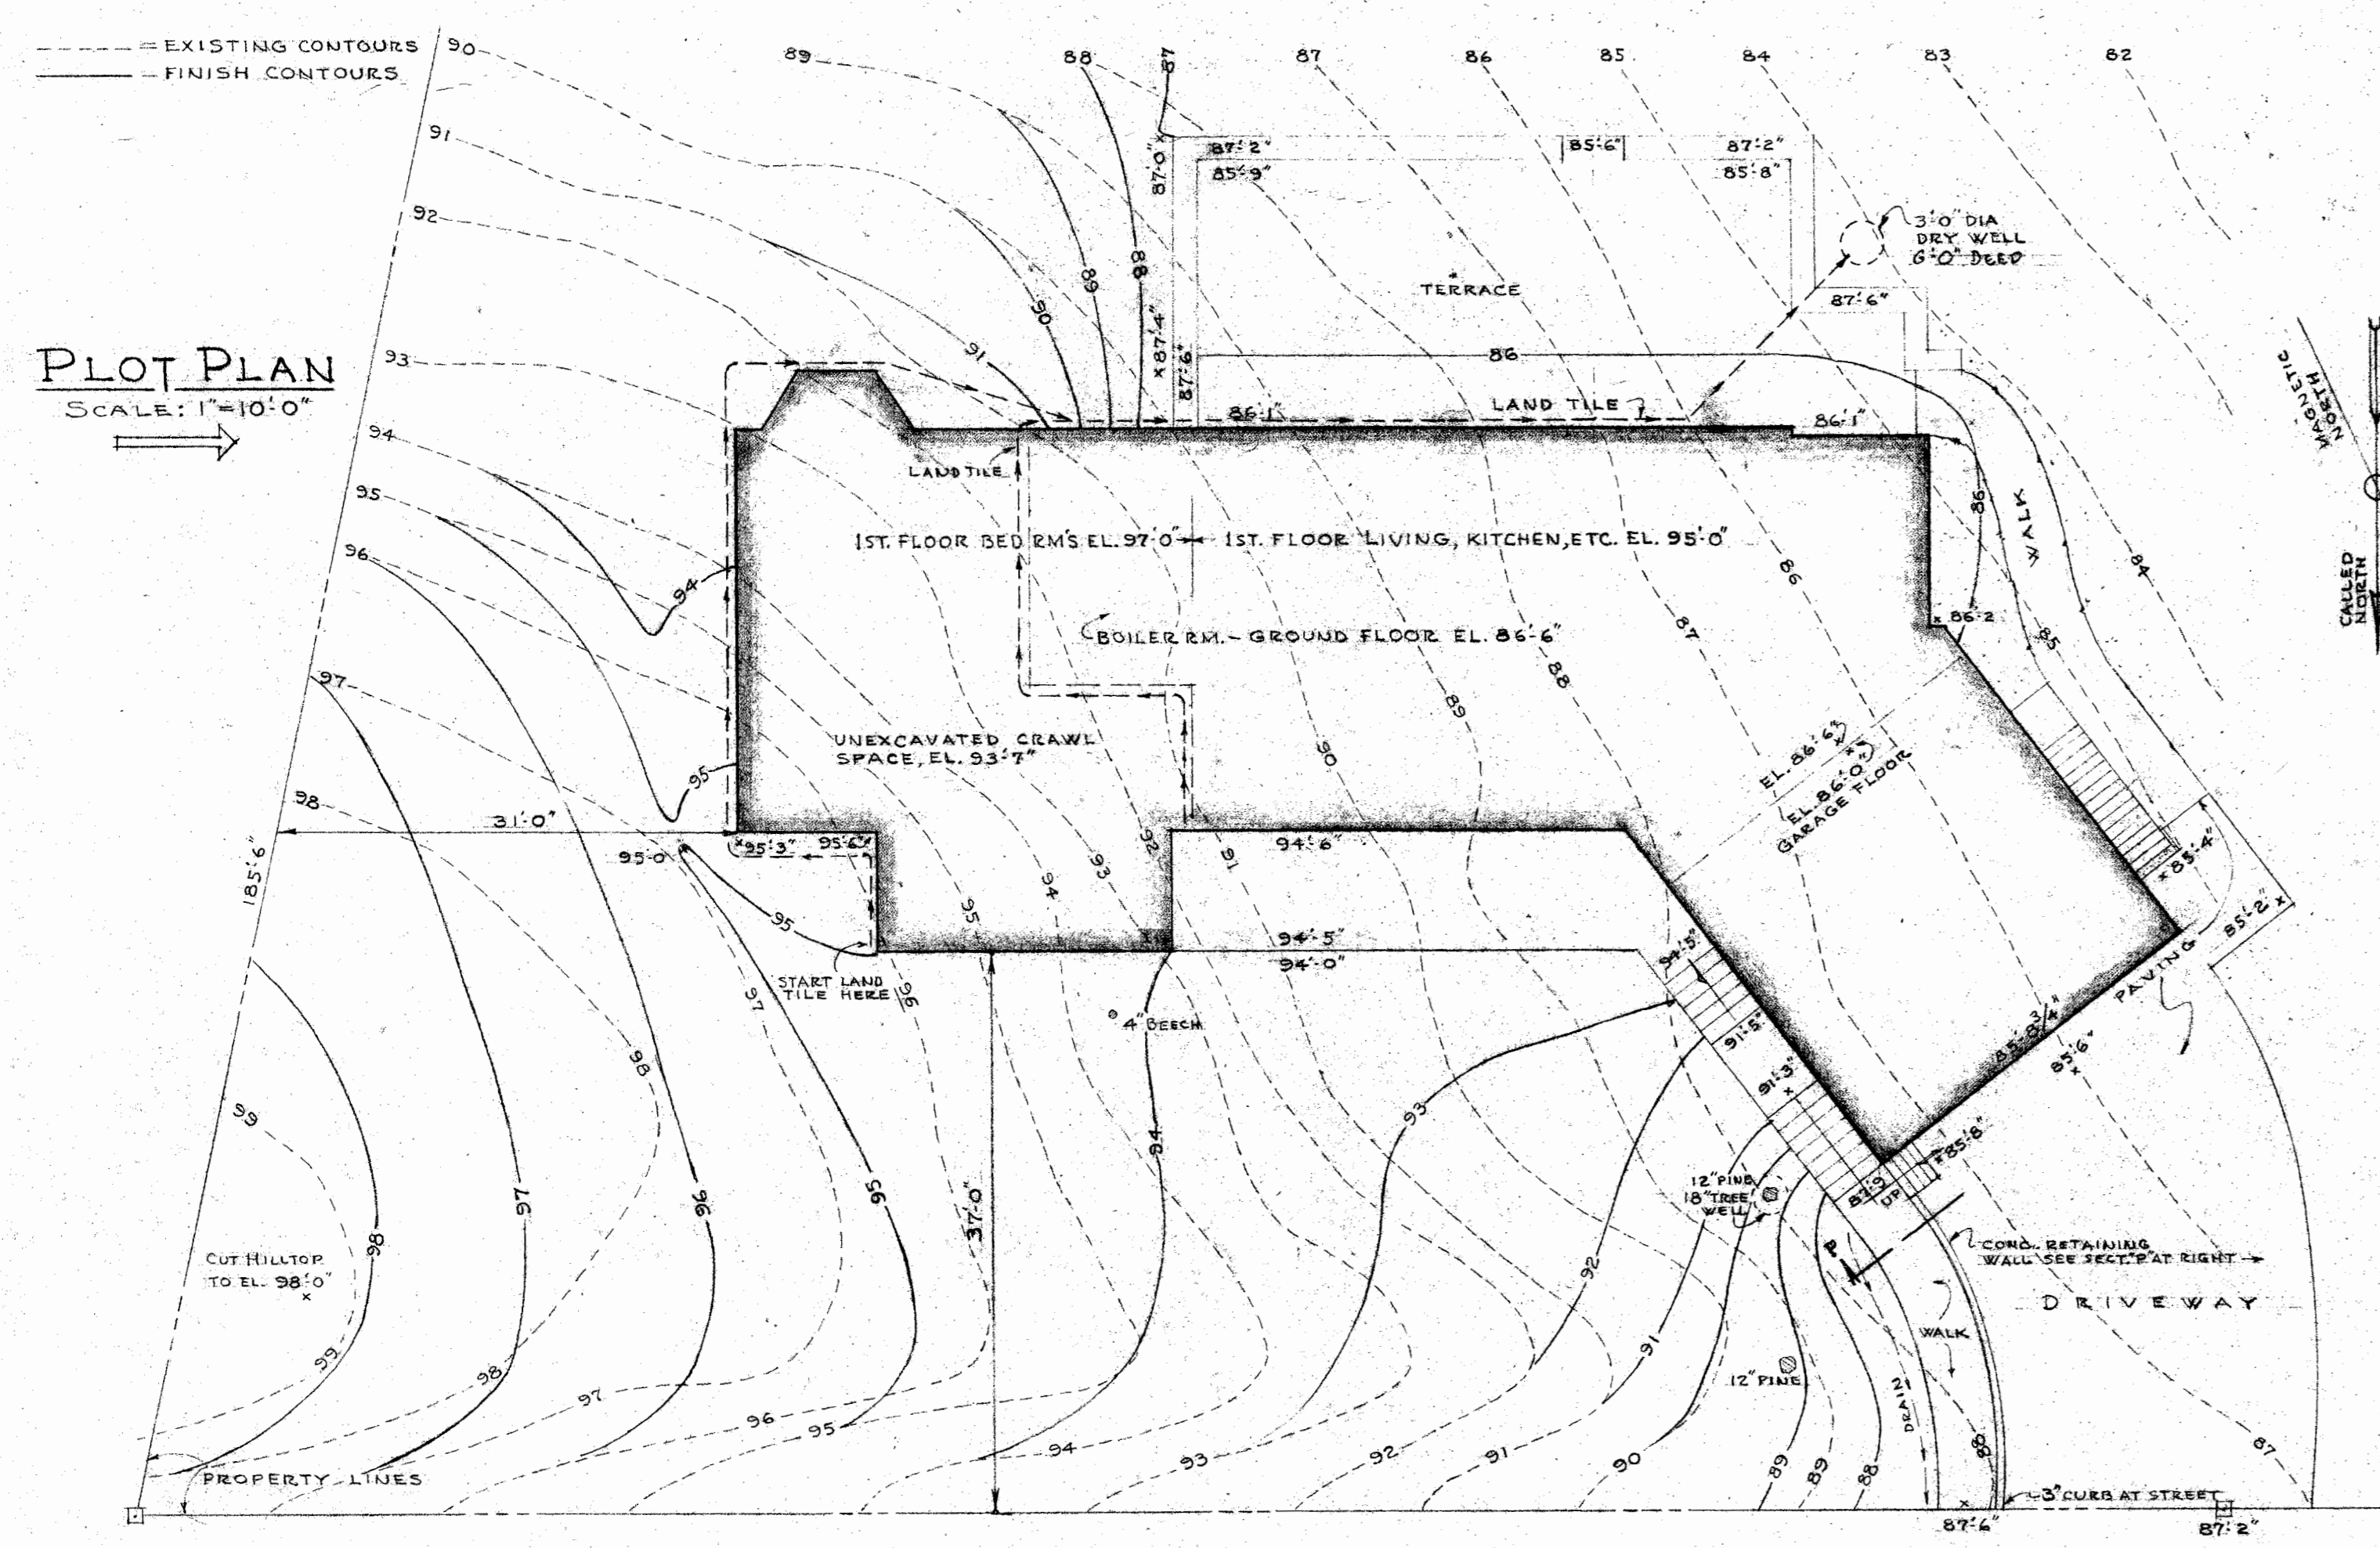

DETAILS AT SCALE: 1/2"=1'-0"
 SET NO. 1

GROUND FLOOR & PLOT PLANS
 HOUSE AT STROUDWATER - PORTLAND
 FOR MR. & MRS. E. G. PLOWMAN
WADSWORTH & BOSTON C-5820
 ARCHITECTS
 PORTLAND, MAINE
 MADE F.W. CHECKED P.S.V. SCALE AS NOTED OF 1 SHEETS

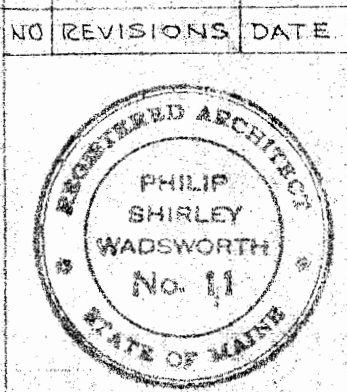

NO REVISIONS DATE