

Not For
Construction

HUTCHINS
DESIGN & BUILD

9 Woodland Drive

Waterboro, Maine

0 4 0 8 7

207.409.6584

hutchinsdesignandbuild.com

Casey Residence
127 River's Edge Dr
Portland, Maine

Sheet Title:

Front Elevation
Rear Elevation


Date:
12.01.09.

Scale:
1/4" = 1'-0"


Revisions:
06.02.10.

Sheet Number:

A2.1

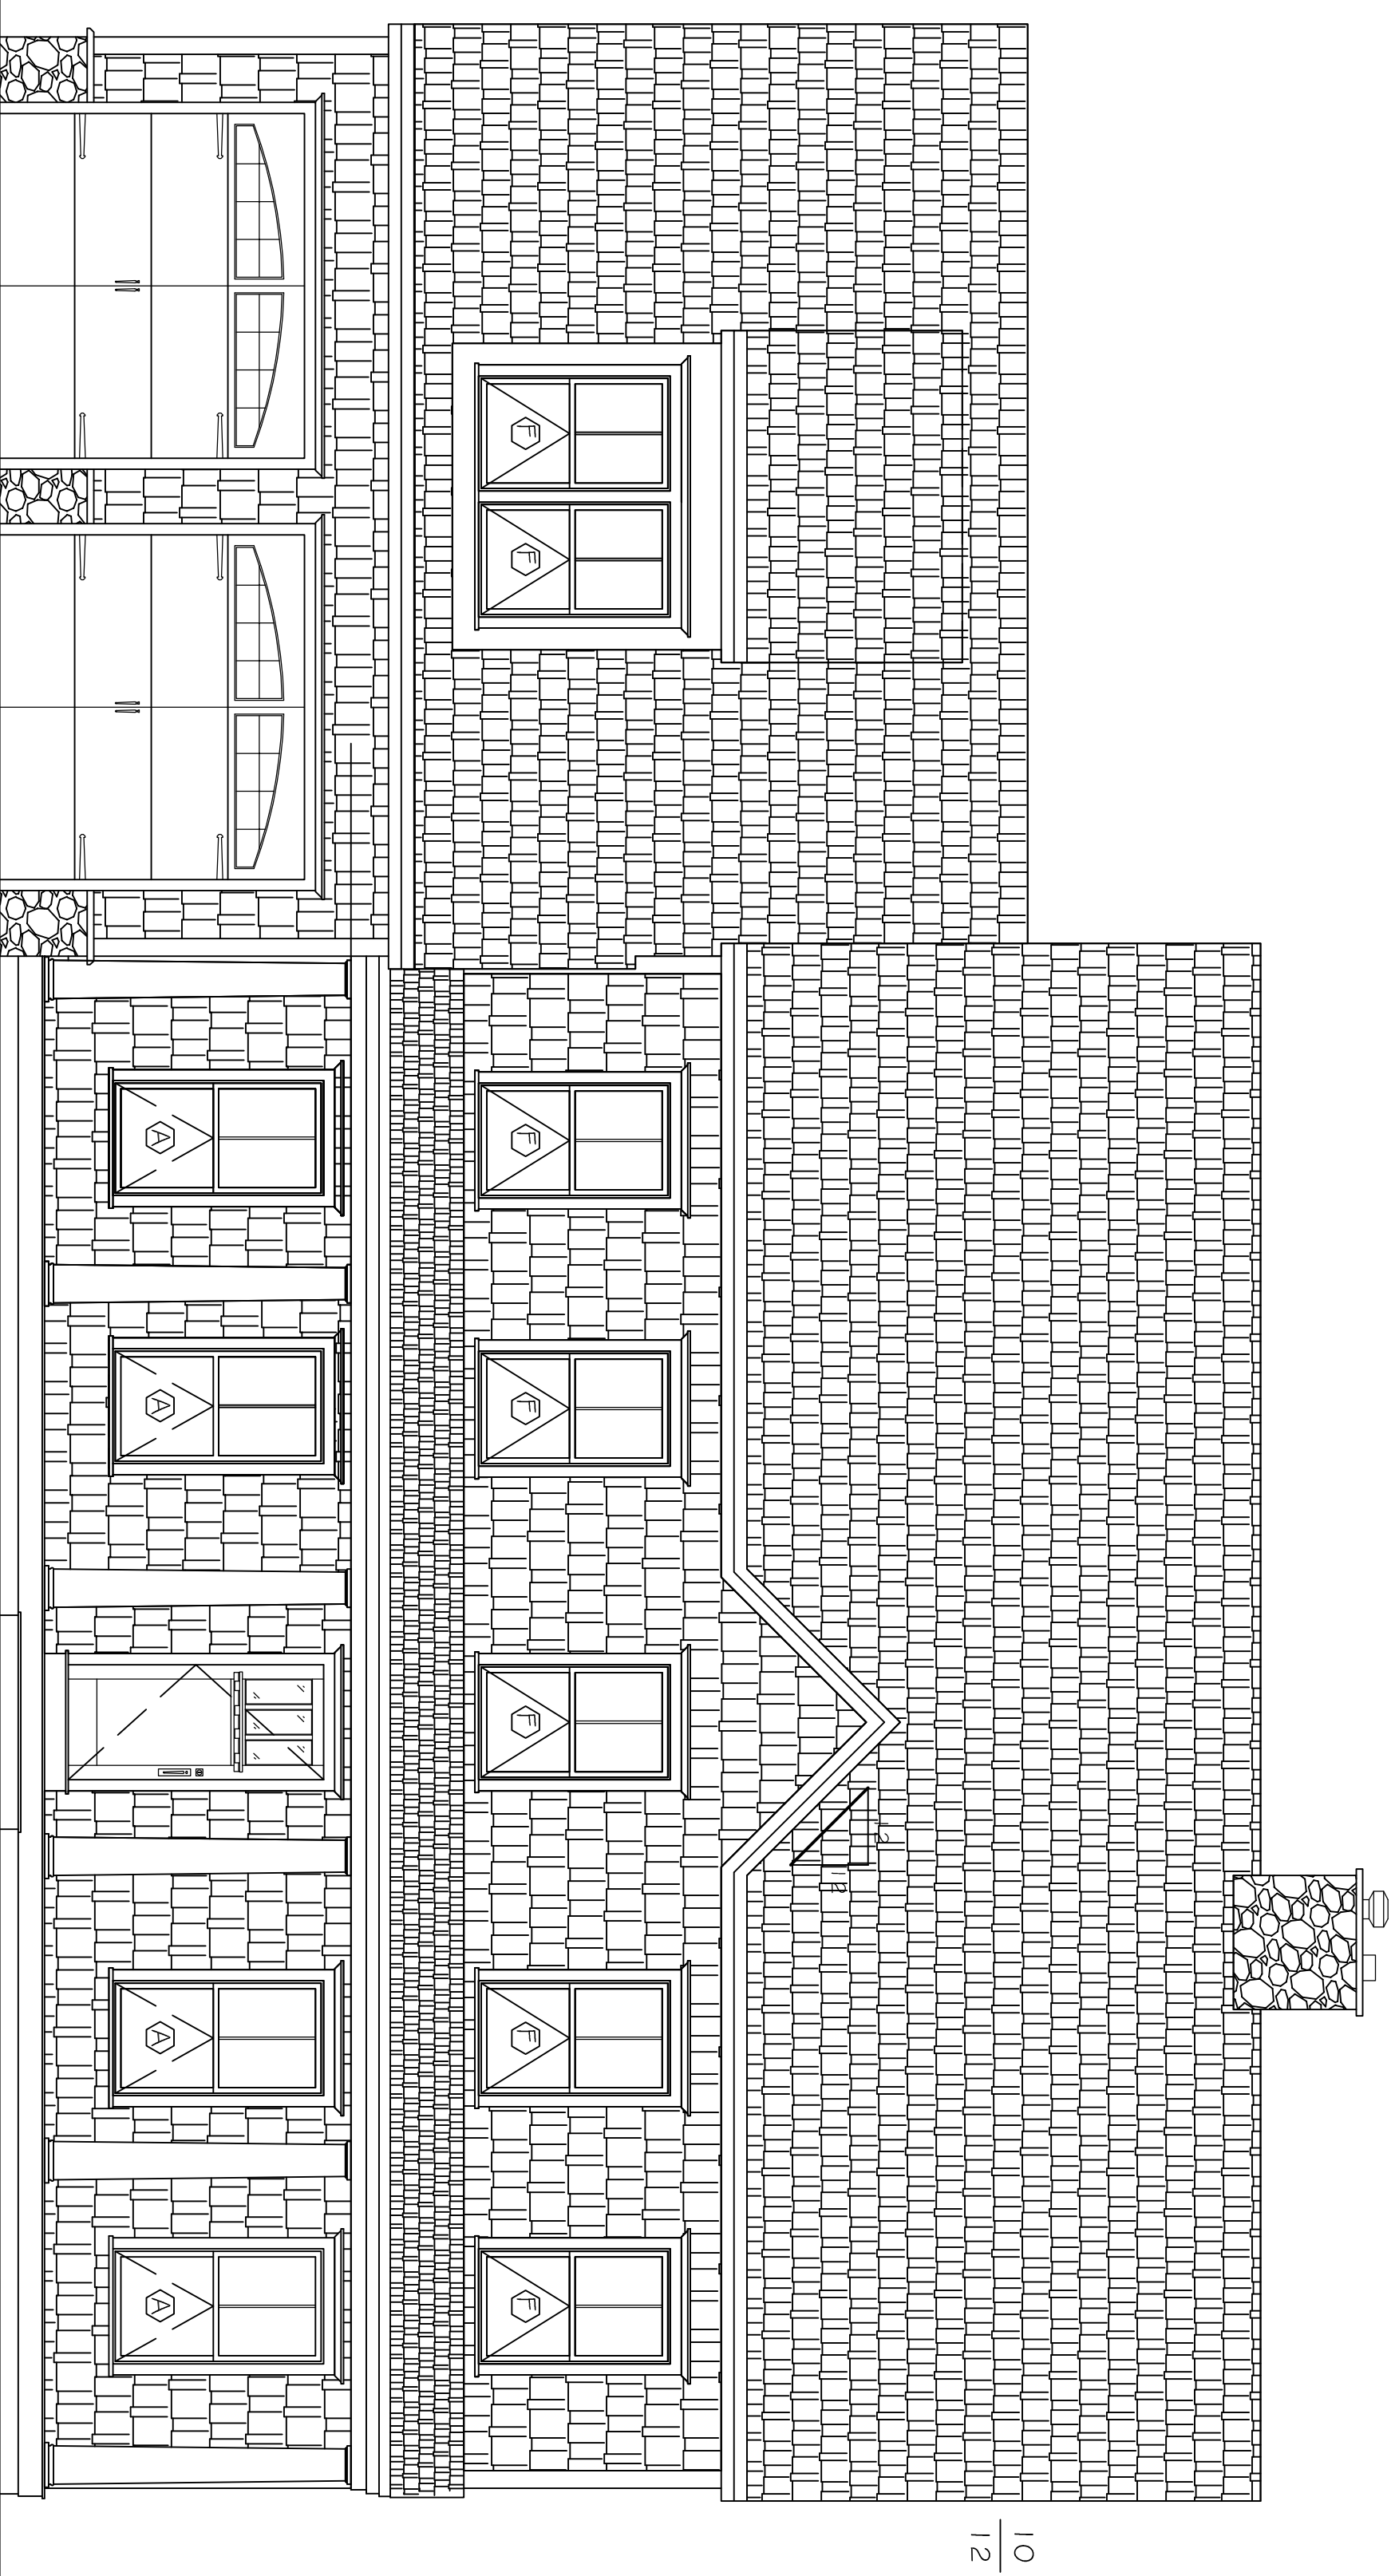

1 FRONT ELEVATION
1/4" = 1'-0"

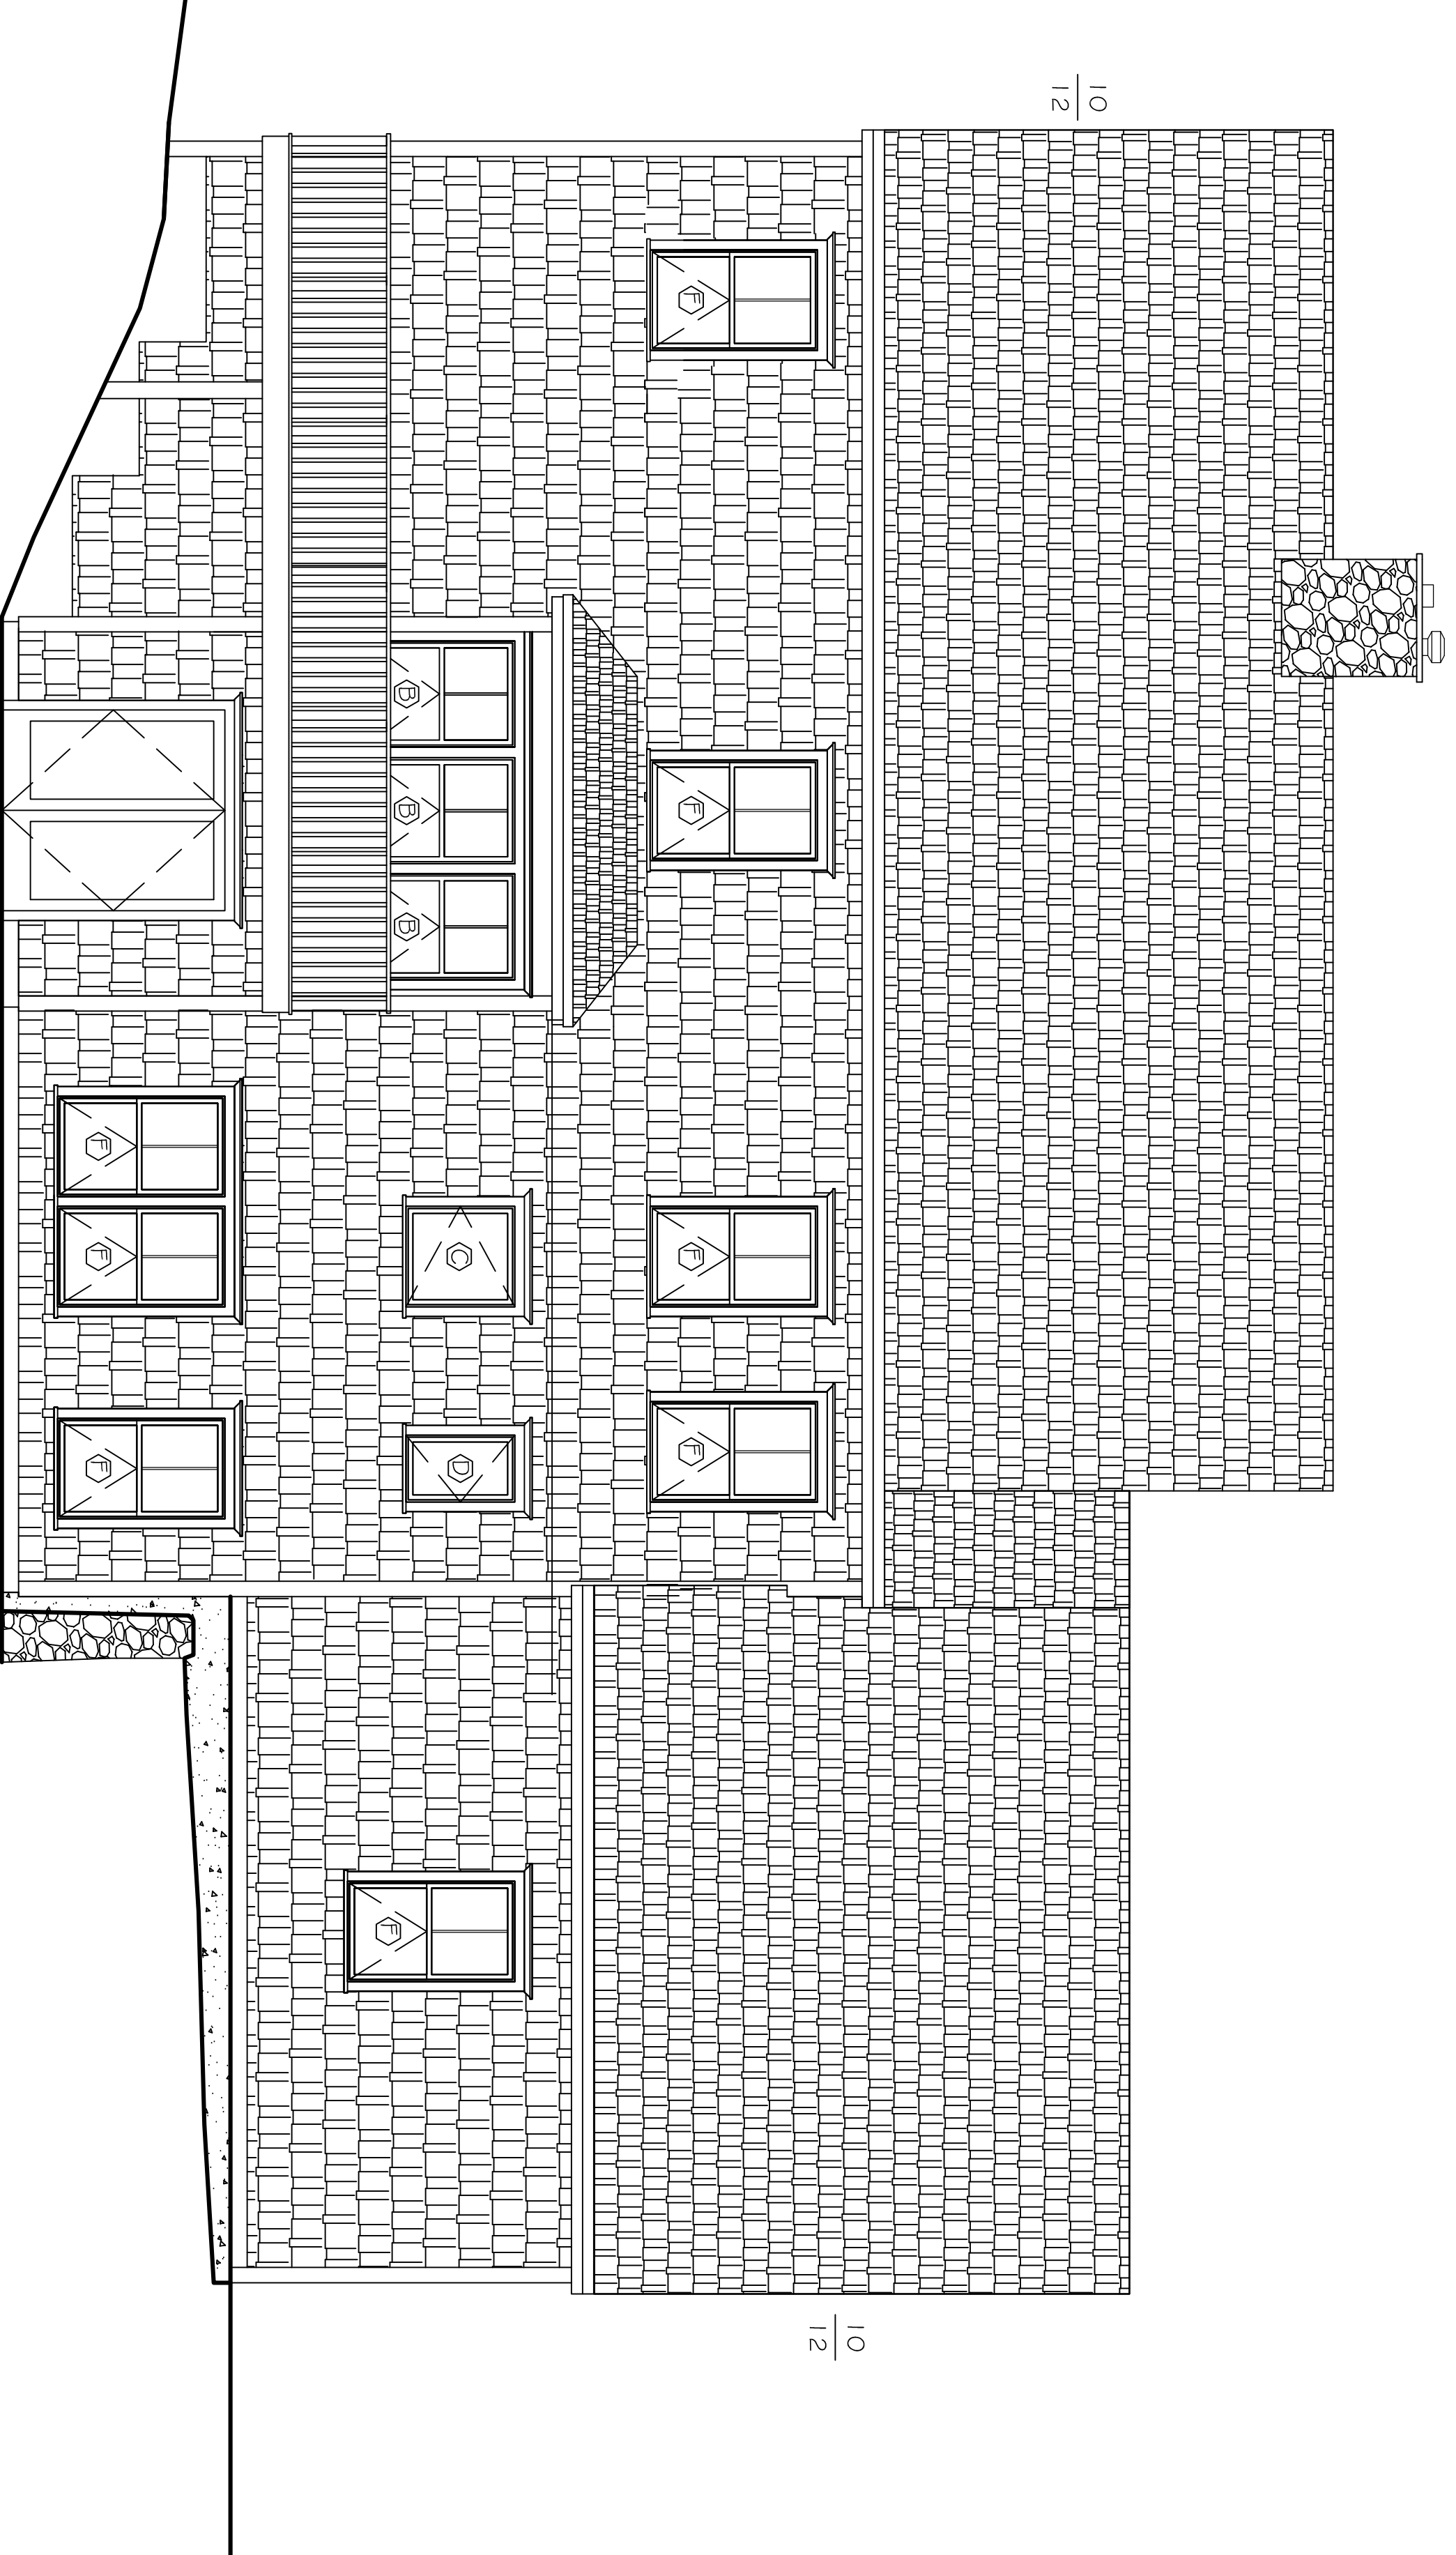

2 REAR ELEVATION
1/4" = 1'-0"