

Not For
Construction

HUTCHINS
DESIGN & BUILD

9 Woodland Drive
Waterboro, Maine
0 4 0 8 7
207.409.6584

hutchinsdesignandbuild.com

Casey Residence
127 River's Edge Dr
Portland, Maine

Sheet Title:

Door Schedule
Window Schedule

Date:
11.01.09.

Scale:
3/8" = 1'-0"


Revisions:
06.02.10.

Sheet Number:

A6.1

WINDOW SCHEDULE


TYPE	ROUGH OPENING	MODEL No.	QTY.	REMARKS
ⓐ	36" X 66"	DH3666	8	LOWER SASH TO BE TEMPERED
ⓑ	38" X 53"	DH3853	3	
ⓒ	36" X 36"	C3636	1	CUSTOM STAINED GLASS BY OWNER
ⓓ	24" X 36"	C2436	1	
ⓔ	98" X 14"	T9814	3	
ⓕ	36" X 60"	DH3660	15	
ⓖ	36" X 44"	DH3644	1	
ⓗ	24" X 24"	C2424	3	TWO WINDOWS IN ATTIC GABLE ENDS
ⓘ	72" X 18"	T7218	1	
ⓙ	86" X 66"	DH2466-DH3666-DH2466	1	LOWER SASHES TO BE TEMPERED

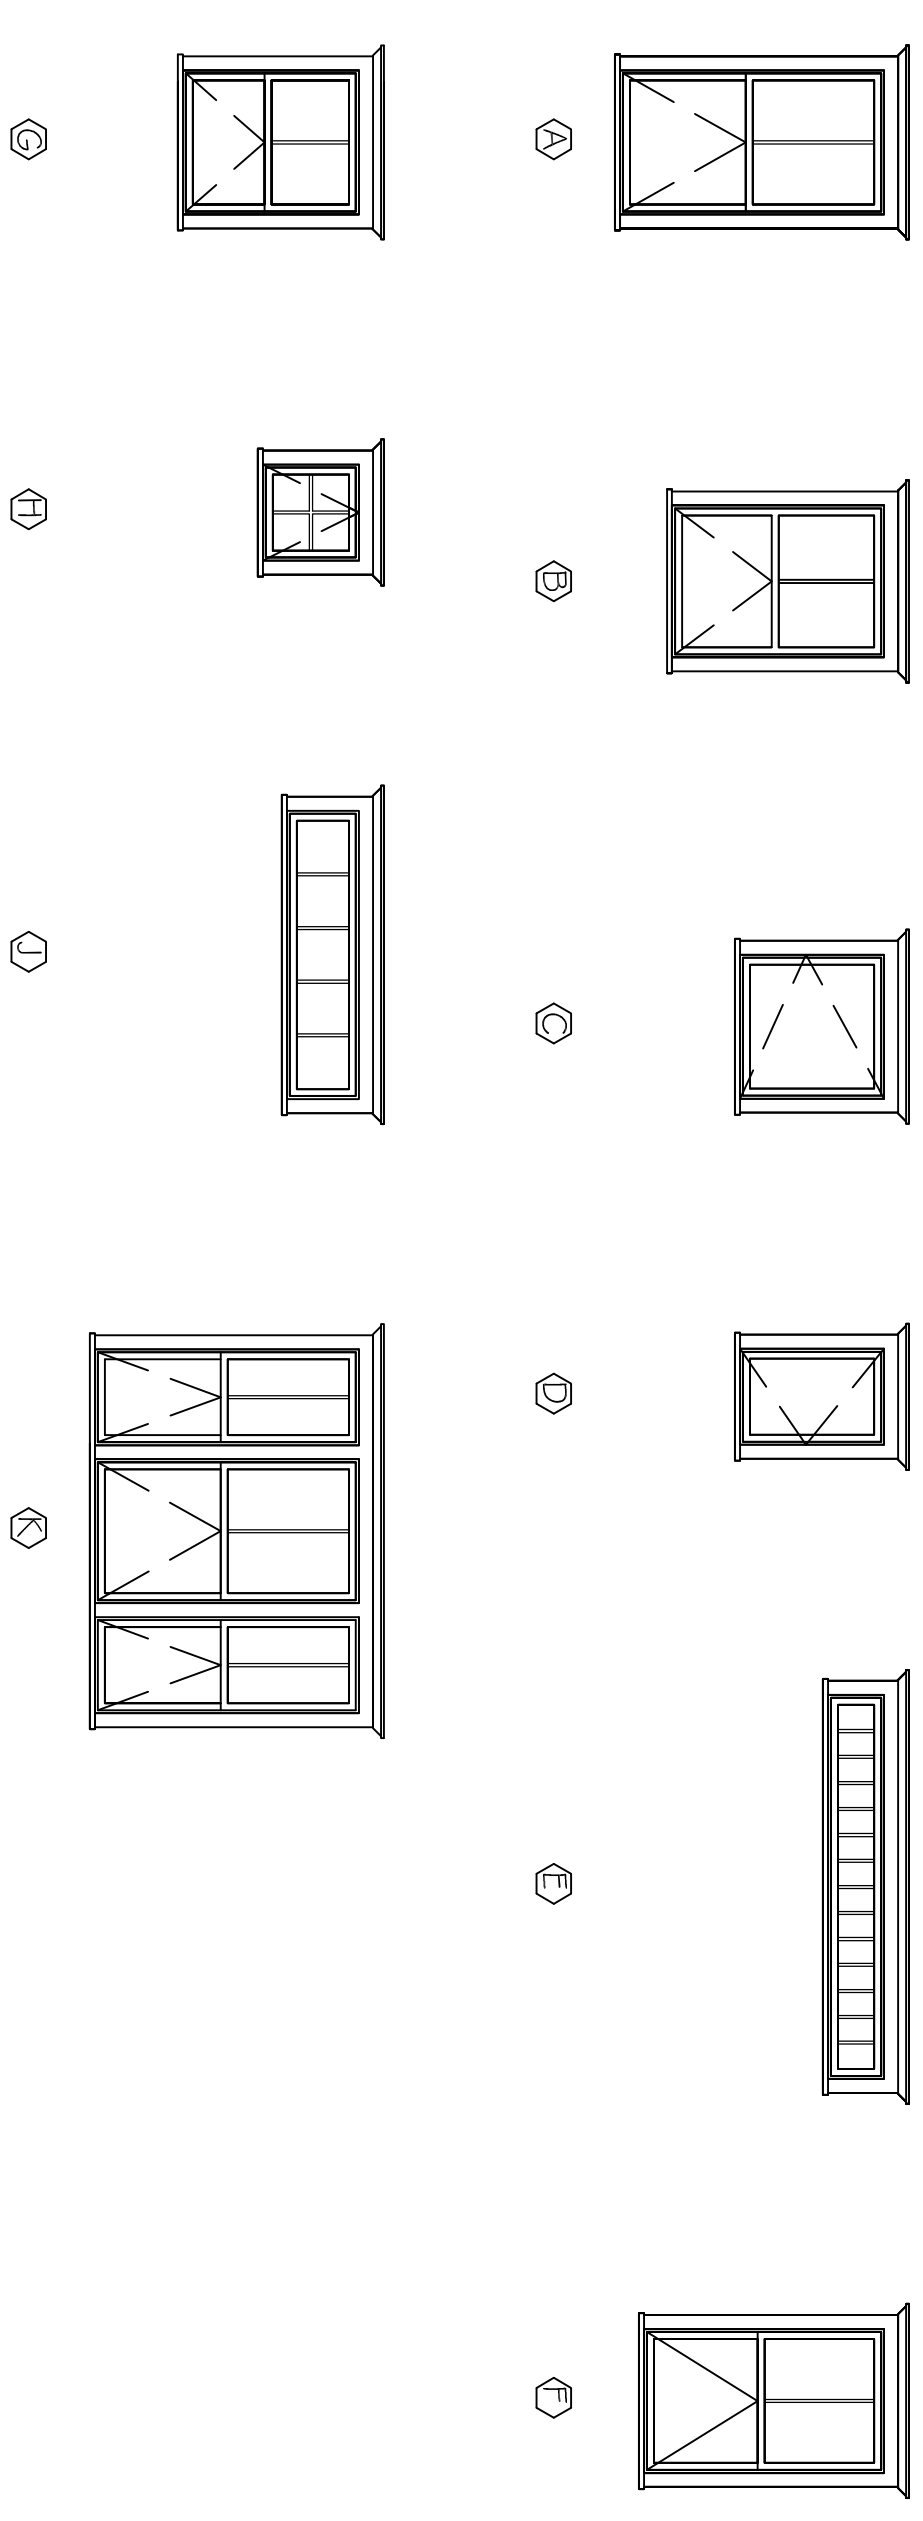

NOTES:
ALL WINDOWS TO INCLUDE SCREENS, HARDWARE AND EXTENSION JAMBES

DOOR SCHEDULE

No.	TYPE	SIZE	MATERIALS	MANUFACTURER	FINISH	REMARKS
1	F	72" X 80"	VINYL	PARADIGM		MR & MRS. HINGED
2	C	36" X 80"	SOLID-CORE MOLDED	HUTTIG	PAINT	
3	A	36" X 80"	FIBERGLASS	THERMA-TRU	PAINT	FIBERGLASSIC
4	C	32" X 80"	SOLID-CORE MOLDED	HUTTIG	PAINT	
5	C	36" X 80"	SOLID-CORE MOLDED	HUTTIG	PAINT	
6	C	32" X 80"	SOLID-CORE MOLDED	HUTTIG	PAINT	
7	C	24" X 80"	SOLID-CORE MOLDED	HUTTIG	PAINT	
8	C	32" X 80"	SOLID-CORE MOLDED	HUTTIG	PAINT	
9	C	32" X 80"	SOLID-CORE MOLDED	HUTTIG	PAINT	
10	D	36" X 80"	SOLID-CORE MOLDED	HUTTIG	PAINT	MR & MRS. HINGED
11	C	36" X 80"	FIBERGLASS	THERMA-TRU	PAINT	FIBERGLASSIC
12	E	24" X 80"	PINE	SIMPSON		# 1120 W/ DOUBLE-ACTING PIVOT HINGE
13	D	60" X 80"	SOLID-CORE MOLDED	HUTTIG	PAINT	
14	B	36" X 80"	VINYL	PARADIGM		MR & MRS. FOCKET
15	B	36" X 80"	VINYL	PARADIGM		
16	C	36" X 80"	FIBERGLASS	THERMA-TRU	PAINT	FIBERGLASSIC
17	C	24" X 80"	SOLID-CORE MOLDED	HUTTIG	PAINT	
18	C	32" X 80"	SOLID-CORE MOLDED	HUTTIG	PAINT	
19	C	32" X 80"	SOLID-CORE MOLDED	HUTTIG	PAINT	
20		NOT USED				
21	C	36" X 80"	SOLID-CORE MOLDED	HUTTIG	PAINT	
22	C	32" X 80"	SOLID-CORE MOLDED	HUTTIG	PAINT	
23	C	32" X 80"	SOLID-CORE MOLDED	HUTTIG	PAINT	
24	C	32" X 80"	SOLID-CORE MOLDED	HUTTIG	PAINT	MR & MRS. HINGED
25	D	36" X 80"	SOLID-CORE MOLDED	HUTTIG	PAINT	
26	G	18" X 80"	SOLID-CORE MOLDED	HUTTIG	PAINT	
27	C	32" X 80"	SOLID-CORE MOLDED	HUTTIG	PAINT	MR & MRS. HINGED
28	D	60" X 80"	SOLID-CORE MOLDED	HUTTIG	PAINT	
29	C	32" X 80"	SOLID-CORE MOLDED	HUTTIG	PAINT	
30	D	36" X 80"	SOLID-CORE MOLDED	HUTTIG	PAINT	MR & MRS. HINGED
31	C	32" X 80"	SOLID-CORE MOLDED	HUTTIG	PAINT	
32	D	60" X 80"	SOLID-CORE MOLDED	HUTTIG	PAINT	MR & MRS. HINGED
33	H	24" X 36"	POP-LAR	N/A	PAINT	CUSTOM STILE & RAIL ACCESS DOOR
34	C	32" X 80"	SOLID-CORE MOLDED	HUTTIG	PAINT	
35	H	24" X 36"	POP-LAR	N/A	PAINT	CUSTOM STILE & RAIL ACCESS DOOR

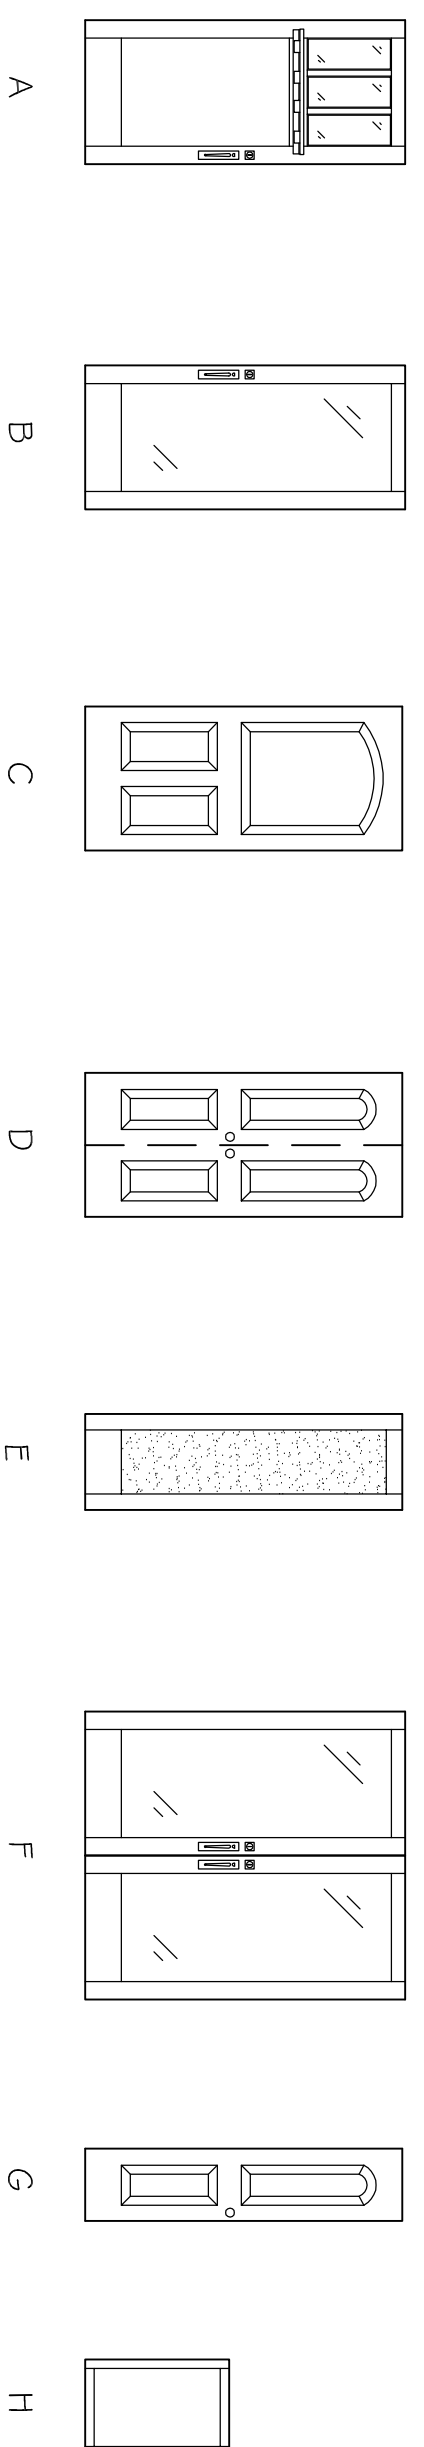

NOTES:
ALL INTERIOR DOORS TO BE PRE-HUNG ON DOUBLE RABBETED PRIMED PINE JAMBS.
ALL INTERIOR DOORS TO BE BORED FOR KNOB.
ALL EXTERIOR DOORS TO BE BORED FOR KNOB AND DEADBOLT.