

Not For
Construction

HUTCHINS
DESIGN & BUILD

9 Woodland Drive

Waterboro, Maine

0 4 0 8 7

207.409.6584

hutchinsdesignandbuild.com

Casey Residence
127 River's Edge Dr
Portland, Maine

Sheet Title:
Roof
Framing Plan


Date:
12.01.09.

Scale:
1/4" = 1'-0"

Revisions:
06.02.10.

Sheet Number:

S1.3

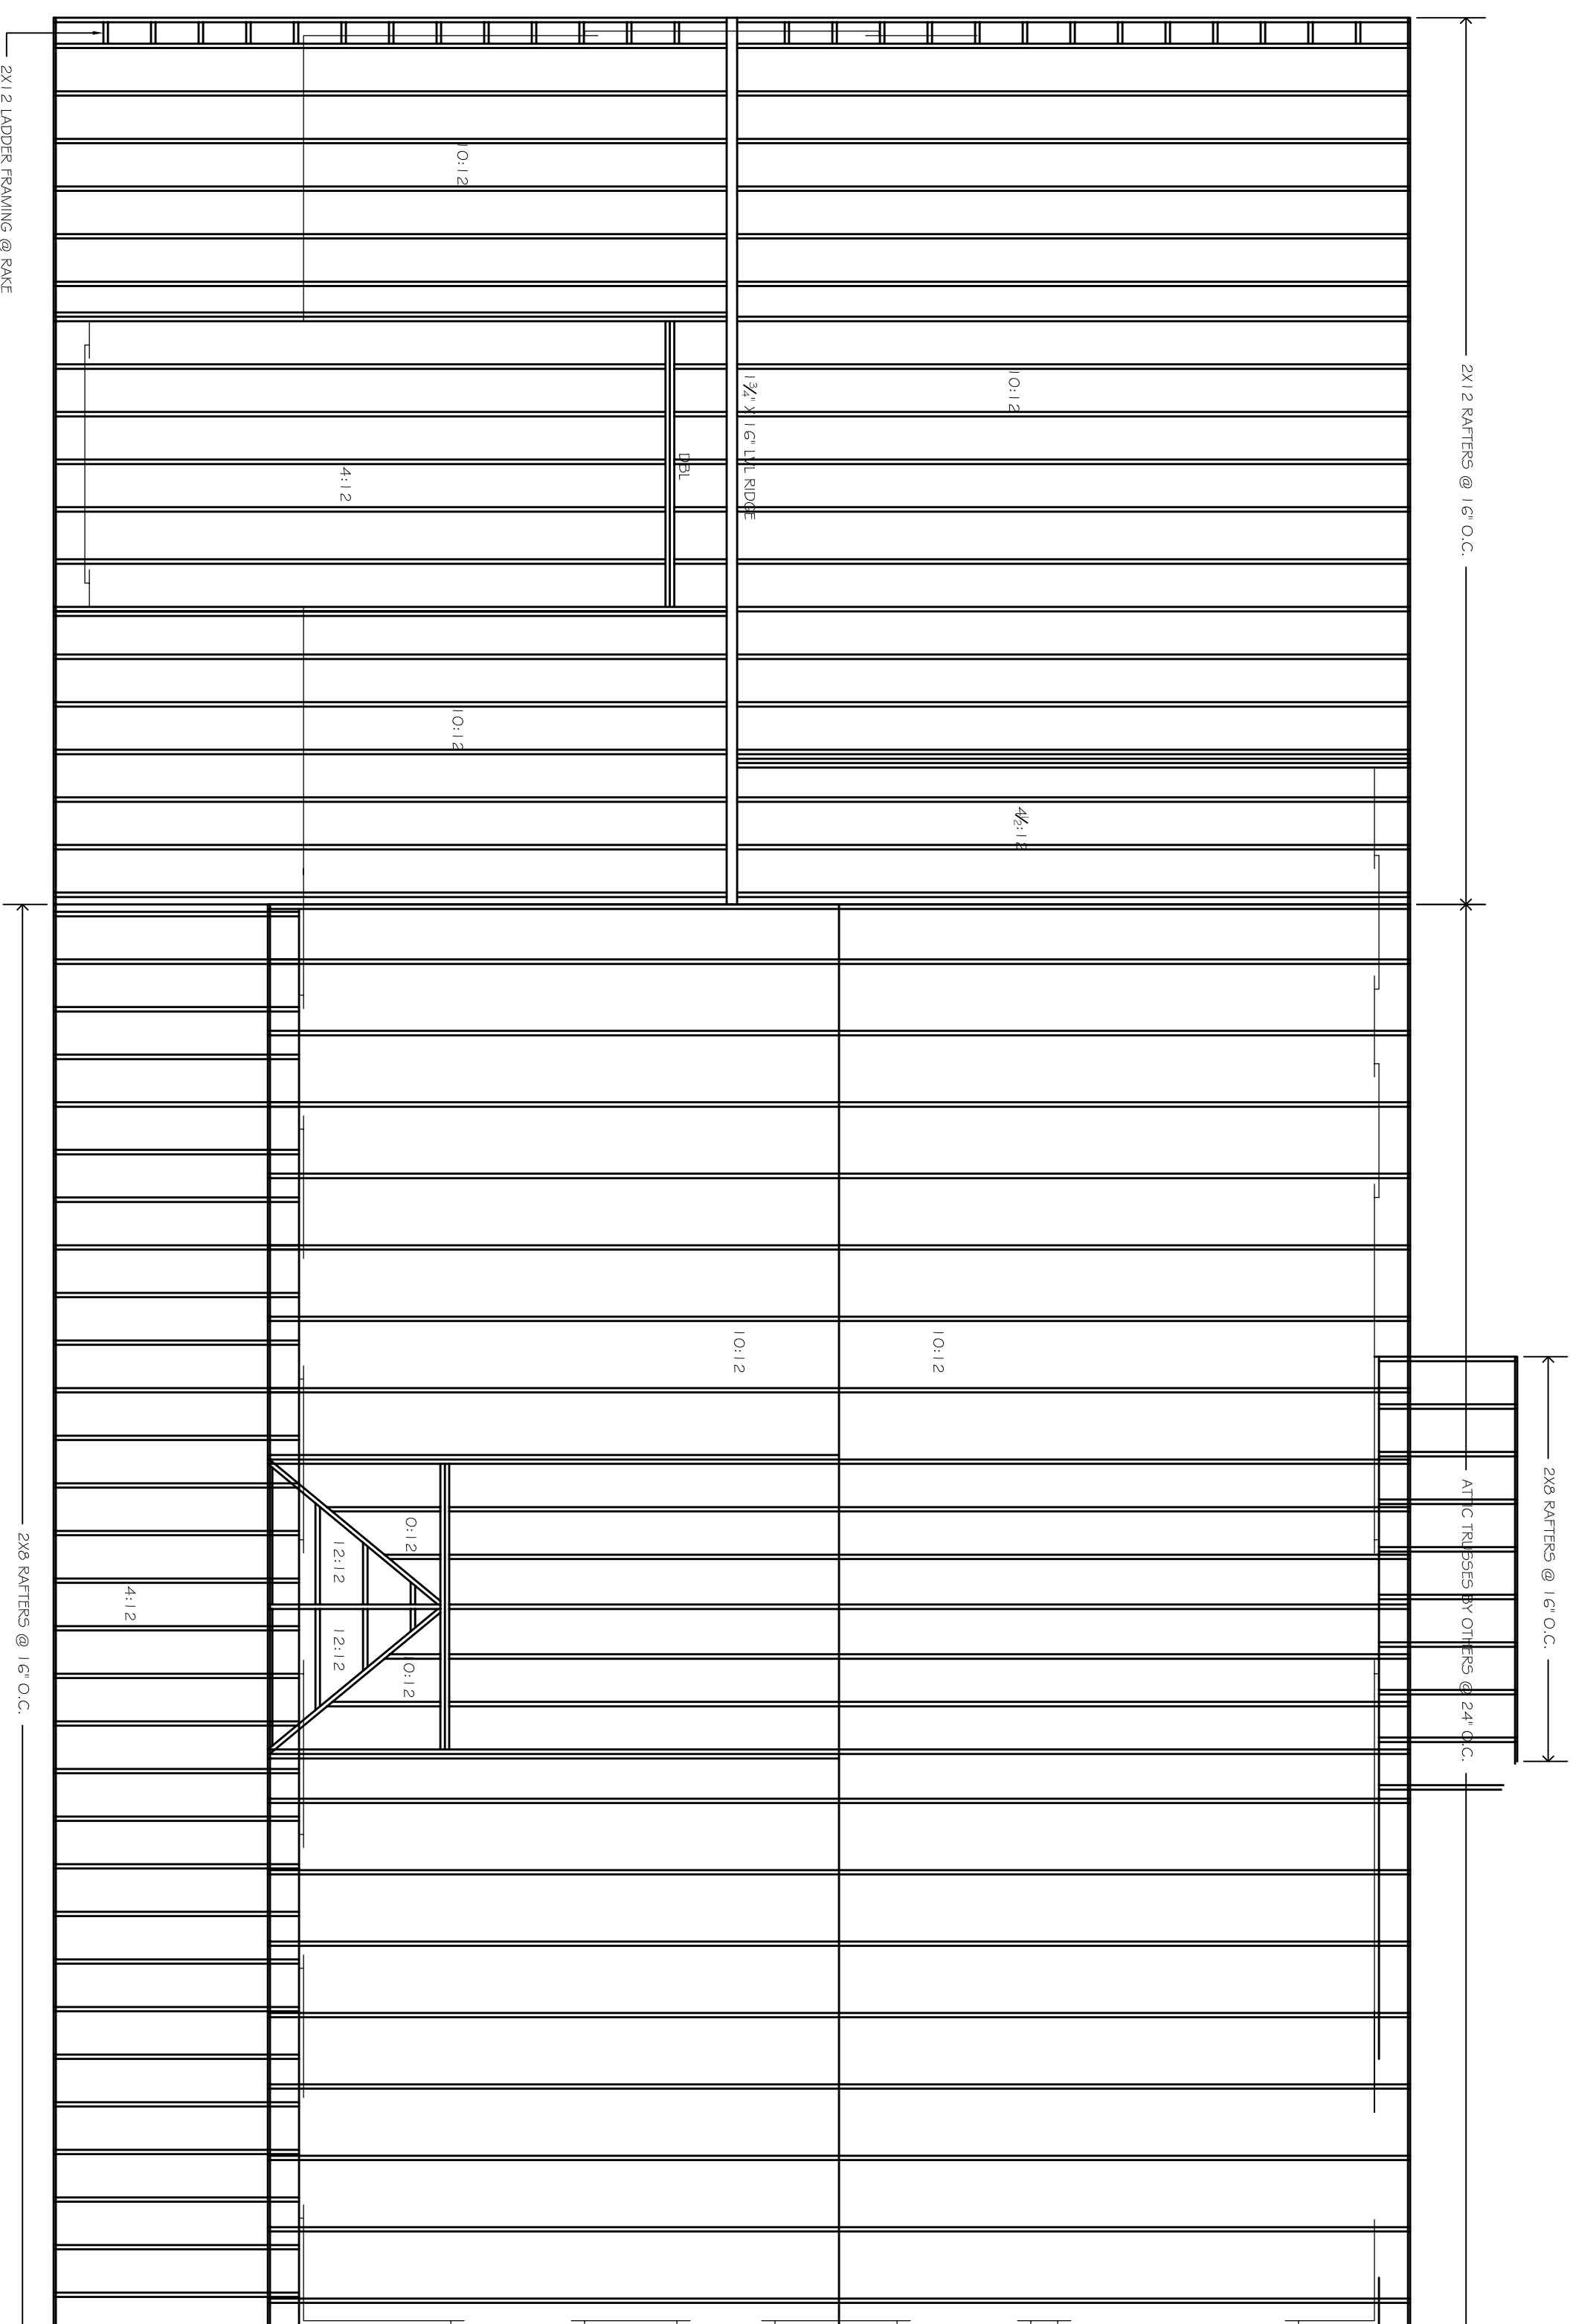

1 ROOF FRAMING PLAN

1/4" = 1'-0"