




30' CONTOUR FROM MEGIS AERIAL DATA

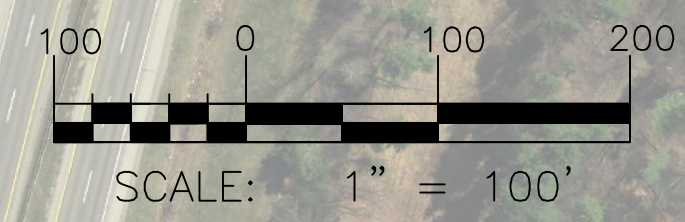

PRELIMINARY
NOT ISSUED FOR
CONSTRUCTION

ISSUED FOR	BY
PRELIM APP	WHS
	12/27/16

DRAWING NAME: **SITE PLAN - AERIAL**


PROJECT NAME: **CAMELOT FARMS**

CLIENT: **CAMELOT HOLDINGS, LLC
KENNEBUNK, MAINE 04043**

A C O R N
ENGINEERING, INC.

STATE OF MAINE
LICENSED PROFESSIONAL ENGINEER
158 DANFORTH ST. PORTLAND, MAINE 04102
(207) 775-2655

FILE: 1079_CIVIL
JN: 1079
SCALE: 1"=100'
DESIGNED BY: OJD
DRAWN BY: OJD
CHECKED BY: WHS

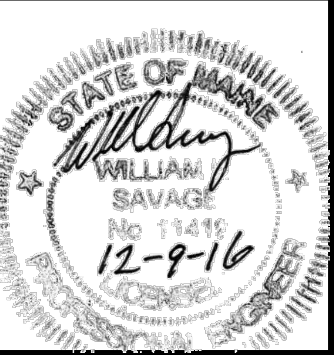

DRAWING NO.
C-11