



**John W. Einsiedler, R.A.**  
 Architecture  
 148 Sea Road Kennebunk, Maine 04043  
 Phone 207-985-9760 Facsimile 207-985-9818  
 homepage johnw@architect.com email johnw@architect.com  
 Architecture • Interior Design • Universal Design

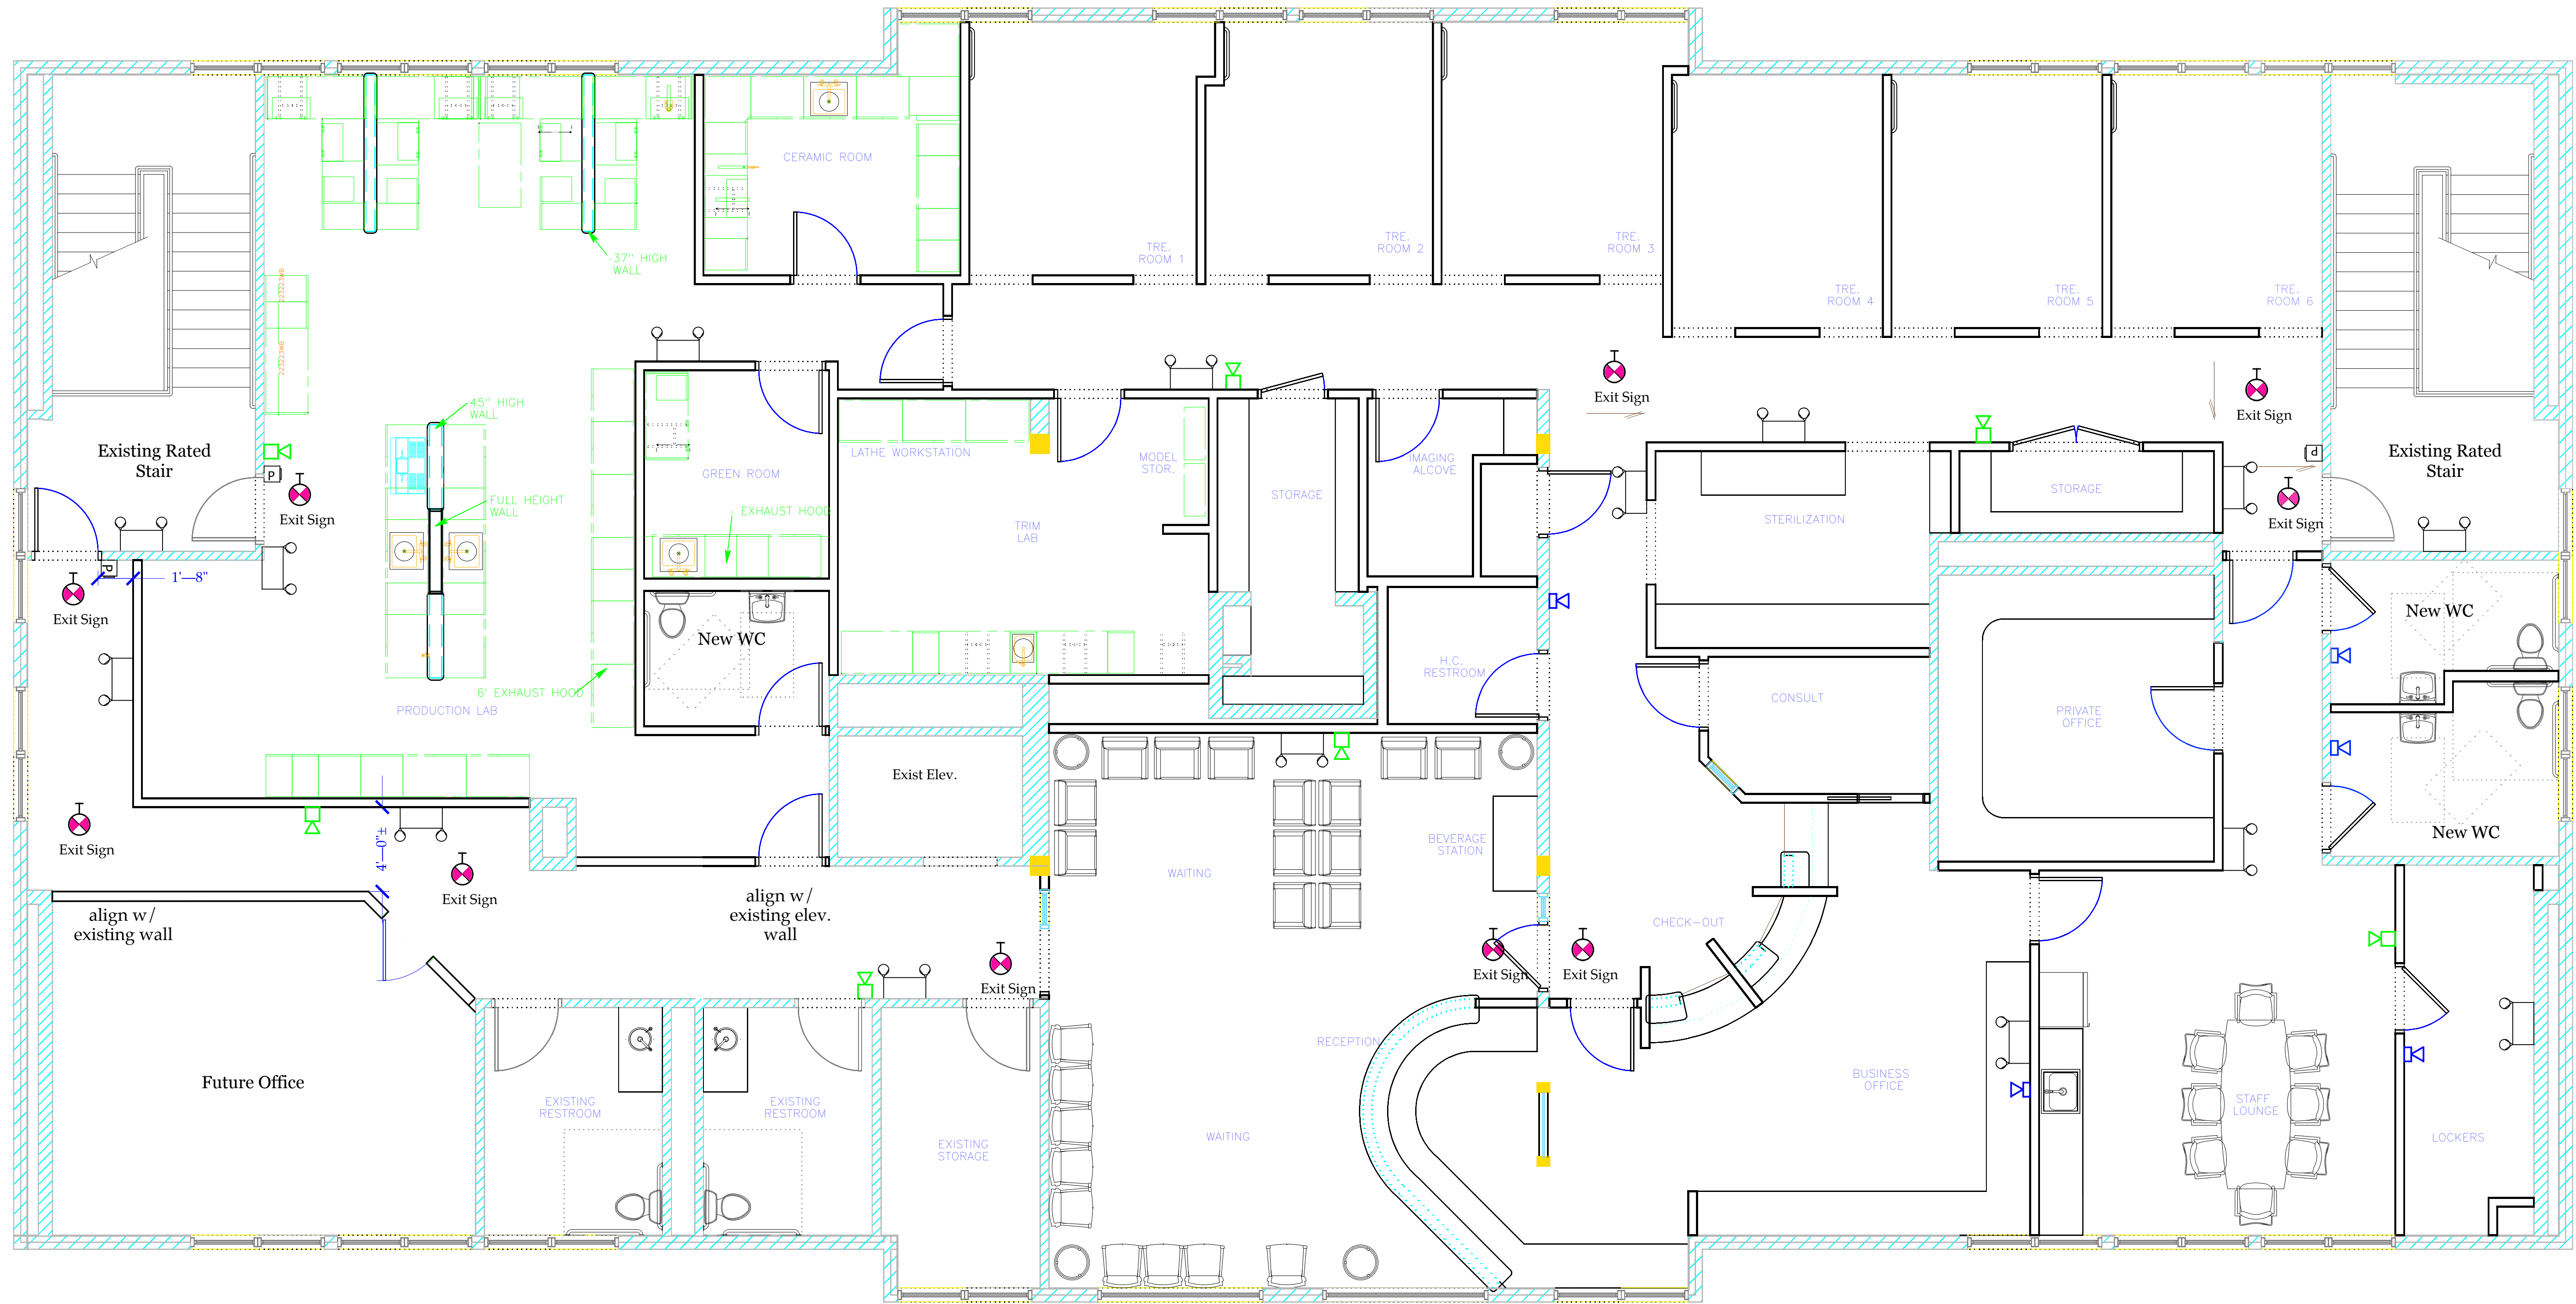
**Trades Center Inc**  
 General Contractor • Design/Build  
 Commercial • Industrial • Renovation

 




PROJECT:  
**440 Western Ave Associates Renovation**  
 Portland/Maine  
 131 Johnson Road

Drawings This Sheet:  
**SECOND FLOOR PLAN**

**A2**

Construction Set  
 December 11, 2014



- Legend**
-  Emergency Light
  -  H.S. Horn/Strobe
  -  Strobe
  -  Exit Sign
  -  Pull Station

**Second Floor Plan**  
 Scale: 1/4" = 1'-0"  
 NOTE: see Sheet A3 for  
 Accessibility Details. All passage  
 doors and openings 36", with  
 lever handles.